




This drawing is to be read in conjunction with all relevant Architect, consultants' and specialists' drawings and specifications. The Architect is to be notified of any discrepancies before proceeding. Do not scale from this drawing. All dimensions and levels are to be checked on site. This drawing is subject to copyright. All work carried out before Planning and Building Permission has been granted is at the contractor/clients risk.

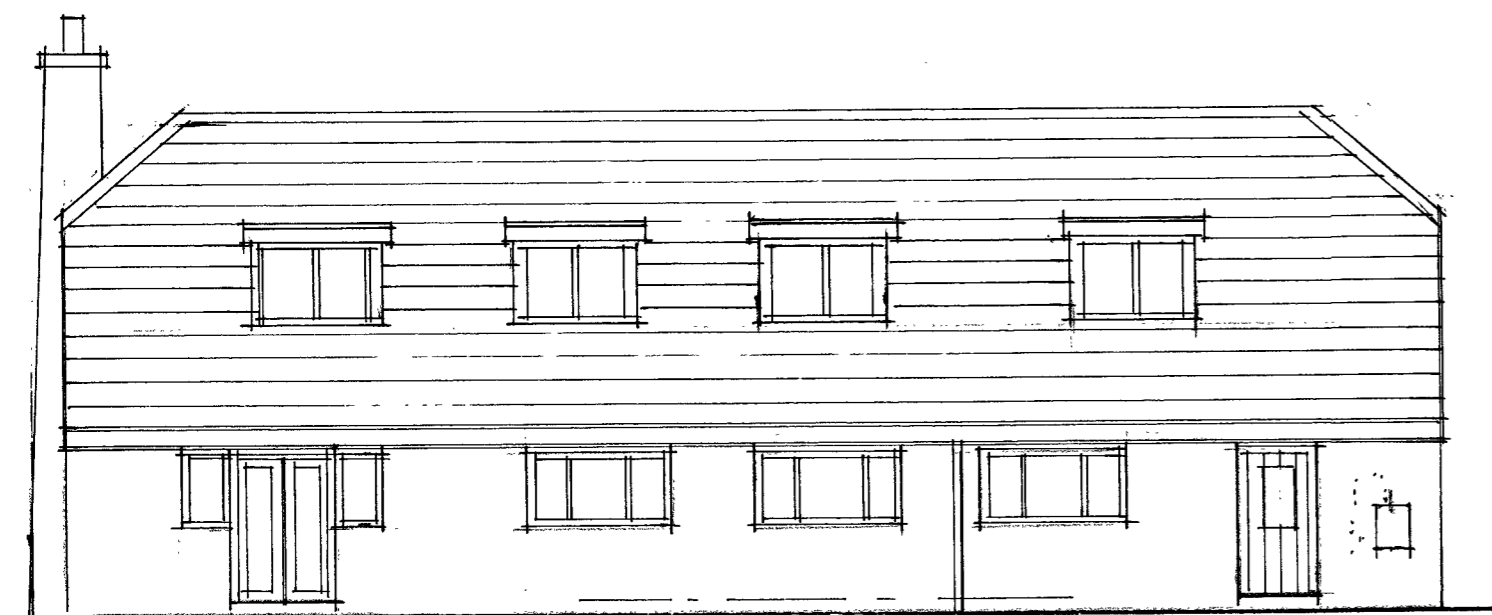


REAR ELEVATION

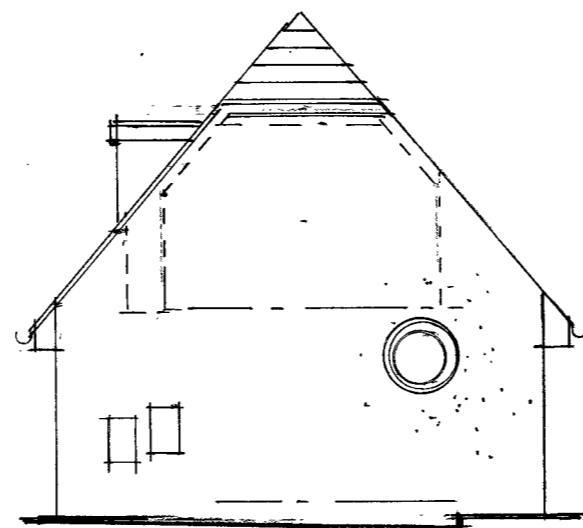


SIDE

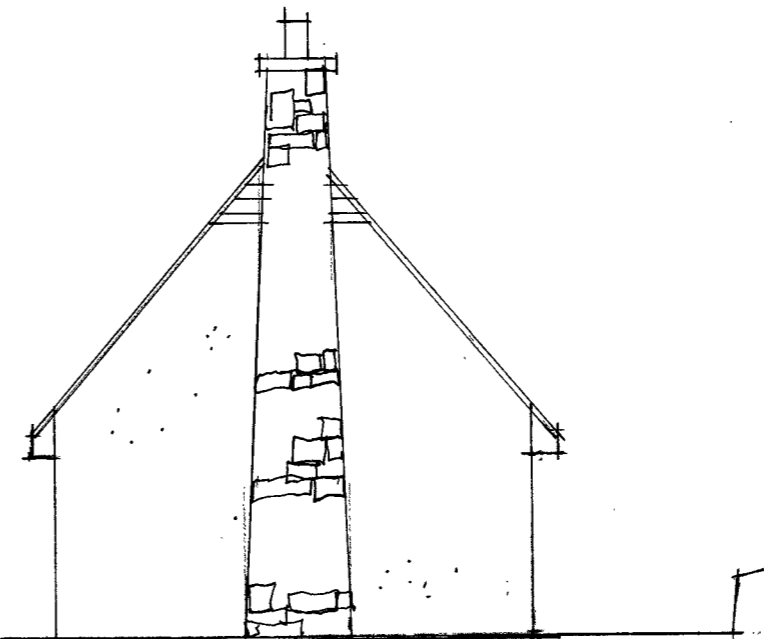


SIDE

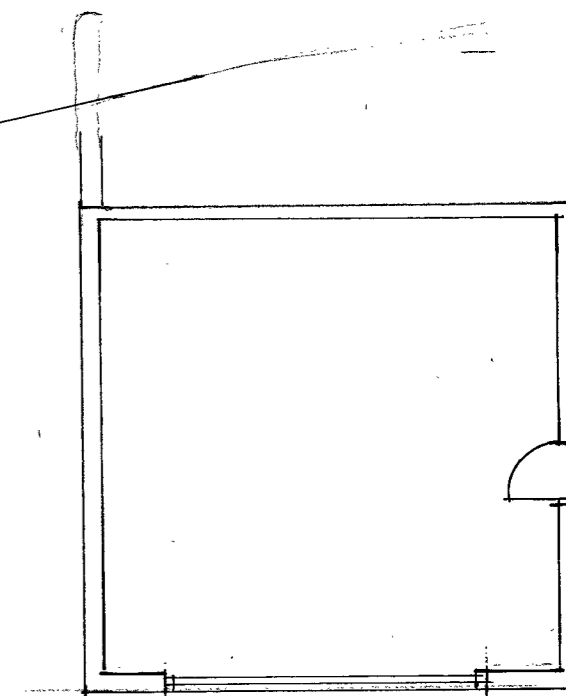


Garage plan

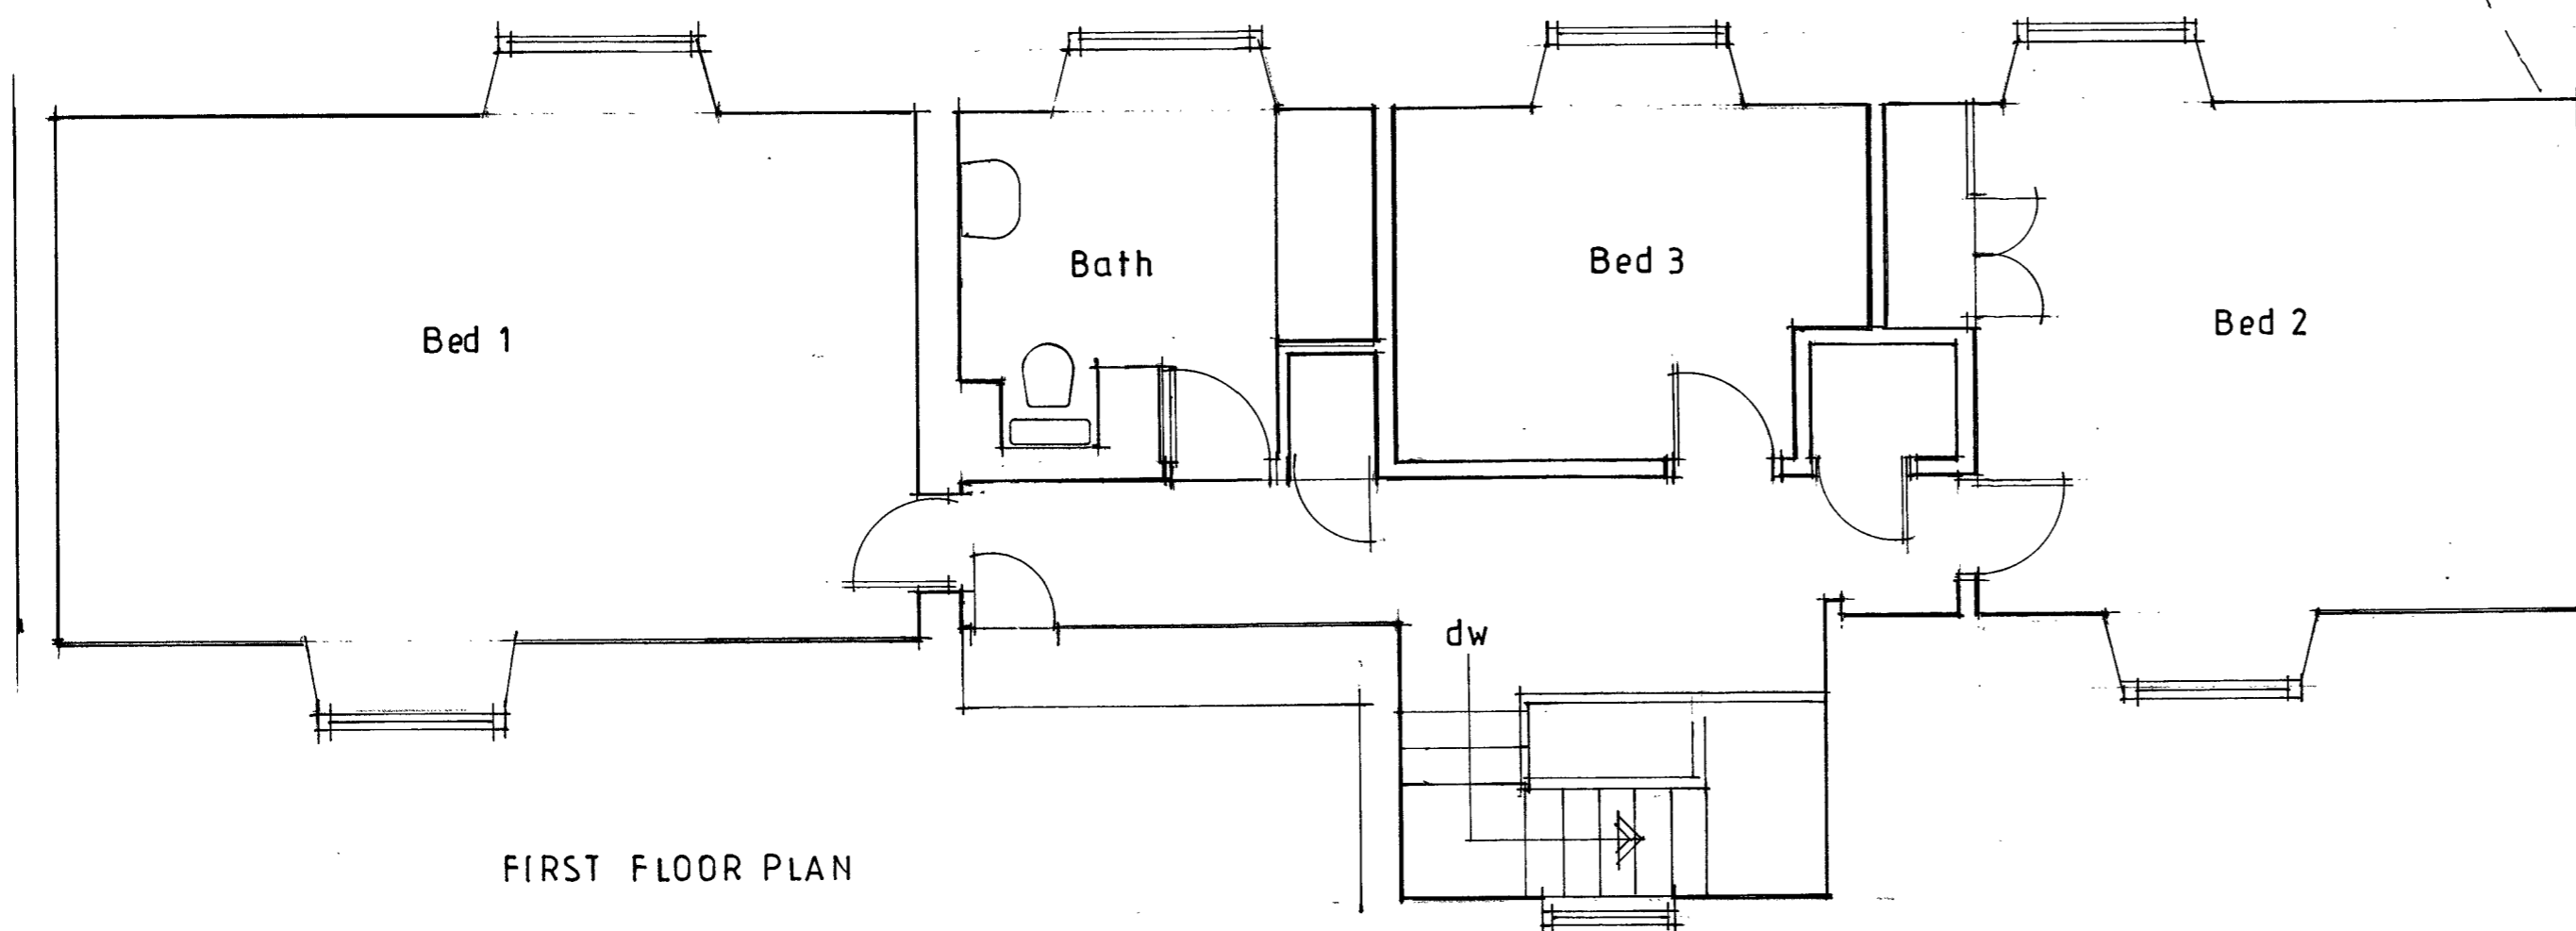


FIRST FLOOR PLAN

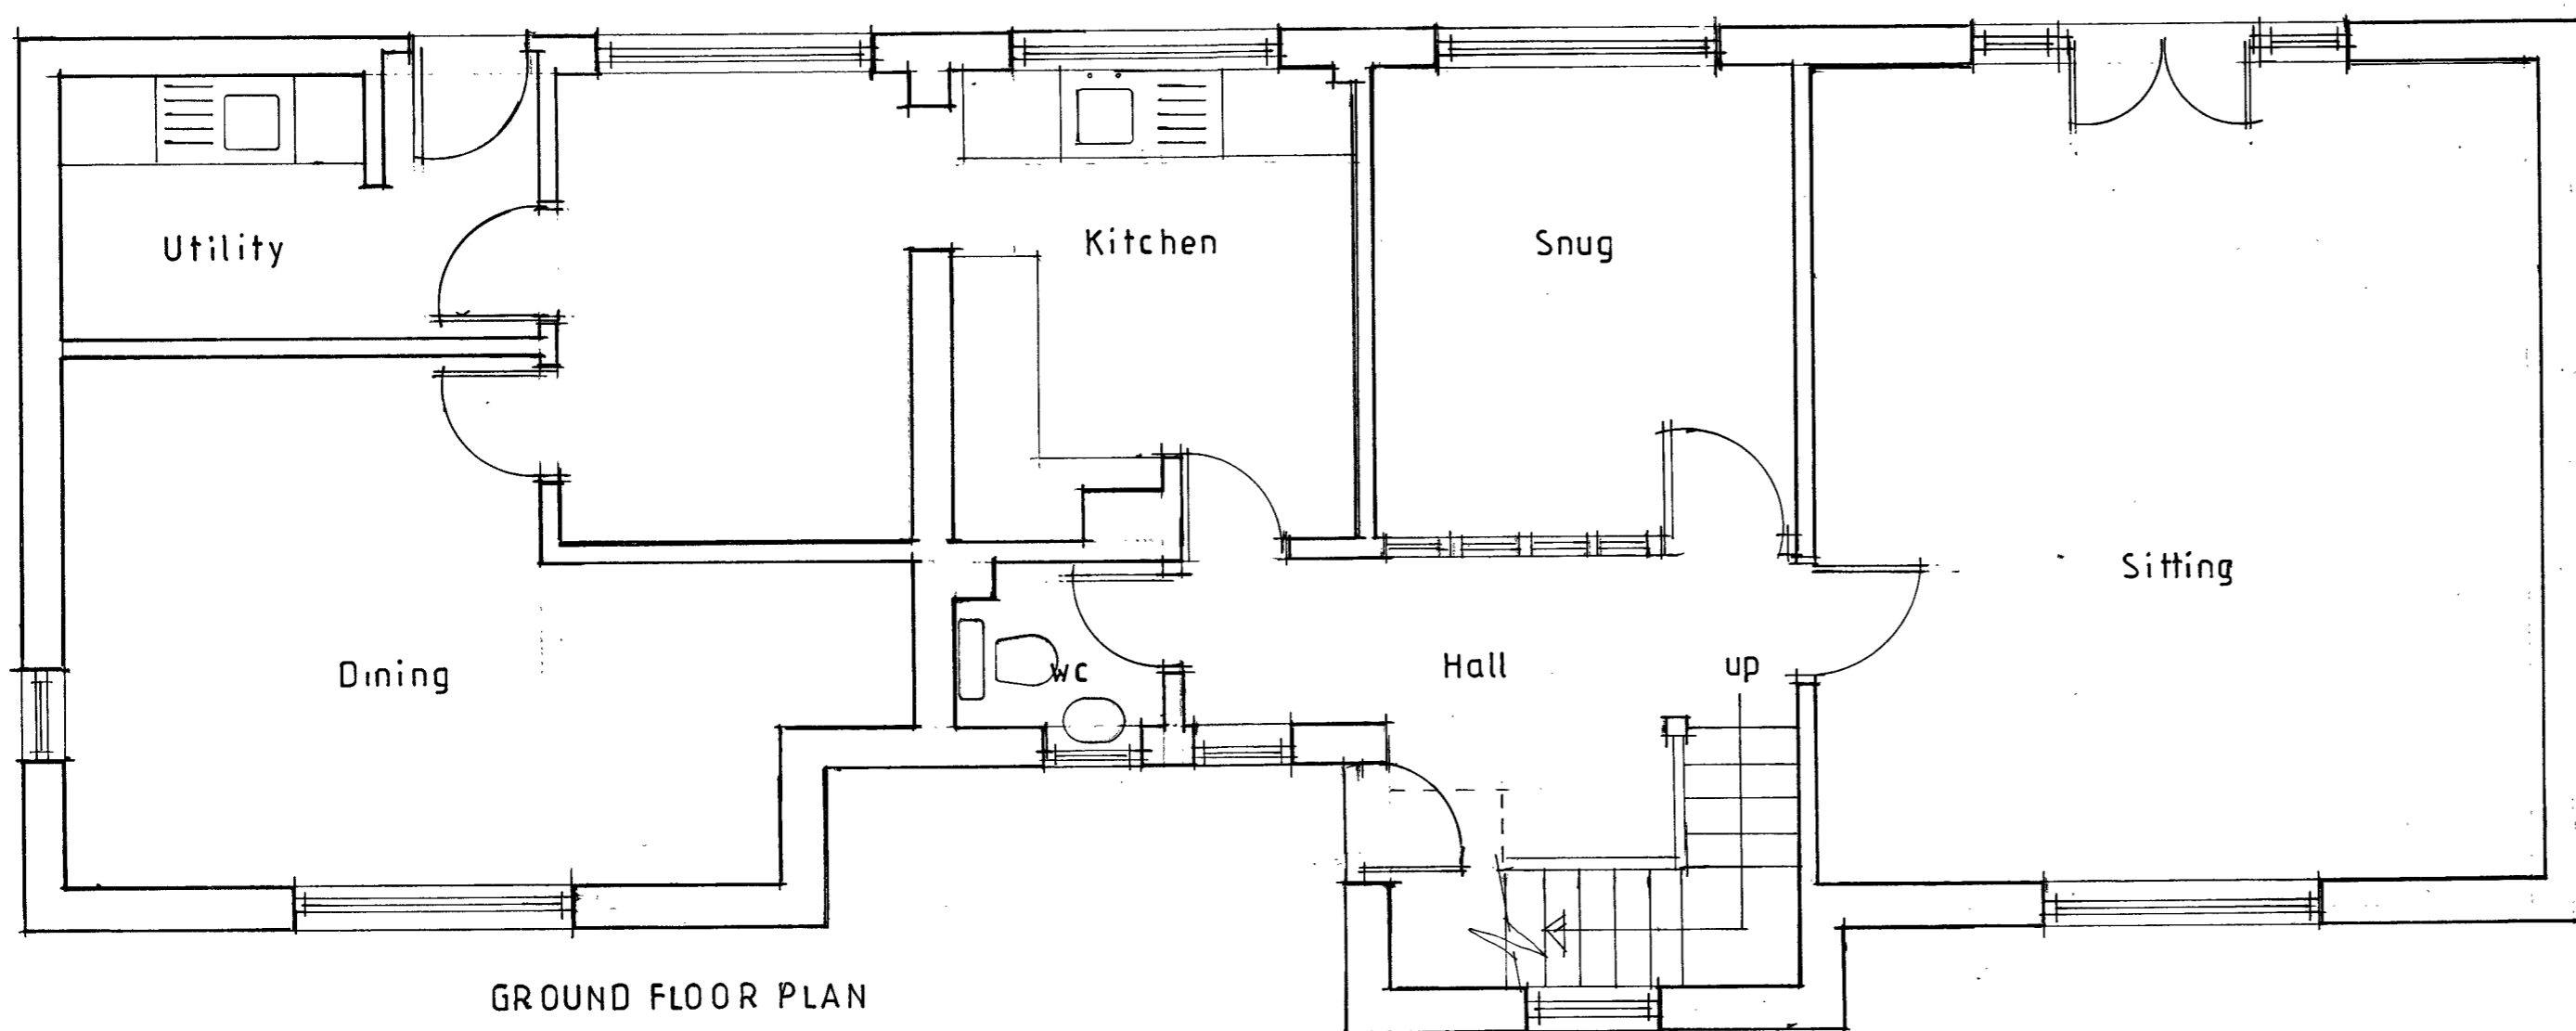


GROUND FLOOR PLAN

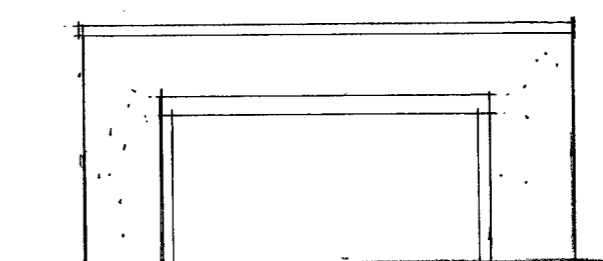


Front

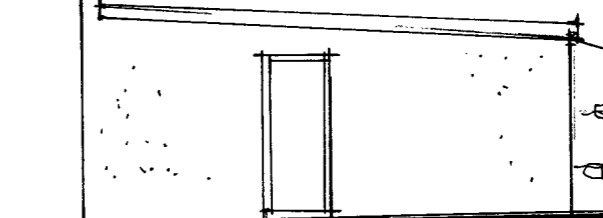

Side

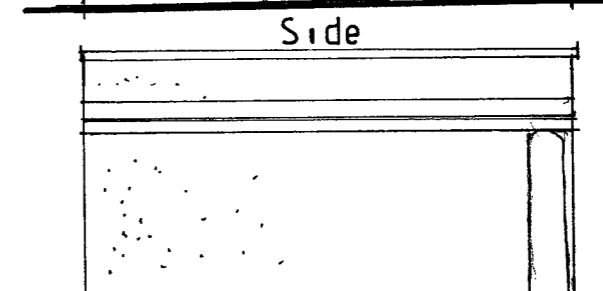

Rear

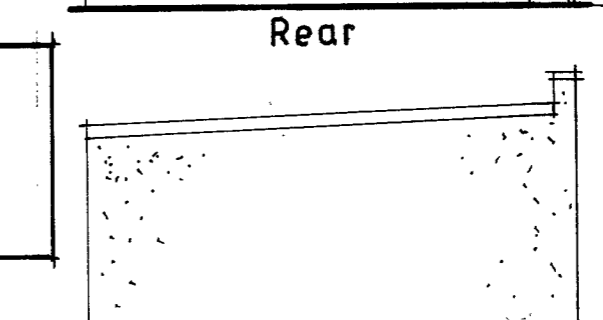

Side

GARAGE ELEVATIONS

Client

Mr & Mrs G. CLARKSON

Job Title

PROPOSED ALTERATIONS TO
HAYFIELD
MAIN STREET
GRINDLETON

Drawing Title

EXISTING PLANS & ELEVATIONS

Scale

1:100 1:50

Date

Feb 18

Drawn

LKR

spa
ARCHITECTS

SUNDERLAND PEACOCK
SUNDERLAND PEACOCK & ASSOCIATES LTD.
HAZEL WERE, PHILICO ROAD, CLITHEROE,
LANCASHIRE, BB7 2AG
T 01200 423178 F 01200 427328
E info@sunderlandpeacock.com
www.sunderlandpeacock.com



5548 - 1