




This drawing is to be used in conjunction with all relevant Planning, conservation and structural drawings and specifications. The Architect is to be notified of any discrepancies before proceeding. Do not scale from this drawing. All alterations and levels are to be checked on site. This drawing is subject to copyright. All work carried out before Planning and Building Permits have been granted is at the contractor's risk.

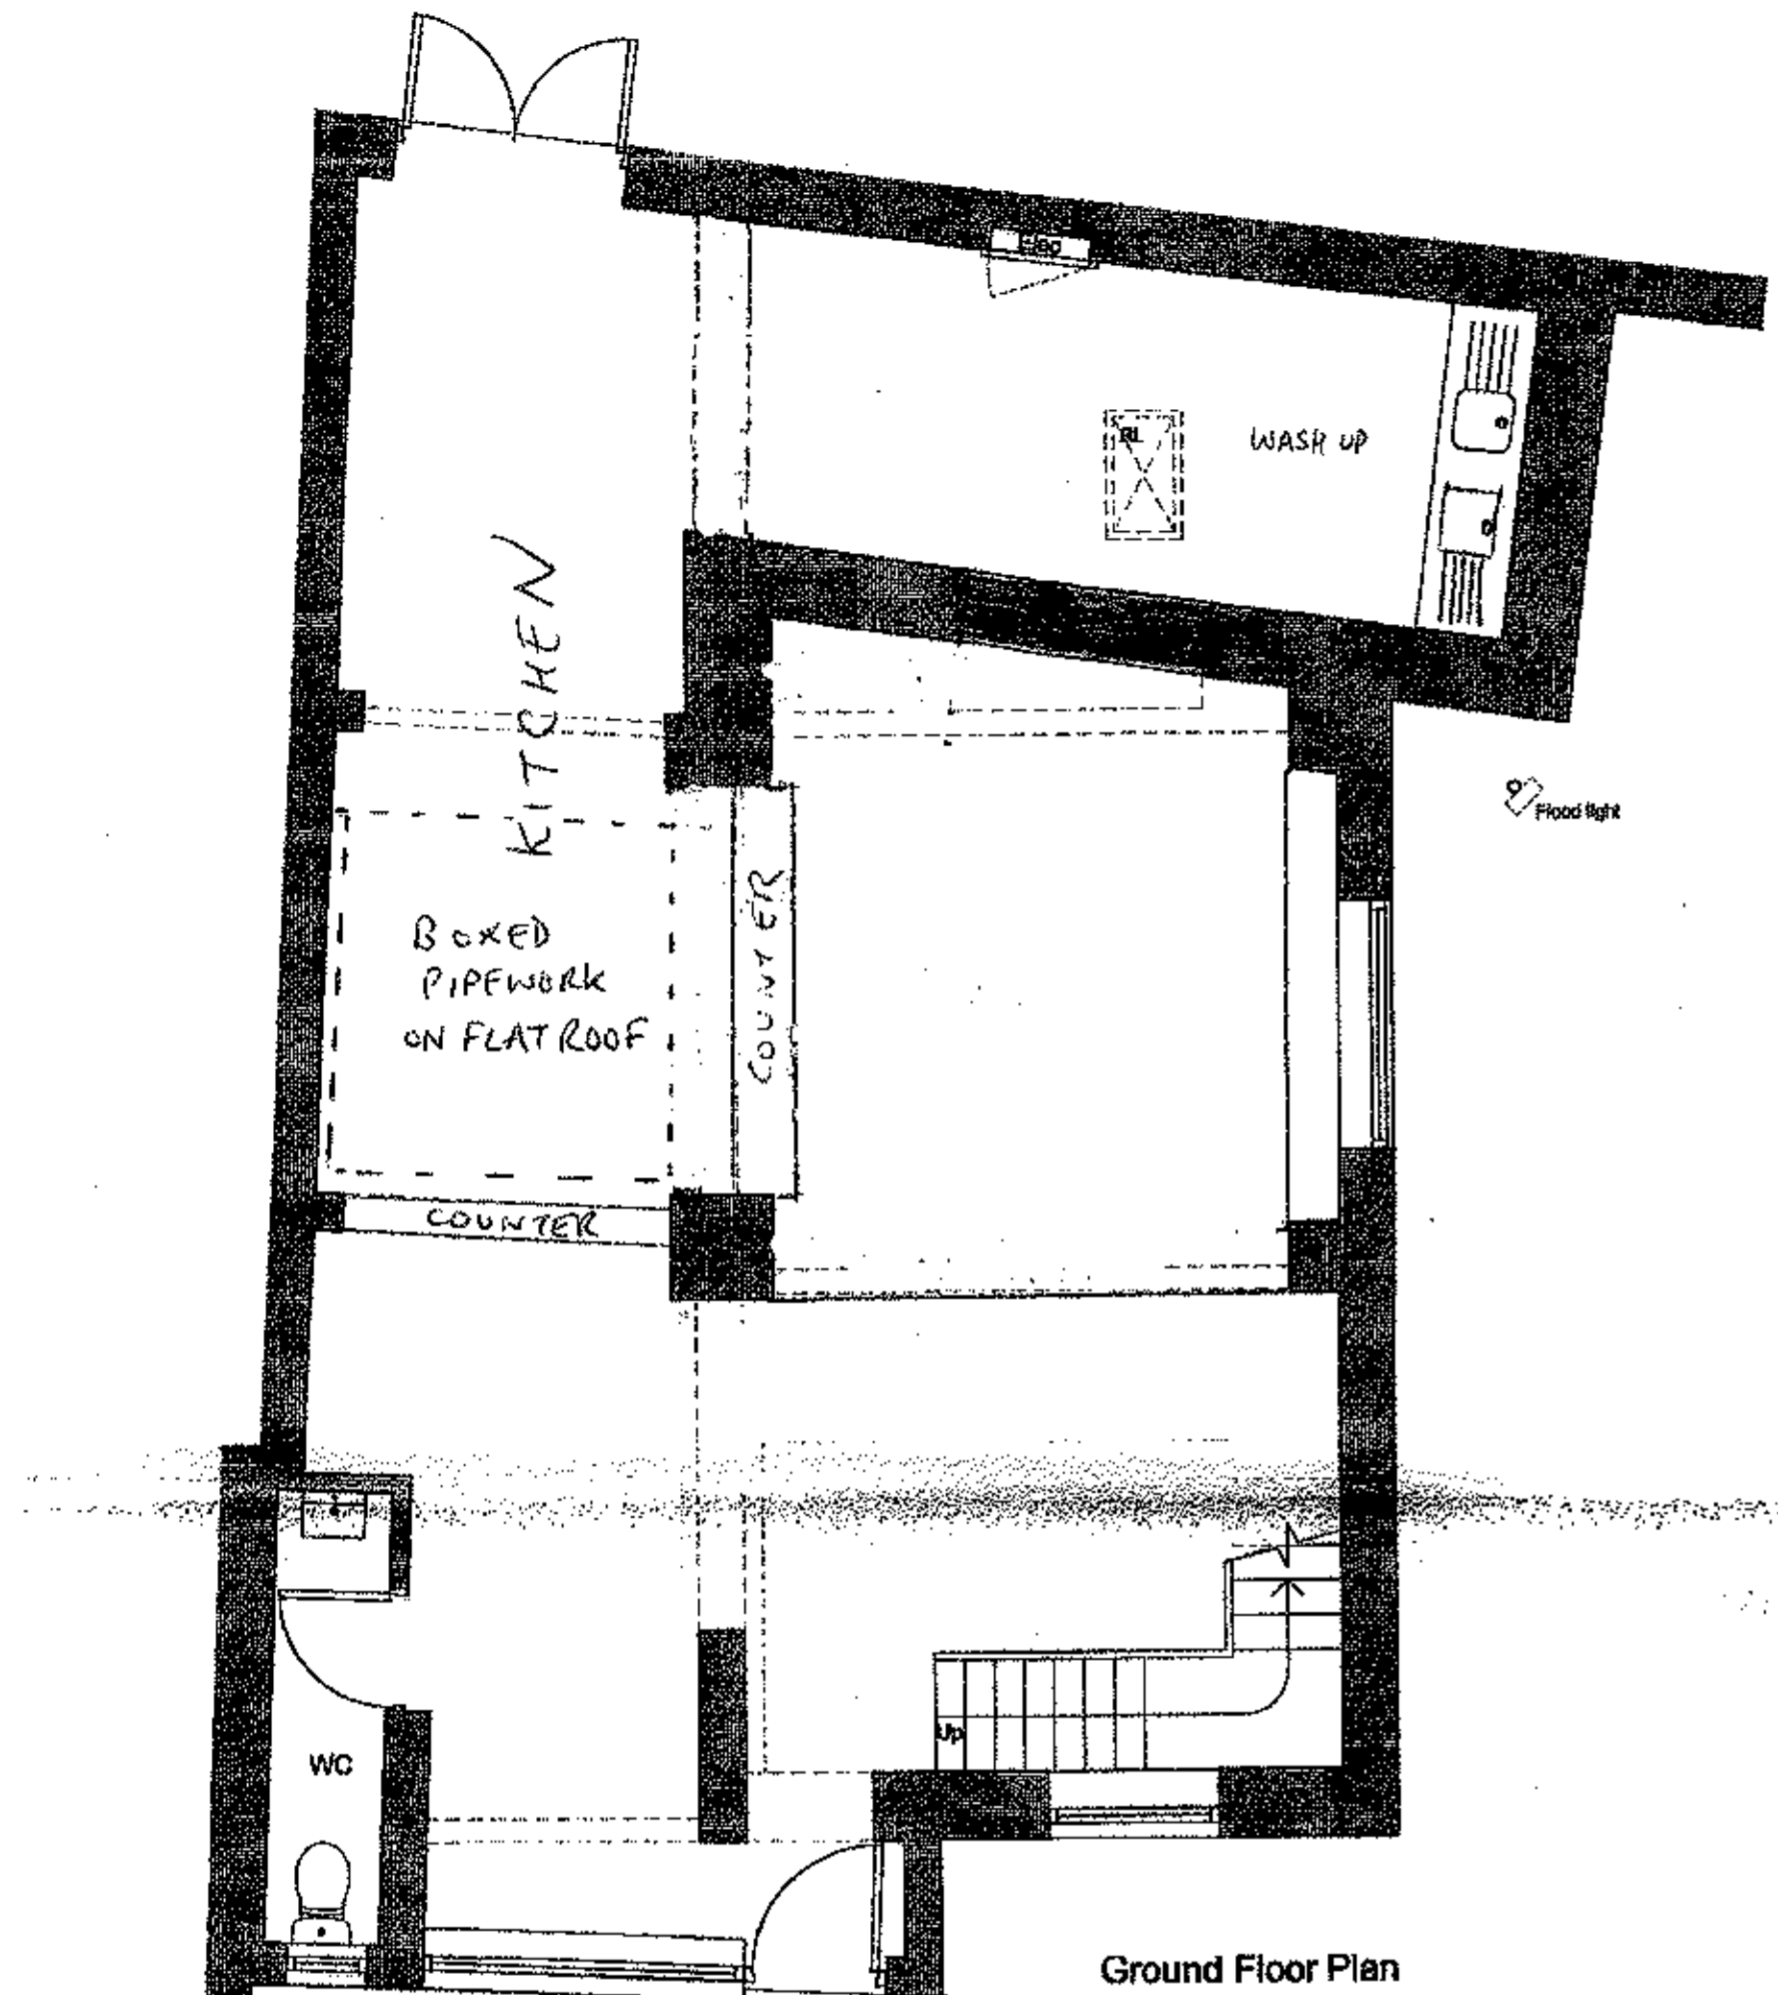


Ground Floor Plan

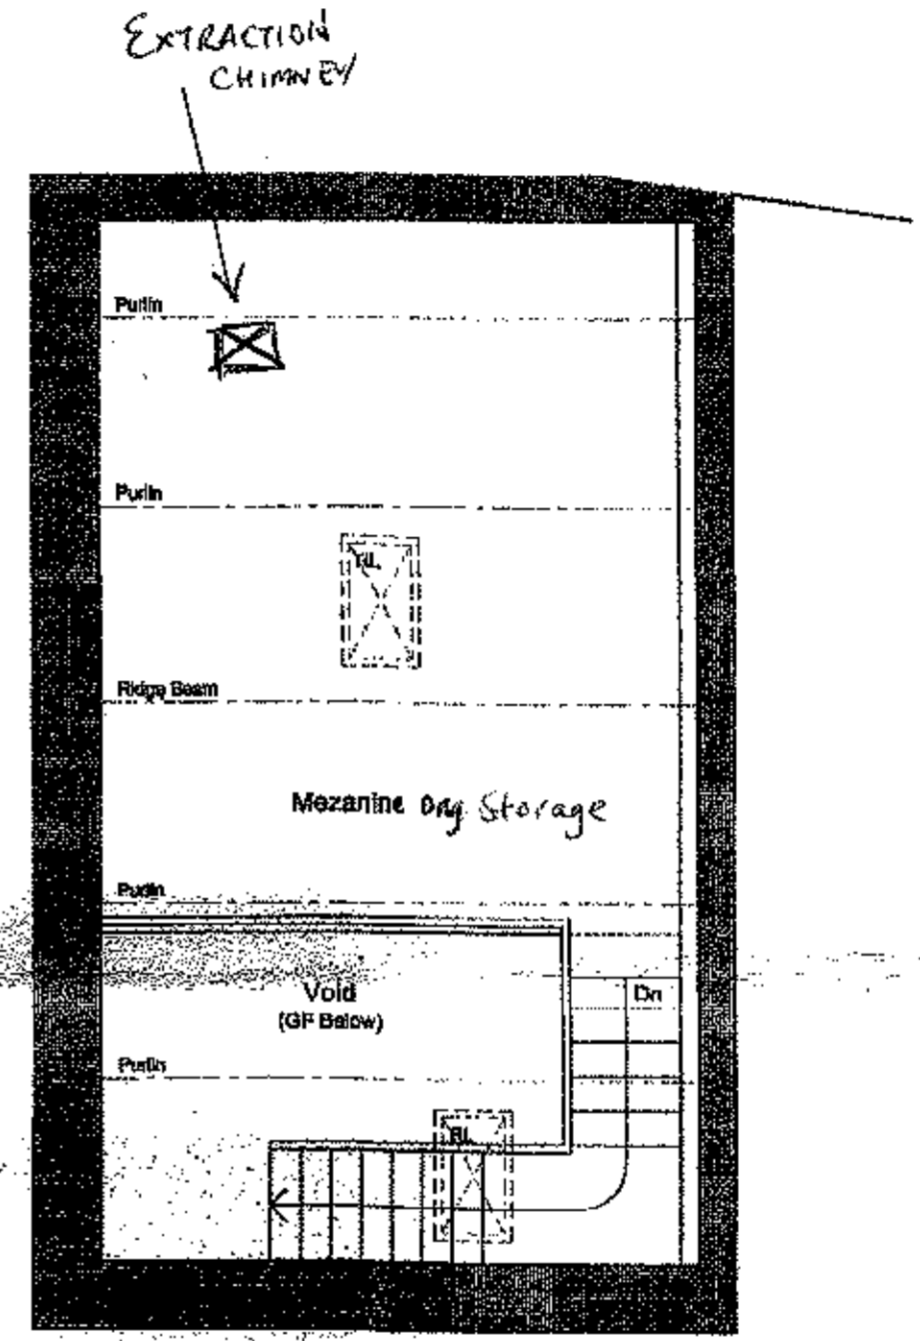

First Floor Plan

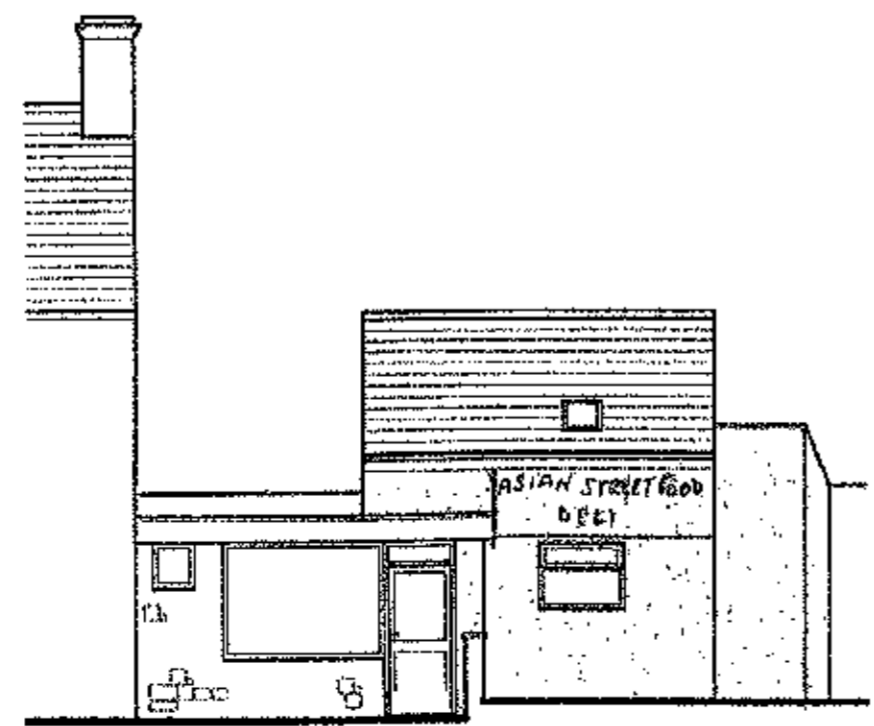

North West (Front) Elevation

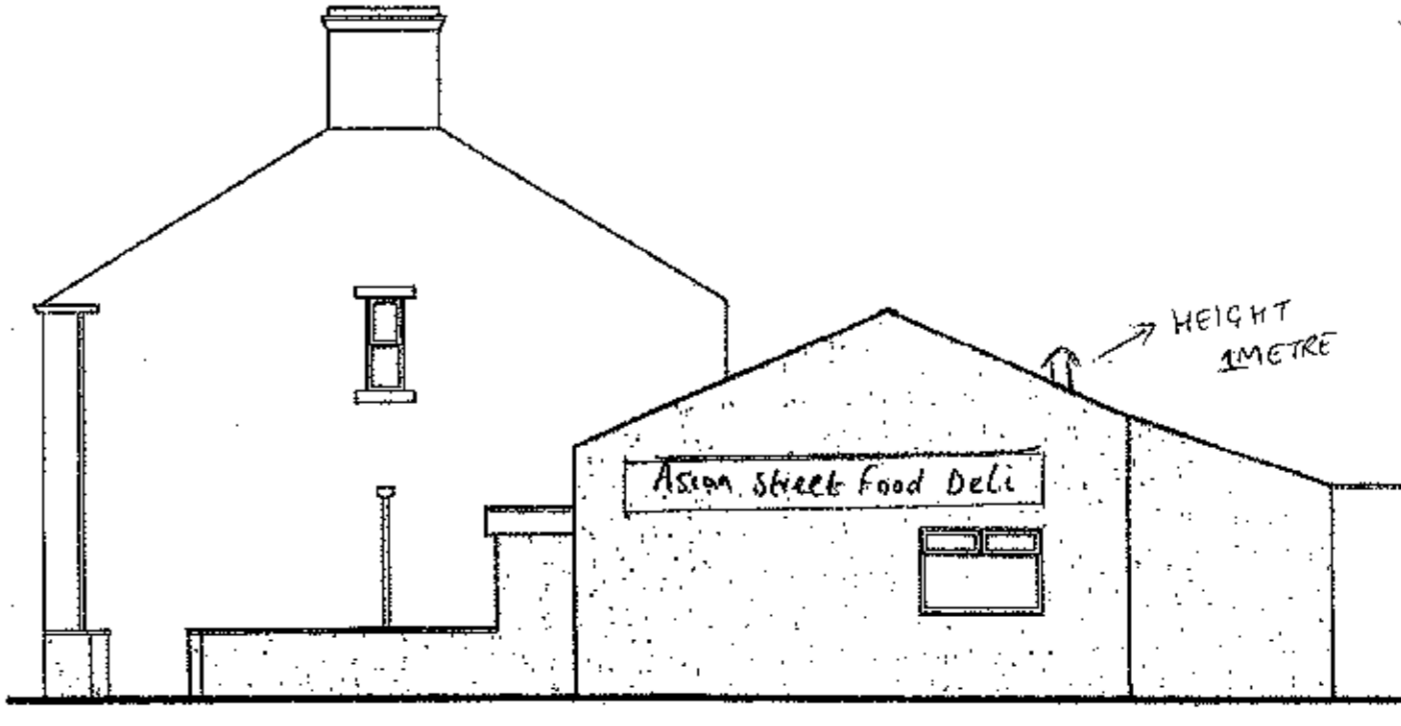

South West (Side) Elevation


No. 2

Proposed Alterations to:
Speed Parlour
Chalburn Road
Clitheroe
BB7 2AP


Drawn by
PROPOSED PLANS & ELEVATIONS

Scale: Various @ A2 Date: DEC 2018 Drawn: NE




This drawing is to be used in conjunction with all relevant Architectural, structural and specialist drawings and specifications. The Architect is to be notified of any discrepancies before proceeding. Do not scale from this drawing. All dimensions and levels are to be checked on site. This drawing is subject to copyright. All work carried out before Planning and Building Permits has been granted is at the contractor's risk.

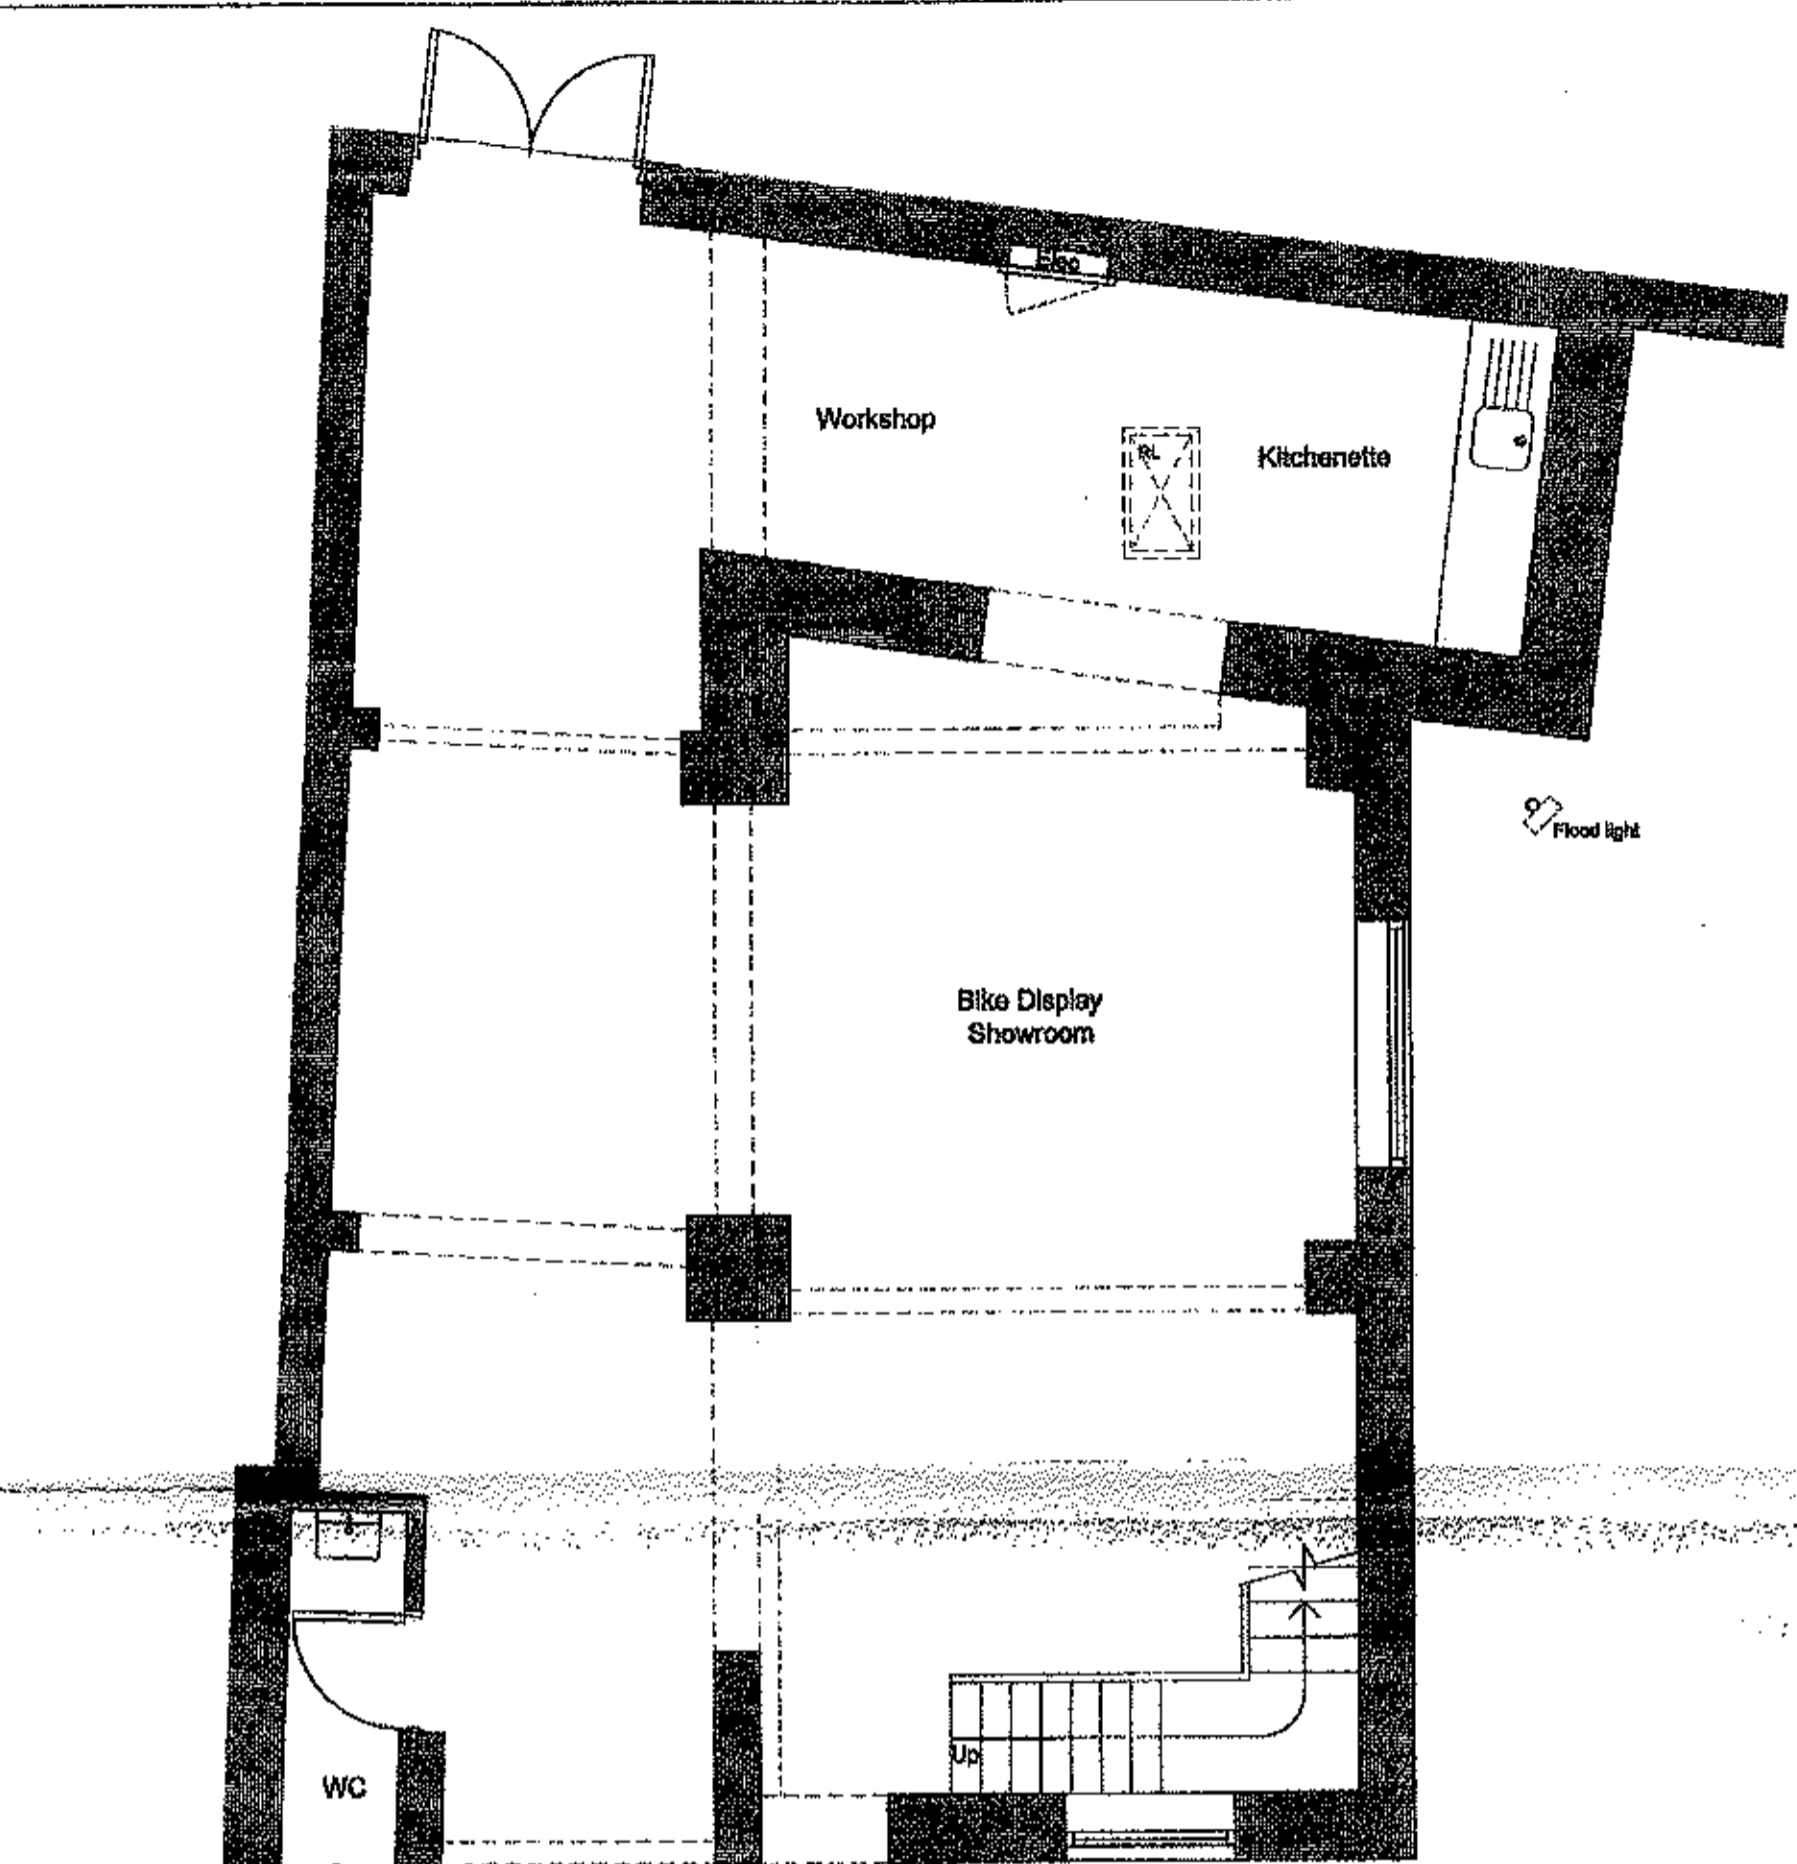

Ground Floor Plan

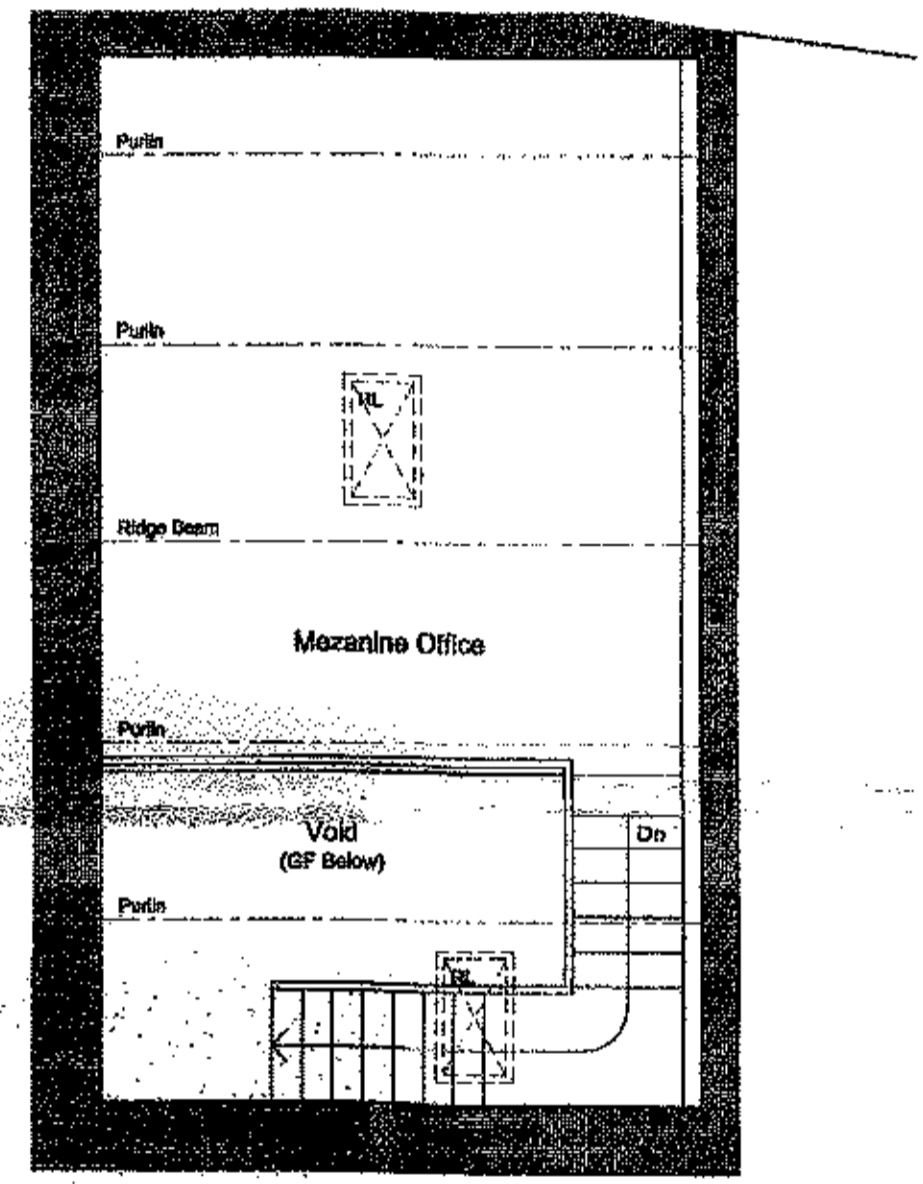

First Floor Plan

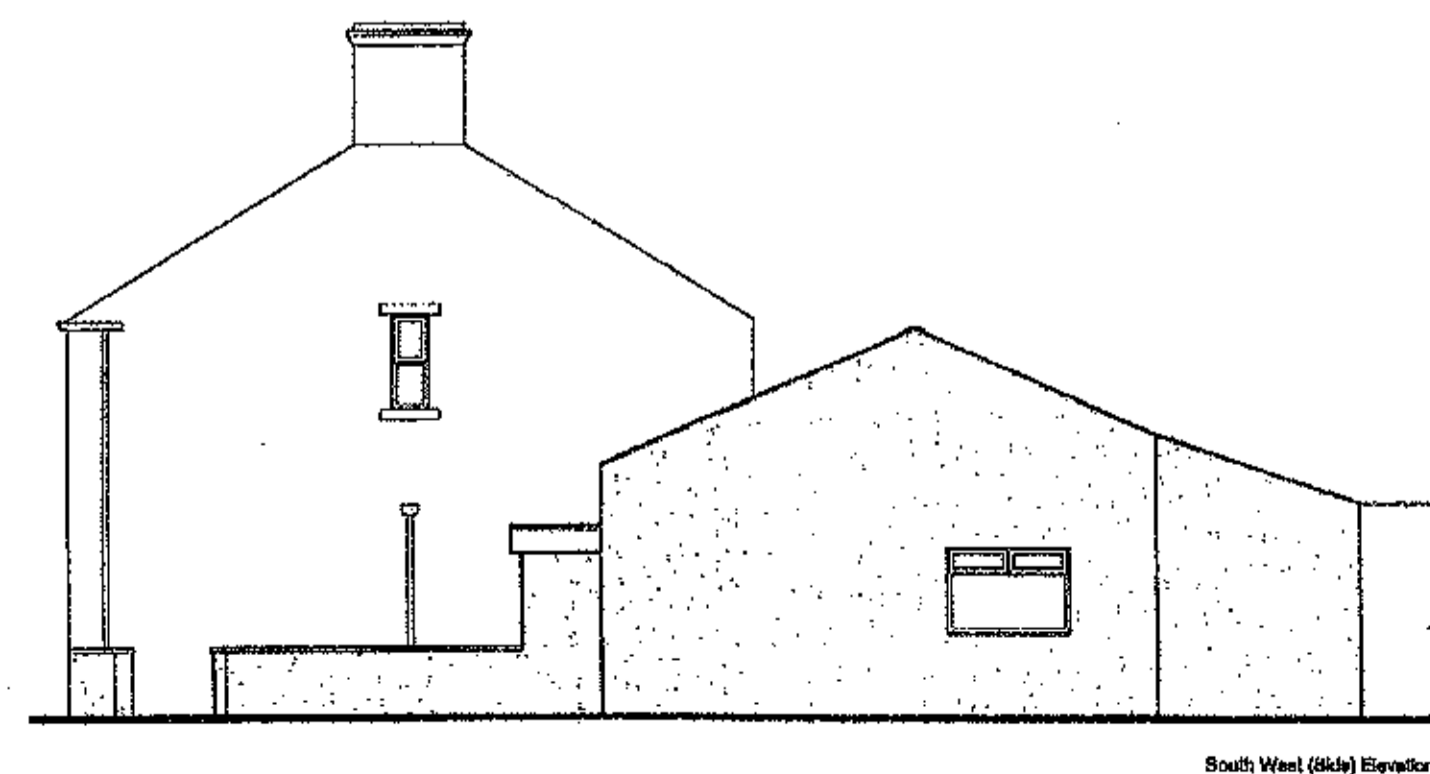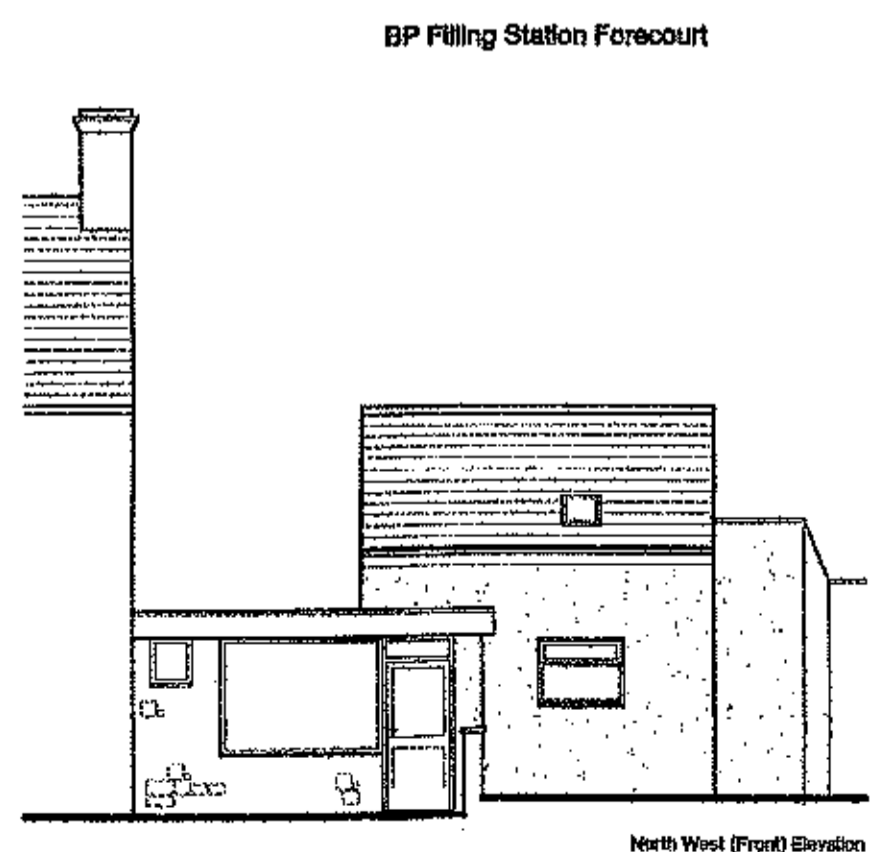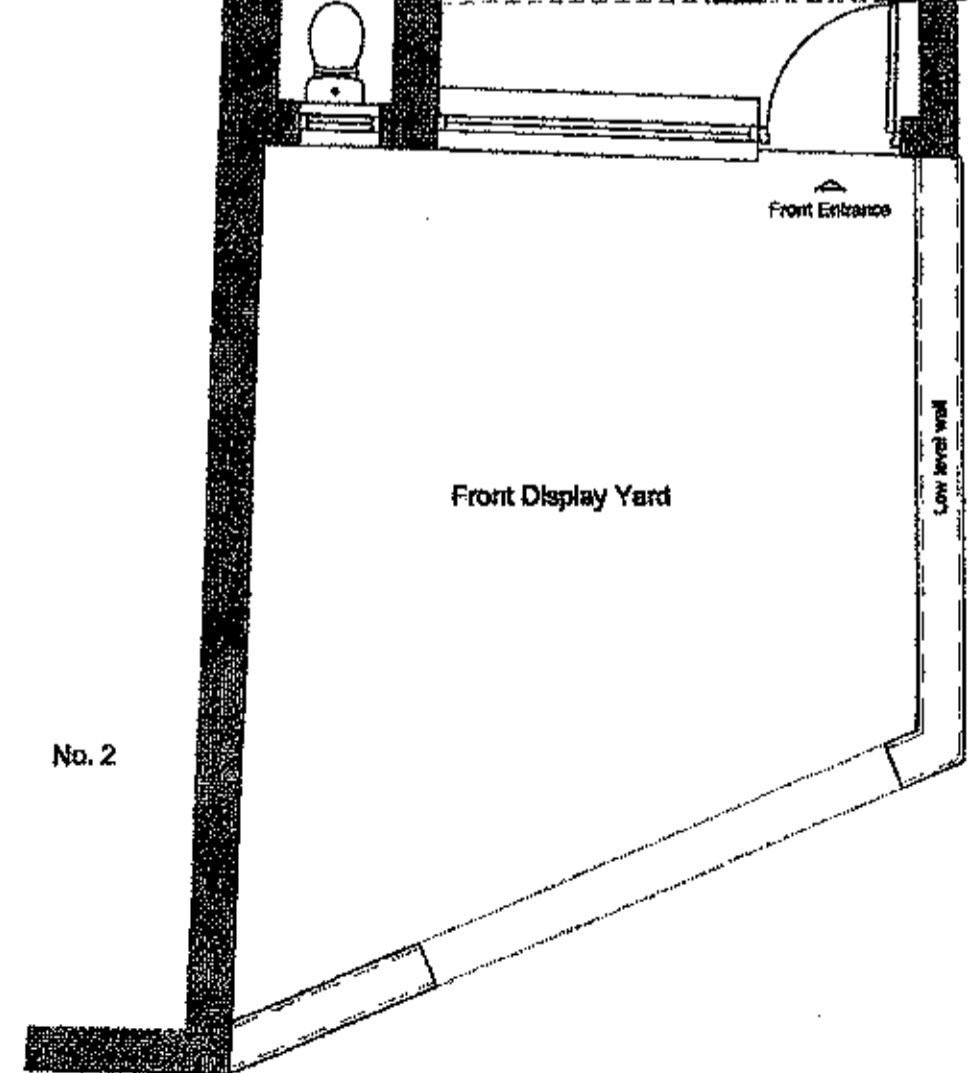

Job Title		
Speed Perfor Chalton Road Clitheroe BB7 2AP		
Drawing Title		
Existing Plans and Elevations		
Scale	Date	Drawn
Various @ A2	DEC 2018	NE