


NOTES


The copyright of this drawing is held by Lea Hough & Co Chartered Surveyors LLP.

Do not scale from this drawing. All dimensions are approximate and must be checked and verified by the contractor prior to works commencing on site.


REVISIONS		
REV	DESCRIPTION	DATE

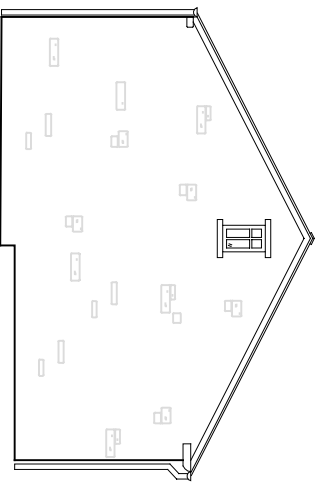


NORTH WEST ELEVATION

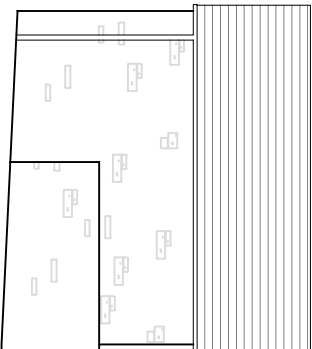


NORTH EAST ELEVATION

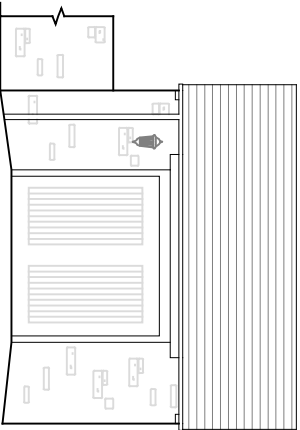

SOUTH WEST ELEVATION

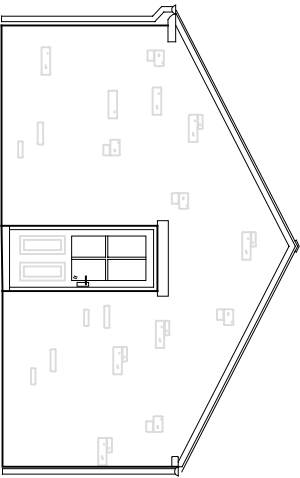

SOUTH EAST ELEVATION

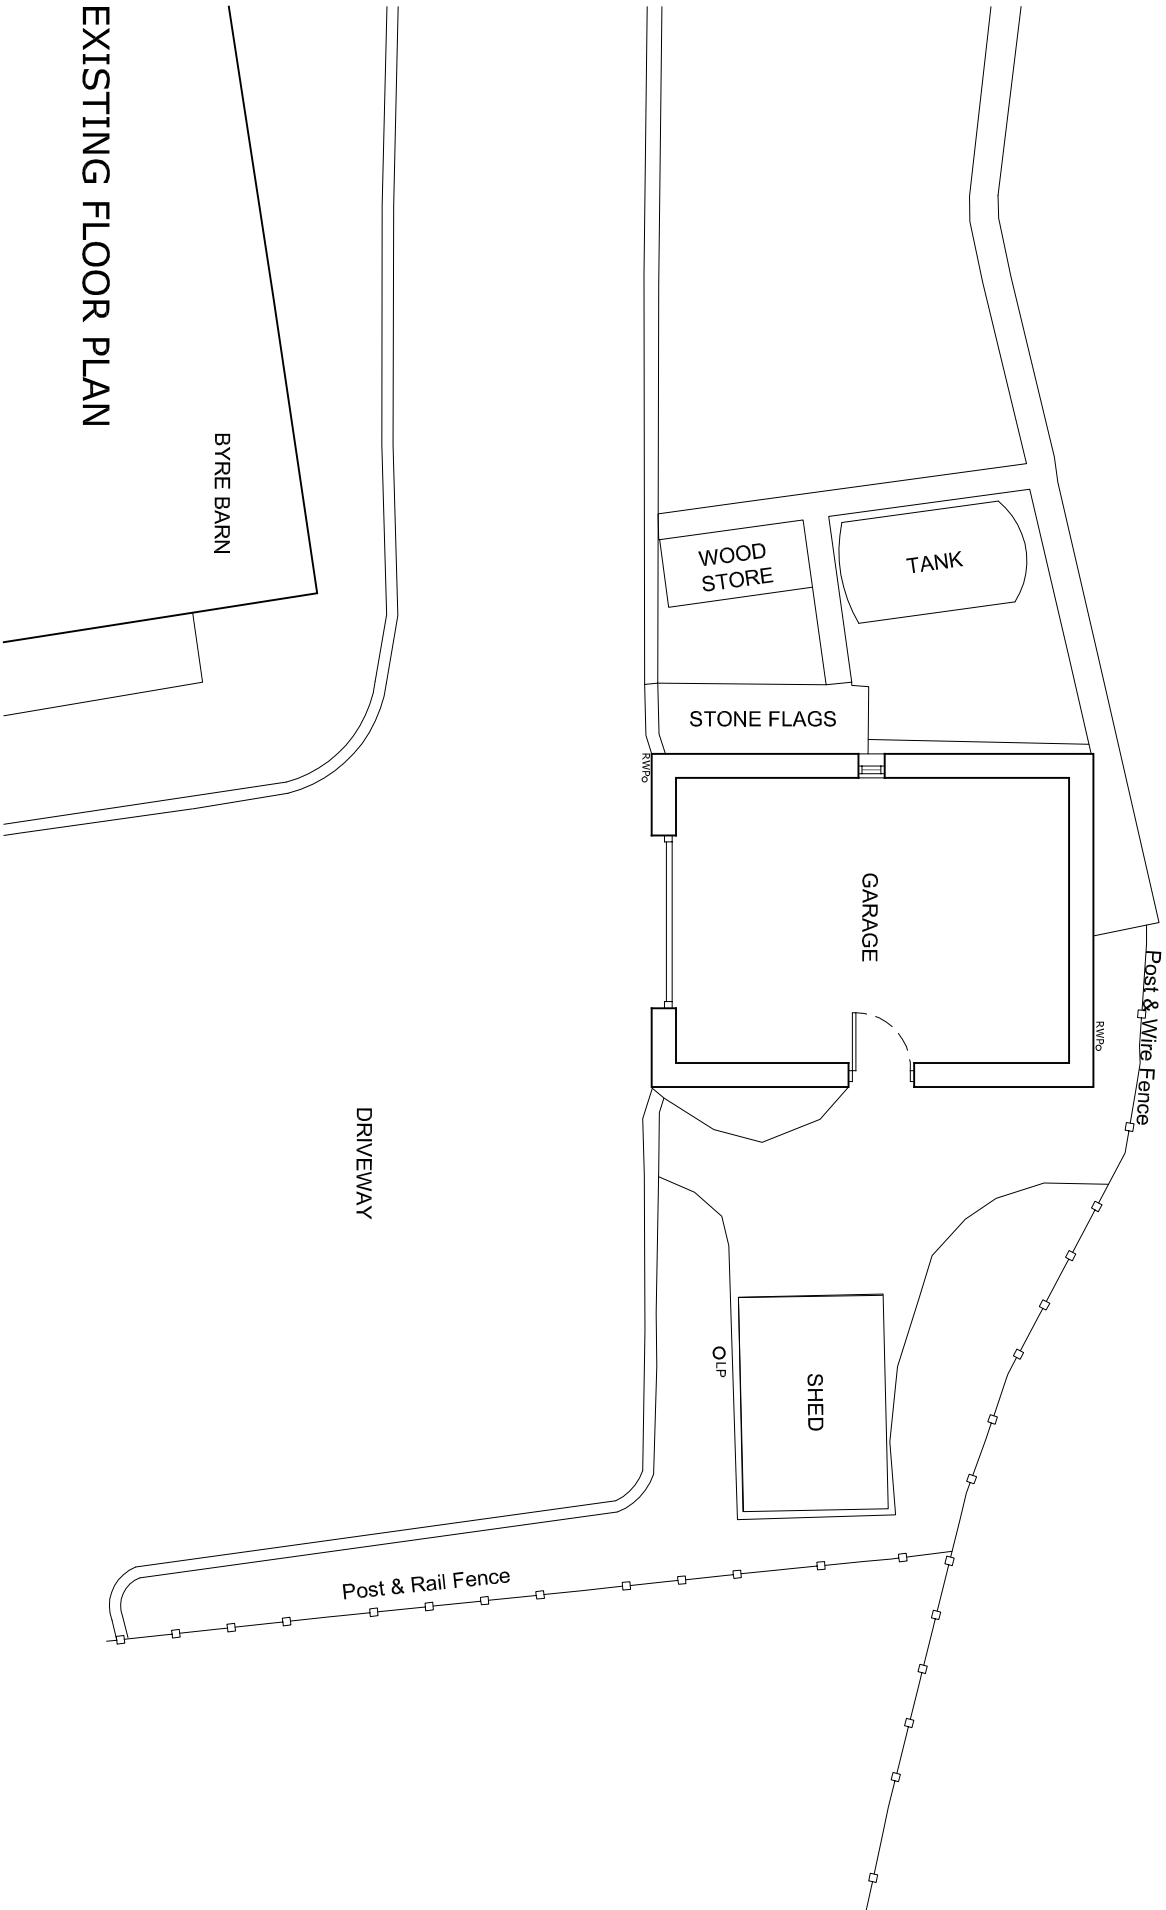

EXISTING FLOOR PLAN

<div><div>LeaHough</div><div>CHARTERED SURVEYORS</div><div>Survey Valuation Design Planning Sales</div></div>			
<div><div><div><div>Oakshaw House</div><div>2 Capricorn Park</div><div>Blakewater Road</div><div>Blackburn</div><div>Lancashire</div><div>BB1 5QR</div><div>Tel: 01254 260196</div><div>Email: info@leahough.co.uk</div><div>Web: www.leahough.co.uk</div></div><div><div>8 Eaton Avenue</div><div>Matrix Office Park</div><div>Buckshaw Village</div><div>Preston</div><div>Lancashire</div><div>PR7 7NA</div><div>Tel: 01772 458666</div></div></div></div>			
<div><div><div><div></div><div>RICS</div></div></div></div>			
CLIENT: <div>Matthew Harper Byre Barn, Edisford Road, Clitheroe, BB7 3LJ</div>			
PROJECT ADDRESS: <div>Byre Barn, Edisford Road, Clitheroe, BB7 3LJ</div>			
PROJECT TITLE: <div>Proposed Garage Extension</div>			
DRAWING TITLE: <div>Existing Floorplan and Elevations</div>			
PAPER SIZE: A3	DRAWING NUMBER: BS.18-210/04	REV: -	
SCALE: 1:100	DATE: January 2019	DRAWN BY: MW	