


NOTES

This drawing is copyright and must not be reproduced without the written permission of the designer. Contractors are to check all sizes and dimensions before setting out any site or shop work. Any errors or discrepancies to be reported to the designer. CDM 2015 Designers Risk Assessment. All works to be carried out under CDM regulations. Contractor to ensure all relevant codes of practice and regulations for the proposed works are adhered to. No residual risk within the attached design unless specifically stated with the attached schedule. Do not scale off this drawing.

REVISIONS DATE

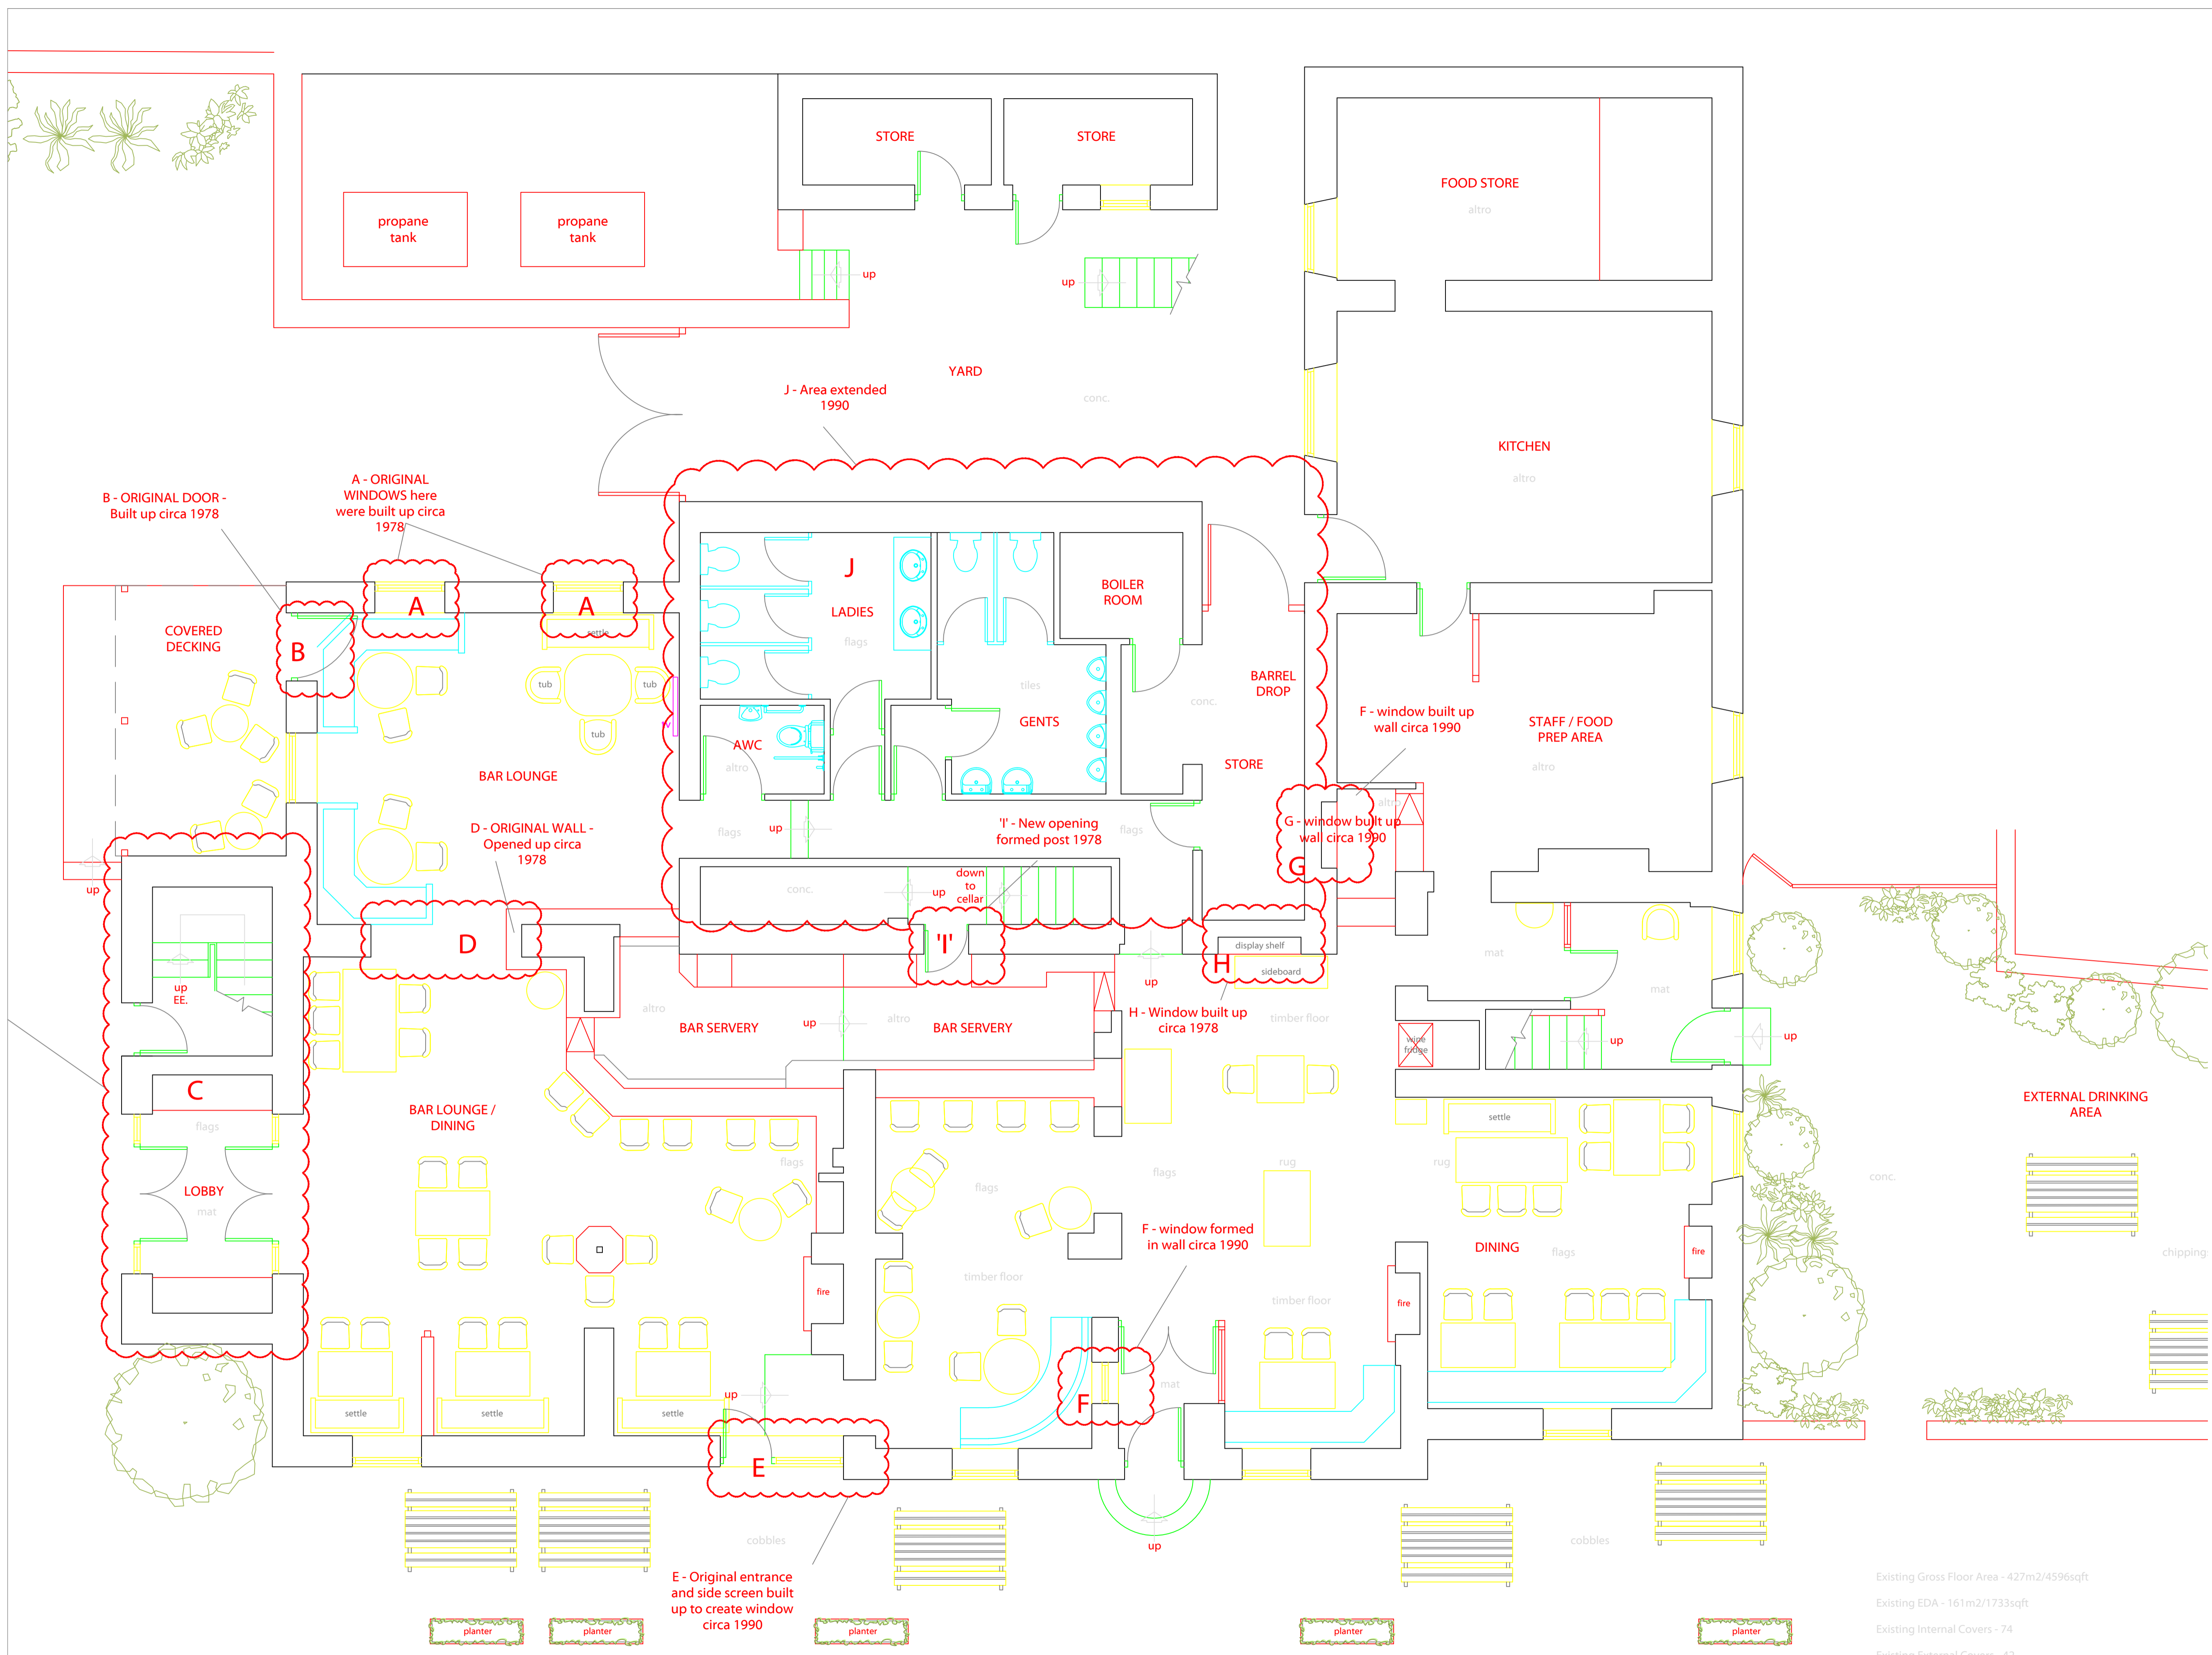

Existing Gross Floor Area - 427m2/4596sqft
Existing EDA - 161m2/1733sqft
Existing Internal Covers - 74
Existing External Covers - 42

Rev: Description 00.00.00

TITLE: ANALYSIS OF PREVIOUS ALTERATIONS Ground Floor Plan

PROJECT: Bayley Arms, Avenue Road, Hurst Green, BB7 9QB

CLIENT: Star Pubs & Bars

DRAWN BY: SCALE: 1:50 @ A1 1:100 @ A3

DATE: July 2018 DWG NO: 1312.01 REV:

imd
AND ASSOCIATES LTD
1 Sentinel Court, Wilkinson Way
Blackburn, Lancashire BB1 2EH
t: 01254 696989 e: info@imdandassociates.co.uk