
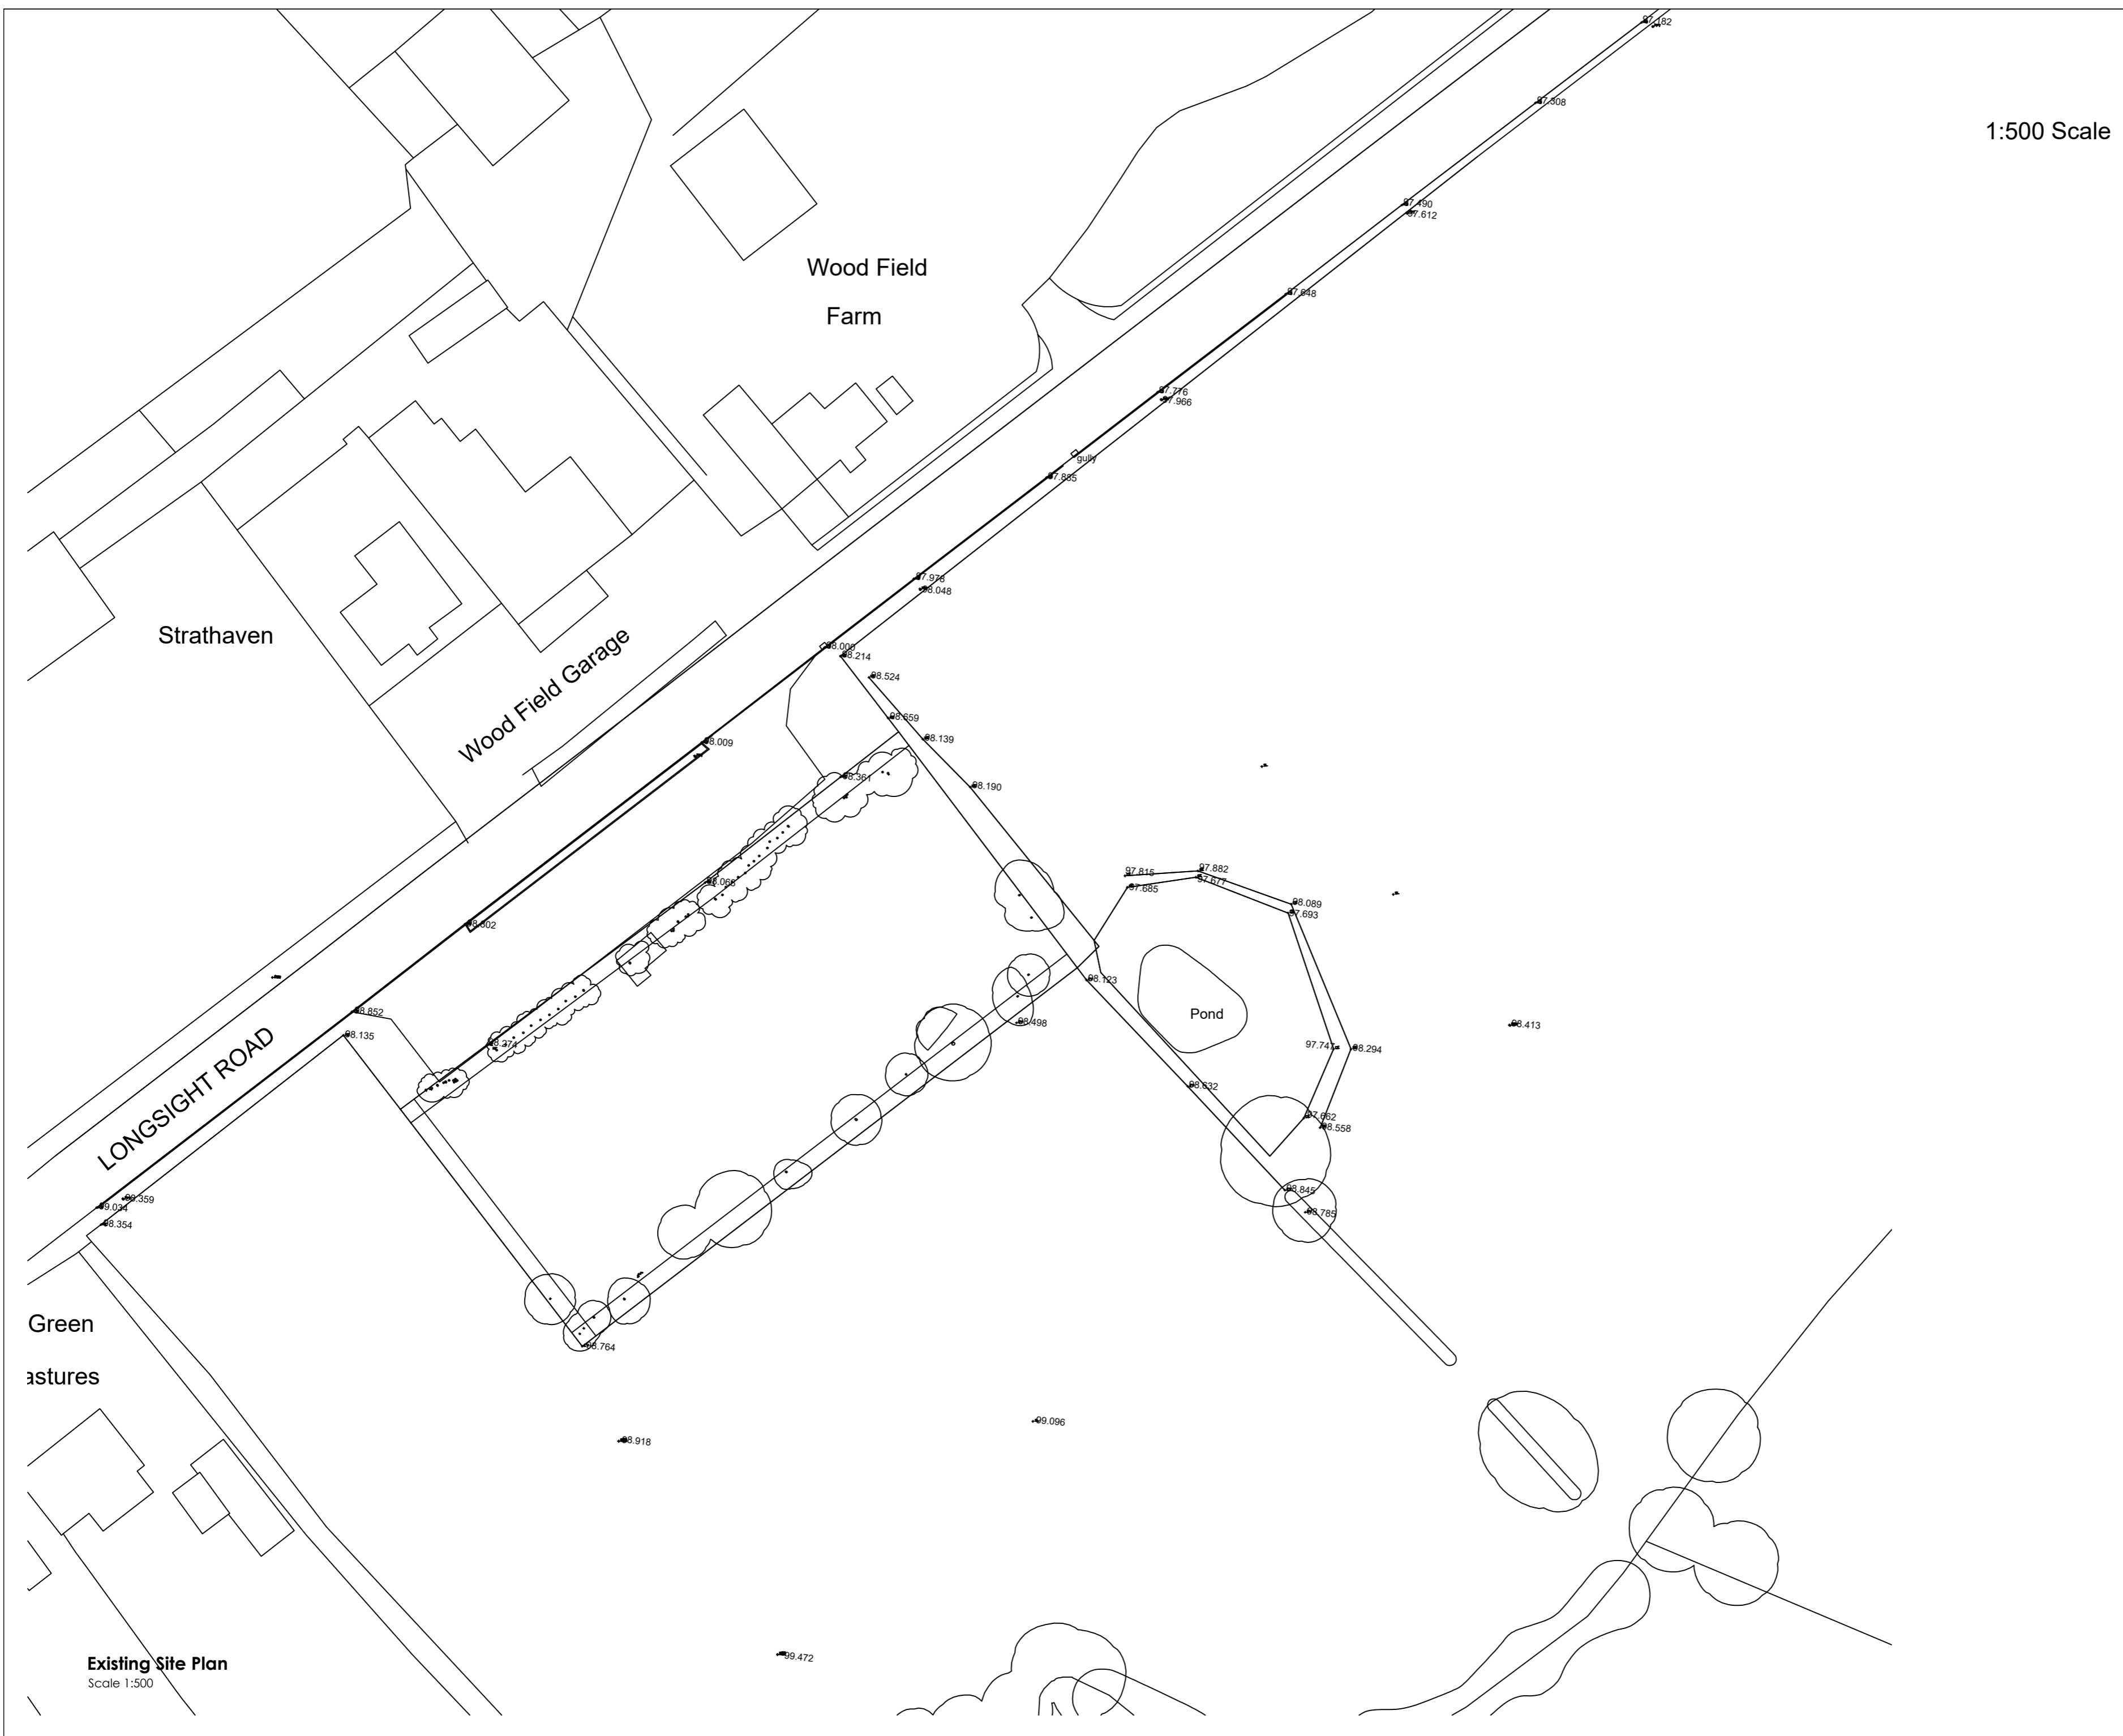


This drawing is to be read in conjunction with all relevant Architect, consultants' and specialists' drawings and specifications. The Architect is to be notified of any discrepancies before proceeding. Do not scale from this drawing. All dimensions and levels are to be checked on site. This drawing is subject to copyright. All work carried out before Planning and Building Permission has been granted is at the contractor's risk.

1:500 Scale

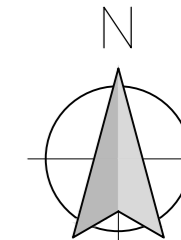

Strathaven

Wood Field Farm

Wood Field Garage

LONGSIGHT ROAD

Pond

Green Pastures

Existing Site Plan
Scale 1:500

| | | |
|-----|-------------------------------|----------|
| C | LG Extent of drawing amended. | 05.02.19 |
| B | LG Extent of drawing amended. | 15.01.19 |
| A | LG Trees added. | 16.10.17 |
| no. | by revision | date |

Client
Mr S O'Callaghan

Job Title
Land Opposite Woodfield Garage
Longsight Road
Clayton le Dale
Blackburn

Drawing Title
Existing Site Plan

| | | |
|------------|----------|-------|
| Scale | Date | Drawn |
| 1:500 @ A2 | Sep 2017 | LFG |

spa
SUNDERLAND PEACOCK ARCHITECTS
SUNDERLAND PEACOCK & ASSOCIATES LTD.
HAZELMERE, PIMLICO ROAD, CLITHEROE
LANCASHIRE, BB7 2AG
T 01200 423178 F 01200 427328
E info@sunderlandpeacock.com
www.sunderlandpeacock.com

5365 -02 c