

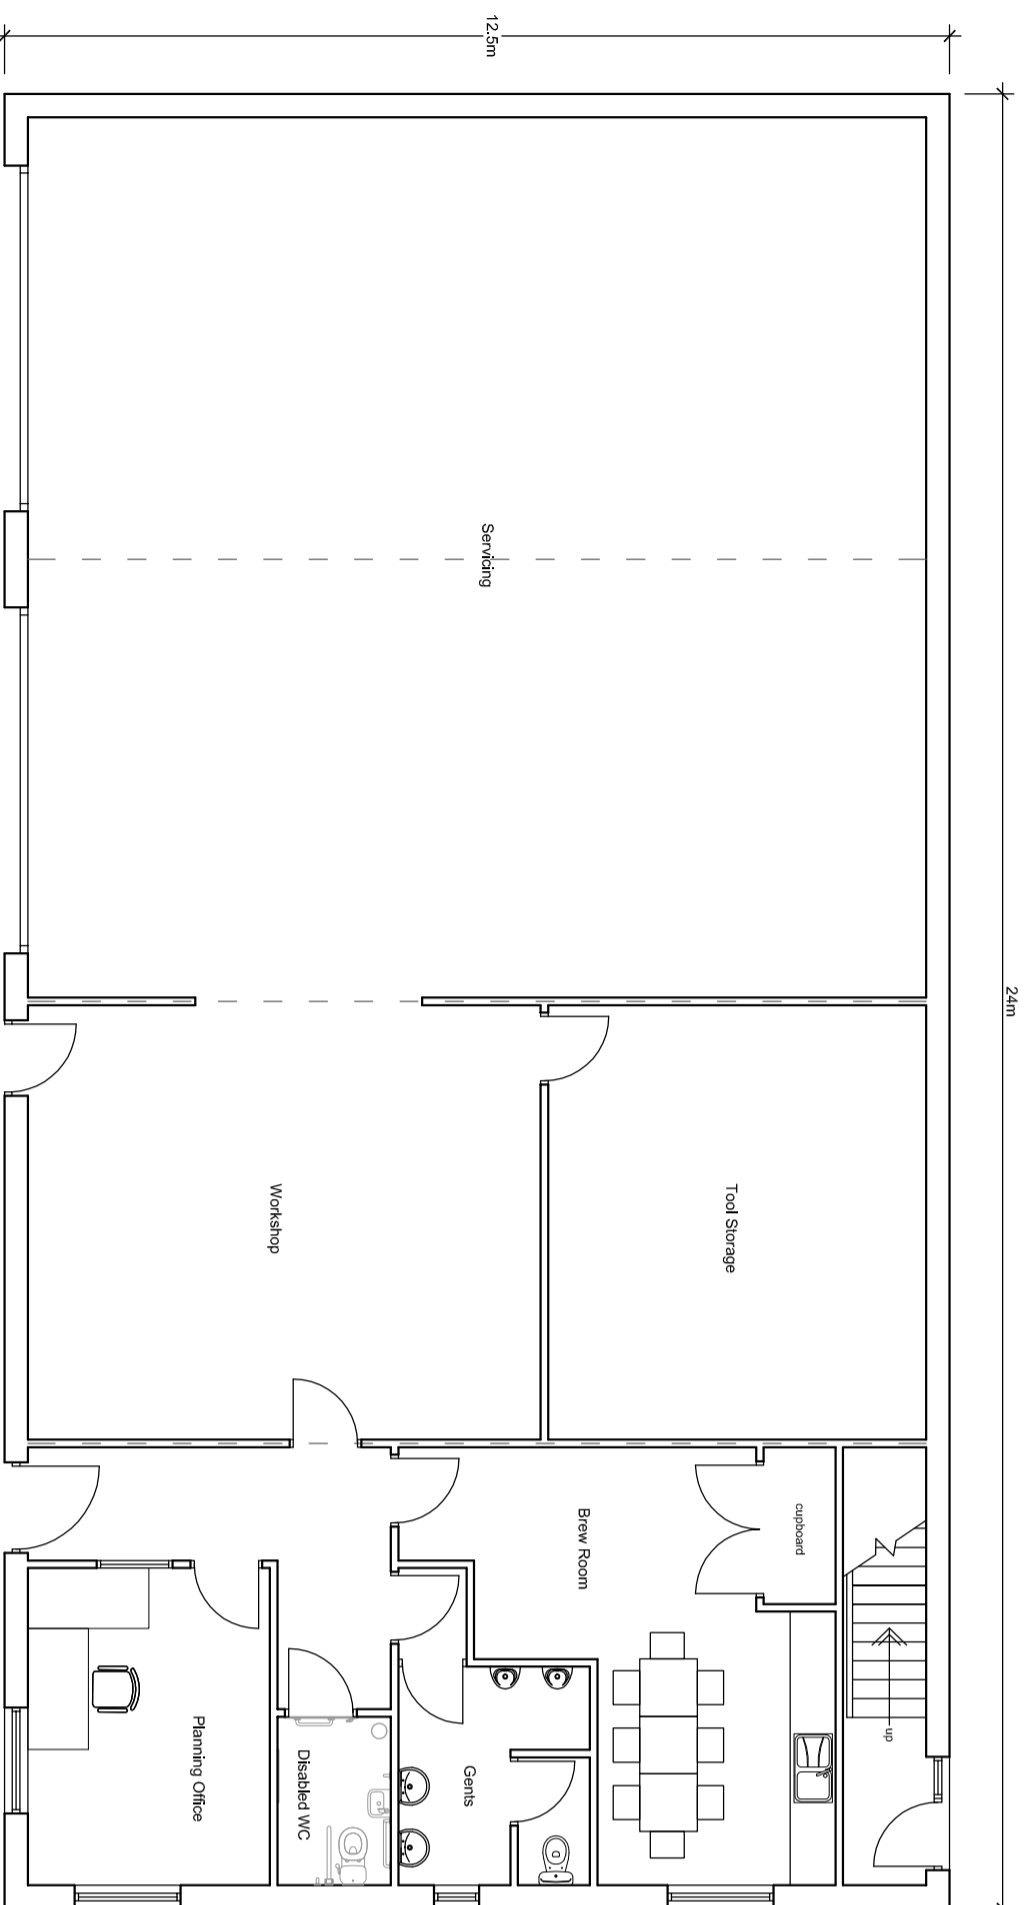


This drawing is to be read in conjunction with all relevant Architect, consultants' and specialists' drawings and specifications. The Architect is to be notified of any discrepancies before proceeding. Do not scale from this drawing. All dimensions and levels are to be checked on site. This drawing is subject to copyright. All work carried out before Planning and Building Permission has been granted is at the contractor/client's risk.


1:100 Scale

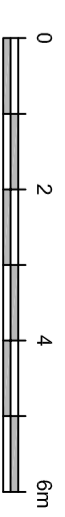


Ground Floor Plan

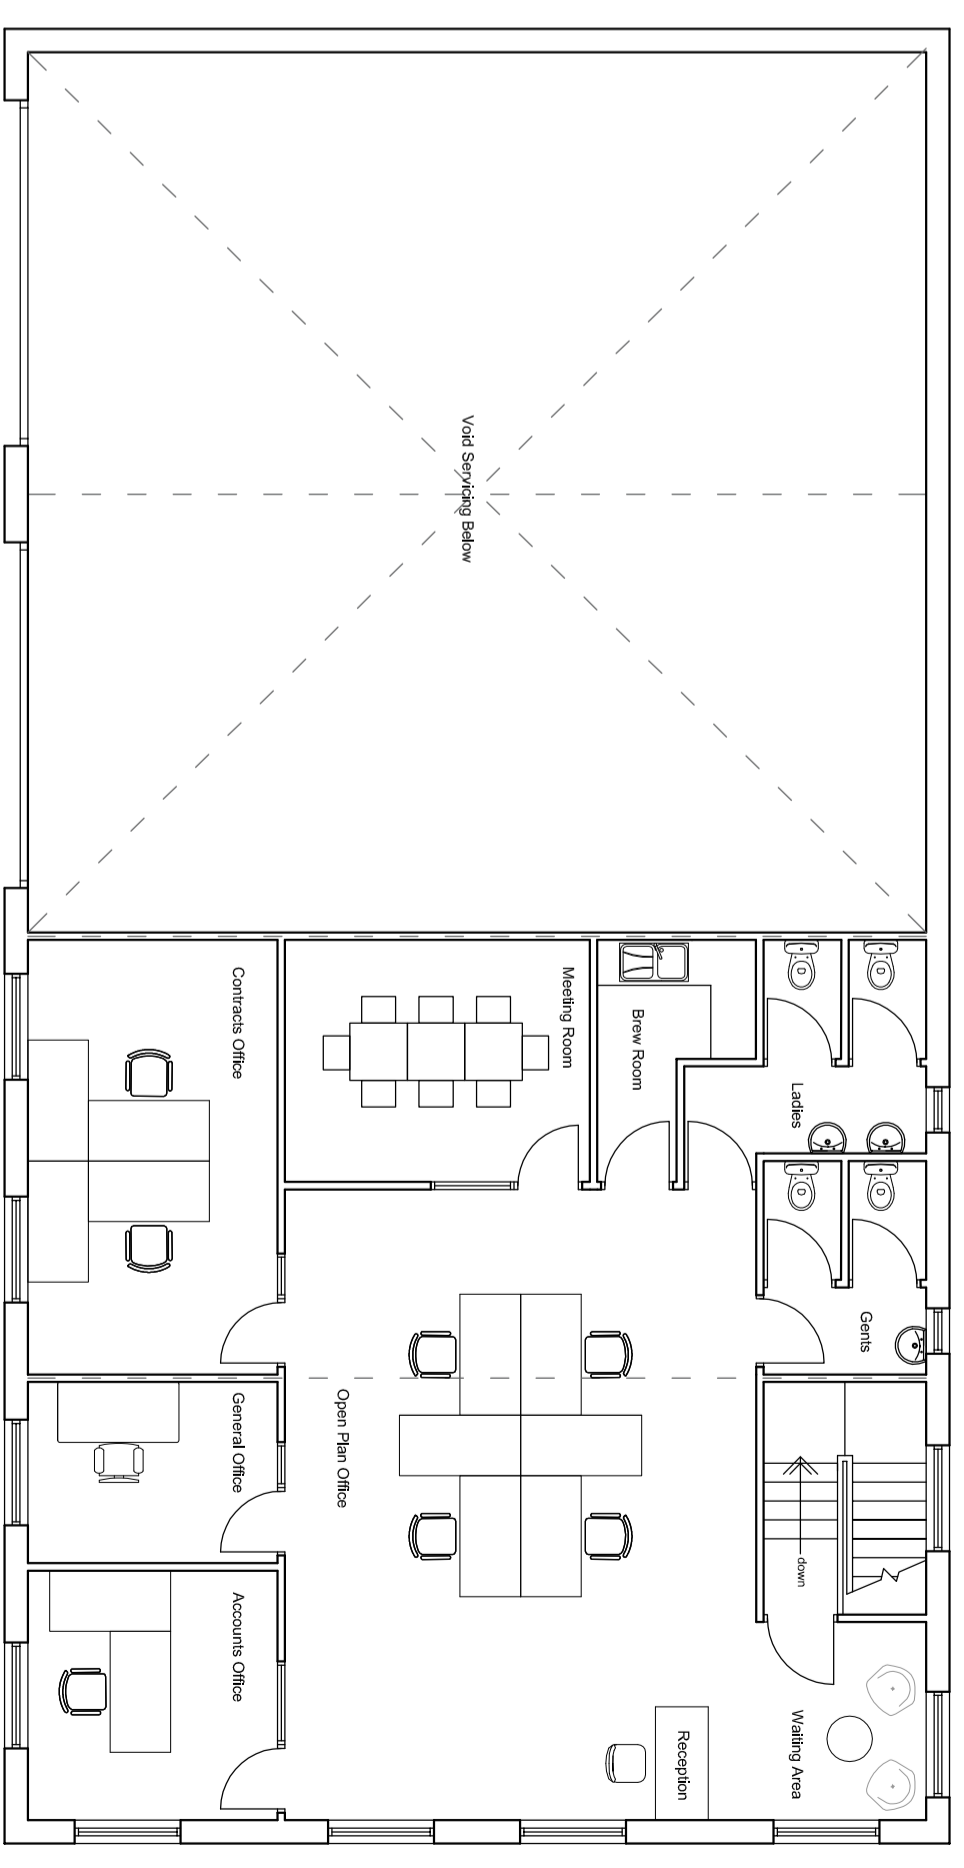


First Floor Plan

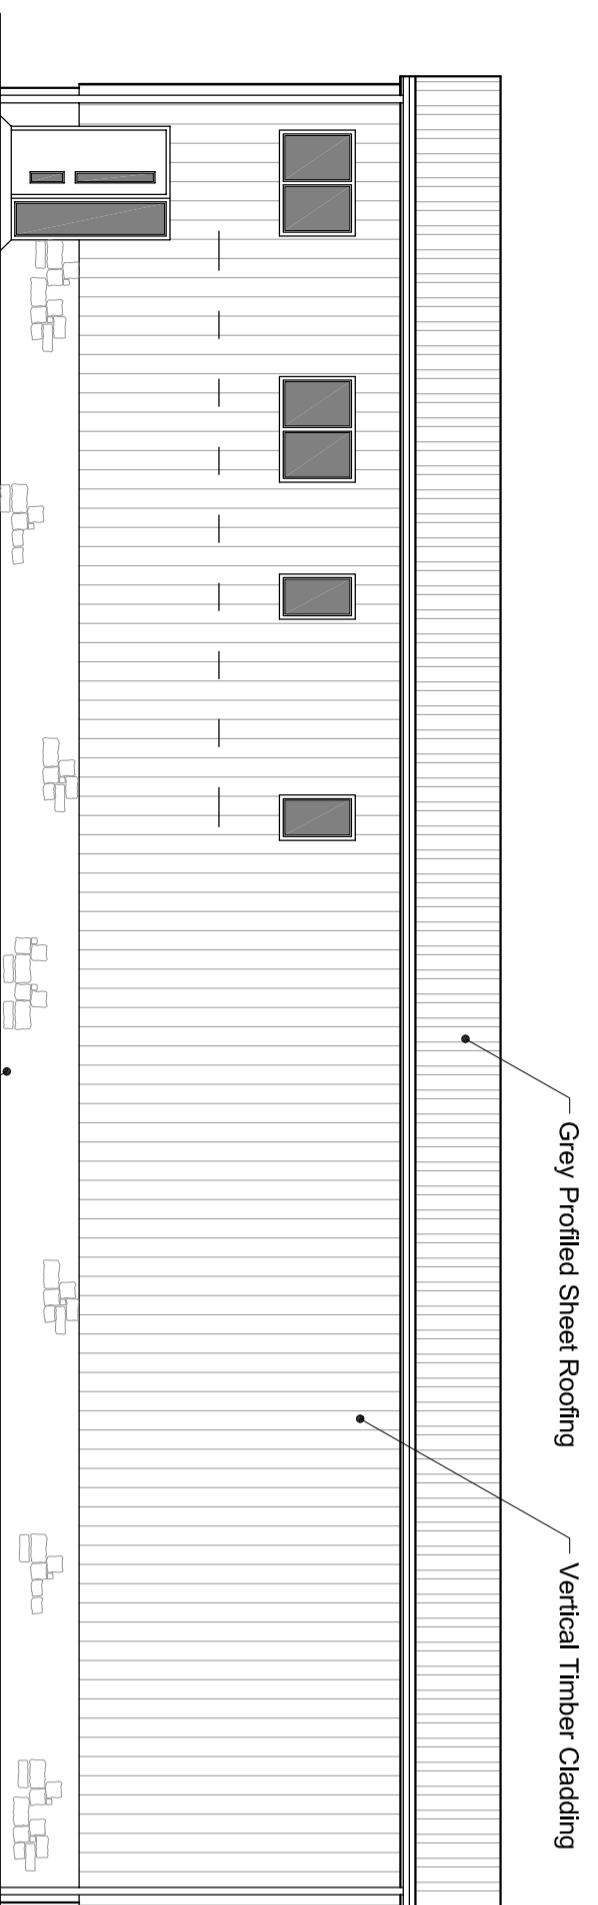


North West Elevation

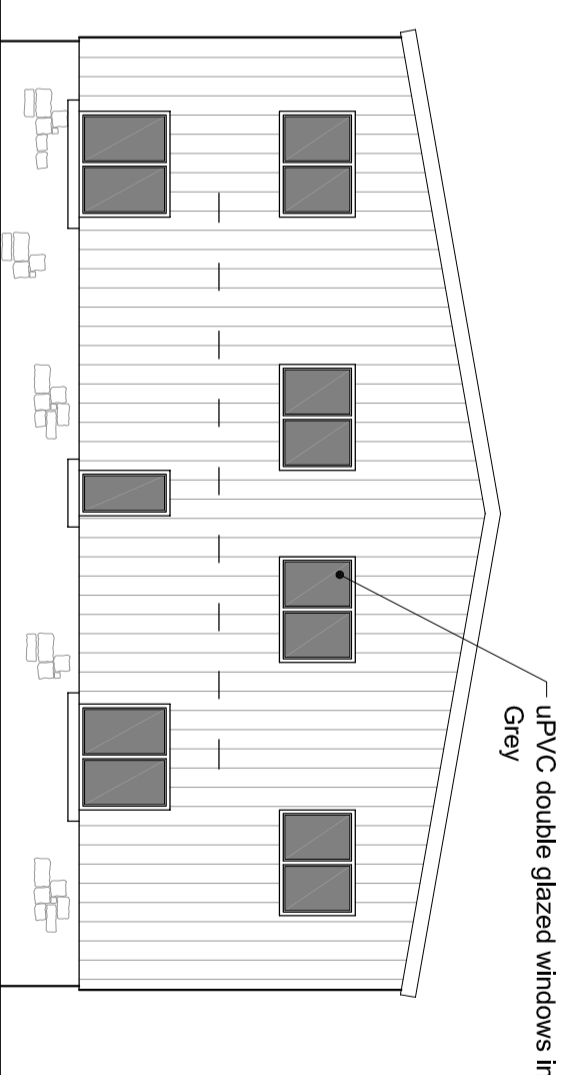

North East Elevation

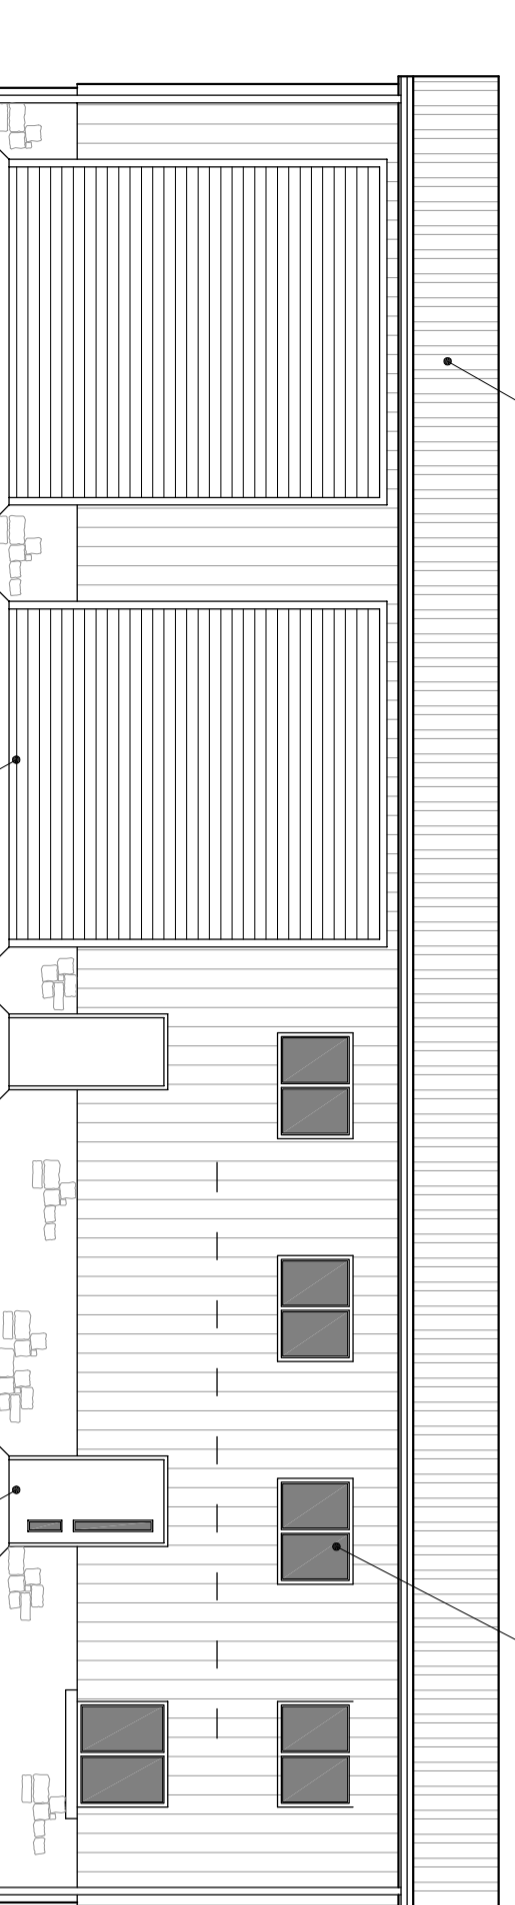

South East Elevation

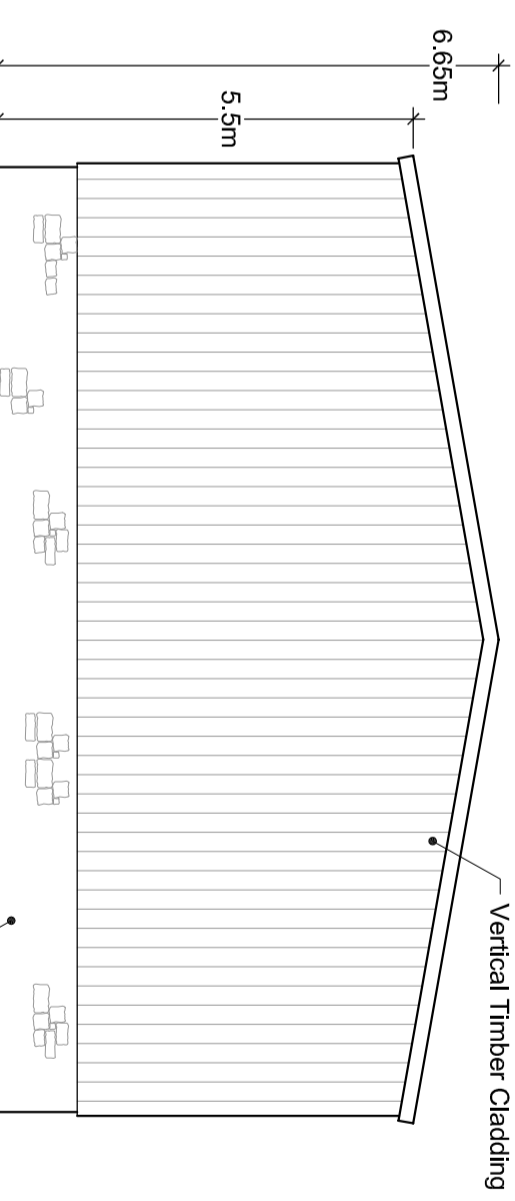

South West Elevation

B MF Materials added. 05.04.18

A MF Roof Amended. 05.04.18

no. by revision date

Client Mr S O'Callaghan

Job Title

Land Opposite Woodfield Garage
Longsight Road
Clayton le Dale
Blackburn

Drawing Title
Proposed Plans and Elevations

Scale 1:100 @ A2 Date Sep 2017 Drawn LFG

SUNDERLAND PEACOCK ARCHITECTS
HAZELNERE, PIMLICO ROAD, CLITHEROE
LANCASHIRE, B97 2AG
T 01200 423178 F 01200 427238
E info@sunderlandpeacock.com
www.sunderlandpeacock.com



5365 -03 B