


PROPOSED SOUTH-EAST ELEVATION

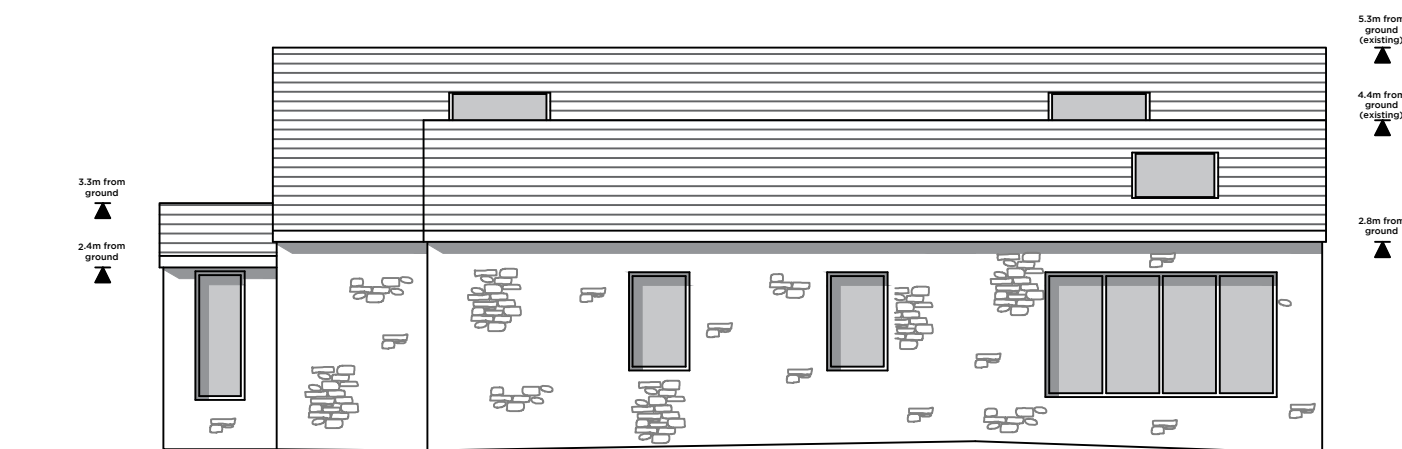


PROPOSED SOUTH-WEST ELEVATION



PROPOSED NORTH-WEST ELEVATION



PROPOSED NORTH-EAST ELEVATION

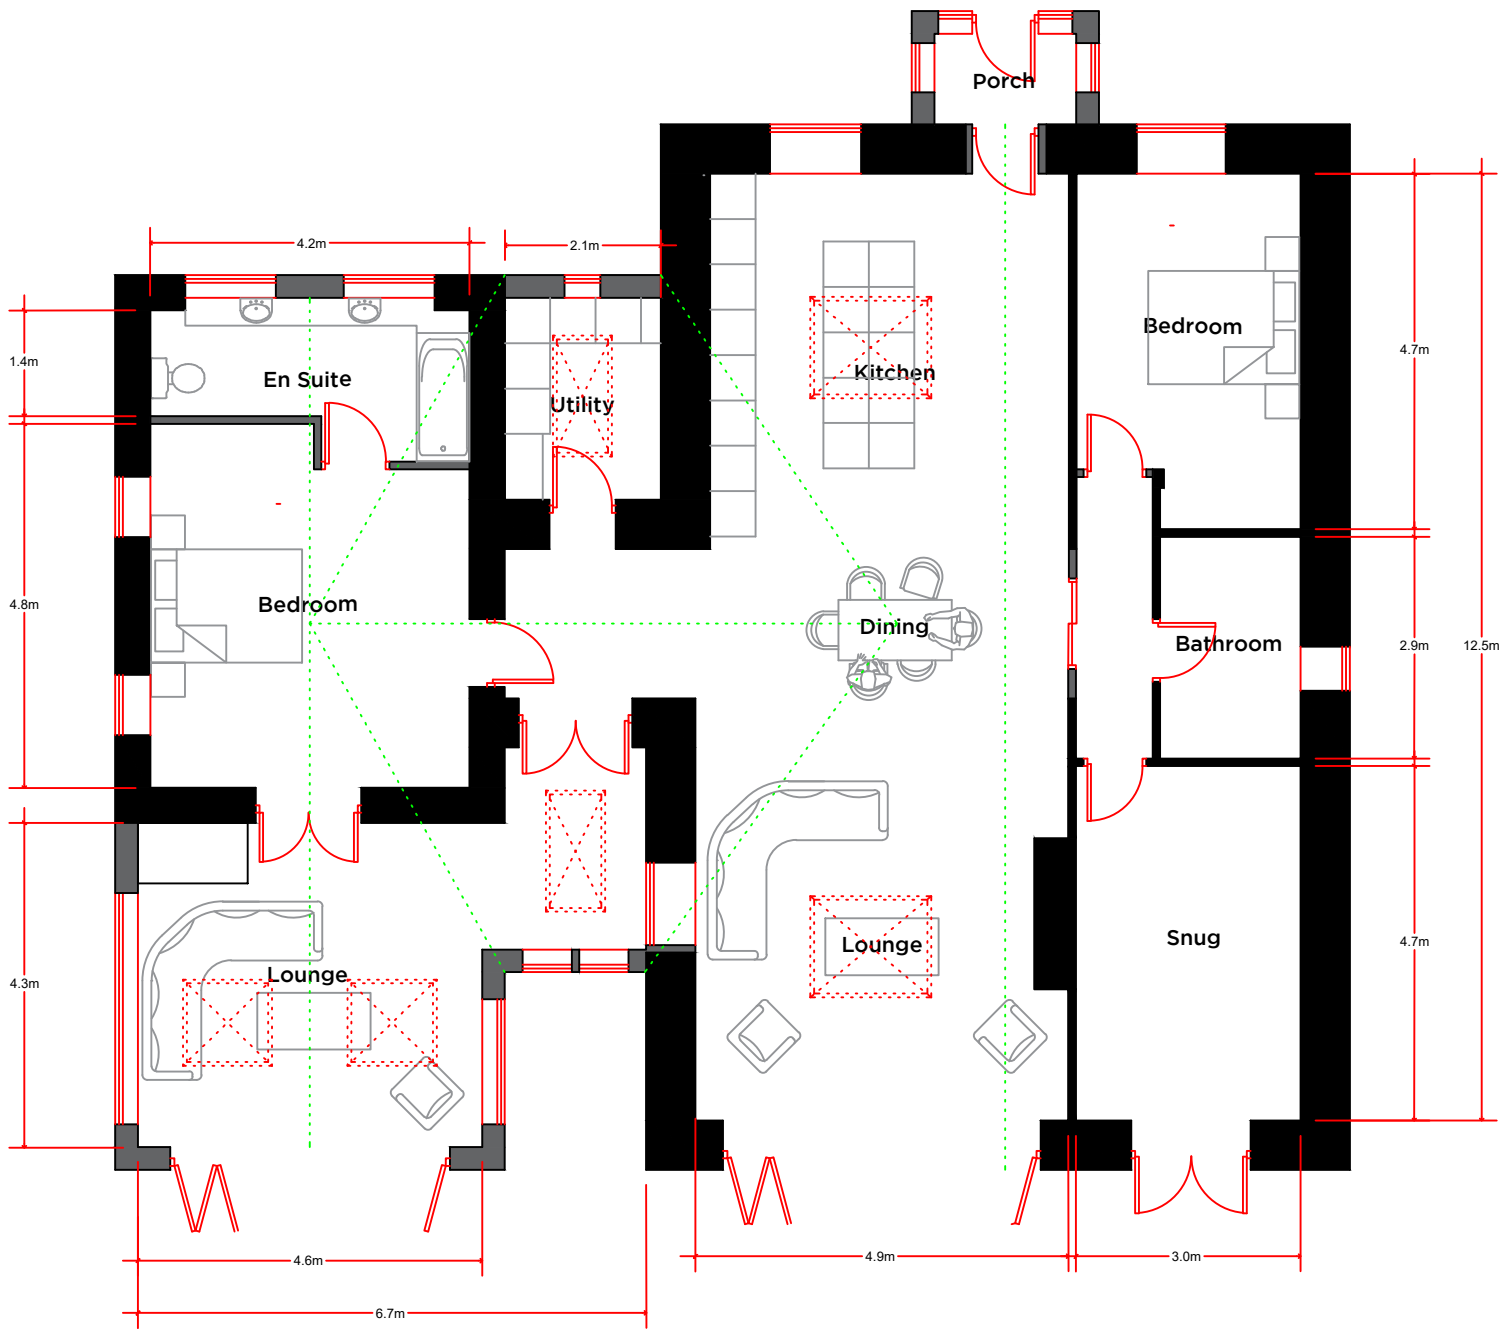

PROPOSED GROUND FLOOR PLAN

Notes:

PROPOSED VARIATION OF  
CONDITION 2 TO PLANNING  
APPROVAL 3/2018/0926

PROPOSED RECONFIGURATION TO  
SIZE OF GARAGE/STUDIO

PROPOSED ADDITIONAL  
ROOFLIGHT TO DWELLING

Rev	Date	Revision
-----	------	----------

Peter Hitchen  
Architects

project:  
PROPOSED CONVERSION  
AND EXTENSIONS TO ABBEY  
BARN, NETHERTOWN CLOSE,  
WHALLEY, BB7 9SF

client:  
MR & MRS BRAZENDALE

drawing title:  
PROPOSED GROUND  
FLOOR PLAN &  
ELEVATIONS  
(DWELLING)

status:  
VARIATION OF A CONDITION

scale:  
1:100 @ A2

drawn:	checked:
DS	PH

date:  
04/02/19

project no.	dig. no.	rev.
PHA/218	300	B