

Notes:  
**PROPOSED VARIATION OF  
 CONDITION 2 TO PLANNING  
 APPROVAL 3/2018/0926**  
**PROPOSED RECONFIGURATION TO  
 SIZE OF GARAGE/STUDIO**  
**PROPOSED ADDITIONAL  
 ROOFLIGHT TO DWELLING**

Rev	Date	Revision

**Peter Hitchen  
 Architects**

project:  
**PROPOSED CONVERSION  
 AND EXTENSIONS TO ABBEY  
 BARN, NETHERTOWN CLOSE,  
 WHALLEY, BB7 9SF**

client:  
**MR & MRS BRAZENDALE**

drawing title:  
**PROPOSED GROUND  
 FLOOR PLAN &  
 ELEVATIONS  
 (DWELLING)**


status:  
**VARIATION OF A CONDITION**

scale:  
**1:100 @ A2**


drawn: **DS** checked: **PH**

date:  
**04/02/19**


project no. **PHA/218** dig. no. **300** rev. **B**

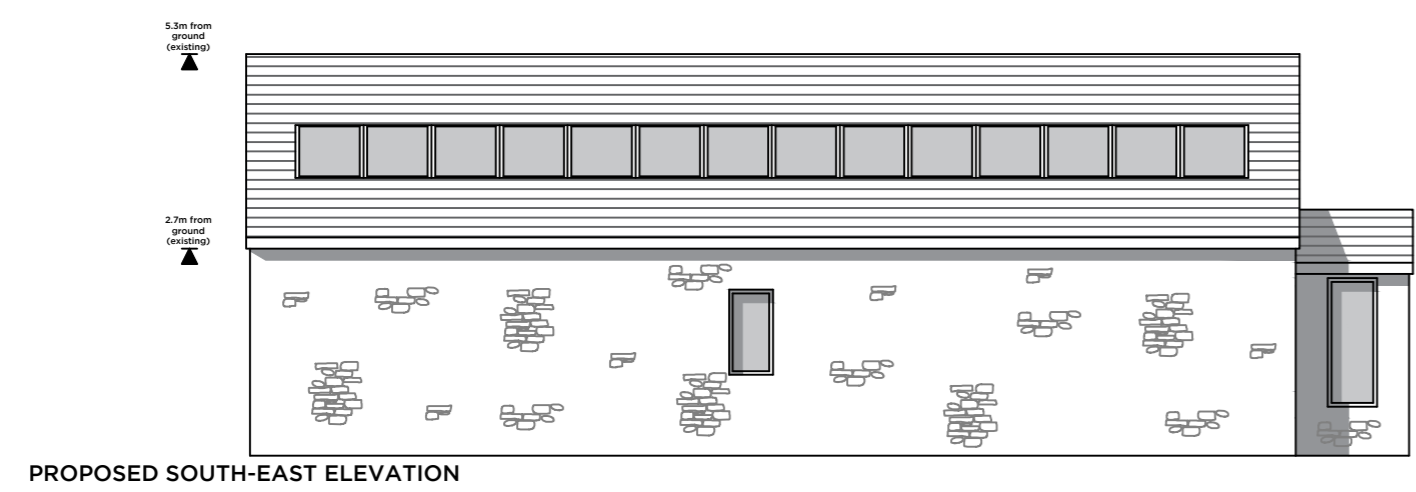

**PROPOSED SOUTH-EAST ELEVATION**

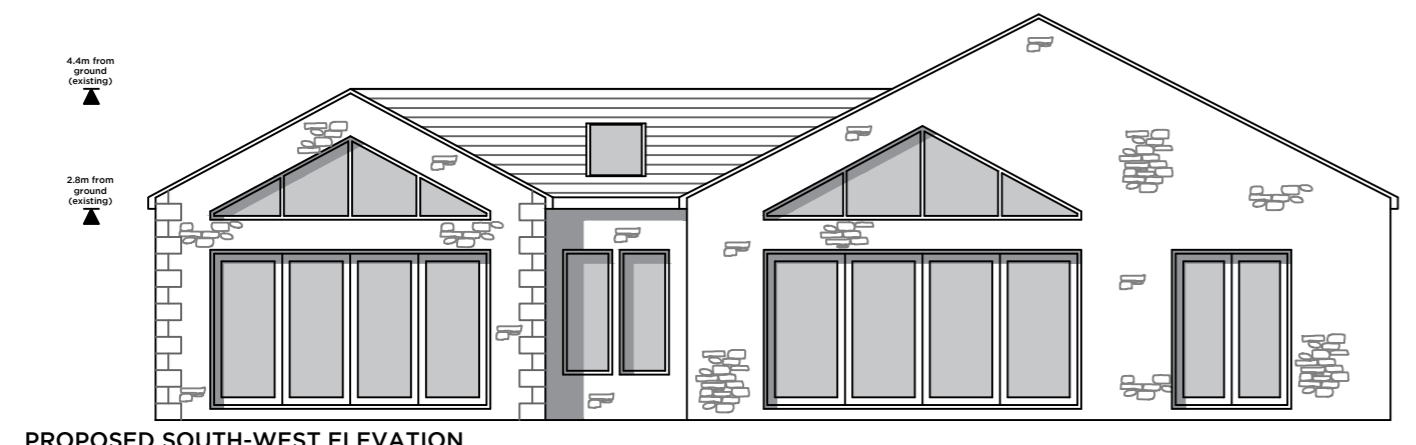


**PROPOSED SOUTH-WEST ELEVATION**

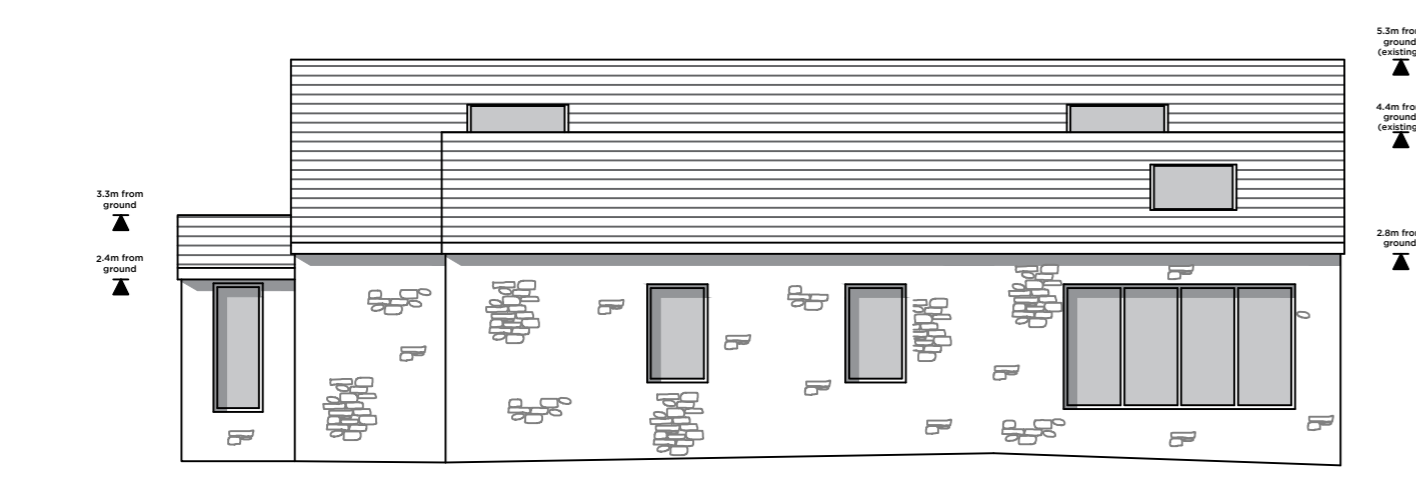

**PROPOSED NORTH-WEST ELEVATION**



**PROPOSED NORTH-EAST ELEVATION**

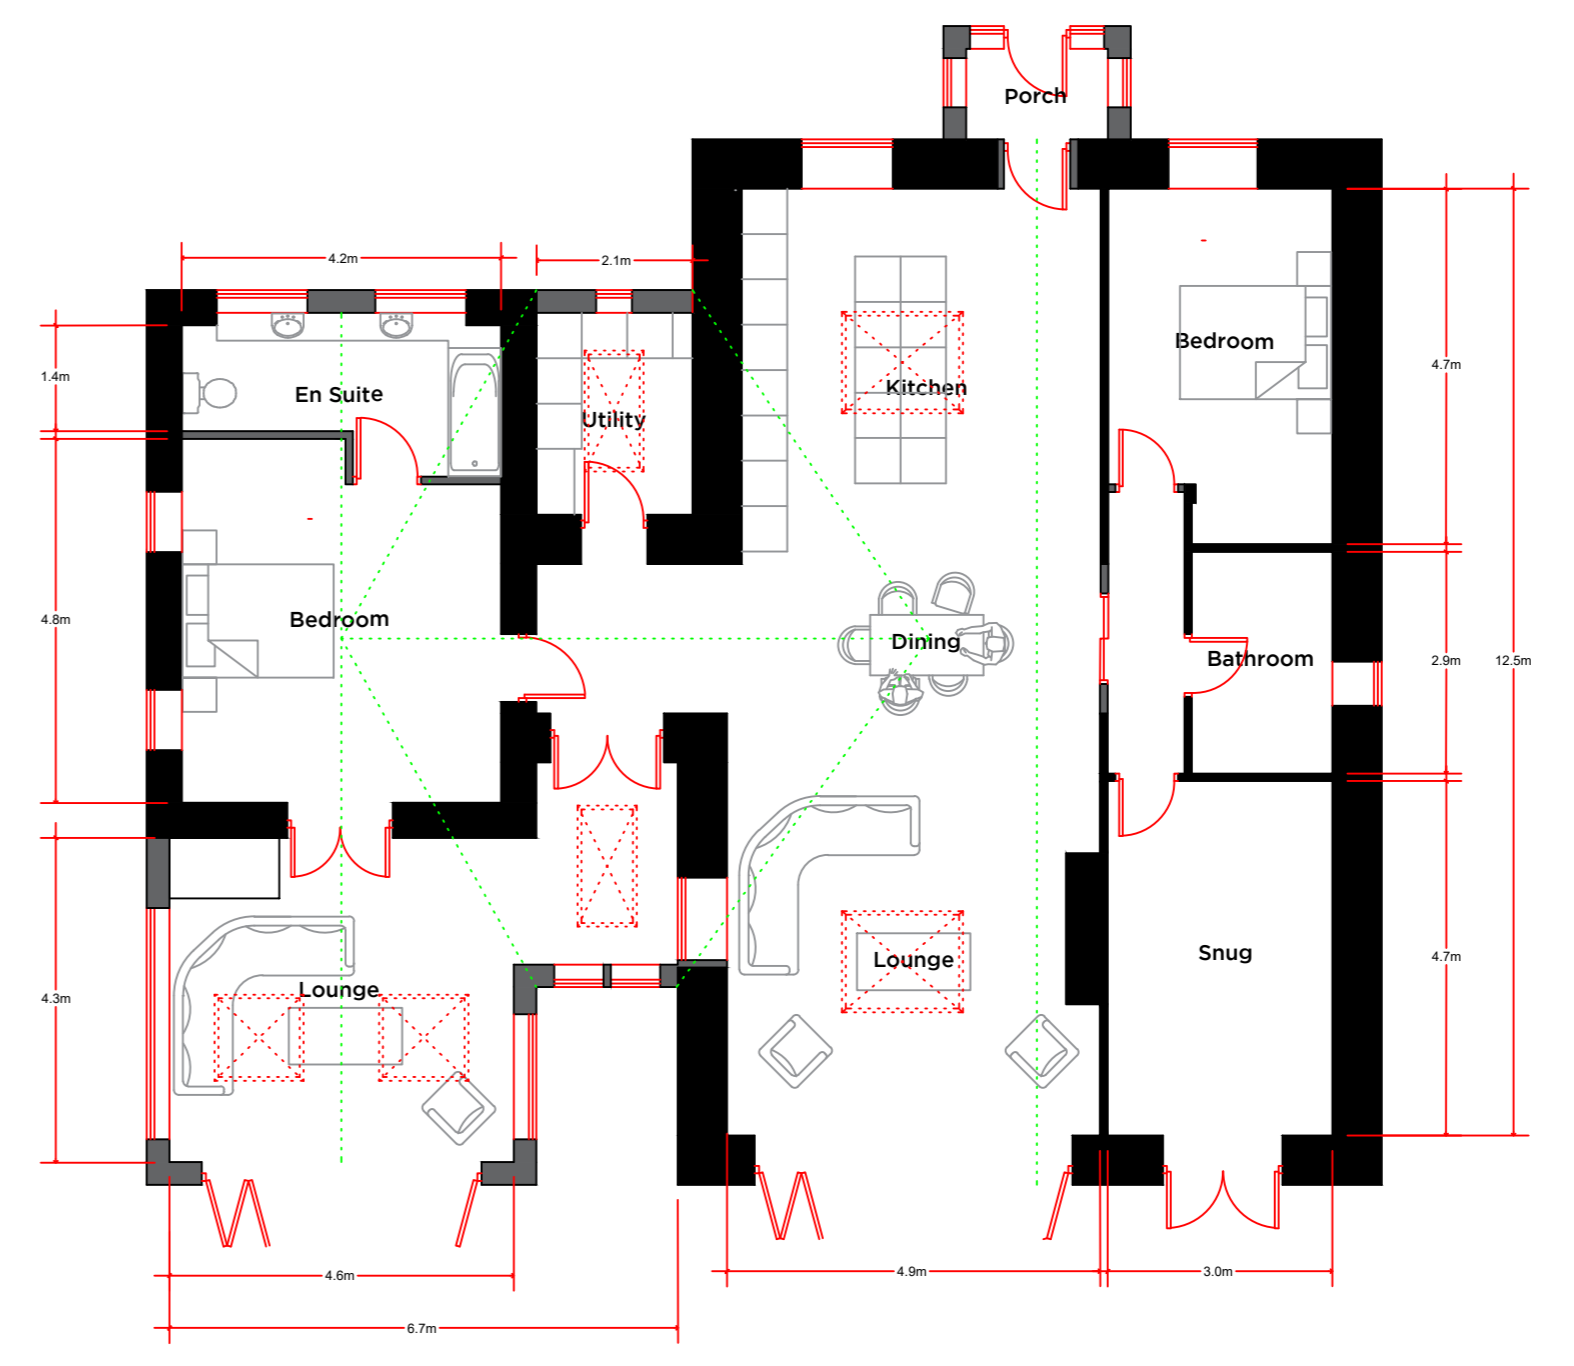

**PROPOSED GROUND FLOOR PLAN**