


Land Registry  
Official copy of  
title plan

Title number LAN74379  
Ordnance Survey map reference SD6037SW  
Scale 1:1250 enlarged from 1:2500  
Administrative area Lancashire: Ribble Valley

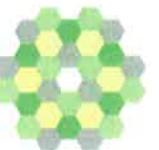

This official copy issued on 20 August 2008 shows the state of this title plan on 20 August 2008 at 11:41. It is admissible in evidence to the same extent as the original (s.67 Land Registration Act 2002).

This title plan shows the general position, not the exact line, of the boundaries. It may be subject to distortions in scale. Measurements scaled from this plan may not match measurements between the same points on the ground. See Land Registry Public Guide 19 - Title Plans and Boundaries.

This title is dealt with by Land Registry, Lancashire Office.

# EXISTING SITE PLAN

3 FLEET STREET - LONGRIDGE - PRESTON - PR3 3ED



DORMER EXTENSION  
MR T HOLLIS  
3 FLEET STREET  
LONGRIDGE  
PRESTON PR3 3ED

## EXISTING SITE PLAN

Dwg No. JM-0153 001 Rev -





SCALE - 1:200 (A3) DRAWN: J.MONKS

MONKS ARCHITECTURAL DESIGN  
28 Birchfield Drive - Longridge- Preston - PR3 3HP

Scale 1:200

# PROPOSED FLOOR PLANS & ELEVATIONS

DORMER EXTENSION - 3 FLEET STREET - LONGRIDGE - PRESTON

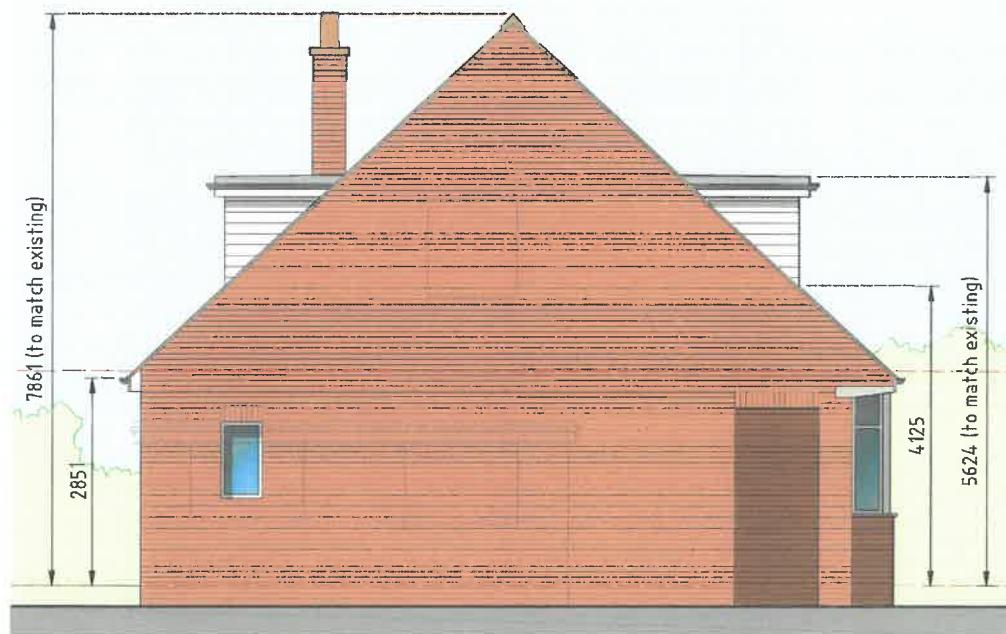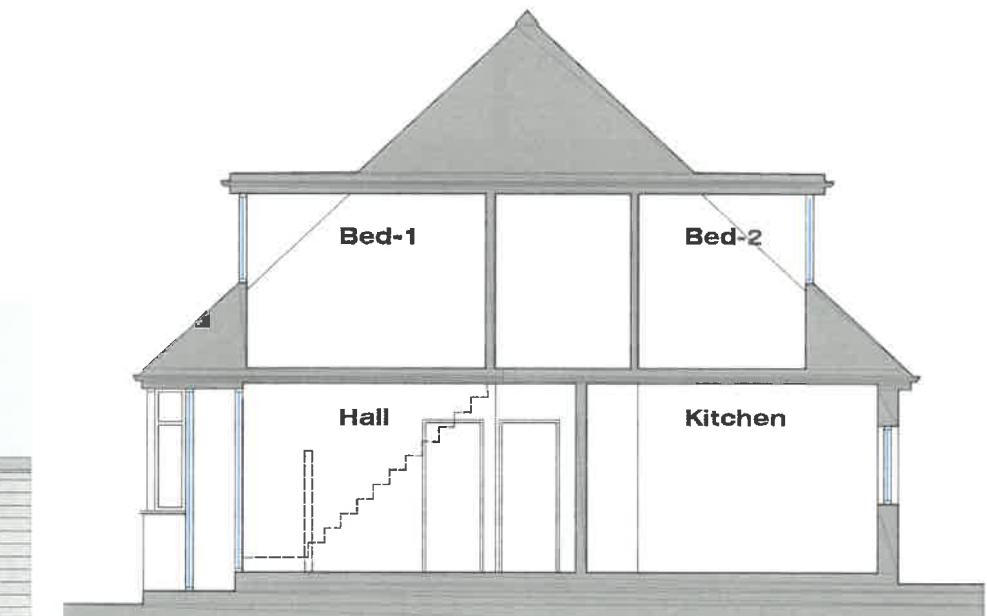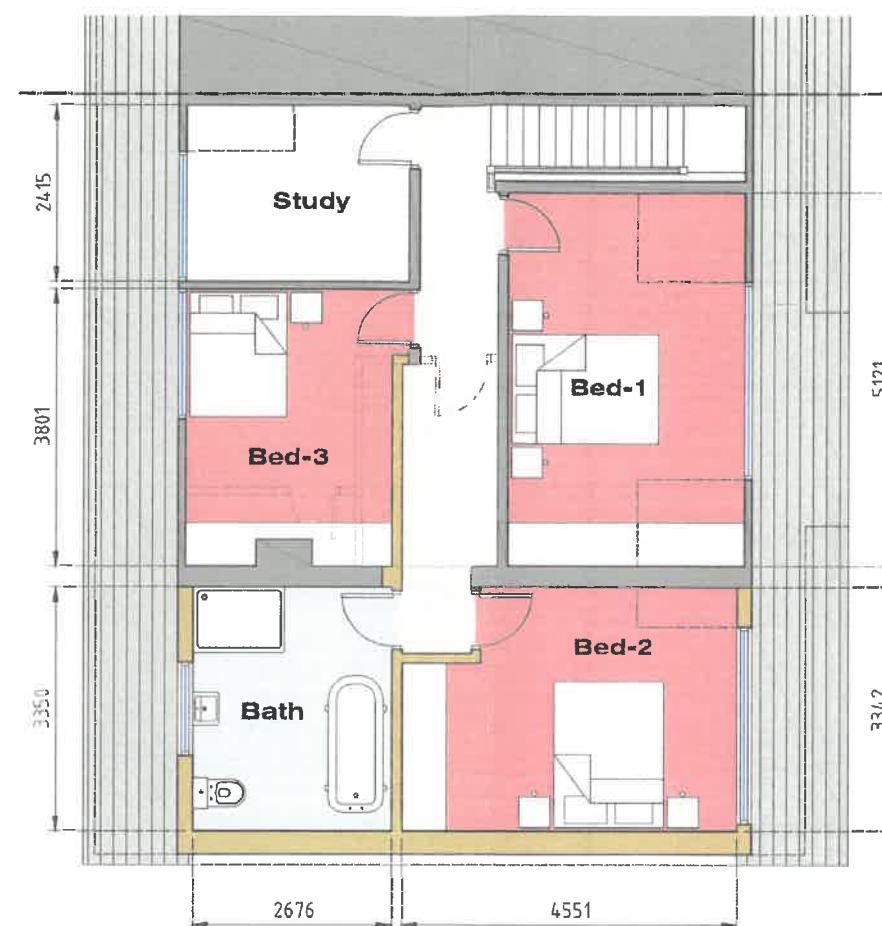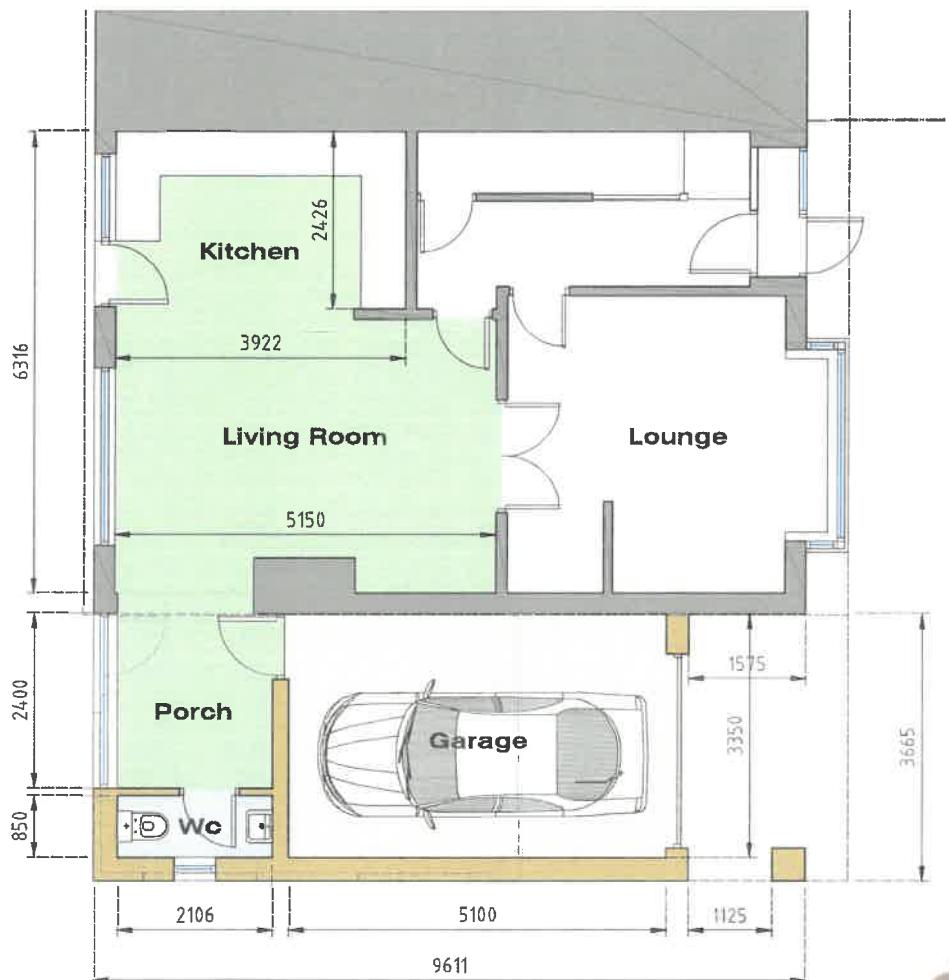

DORMER EXTENSION  
MR T HOLLIS  
3 FLEET STREET  
LONGRIDGE  
PRESTON

## PROPOSED FLOOR PLANS & ELEVATIONS

Dwg No. JM-0153004 Rev -

SCALE - 1:100 (A3) DRAWN: J.MONKS

MONKS ARCHITECTURAL DESIGN  
25 Birchfield Drive - Longridge - Preston - PR3 3HP

# EXISTING SITE PLAN

3 FLEET STREET - LONGRIDGE - PRESTON - PR3 3ED



DORMER EXTENSION  
MR T HOLLIS  
3 FLEET STREET  
LONGRIDGE  
PRESTON PR3 3ED

## EXISTING SITE PLAN


Dwg No. JM-0153001 Rev -

SCALE - 1:200 (A3) DRAWN: J.MONKS


MONKS ARCHITECTURAL DESIGN  
25 Birchfield Drive - Longridge - Preston - PR3 3HP

# EXISTING FLOOR PLANS & ELEVATIONS


3 FLEET STREET - LONGRIDGE - PRESTON - PR3 3ED

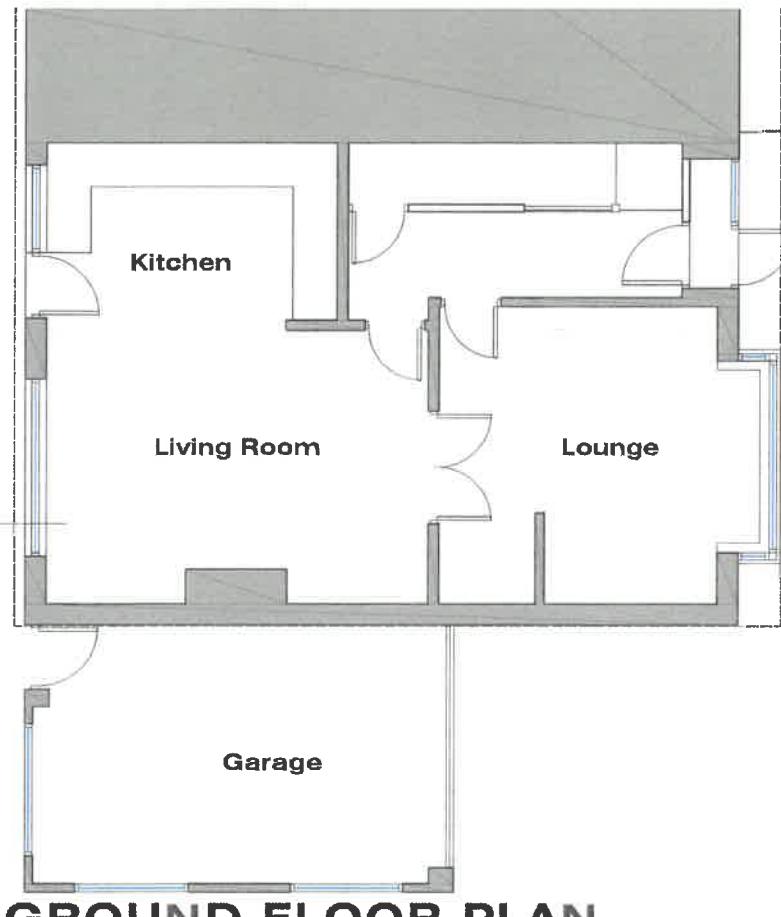

GROUND FLOOR PLAN

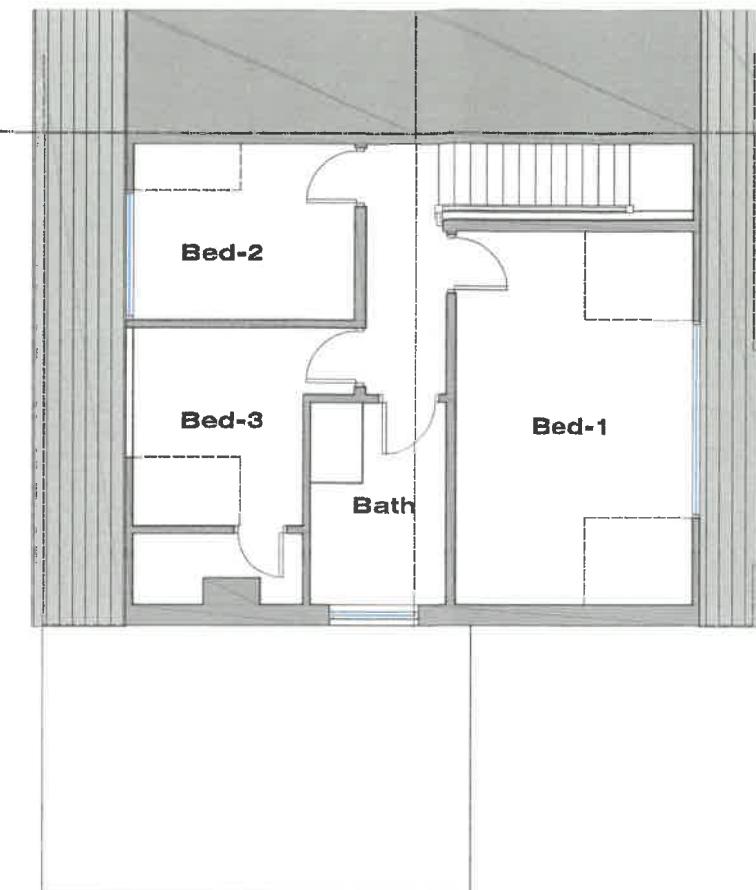

FIRST FLOOR PLAN

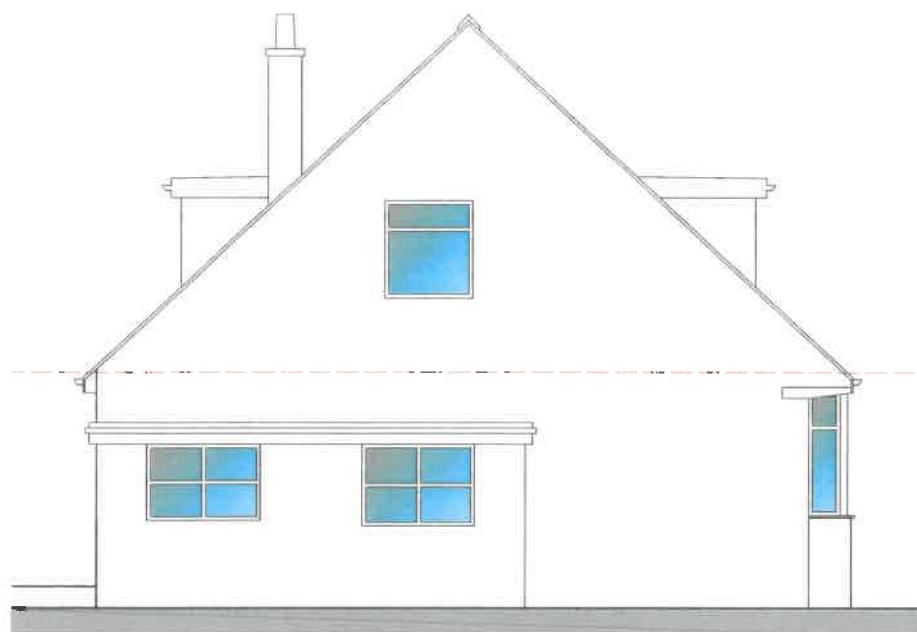


Side (West) Elevation



Front (South) Elevation



Rear (North) Elevation

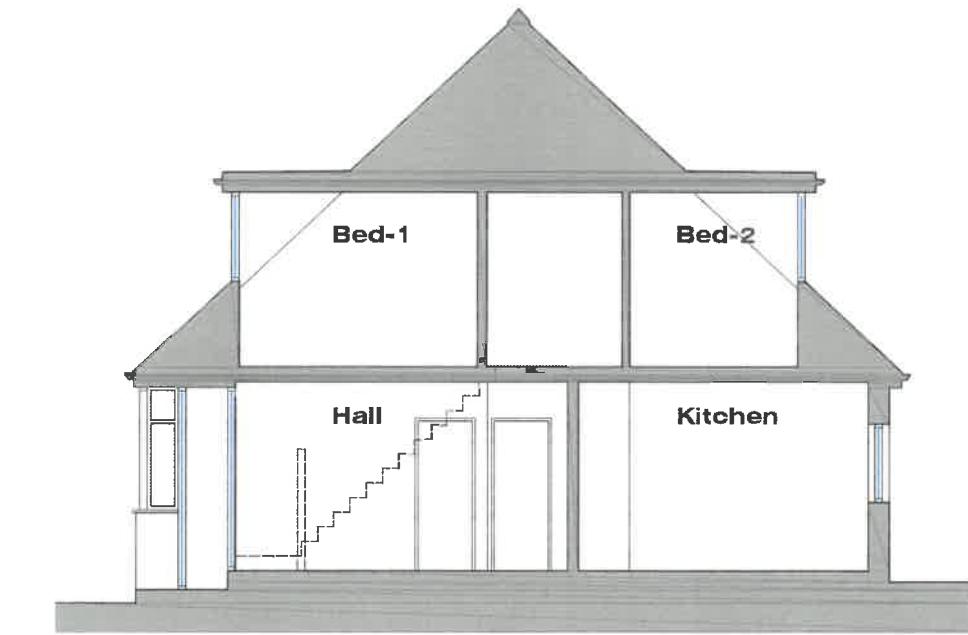

Side (East) Sectional Elevation

DORMER EXTENSION  
MR T HOLLIS  
3 FLEET STREET  
LONGRIDGE  
PRESTON PR3 3ED

EXISTING FLOOR  
PLANS & ELEVATIONS

Dwg No. JM-0153002 Rev -

SCALE - 1:100 (A3) DRAWN: J.MONKS

MONKS ARCHITECTURAL DESIGN  
25 Birchfield Drive - Longridge - Preston - PR3 3HP