
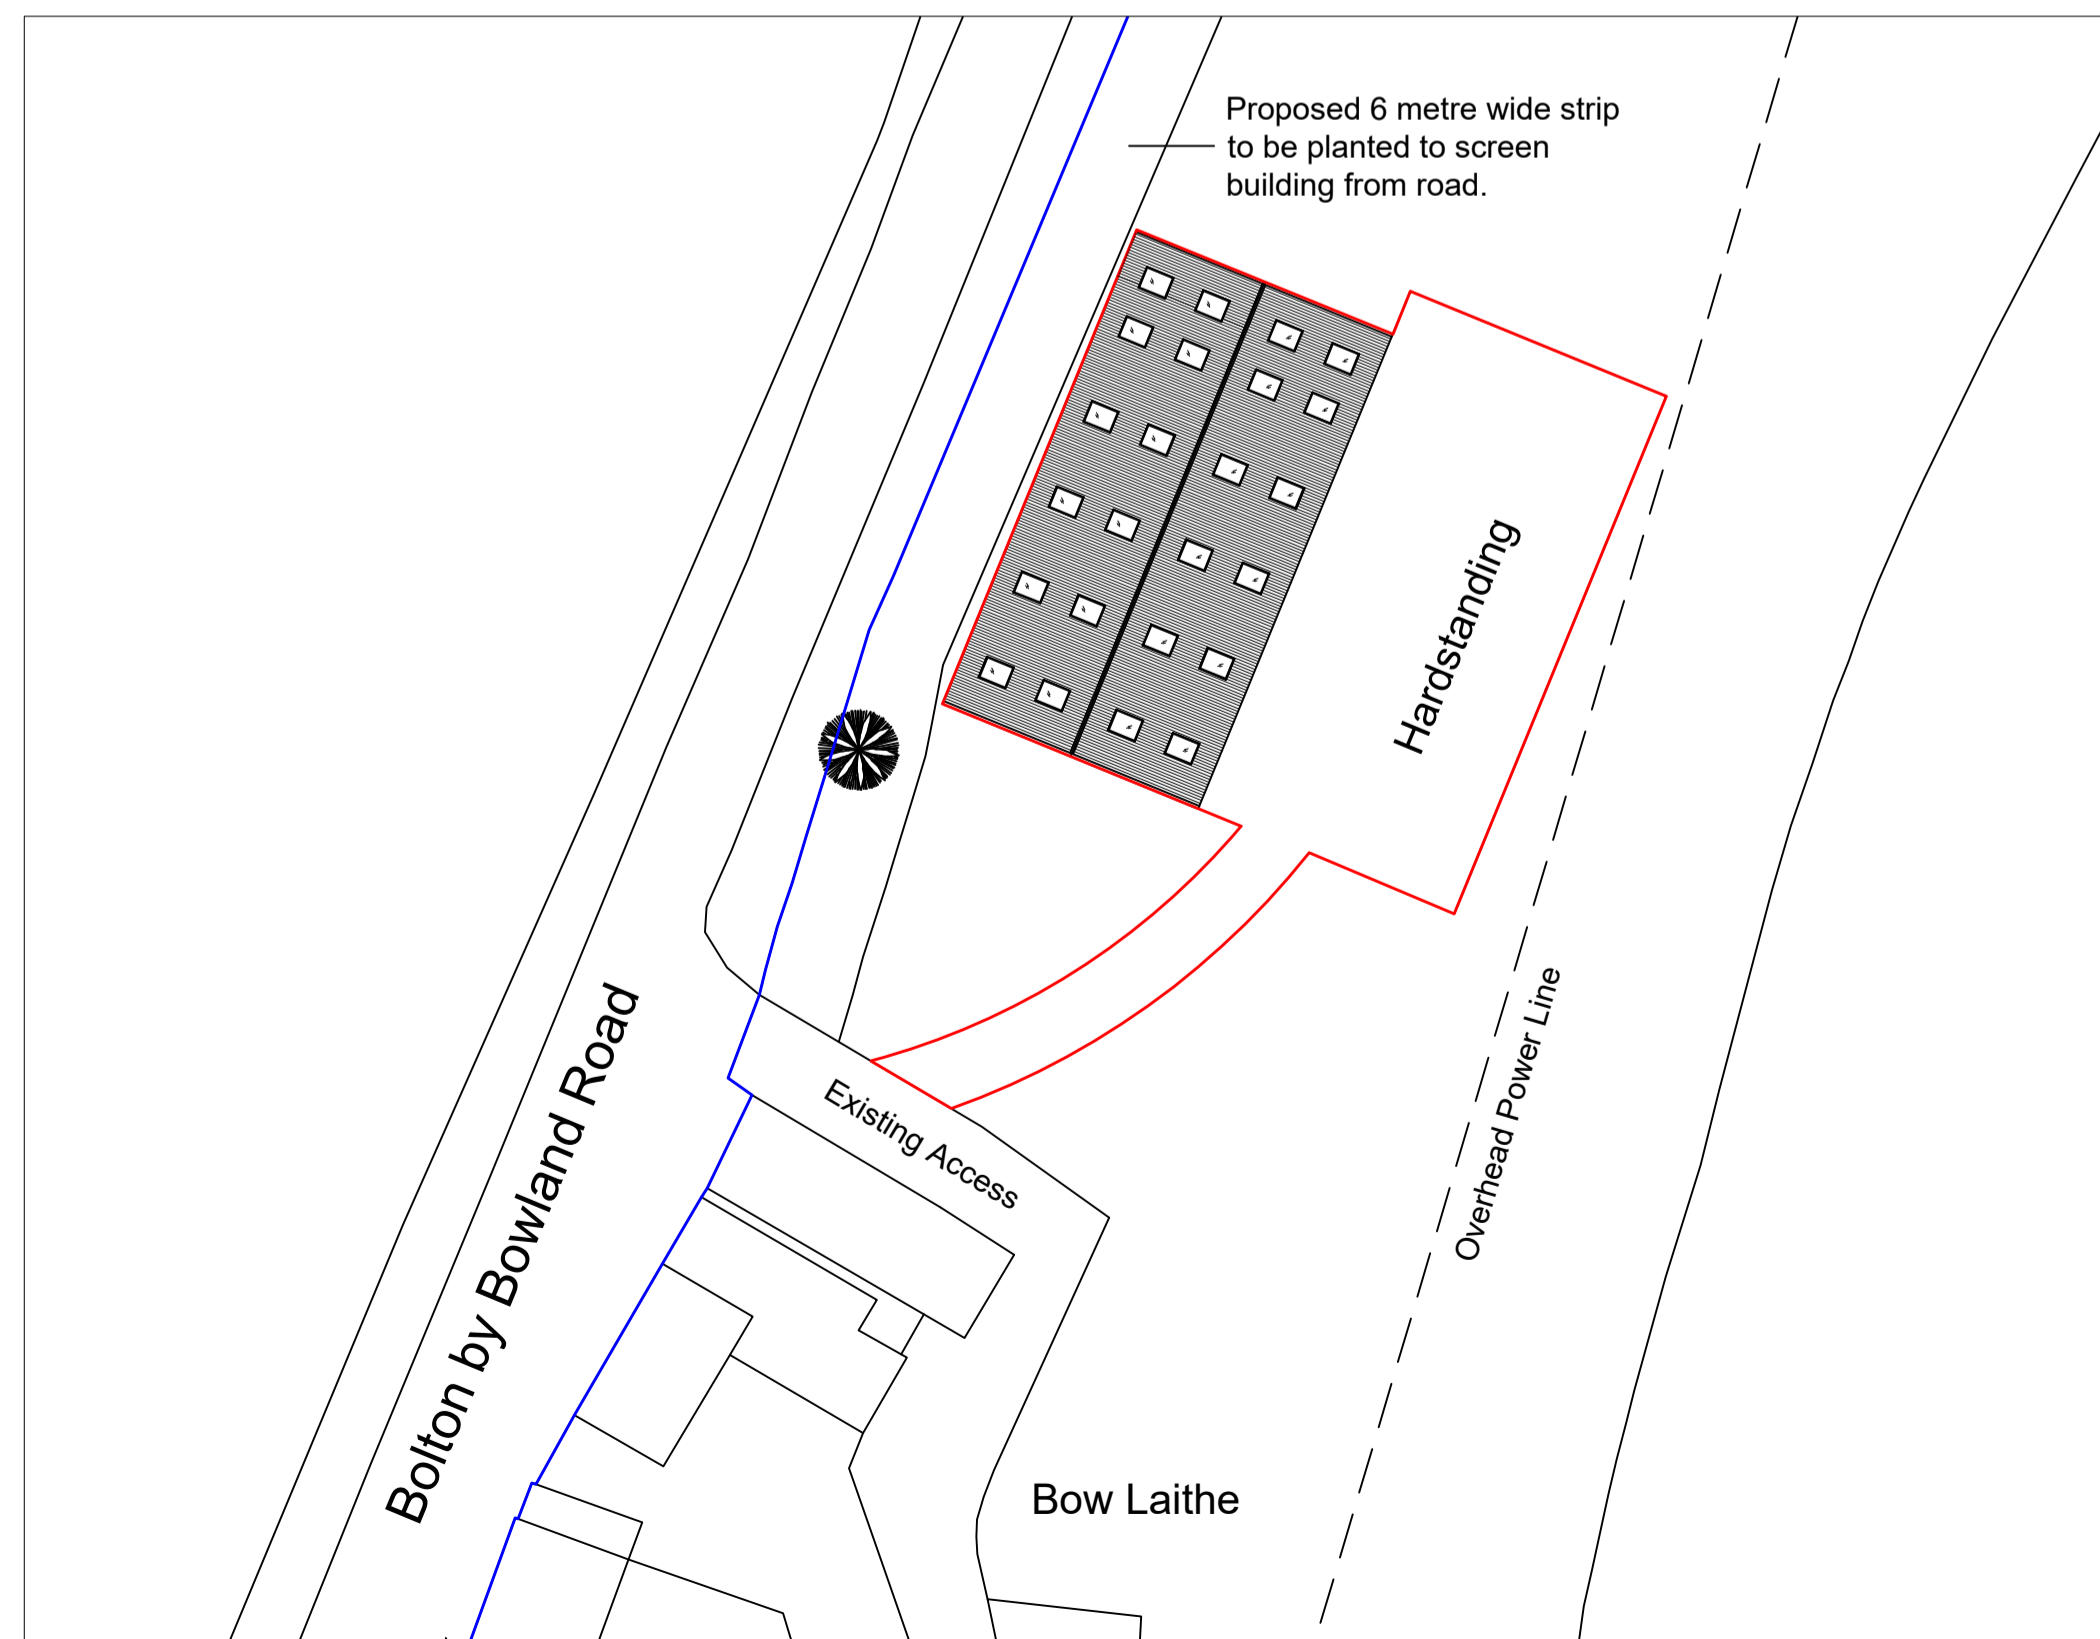
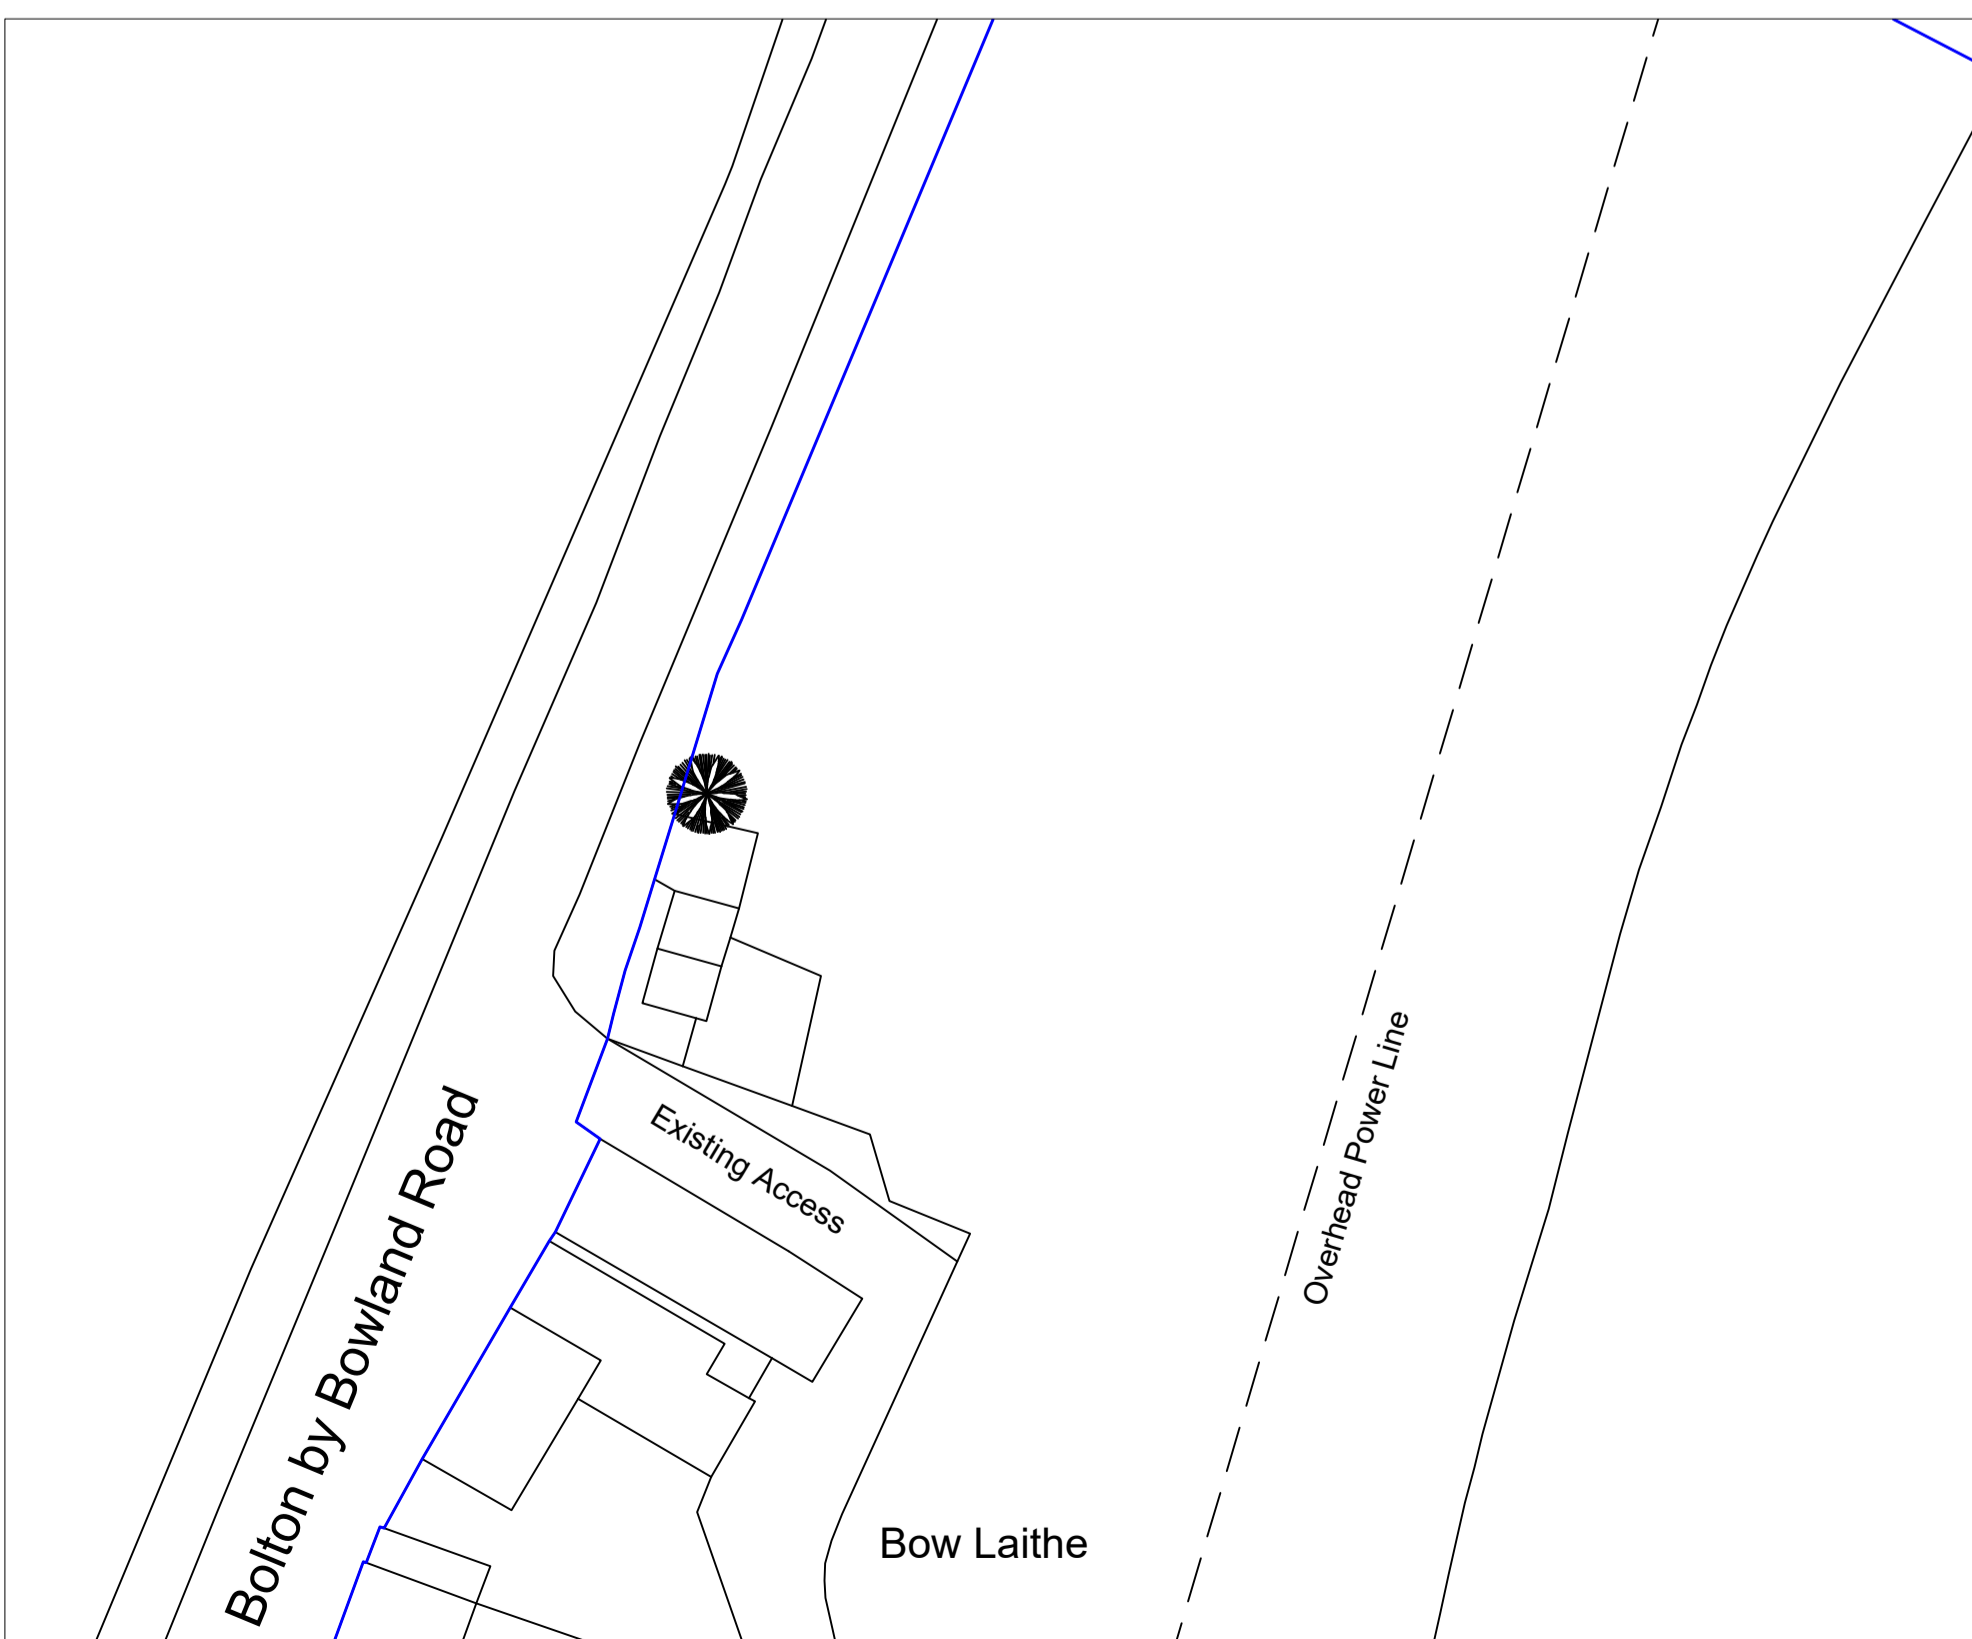


Materials Key:

- Building:** Steel portal frame.
- Roof:** Colour coated fibre cement roof sheets.
- Walls:** Concrete panels to 1200mm high with Timber board cladding above to eaves.
- Doors:** Easterly facing elevation is Open fronted

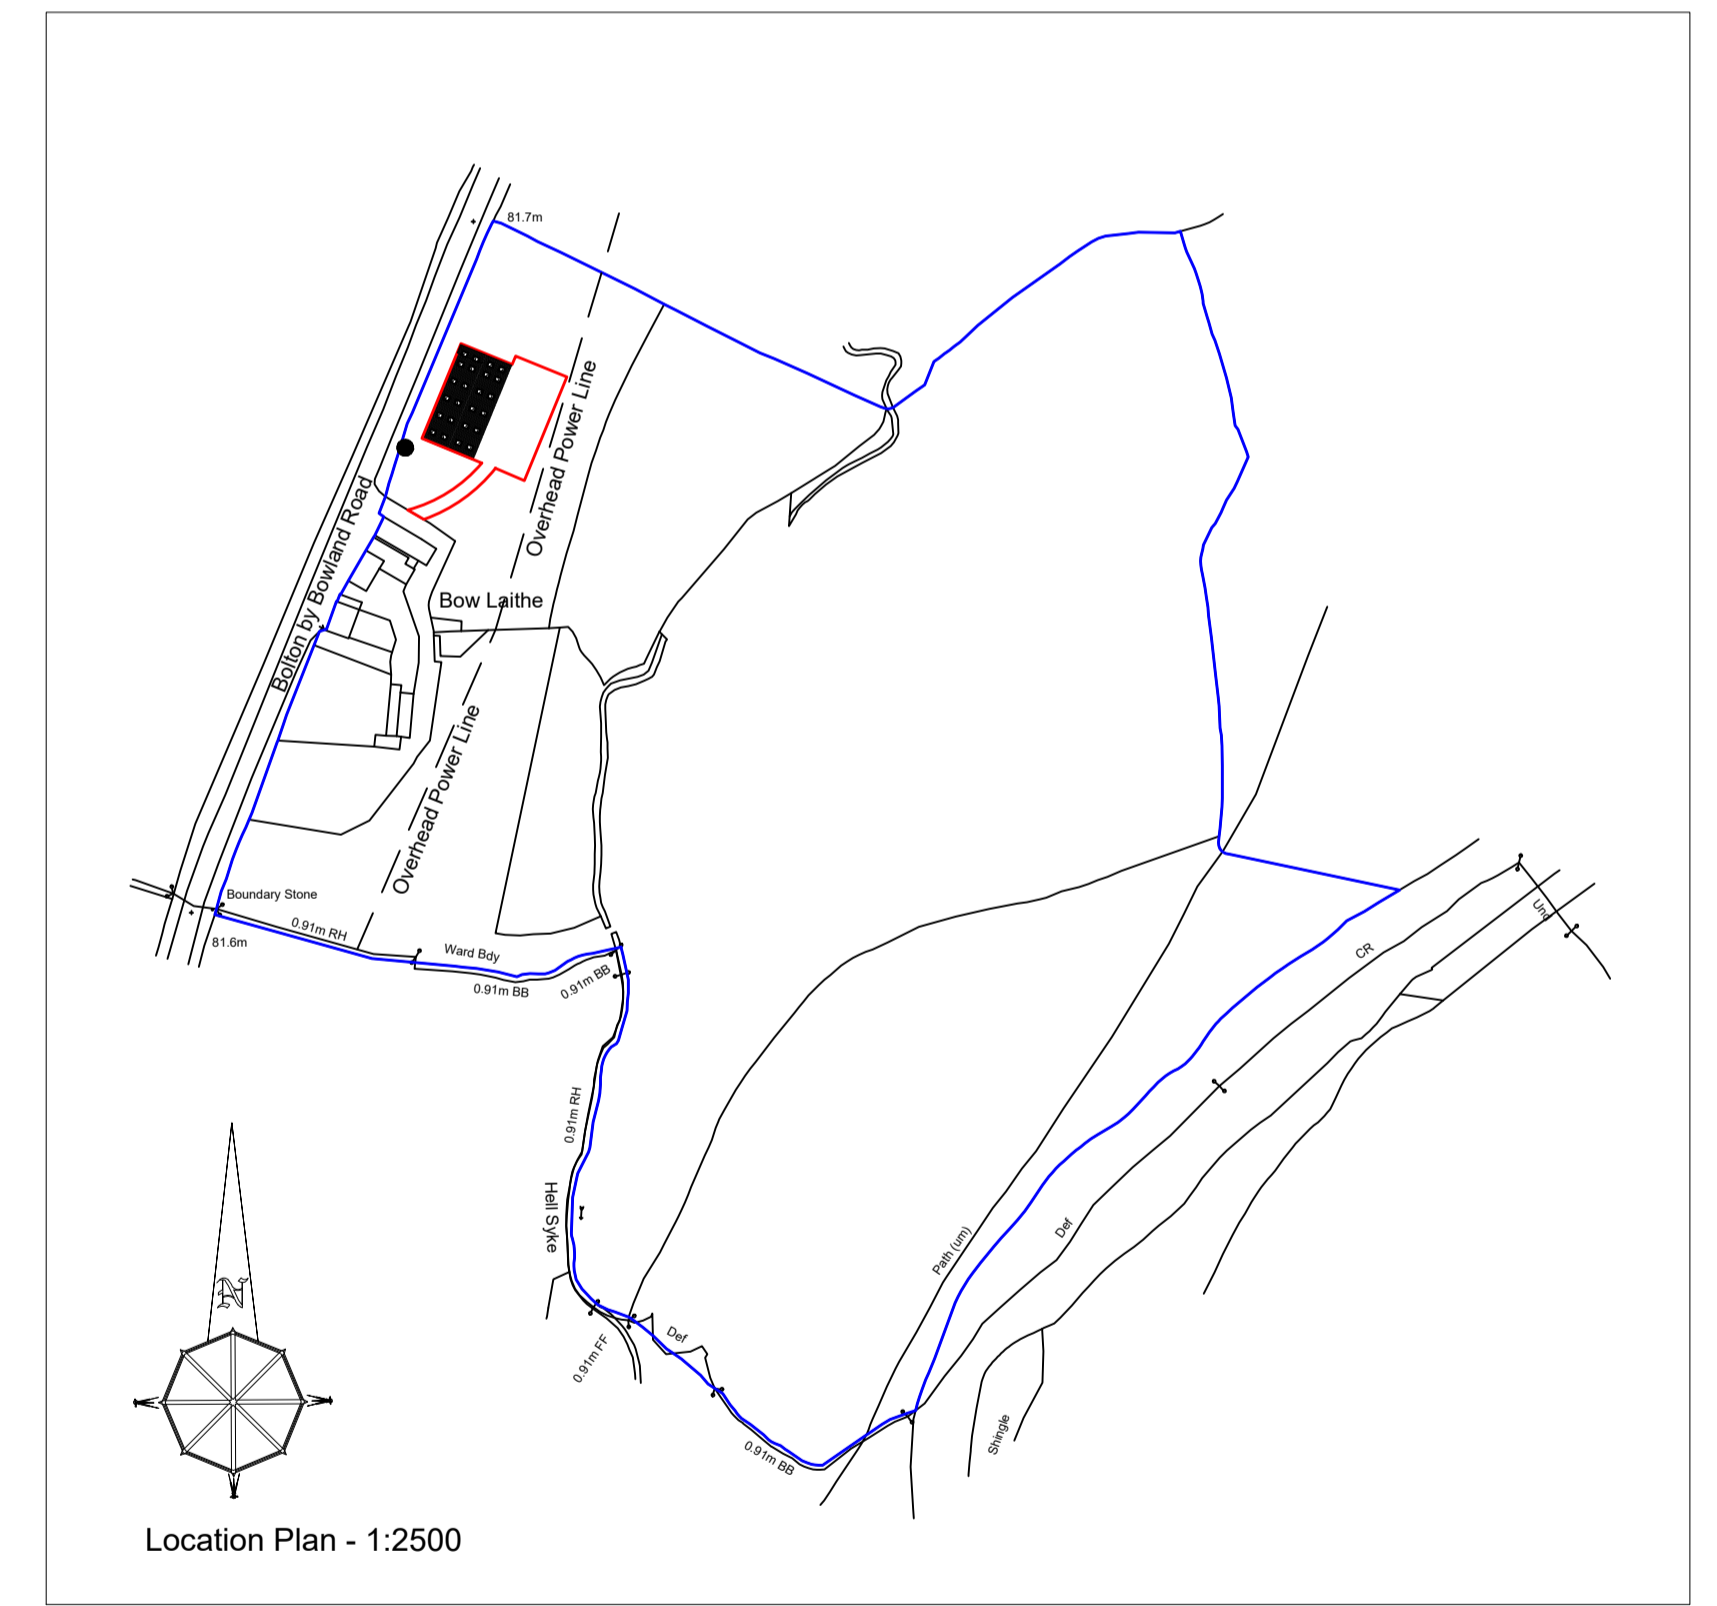

Amendment B - 25.07.2019: Building height & Aesthetic amended in line with Officer comments.

Amendment A - 12.04.2019: Building height, materials & position of building amended in line with Officer comments. Position of overhead power line denoted.

Notes:
 All work is to be carried out to the latest current British standards Codes of Practice and recognised working practices.
 All work and materials should comply with Health and Safety legislation.
 All dimensions are in millimetres where explicitly shown otherwise.
 The contractor should check and certify all dimensions as work proceeds and notify the architect of any discrepancies.
 Do not scale off the drawings, if in doubt ask.

G H A
 Gary Hoerty Associates
 Gary Hoerty Associates Chartered Surveyors
 Suite 9 - Grindleton Business Centre
 The Spiney
 Grindleton
 Clitheroe
 Lancashire BB7 4DH
 T: 01200 442301
 Email: info@ghaonline.co.uk

Project: Planning - Agricultural Building at - Bow Laithe Farm, Bolton by Bowland Road, Bolton by Bowland, Clitheroe BB7 4NJ	
Title: Proposed Plans and Elevations. Existing and Proposed Site Plans. Location Plan.	
Drawing No: Huy/532/2636/01	Drawn: PF
Client: Mr D Huyton	
Date: 11/02/2019	Scale: 1:100, 1:500 & 1:2500 @ A1
Amendments:	A B