

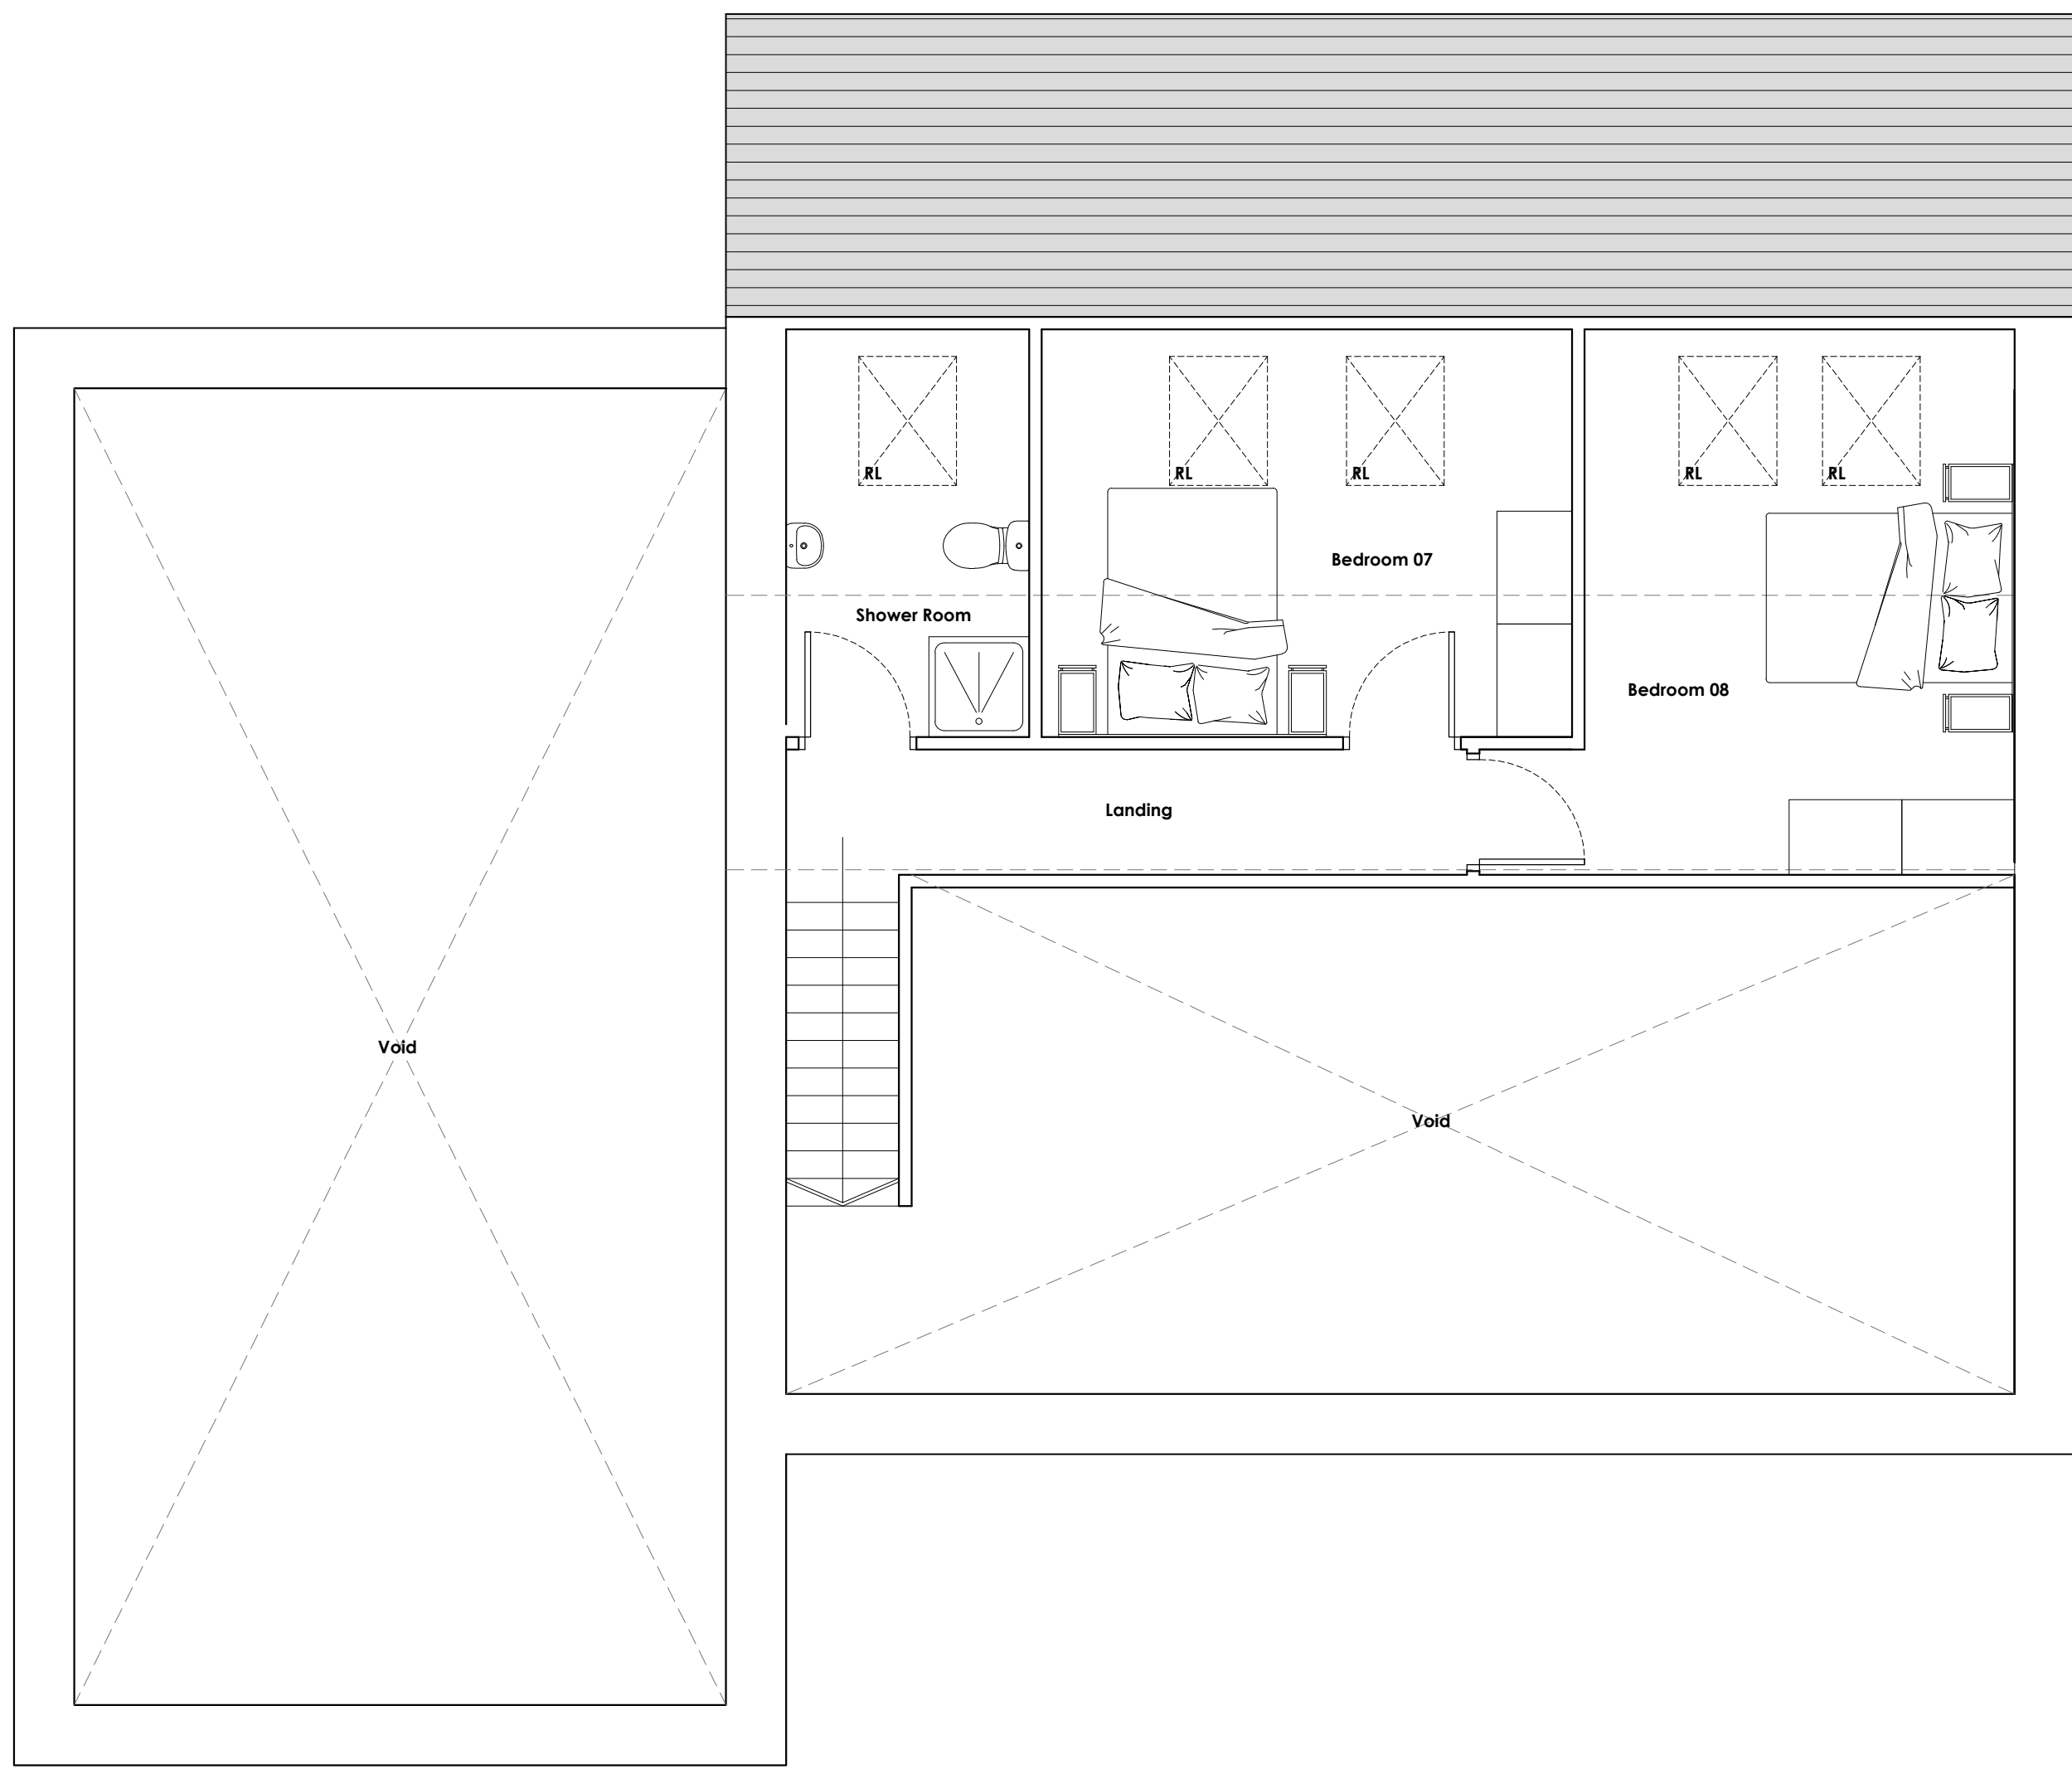


**Proposed Ground Floor Plan**  
Scale 1:50  
0 1 2 3m

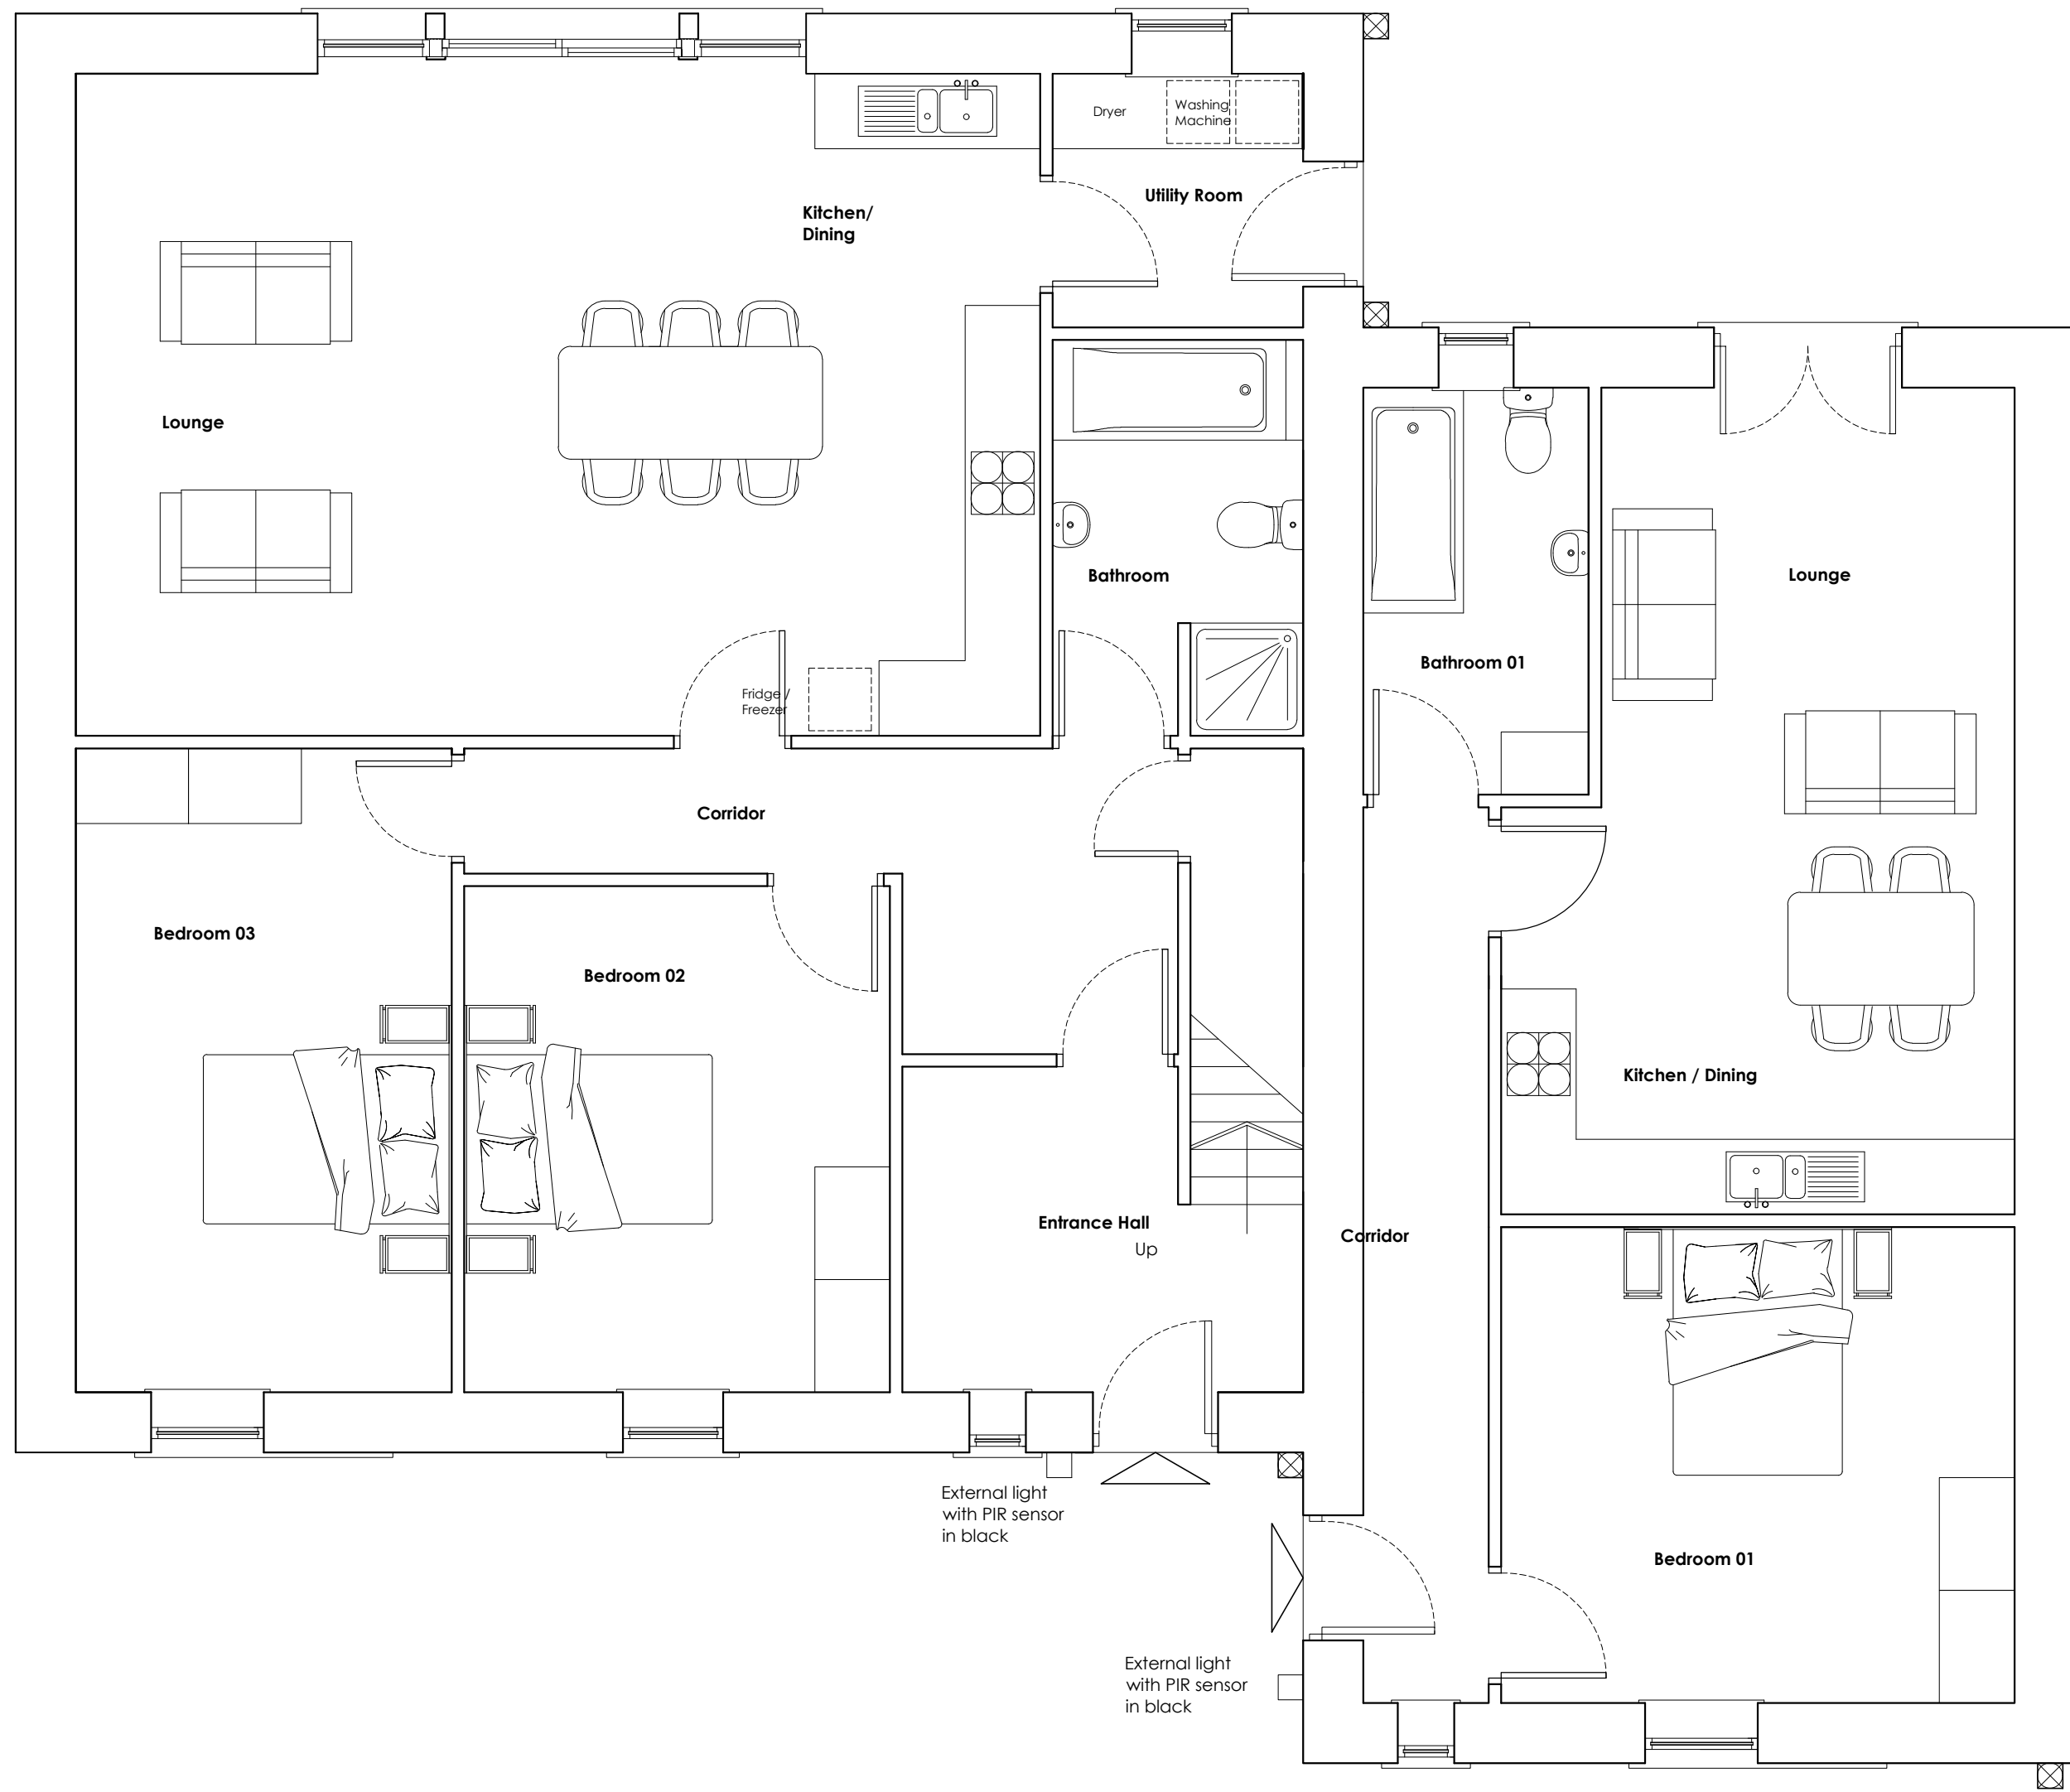

**Proposed First Floor Plan**  
Scale 1:50  
0 1 2 3m

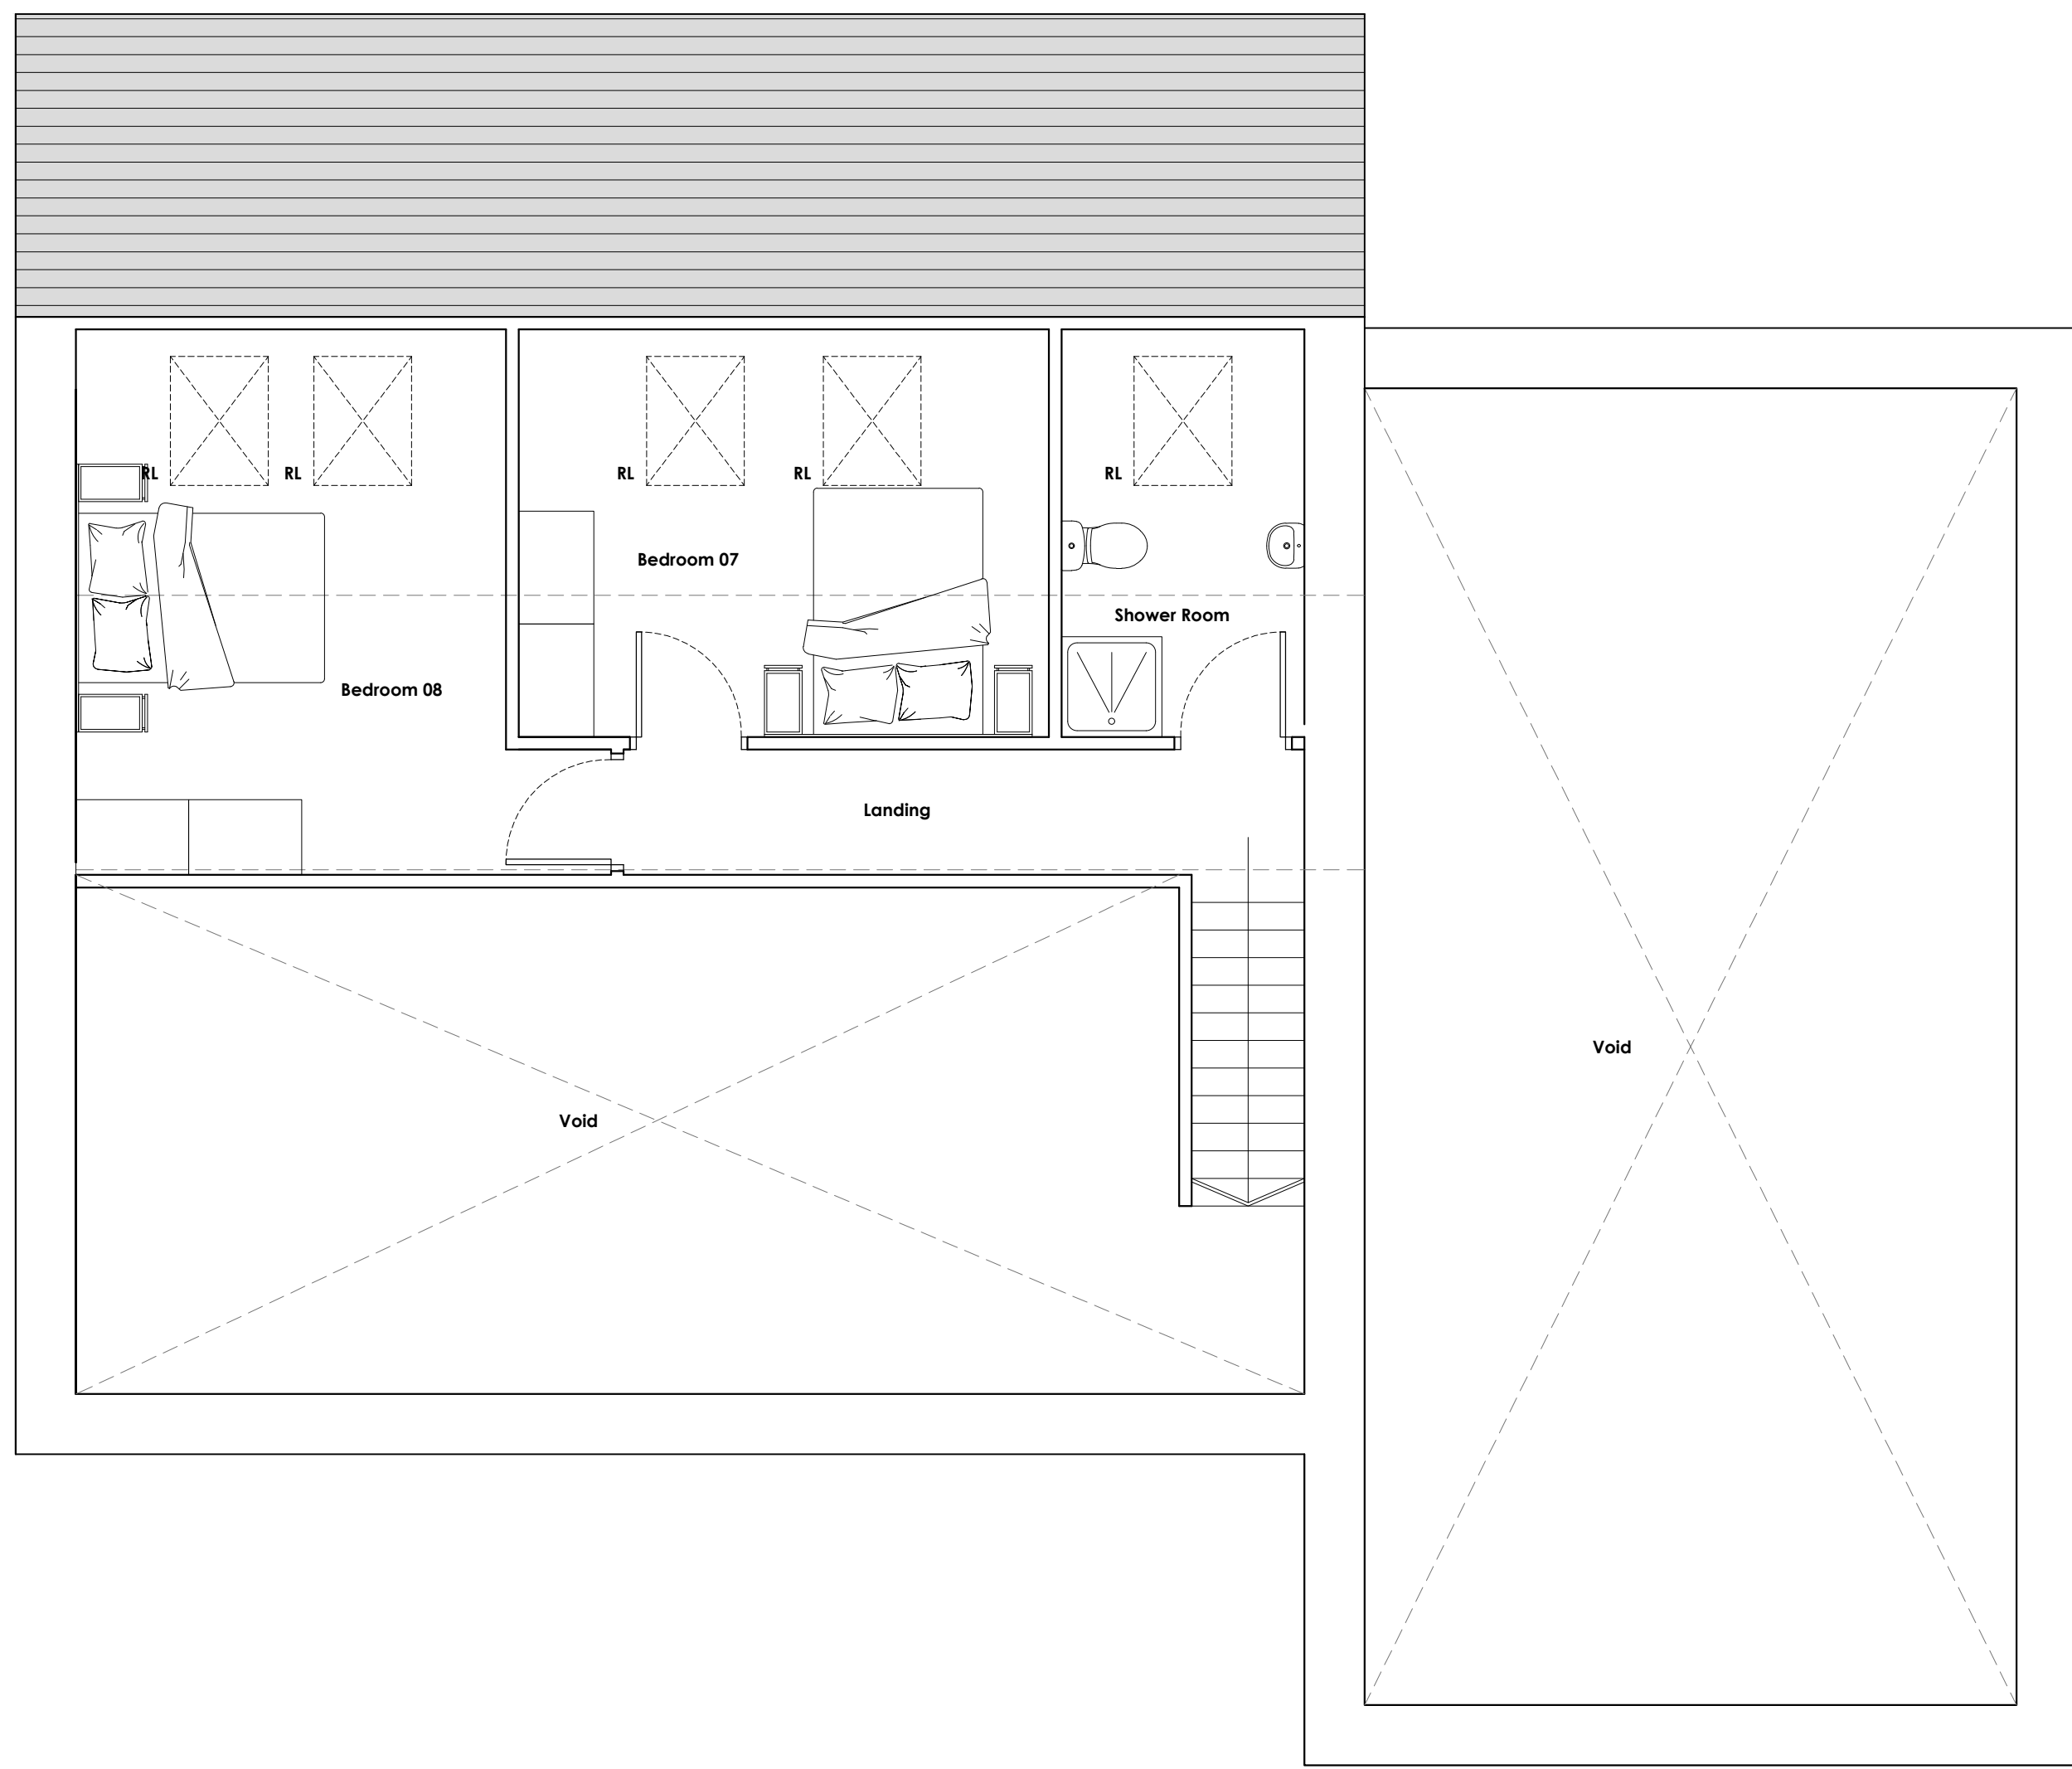

Rev B: Revised in Accordance with planning comments.  
Rev A: Notes and Surface Water Added. BT, 18.12.2018

Client  
**Dewhurst Holdings Ltd**

Job Title  
**PROPOSED HOLIDAY LETS  
BEECH HOUSE  
ALSTON**

Drawing Title  
**PROPOSED PLANS**

Scale  
**As Shown@A1:SEPT 2018**

Date  
**18/12/2018**

Drawn  
**MF**

**spa**  
SUNDERLAND PEACOCK & ASSOCIATES LTD  
SUNDERLAND, PRESTON ROAD, GILDERHURST  
LANCASHIRE, BB7 2AG  
T: 01759 423781 F: 01759 423728  
E: info@spapeacock.com  
www.spapeacock.com

**5335 -04 B**