



Lower Ground Floor Plan
1:50 Scale

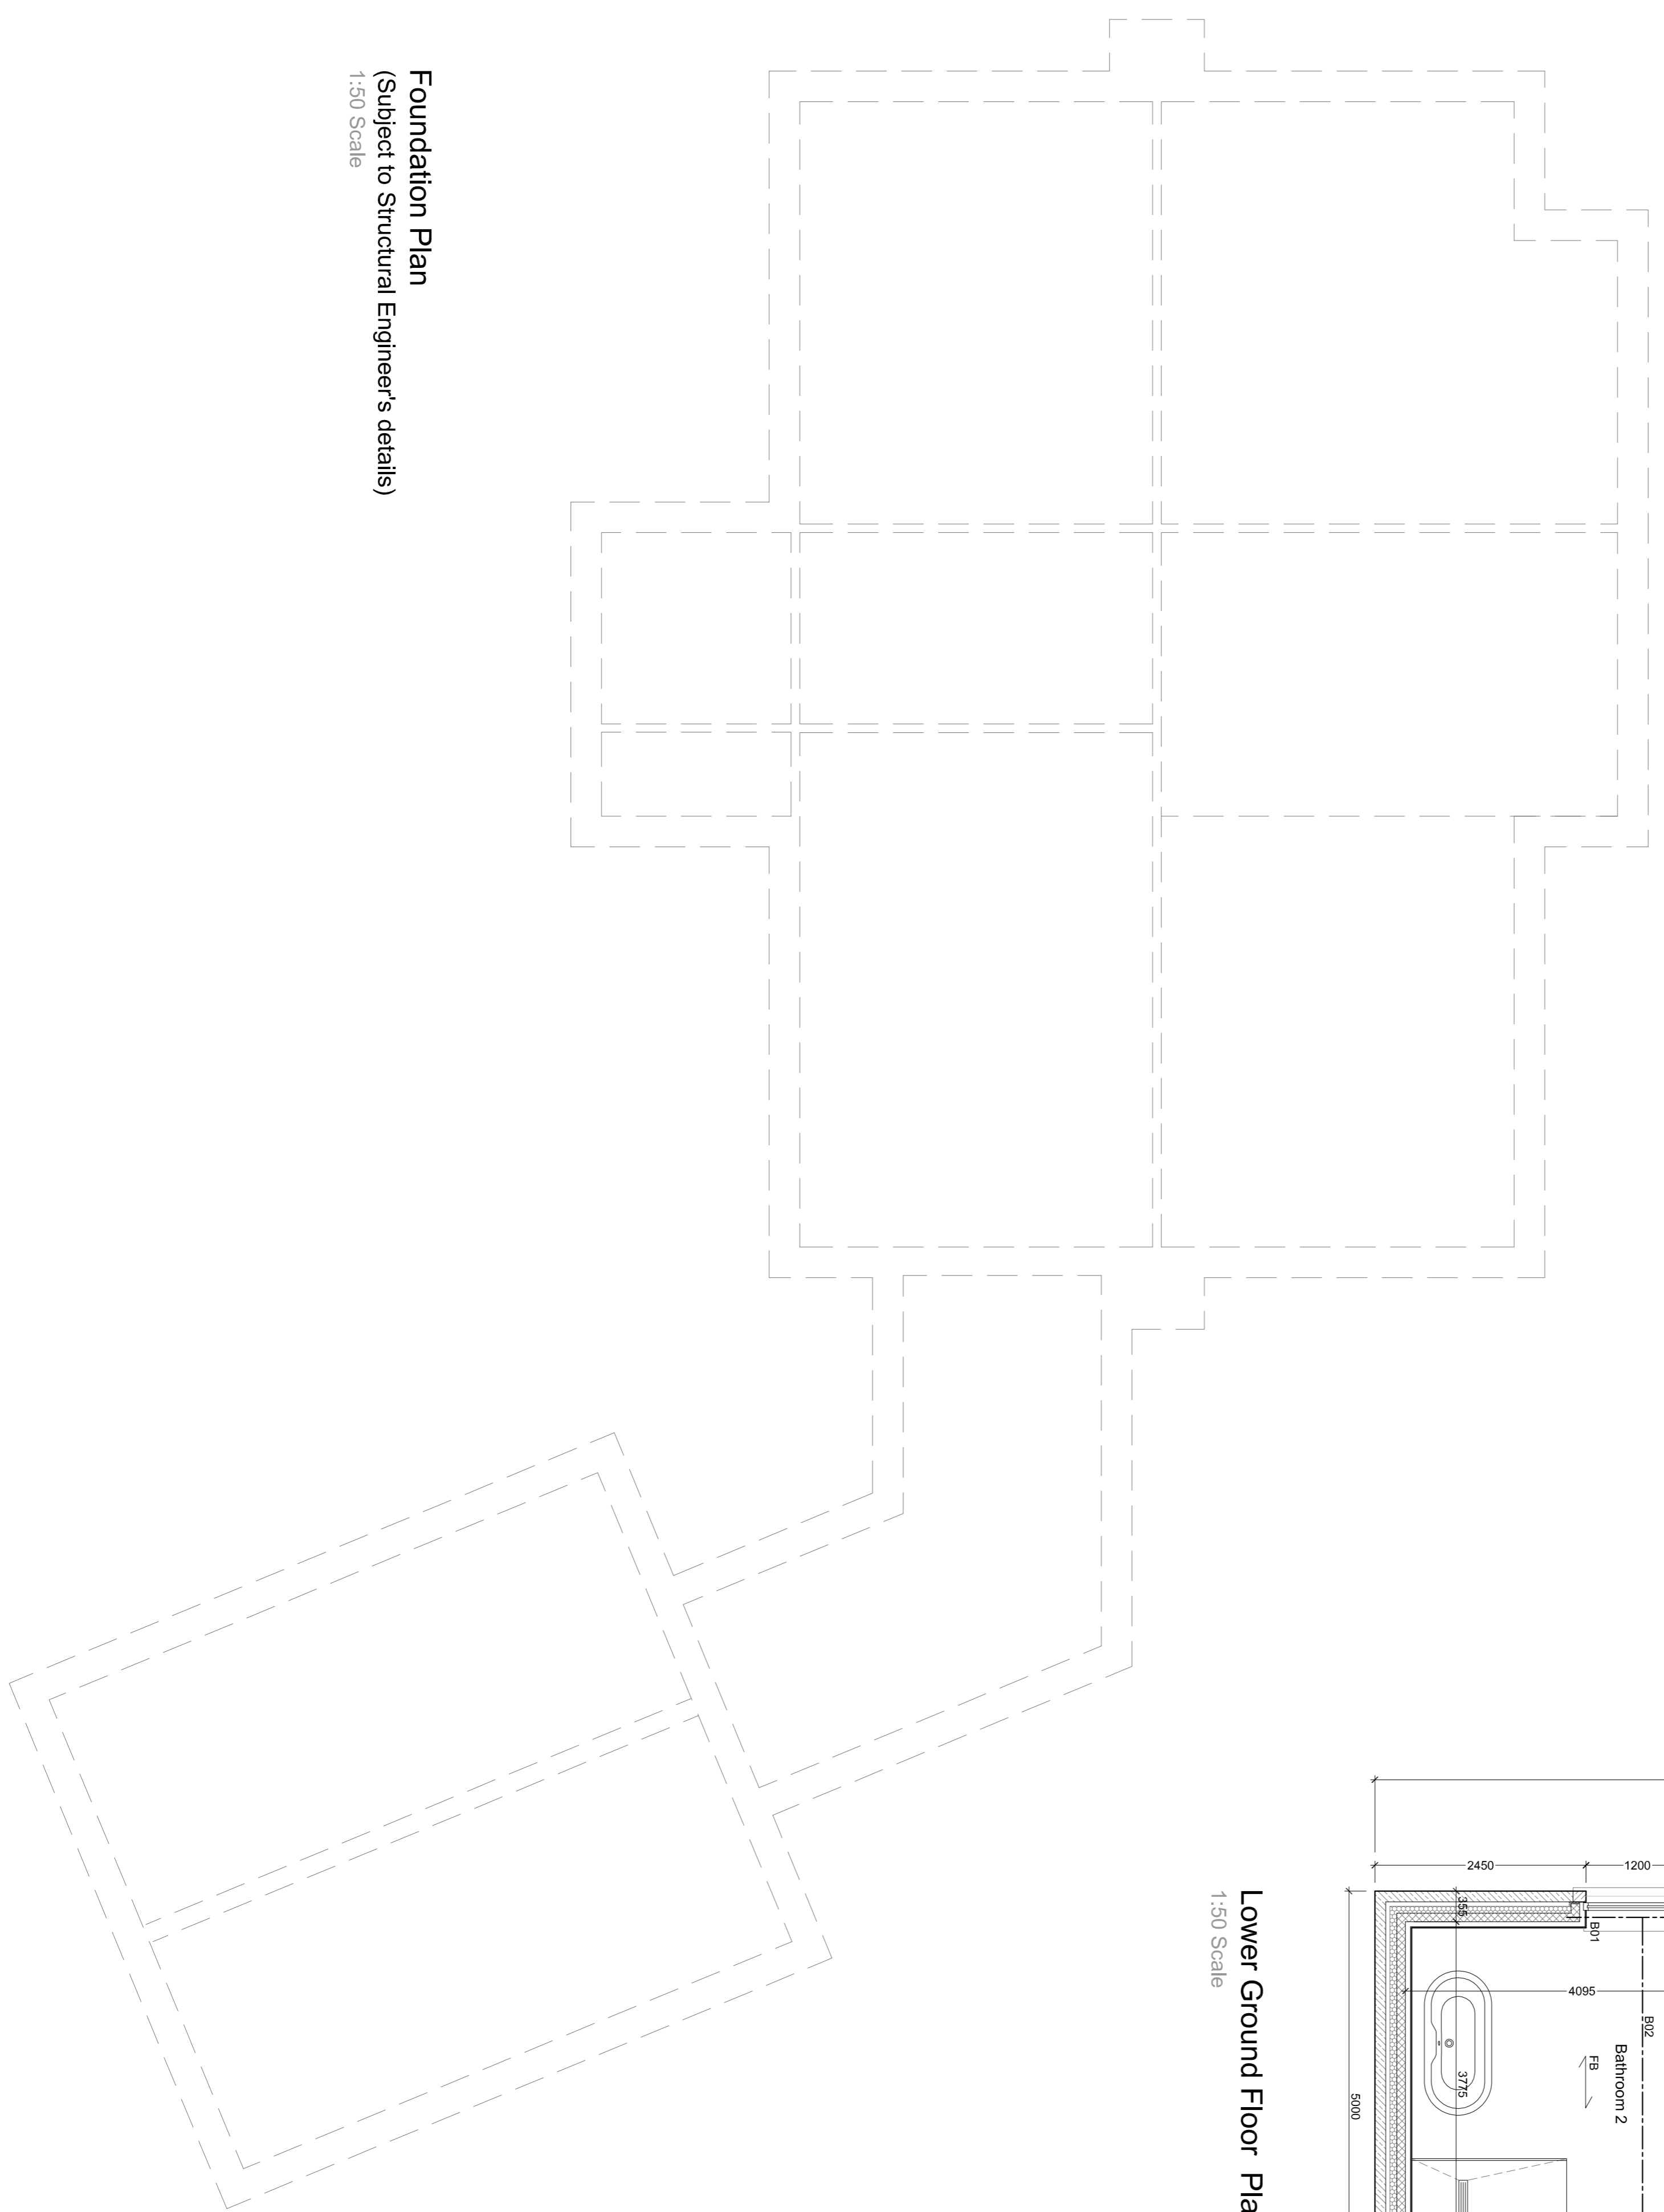

Foundation Plan
(Subject to Structural Engineer's details)
1:50 Scale

All dimensions given to face of stone/block/studwork

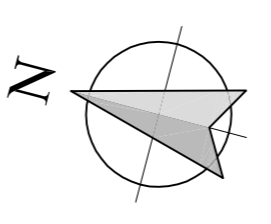

Materials

- Roof**
Natural blue slate and lead flat where applicable.
Powder coated aluminium rainwater goods to be dark grey.
Eaves/ridge roof overhangs to have dark grey fascial/barge boards with white soffits.
- Walls**
Natural coursed stone with dressed cills, heads and string course.
- Windows/patio doors**
Powder coated (dark grey) frames.
- Doors**
Painted timber.
- Garage doors**
Composite or powder coated aluminium.

REVISIONS:

Rev A - Garage orientation and link size amended.
- 12.10.16 - NE

Client: J.J. Construction (NW) Ltd.

Proposed Erection of 10 houses on land off Chelburn Old Road Chelburn

Drawing Title	
Plot 6 Proposed Foundation Plan and Lower Ground Floor Plan	
Scale	Date
1:50 @ A1	August 2016
Drawn	Checked
NE	NE

SUNDERLAND FEACOCK ARCHITECTS

SPa

STANLEY AND FEACOCK ASSOCIATES LTD
HAZZLEBEE, PARK ROAD, CHILTERN
T1 0DQ 4ZTH W 01206 47238
www.sunderlandfeacock.com

5138 - 42 Rev A