



MAGGS 171781118 - 1250

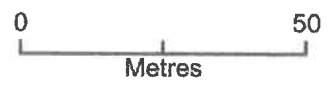

Plan Produced for: **MAGGS**
Date Produced: 04 Dec 2018
Plan Number/Project ID: TQRQM18338155047334 / 171781118 - 1250
Scale: 1:1250 @ A4



MAGGS 171781118 - 500

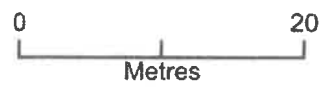

Plan Produced for: MAGGS
Date Produced: 04 Dec 2018
Plan Number/Project ID: TQRQM18338154954520 / 171781118 - 500
Scale: 1:500 @ A4



Proposed Orangery to be Grey-Ral 7016 PVC frames and roof with Tinted Glass roofing at 25° pitch. Face brick walling to match house face brick.

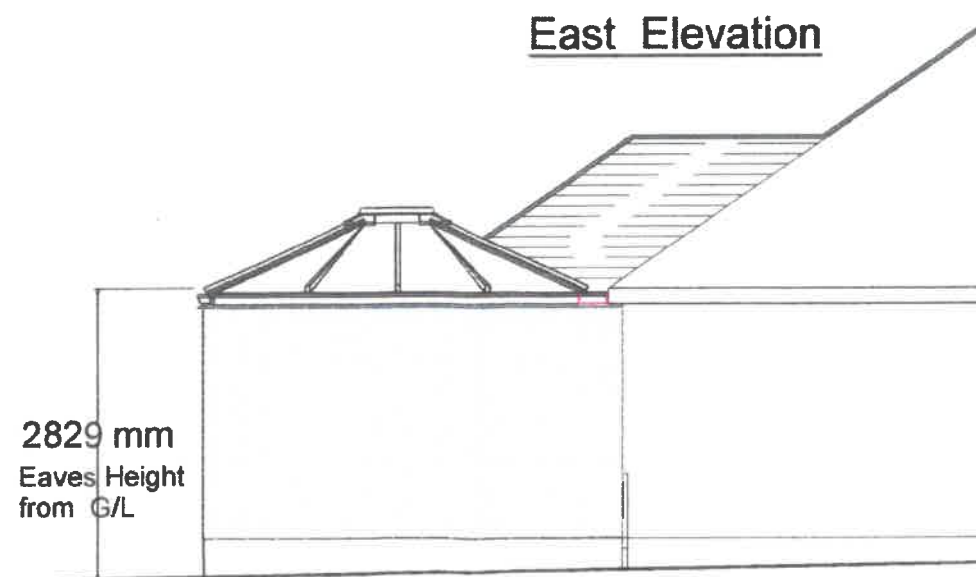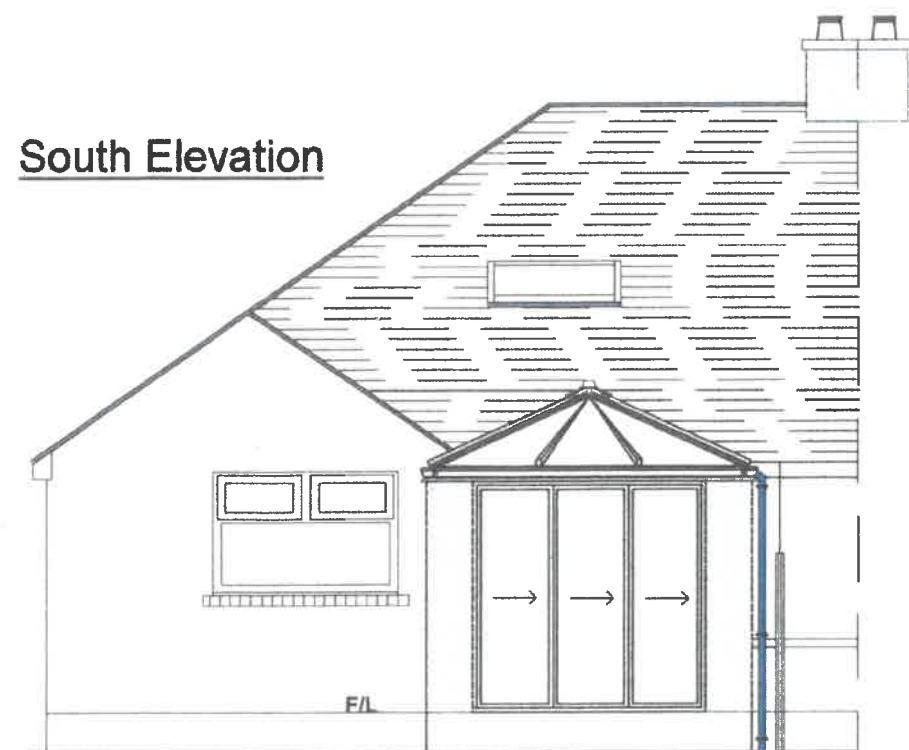

ADDRESS
18 St. Peters Close
Clayton Le Dale
BLACKBURN, BB1 9HH

REF. NO.
171781118

SCALE
1 : 100 @ A4

DATE
12/12/2018


Notes

Proposed Plan and Elevations
For ;Mr & Mrs Maggs

DRAWN BY HOWARD BLAND
Clearview Home Improvements
Tel- 07539 749466
E-mail - hbland43@gmail.com



West Elevation

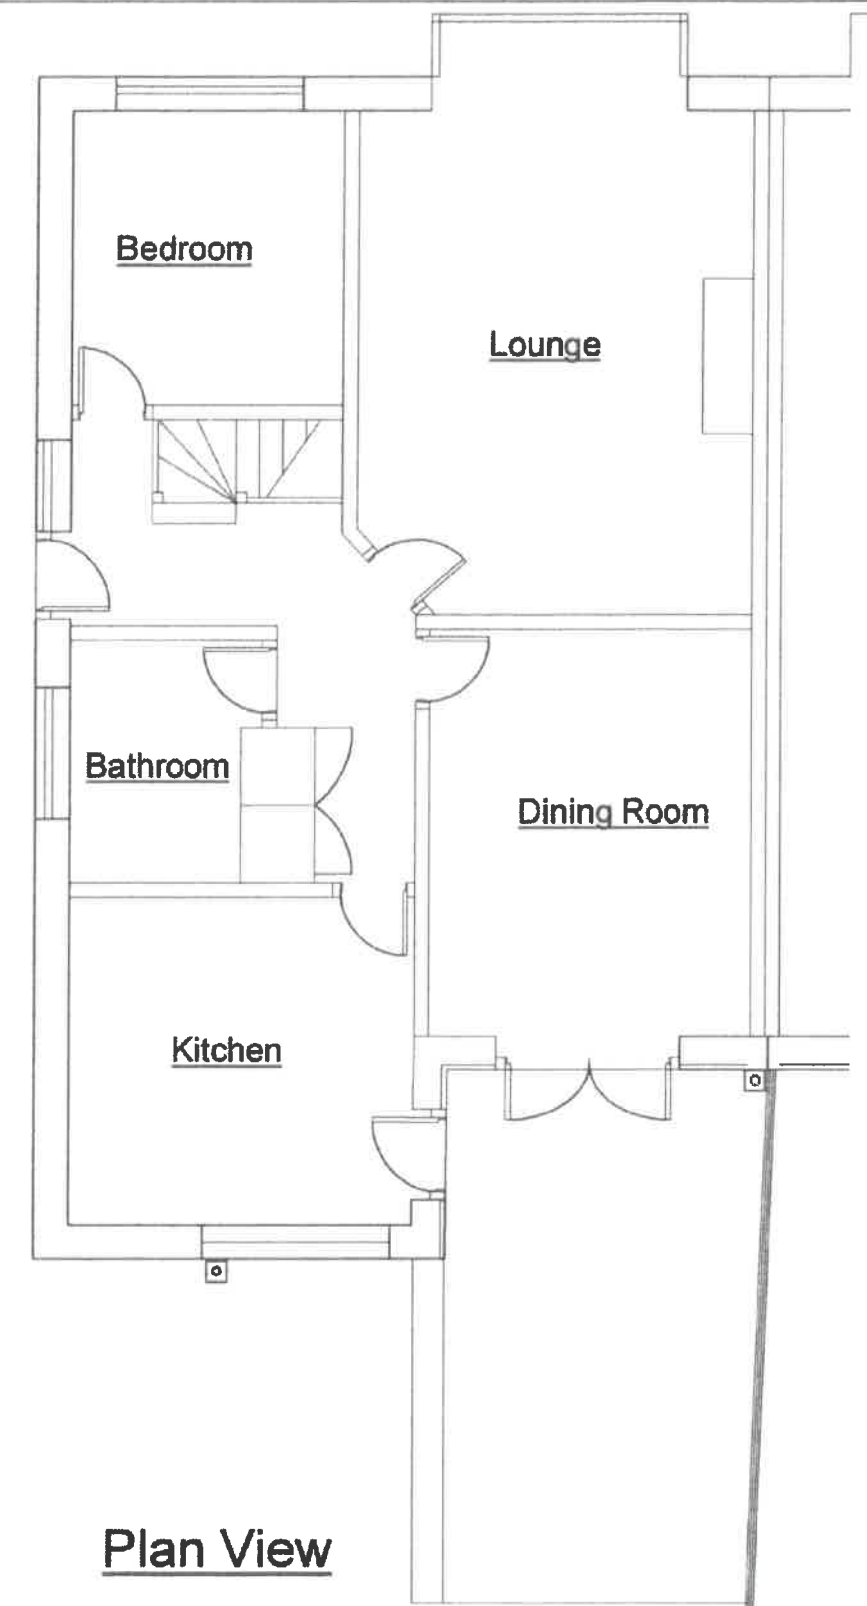

Plan View



South Elevation



East Elevation

ADDRESS
 18 St. Peters Close
 Clayton Le Dale
 BLACKBURN , BB1 9HH

REF. NO.
 171781118

SCALE
 1 : 100 @ A4

DATE
 12/12/2018

Notes
 Existing Plan and Elevations
 For ;Mr & Mrs Maggs

DRAWN BY HOWARD BLAND
 Clearview Home Improvements
 Tel- 07539 749466
 E-mail - hbland43@gmail.com