


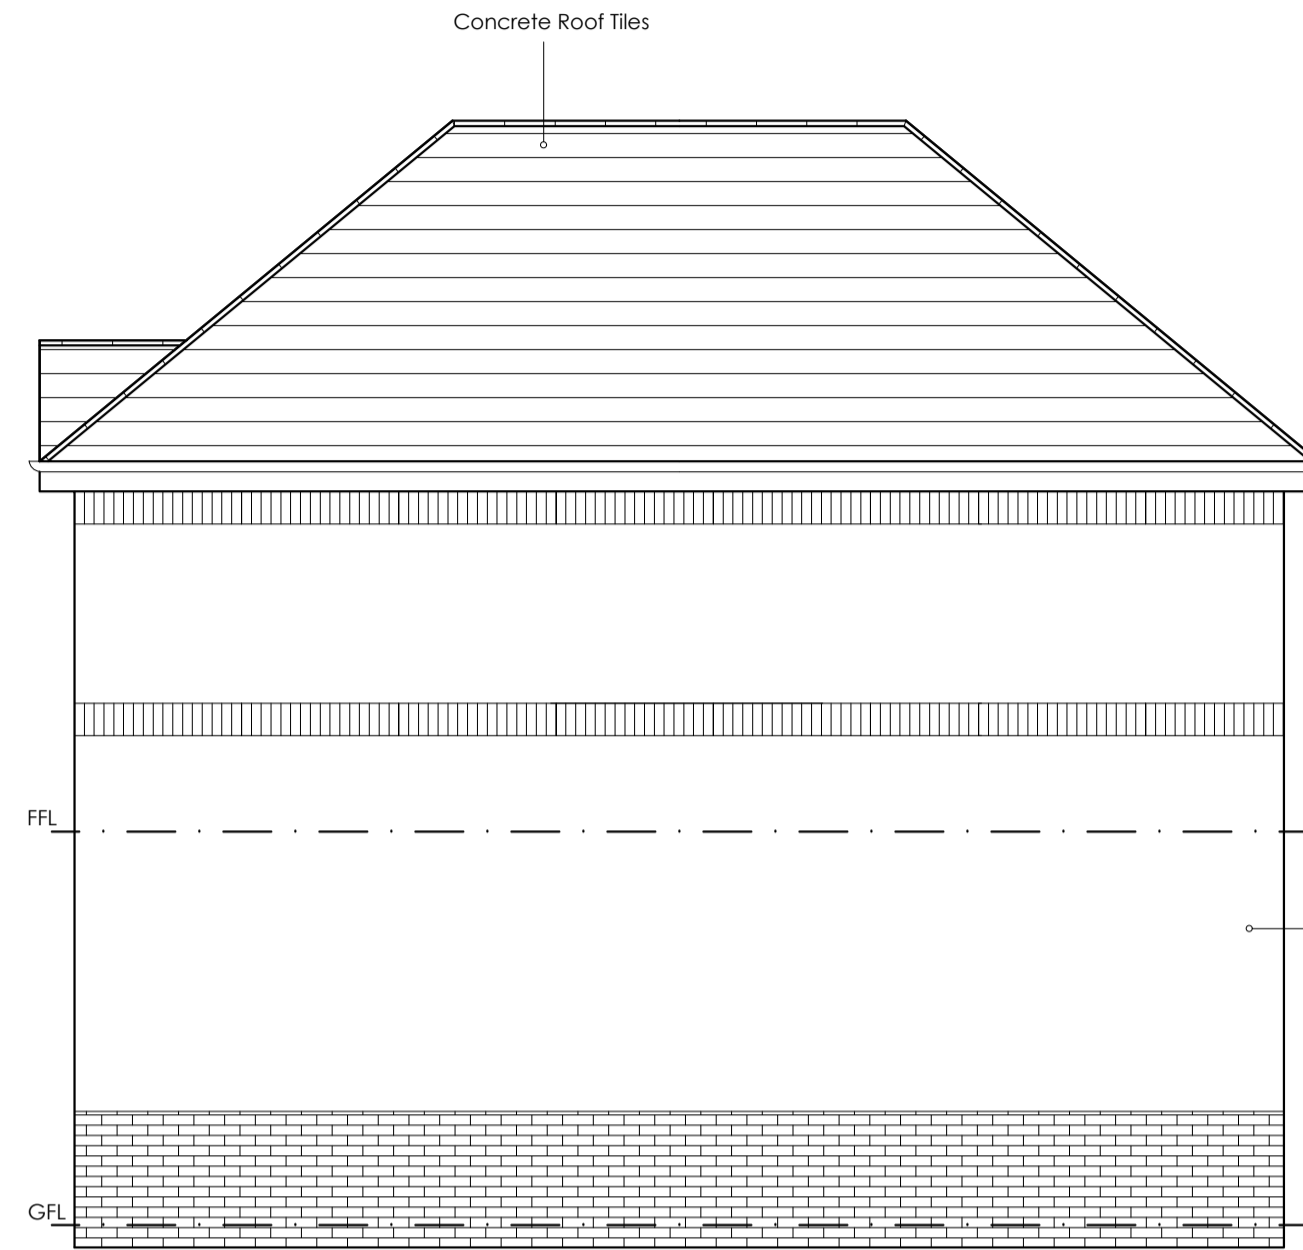


Proposed North East Elevation
Scale 1:50




Proposed South East Elevation
Scale 1:50




Proposed South West Elevation
Scale 1:50

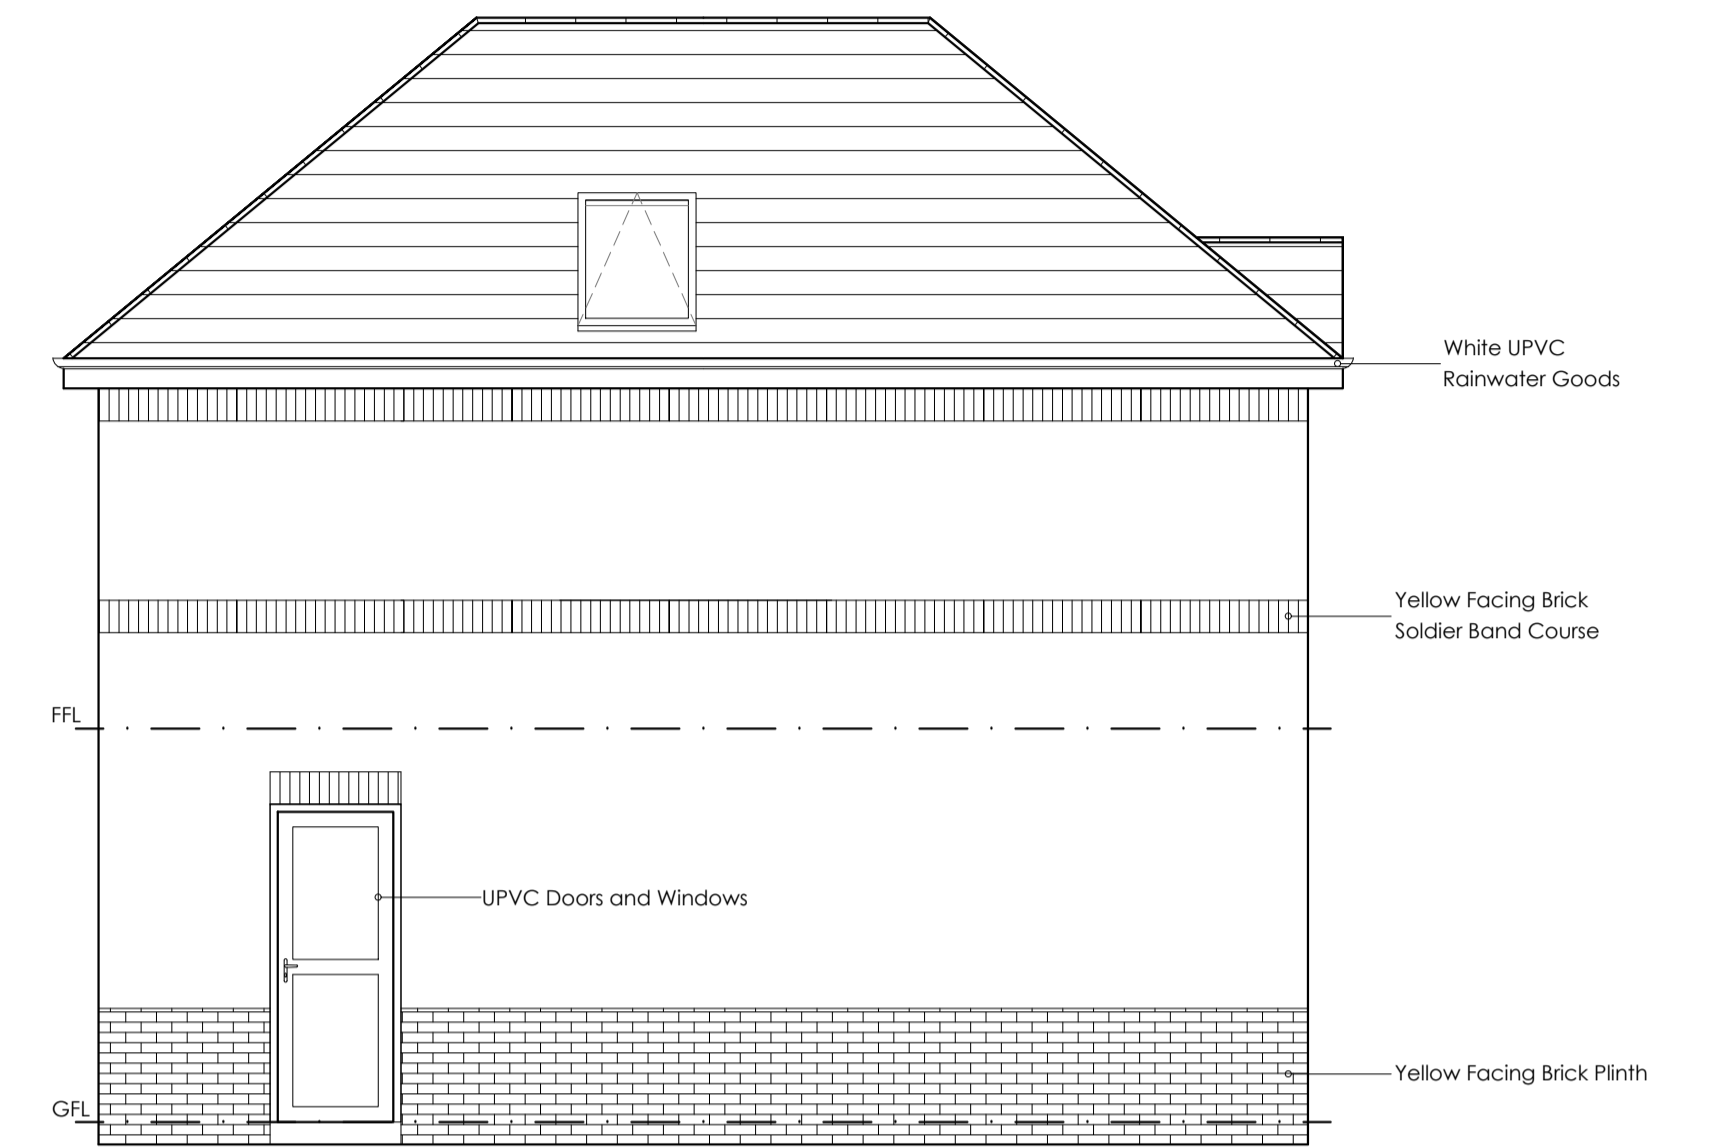

Proposed North West Elevation
Scale 1:50

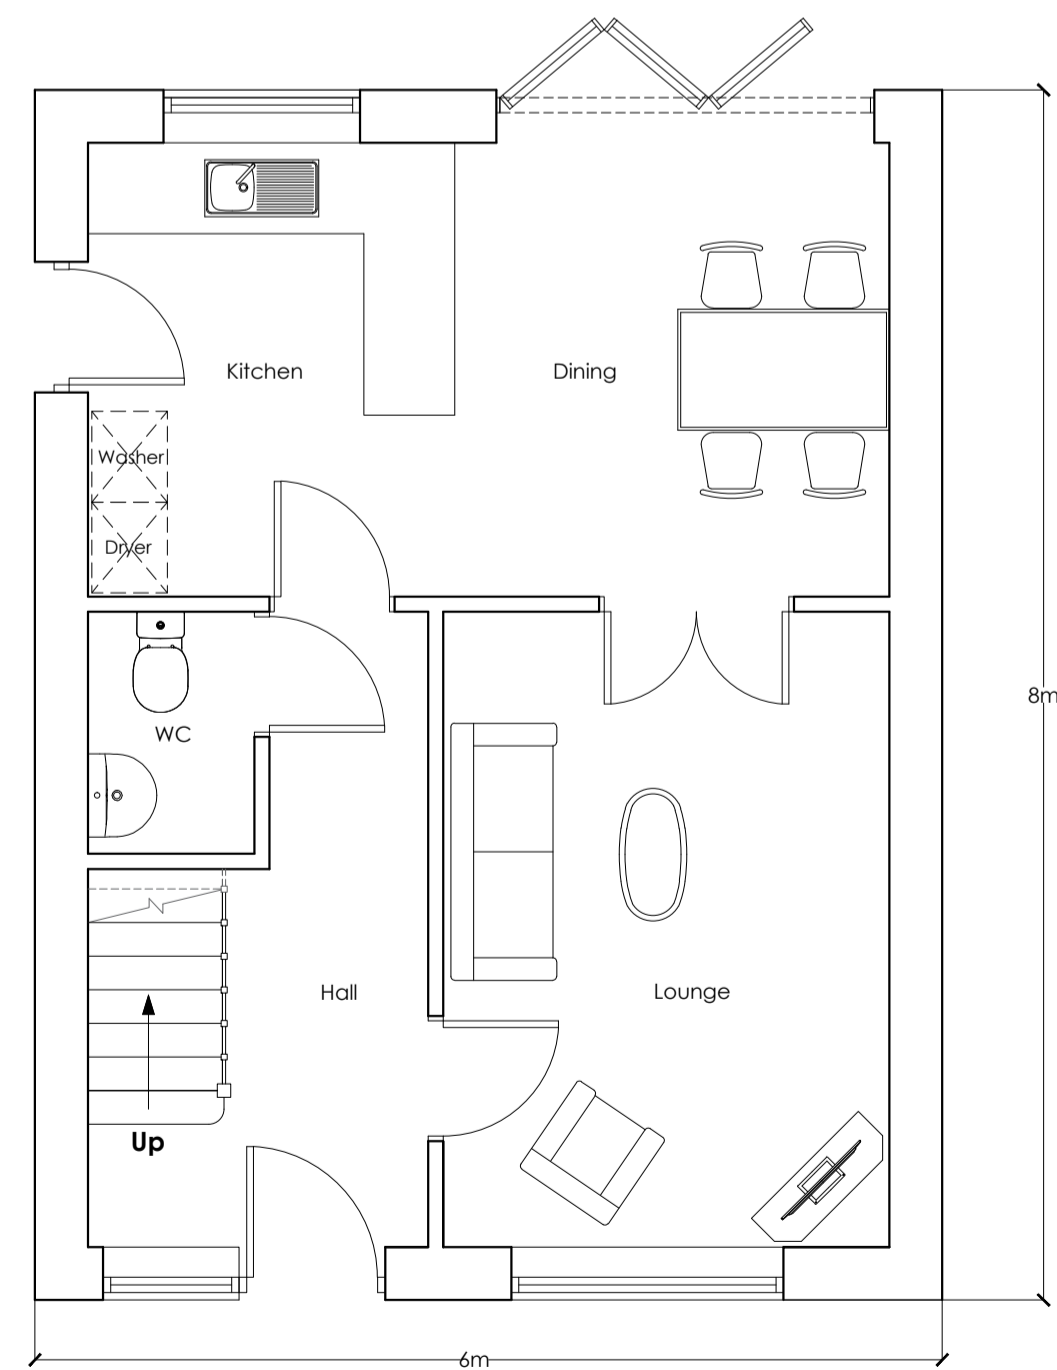

Proposed Ground Floor Plan
Scale 1:50

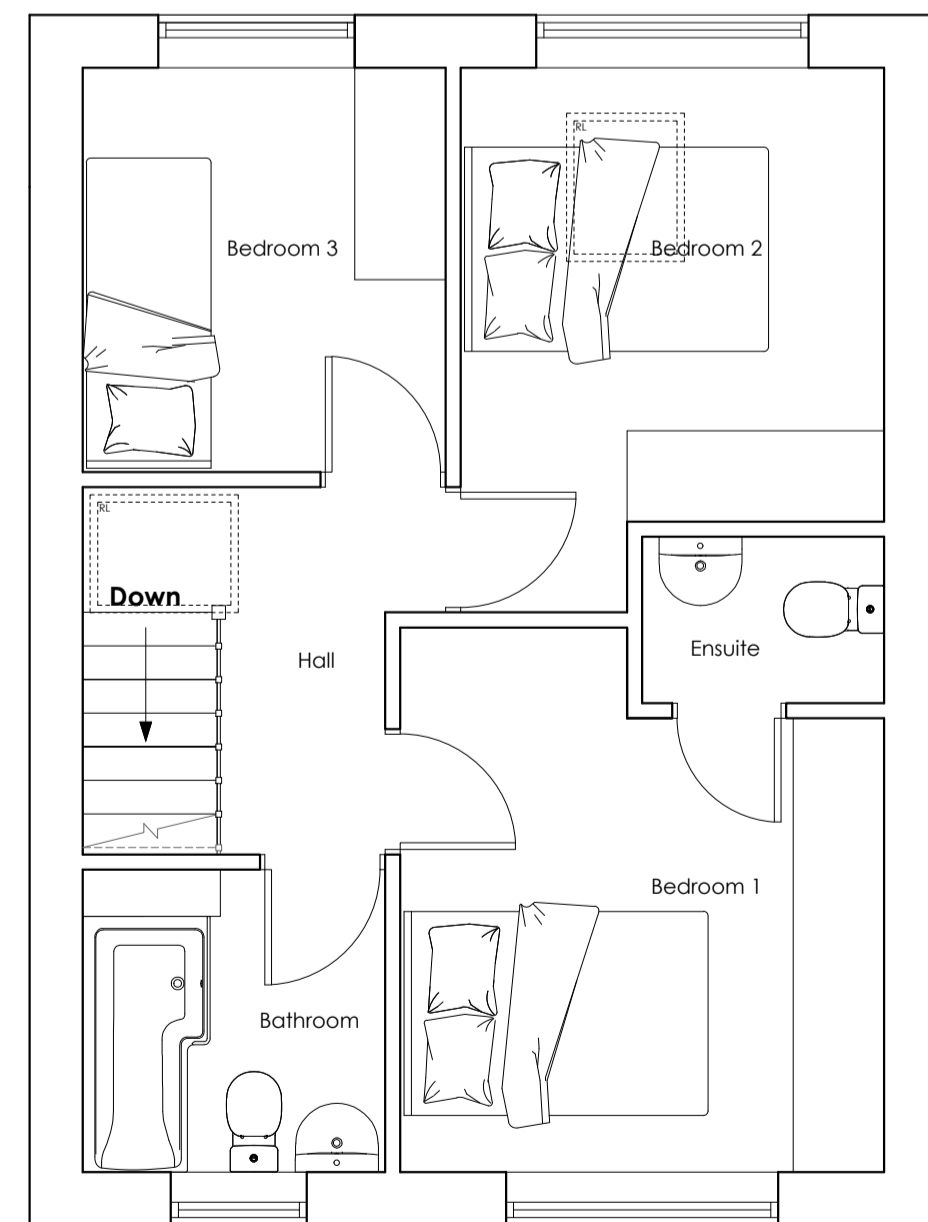

Proposed First Floor Plan
Scale 1:50



Proposed Site Plan
Scale 1:500

1:500 Scale



1:50 Scale



B	BT	Boundary Amended	23.04.2019
A	BT	Garage Removed	12.03.2019
no.	by	revision	date

Client
Mr Tim Brown

Job Title
Proposed New Dwelling on land at 43 Hawthorne Place, Clitheroe, BB7 2HU

Drawing Title
Proposed Plans, Elevations and Site Plan

Scale: Various @ A1 Date: February 19 Drawn: BT

spa
SUNDERLAND PEACOCK ARCHITECTS
SUNDERLAND PEACOCK & ASSOCIATES LTD.
HAZELMERE, PRALICO ROAD, CLITHEROE
LANCASHIRE, BB7 2JG
T 01200 423178 F 01200 427328
E info@sunderlandpeacock.com
www.sunderlandpeacock.com

5760 - P02 REV B