


EXISTING SECOND PLAN


1:100

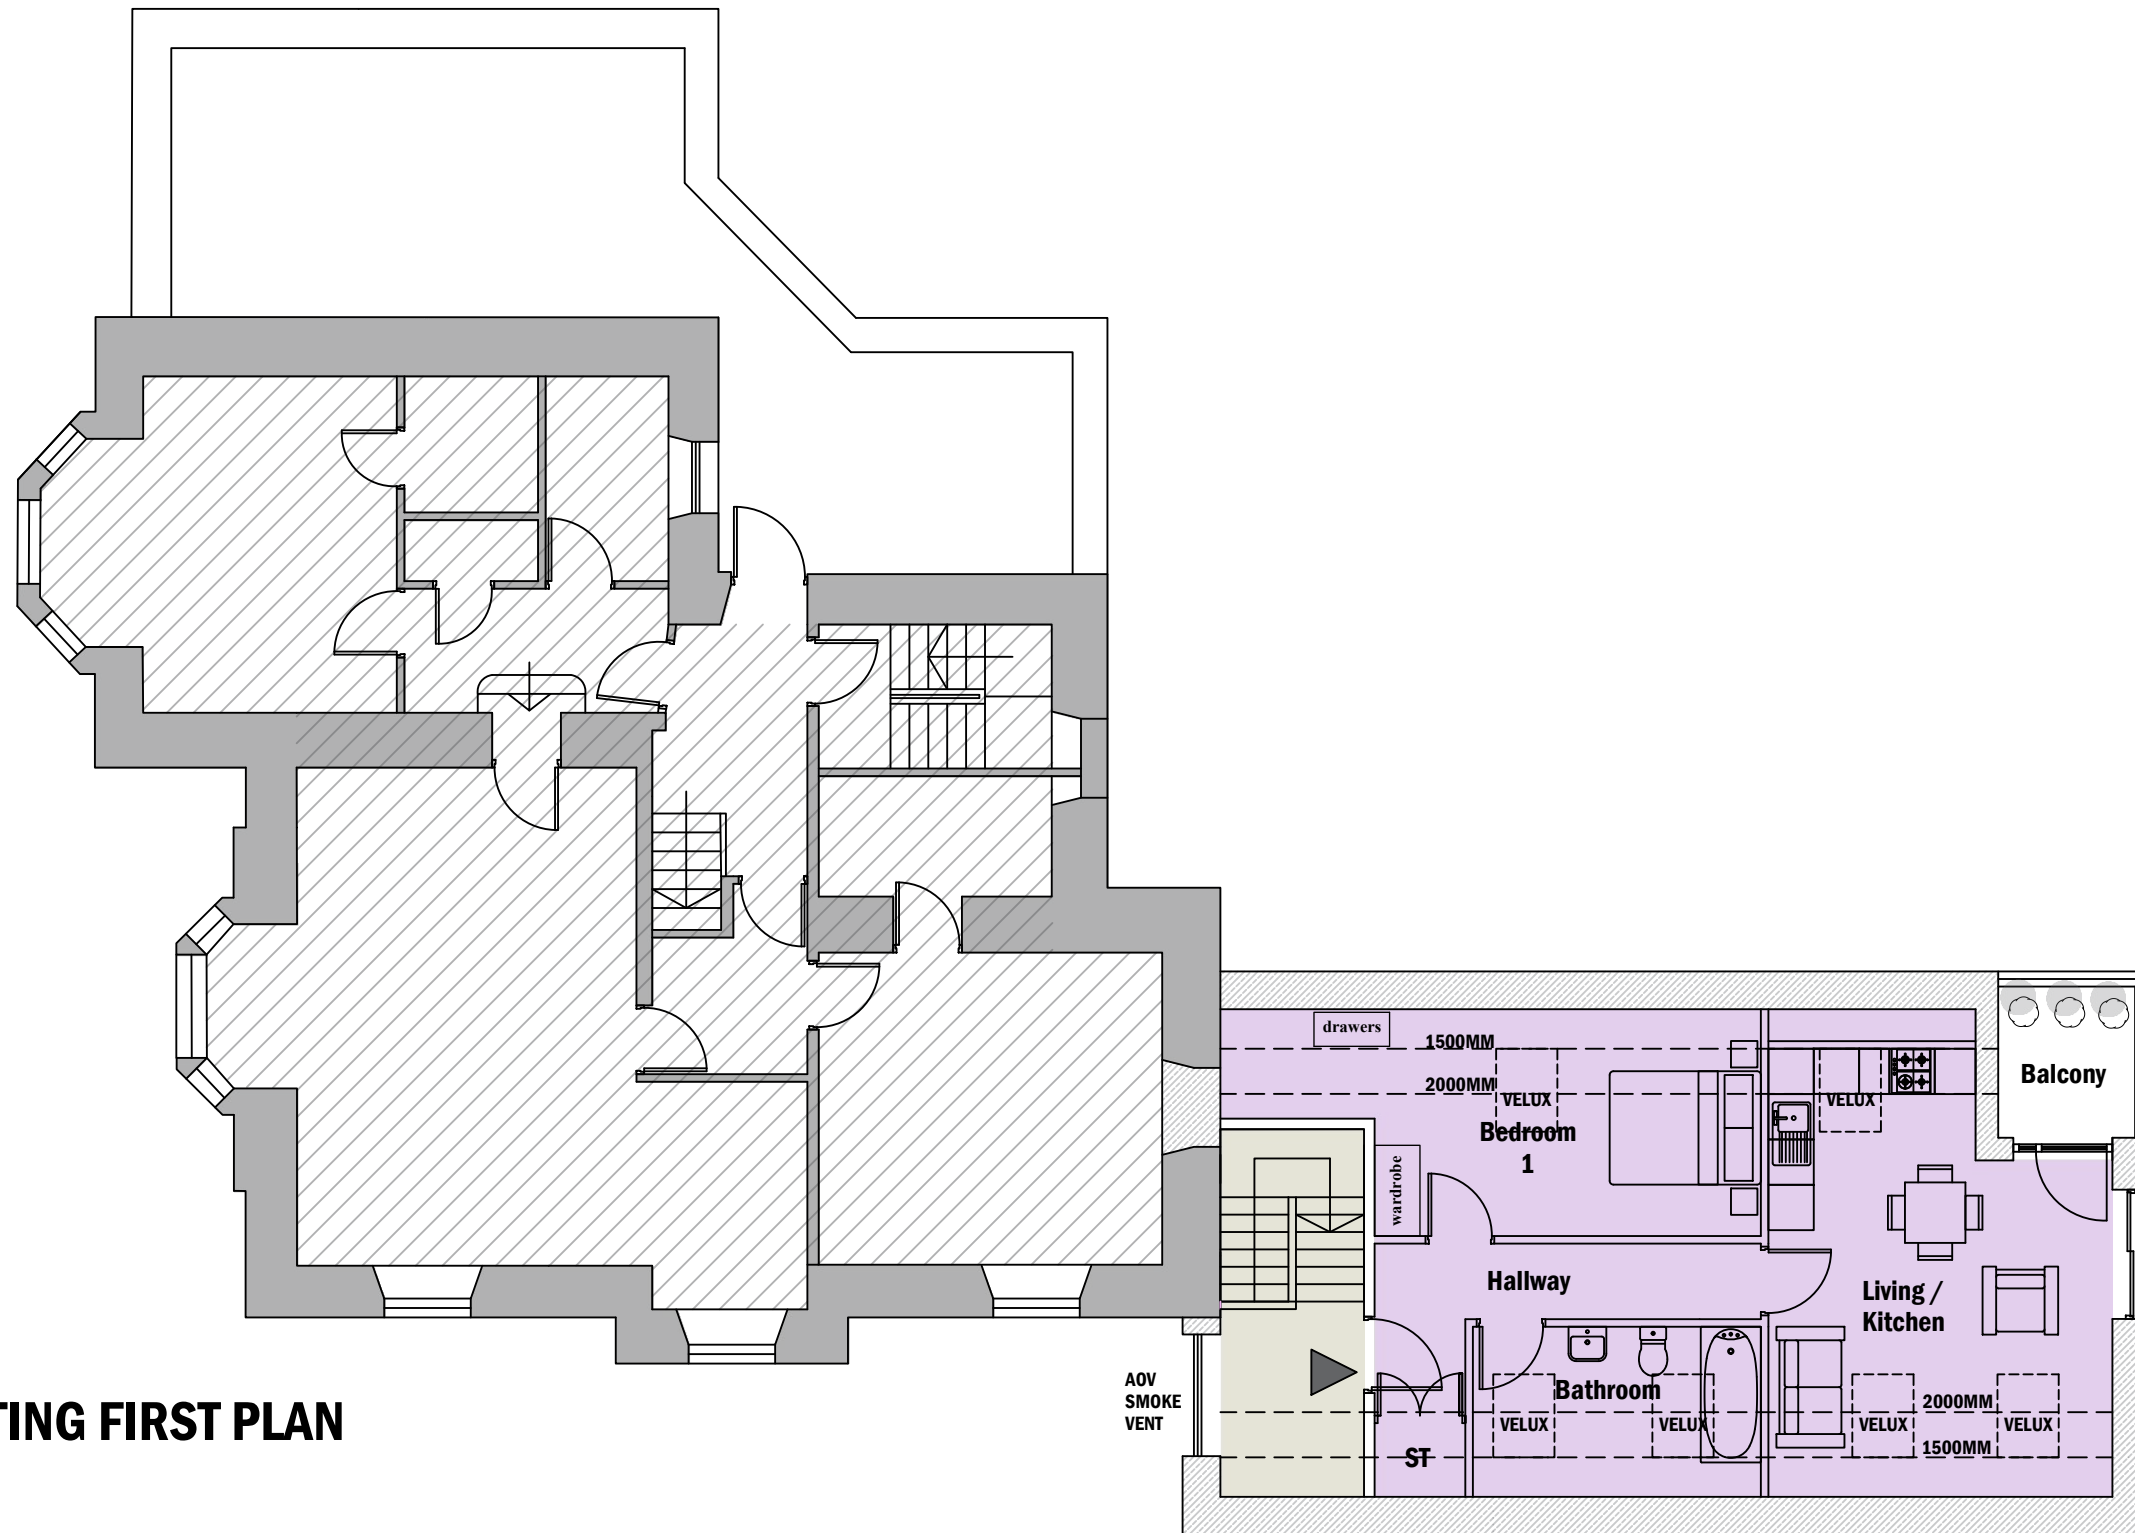

EXISTING FIRST PLAN

1:100


**Apartment 3 -
51.8m² (Usable) 62.28m² Overall
1 Bed**

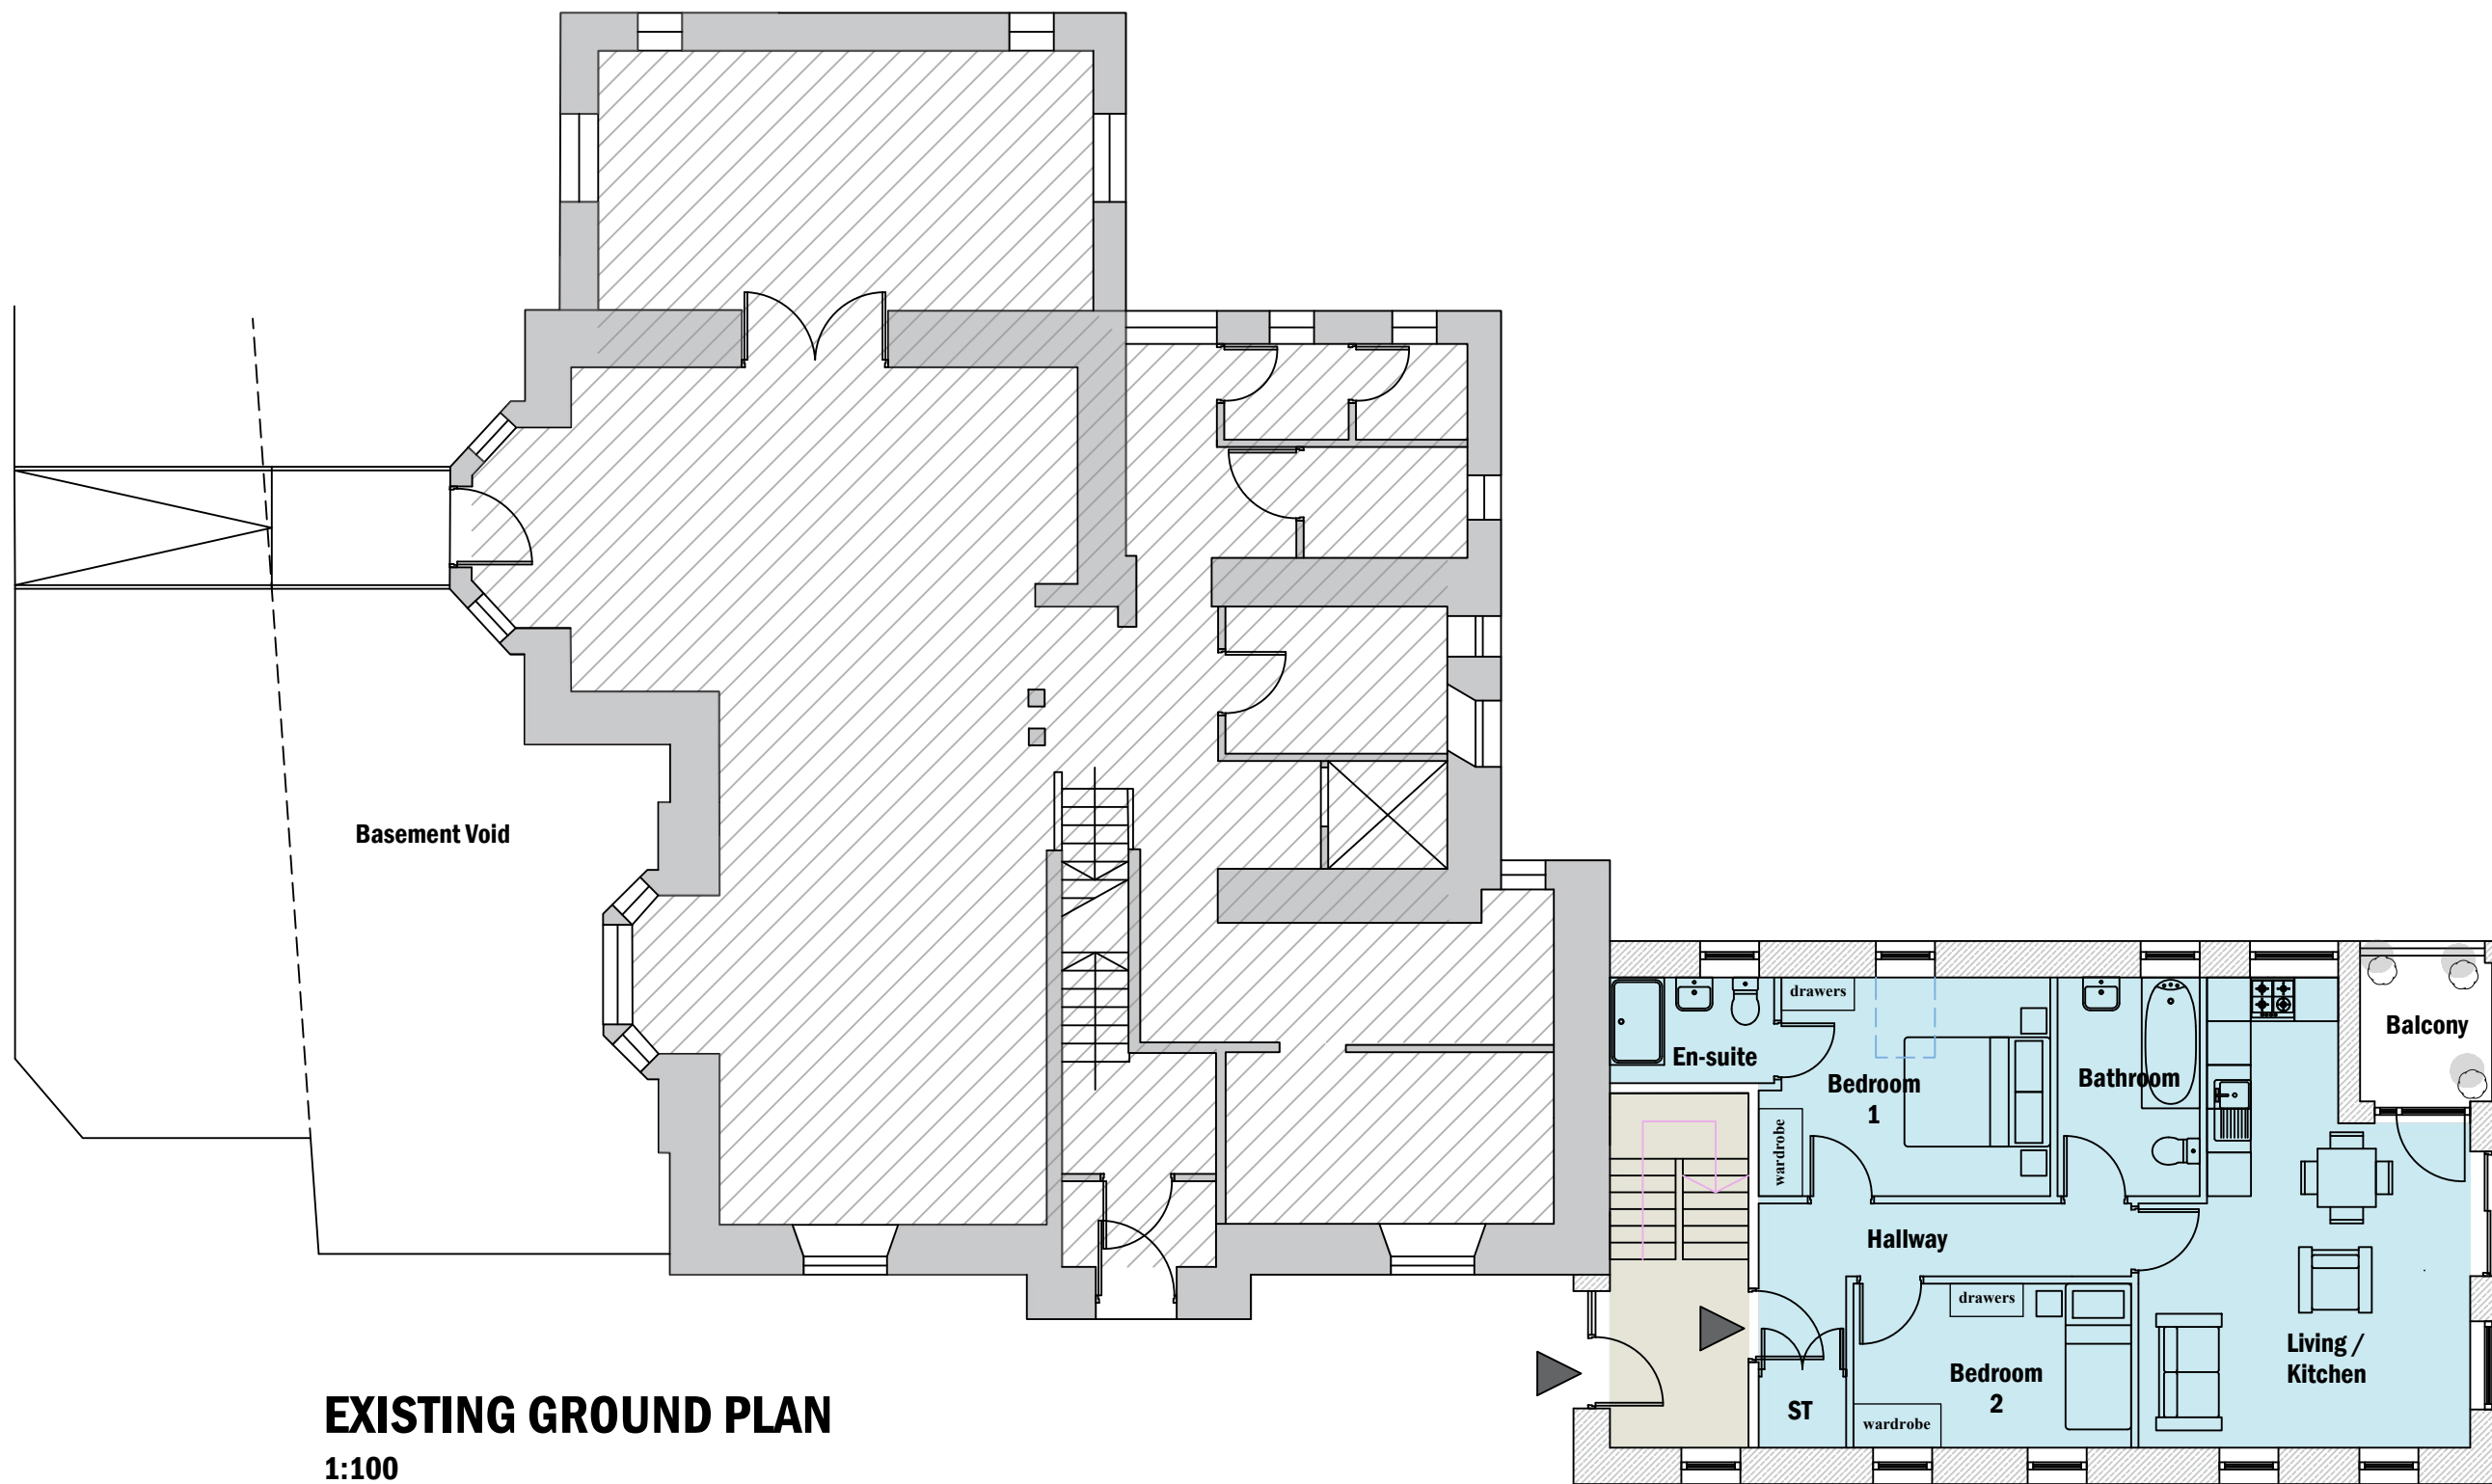

EXISTING GROUND PLAN

1:100

**Apartment 2 -
62.2m²
2 Bed**

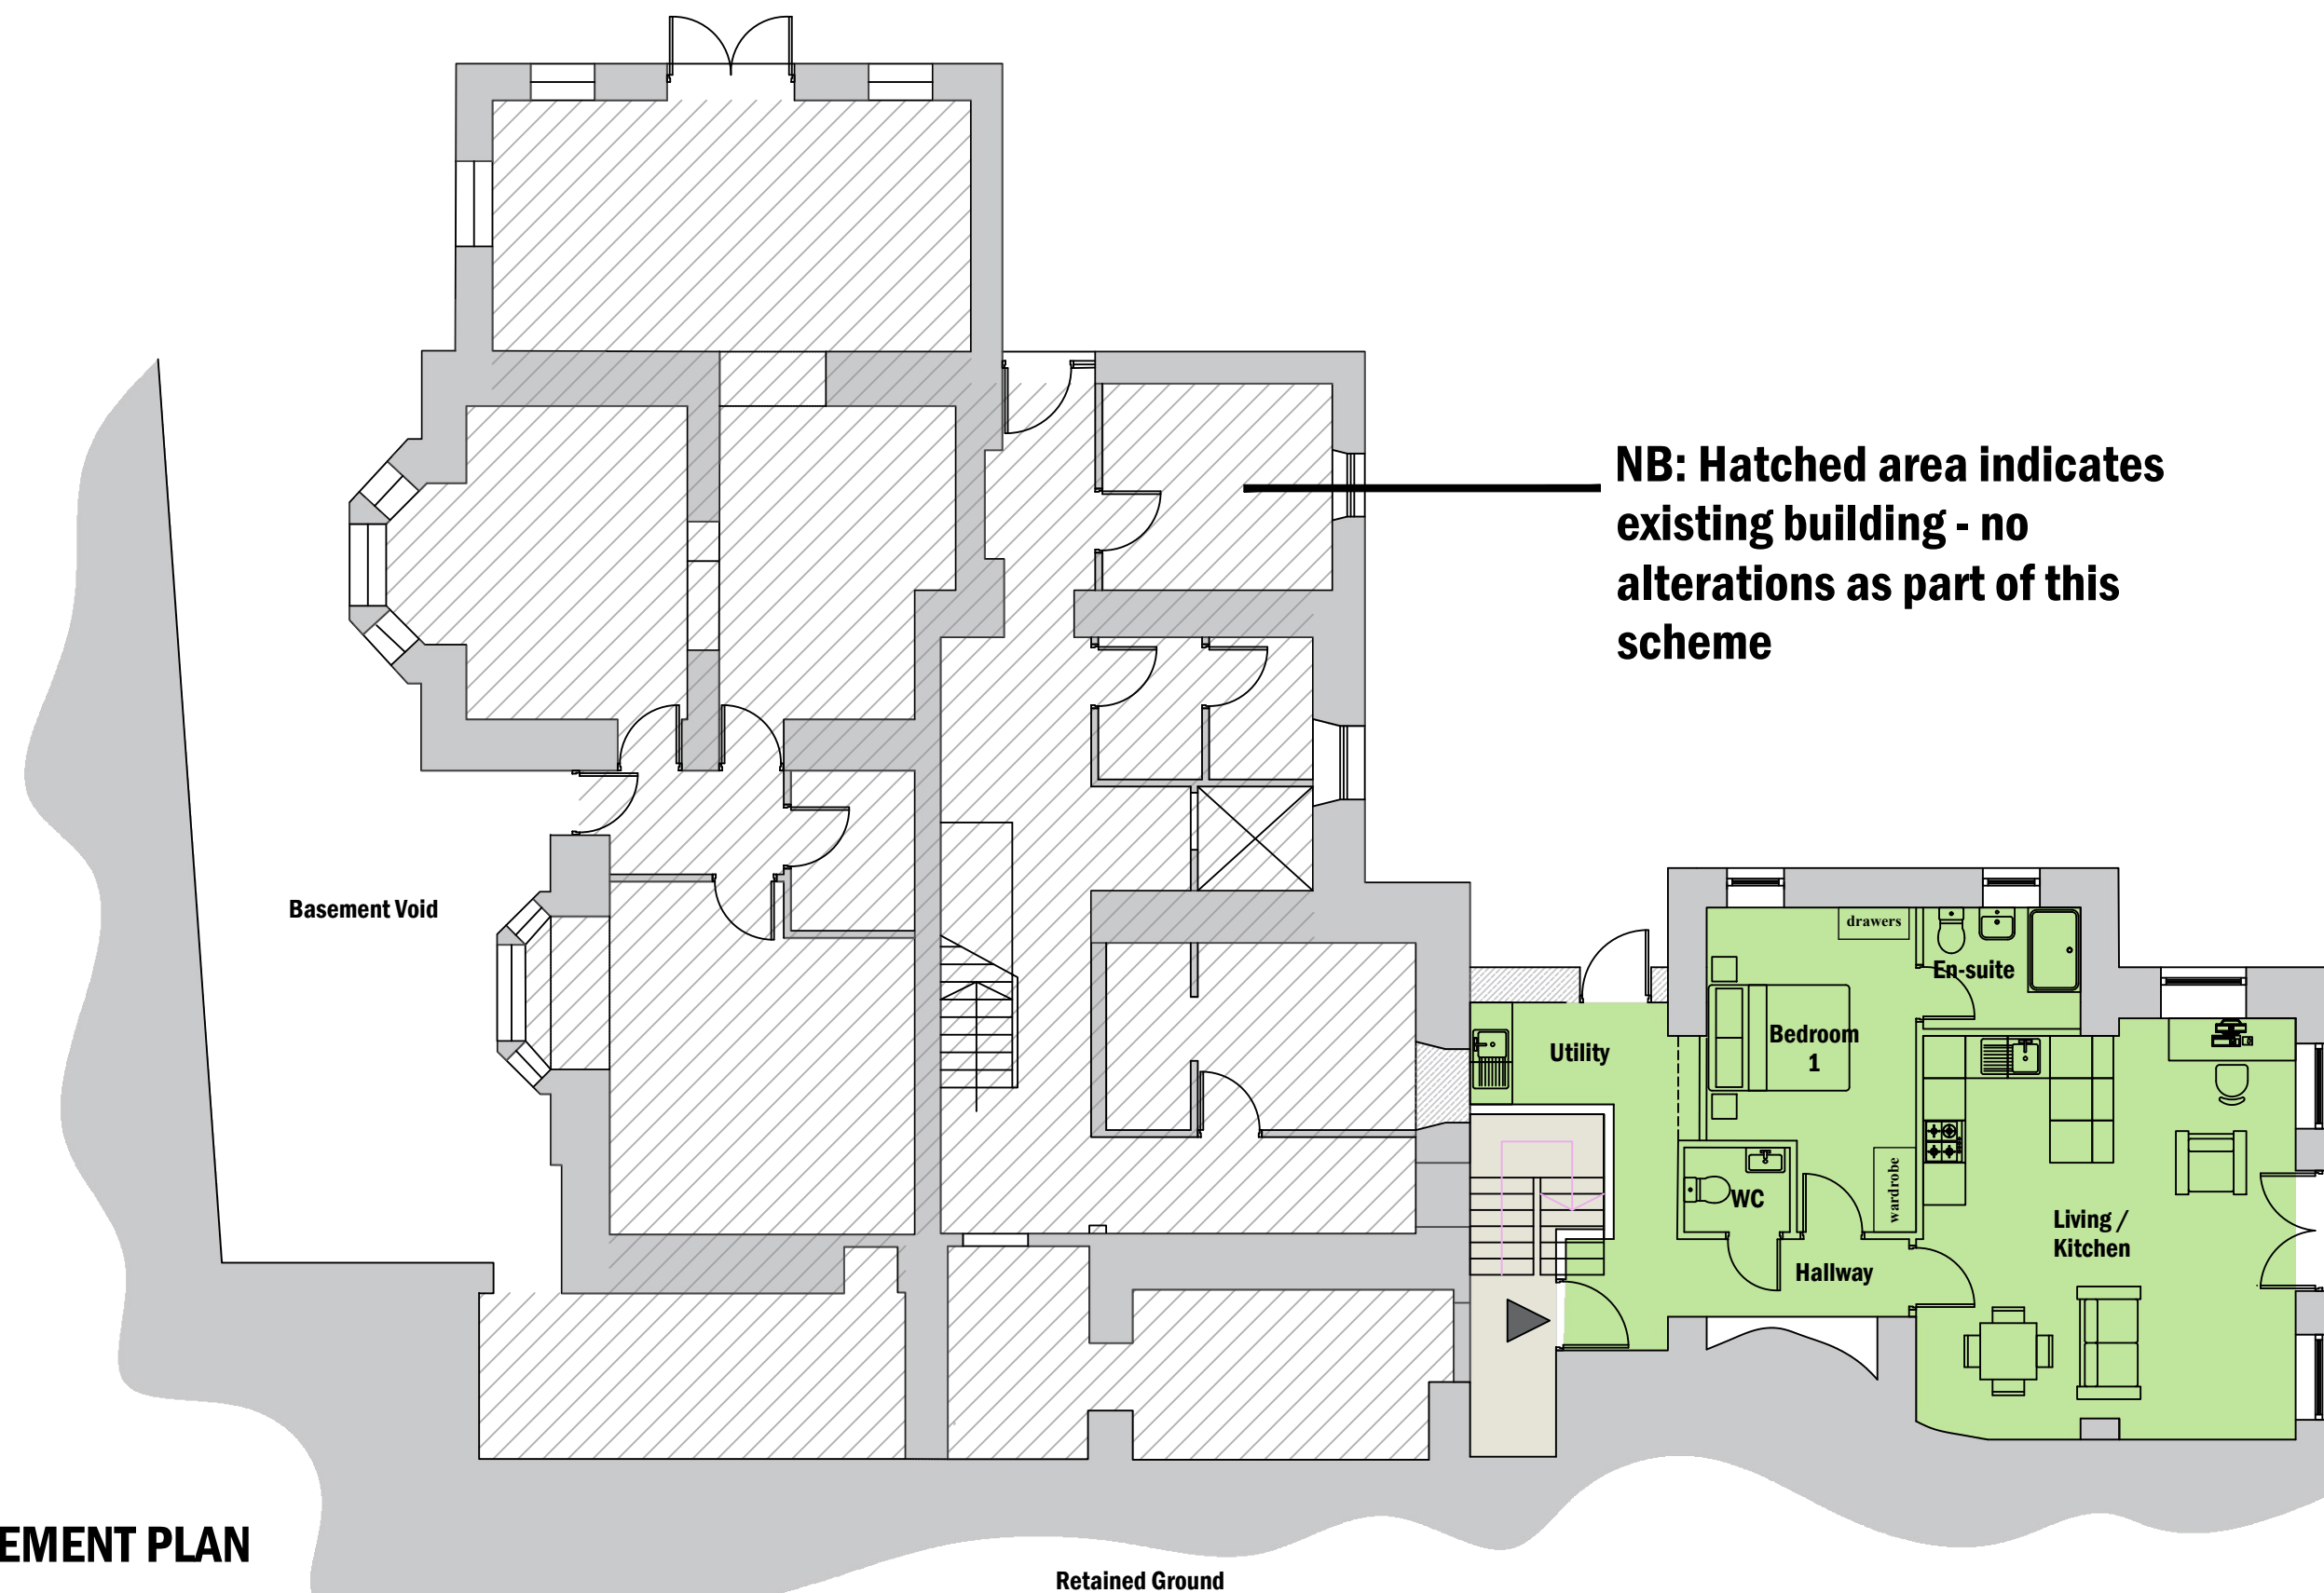

EXISTING BASEMENT PLAN

1:100

**NB: Hatched area indicates
existing building - no
alterations as part of this
scheme**

**Apartment 1 -
62.7m²
1 Bed**

PLANNING DRAWINGS

AMENDMENTS NUMBER:	DATE/CHECKED BY:
A - Balconies added for amenity	23.07.19

Do not scale this drawing.
Dimensions to be checked on site.
Drawing to be read in conjunction with all other relevant material.
Structural Engineers drawings to override structural dimensions shown.
This drawing is the copyright of Urban Colour Architects. ©2017.
Architect to be notified of discrepancies.

Pendle Hotel Clitheroe Road
Chatburn Lancashire BB7 4JY

CLIENT
LSA Finance

DRAWING NO + TITLE:
UCA-006
Proposed Floor Plans

REF NO: UC048 DATE: 20.04.19

SCALES: 1:100 PAGE SIZE: A1

DRAWN BY: JB CHECKED BY: JB

urban:colour
architects
URBAN:COLOUR ARCHITECTS
40 Hicks Road, Seaforth,
Liverpool, L21 3TD