




**EXISTING SECOND PLAN**  
1:100

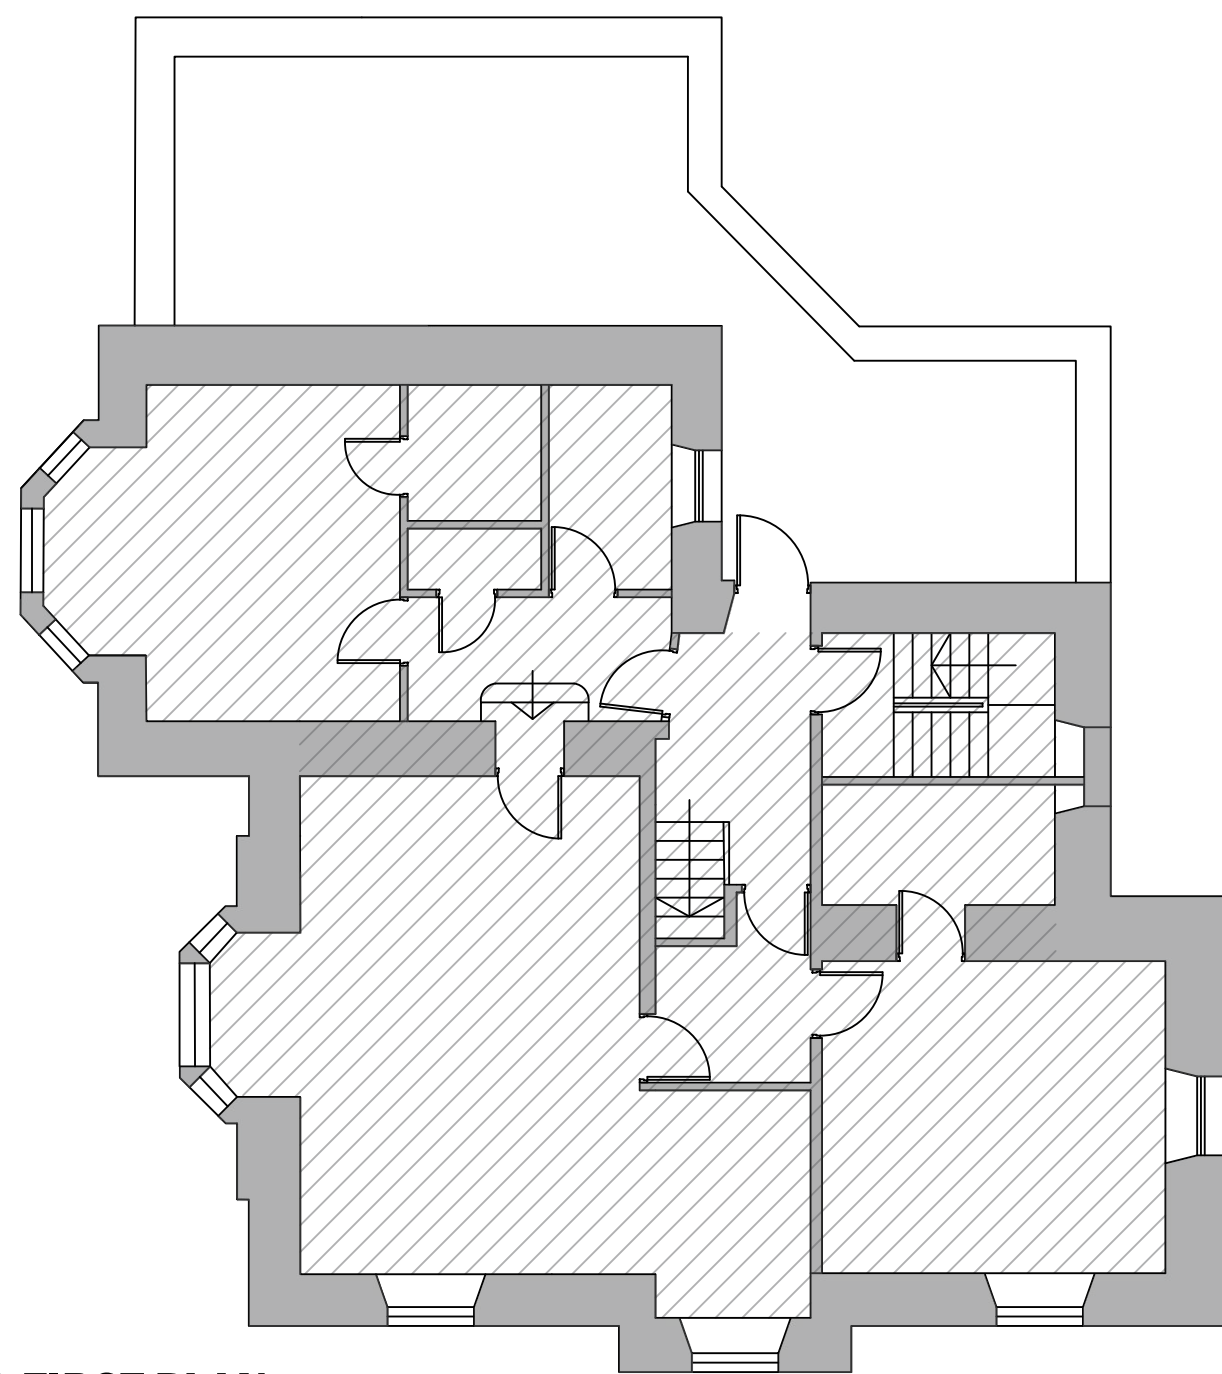

**EXISTING FIRST PLAN**  
1:100

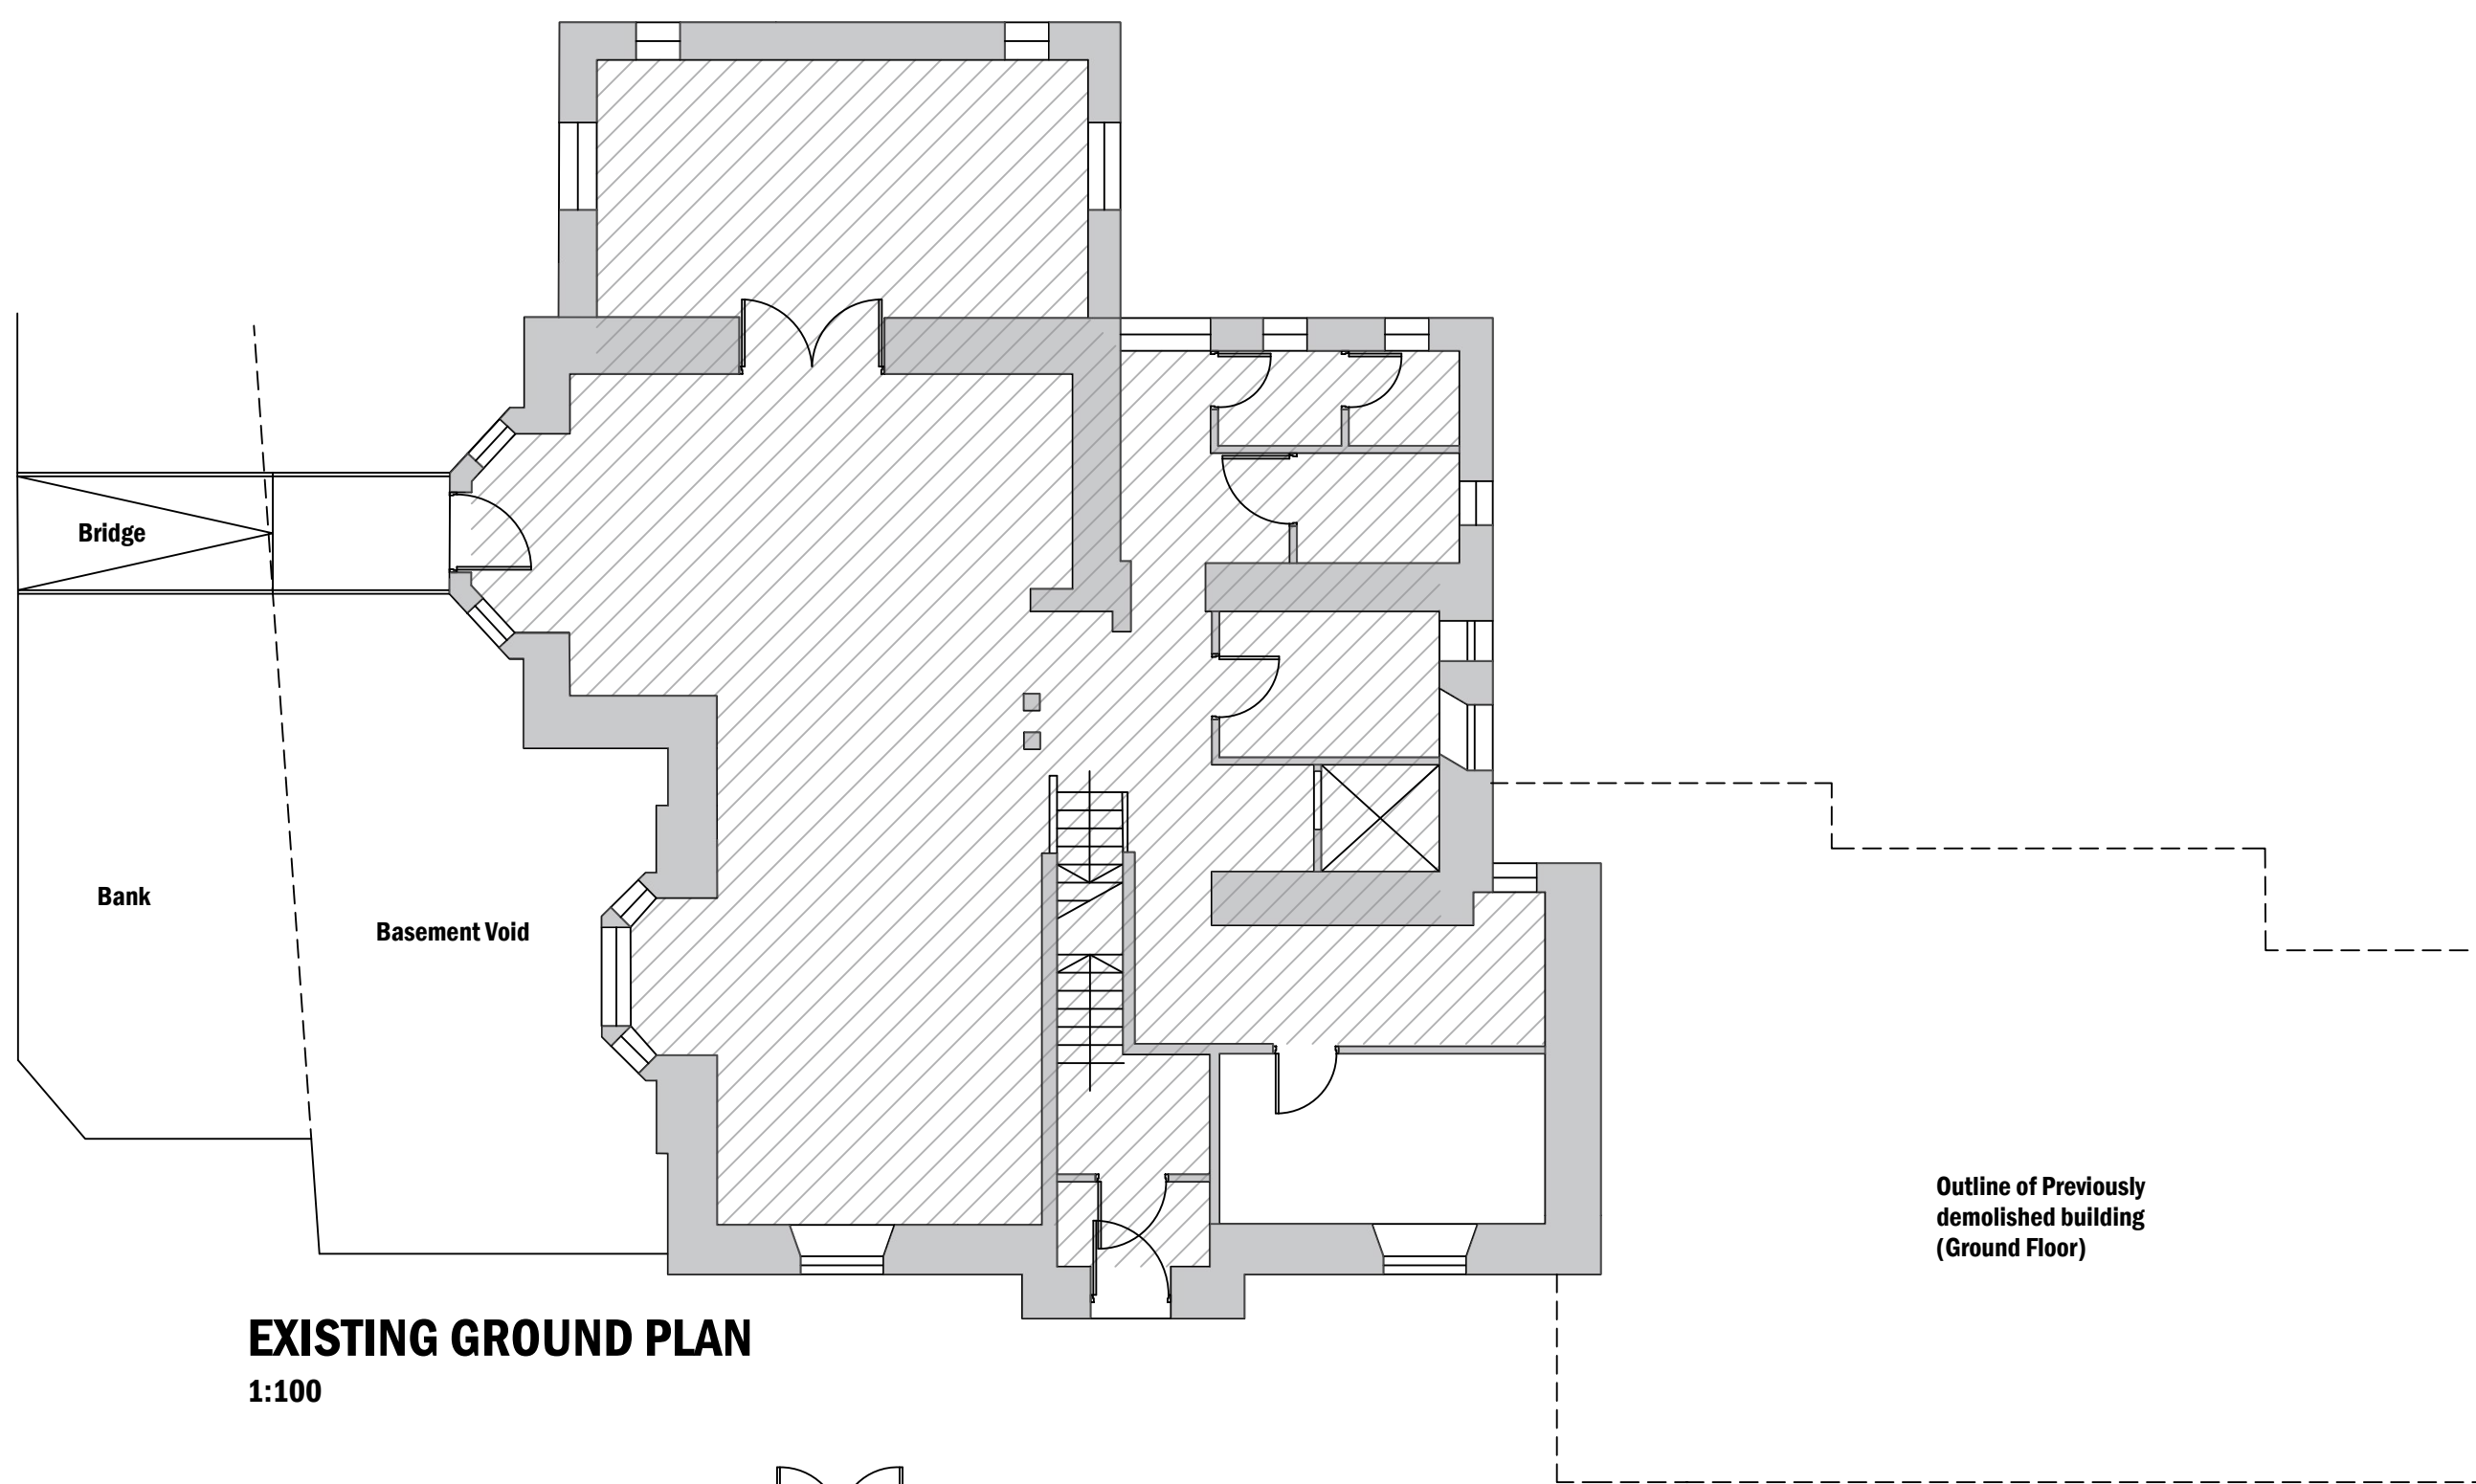

**EXISTING GROUND PLAN**  
1:100

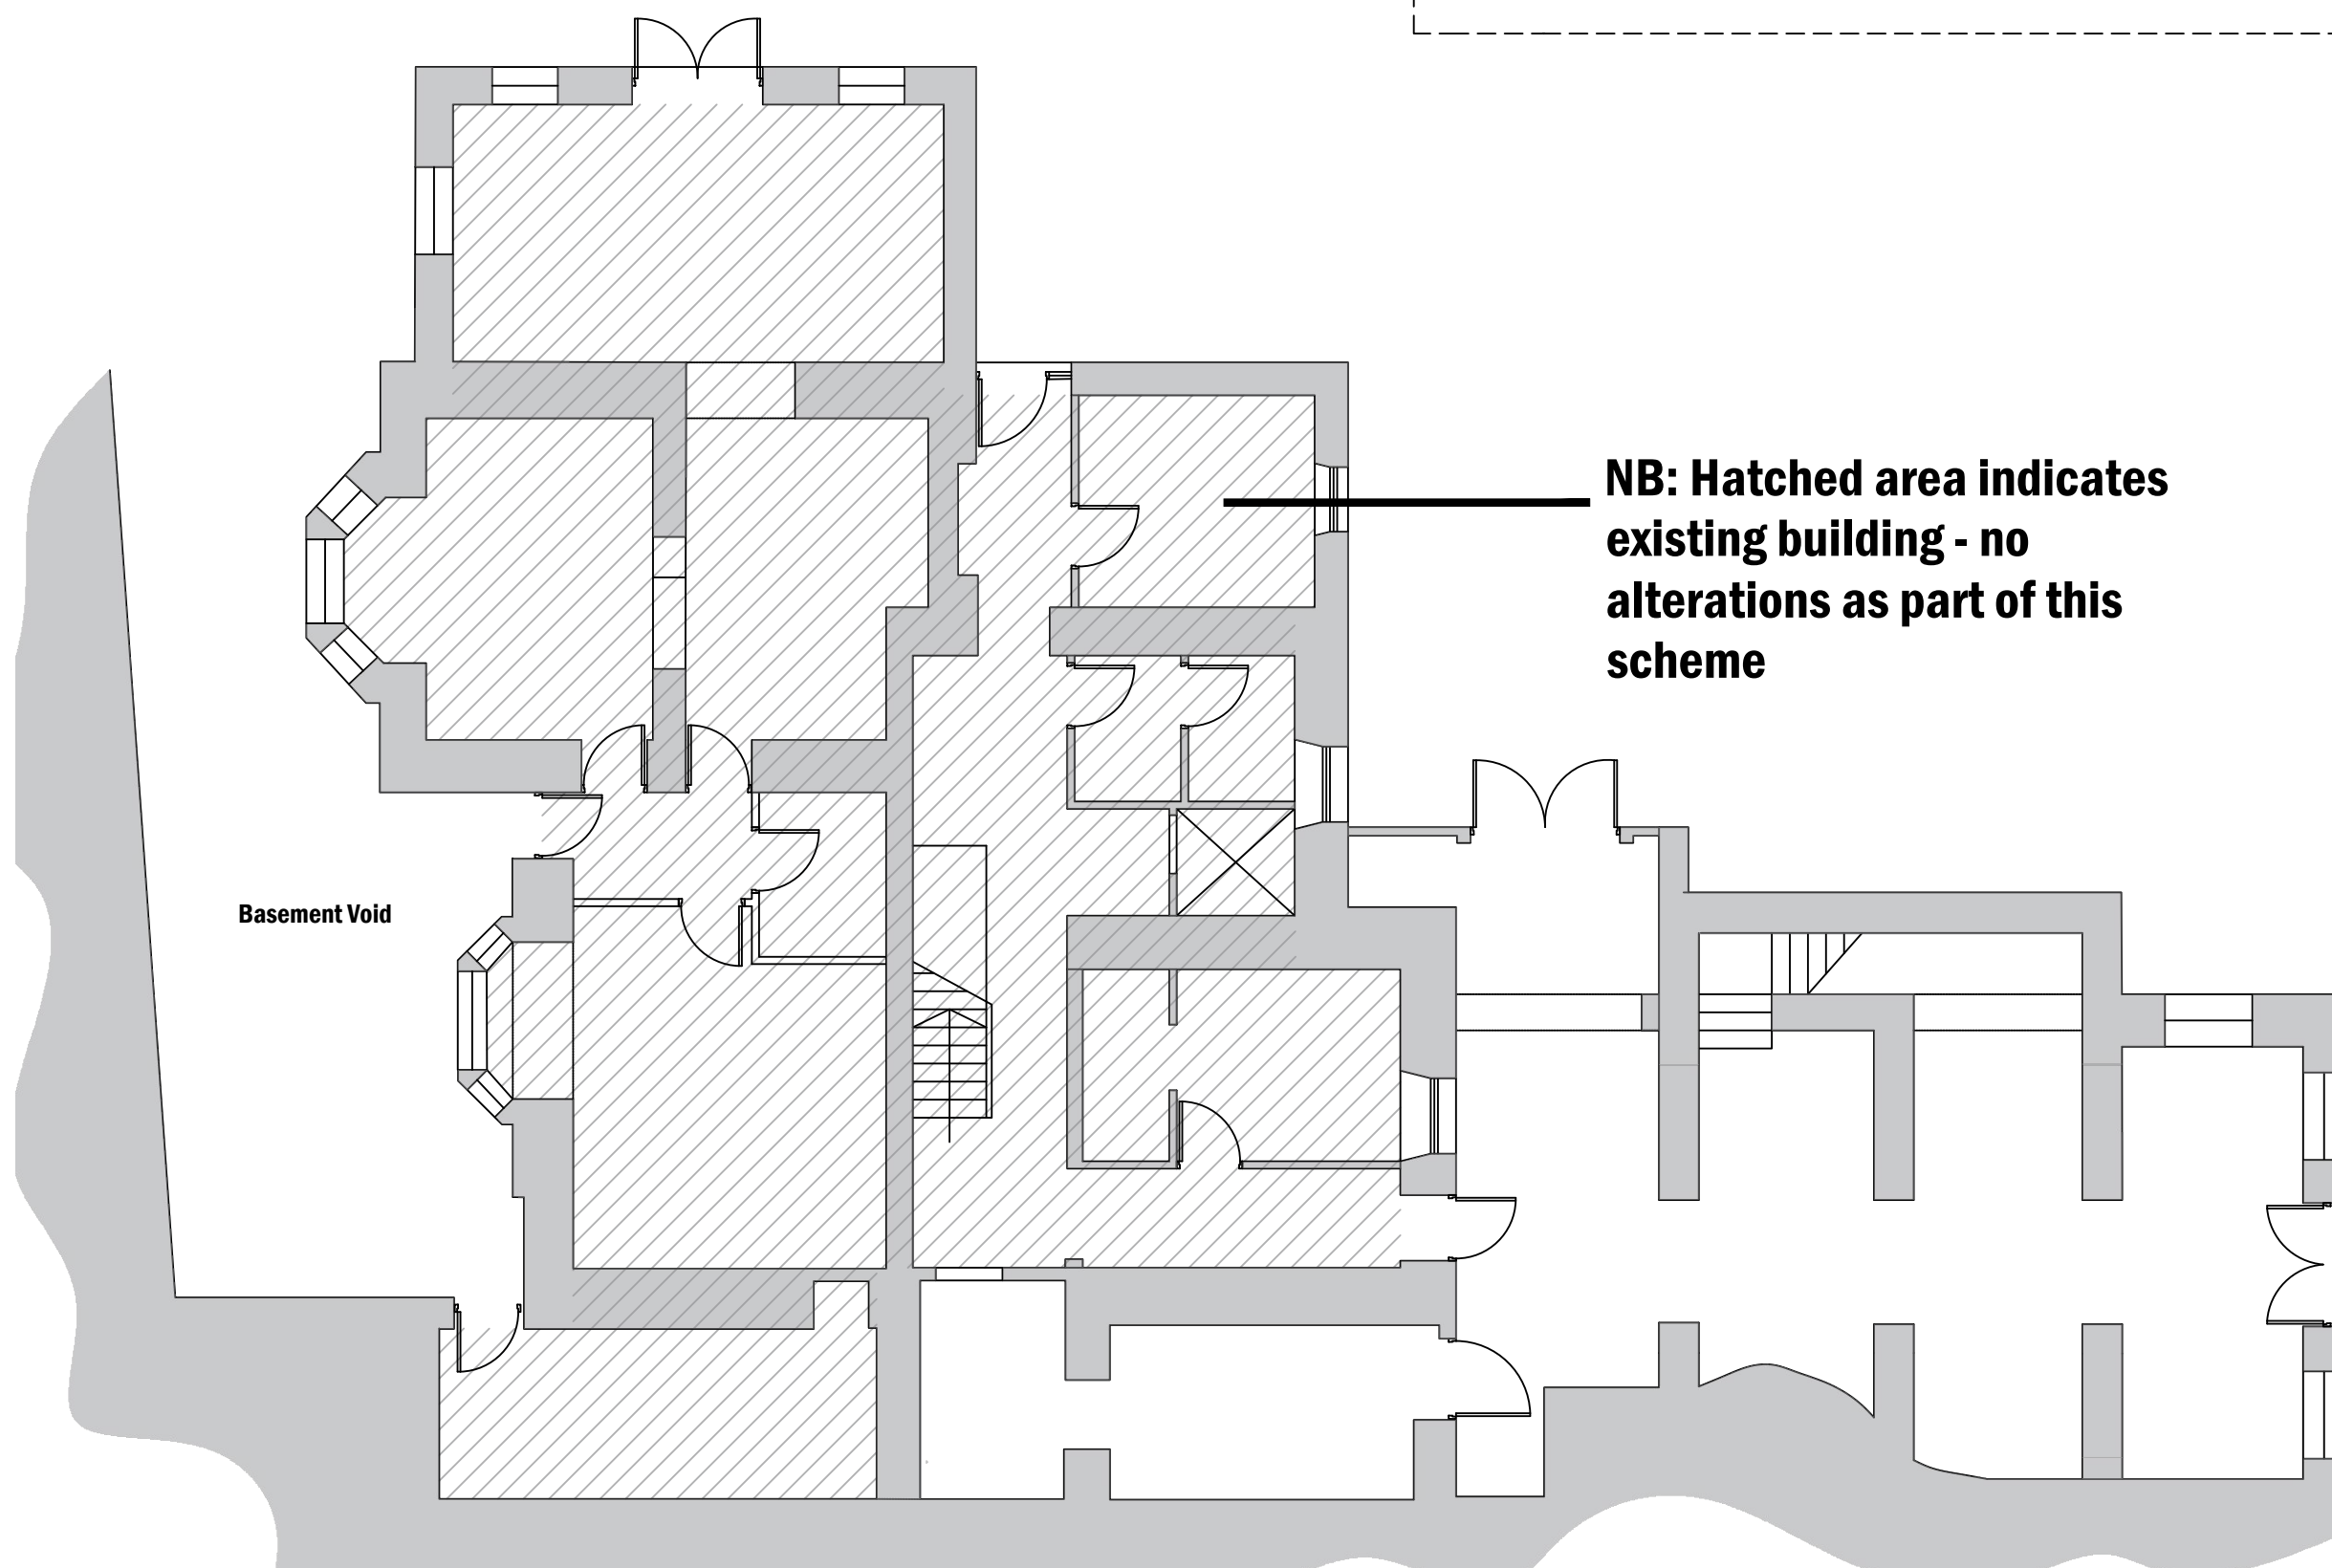

**EXISTING BASEMENT PLAN**  
1:100

**PLANNING DRAWINGS**

AMENDMENTS NUMBER: DATE/CHECKED BY:

--	--

Do not scale this drawing. Dimensions to be checked on site. Drawing to be read in conjunction with all other relevant material. Structural Engineers drawings to override structural dimensions shown. This drawing is the copyright of Urban Colour Architects. ©2017. Architect to be notified of discrepancies.

Pendle Hotel Clitheroe Road  
Chatburn Lancashire BB7 4JY

CLIENT  
LSA Finance

DRAWING NO + TITLE:  
UCA-003  
Existing Floor Plans

REF NO: UC048 DATE: 20.04.19

SCALES: 1:100 PAGE SIZE: A1

DRAWN BY: JB CHECKED BY: JB



URBAN:COLOUR ARCHITECTS  
40 Hicks Road, Seaforth,  
Liverpool, L21 3TD