




FRONT ELEVATION LOOKING NORTH

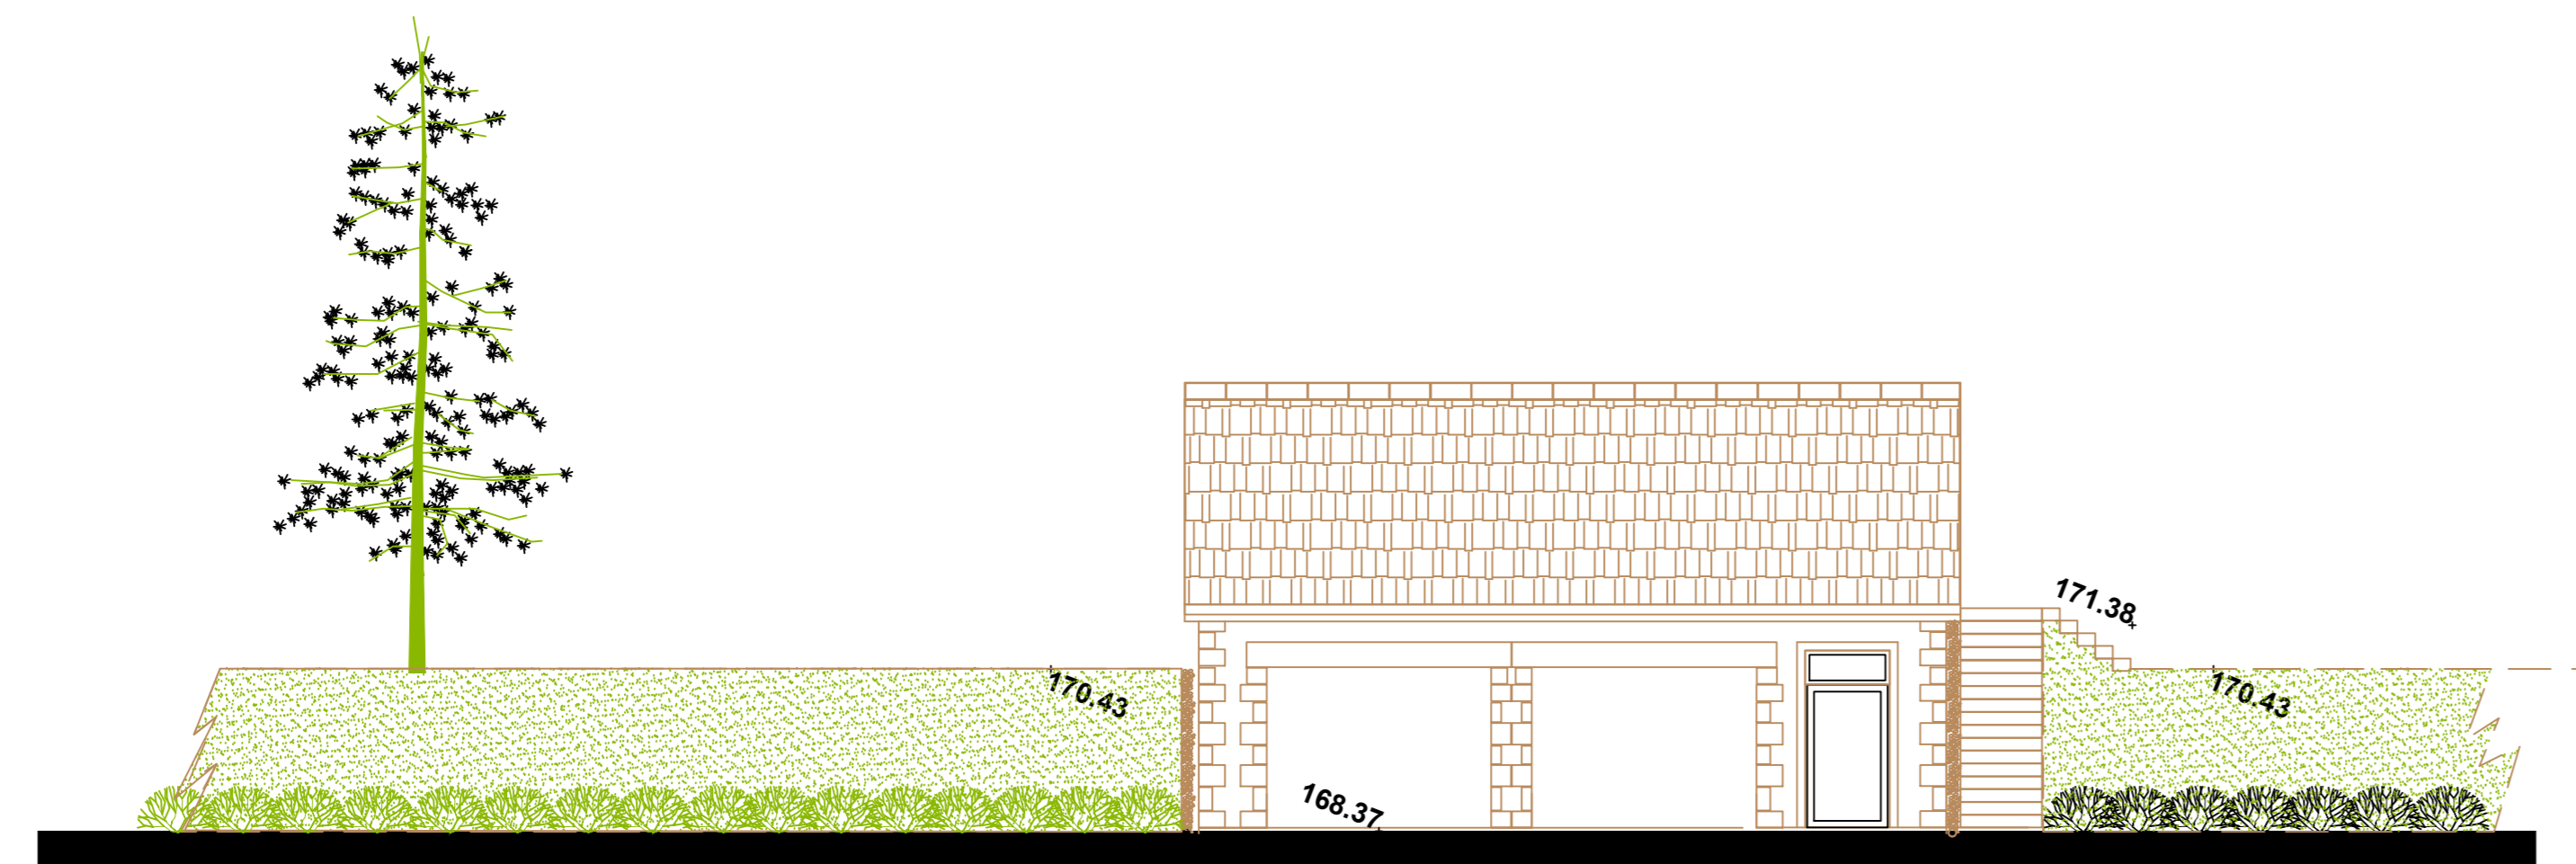


SIDE ELEVATION LOOKING WEST

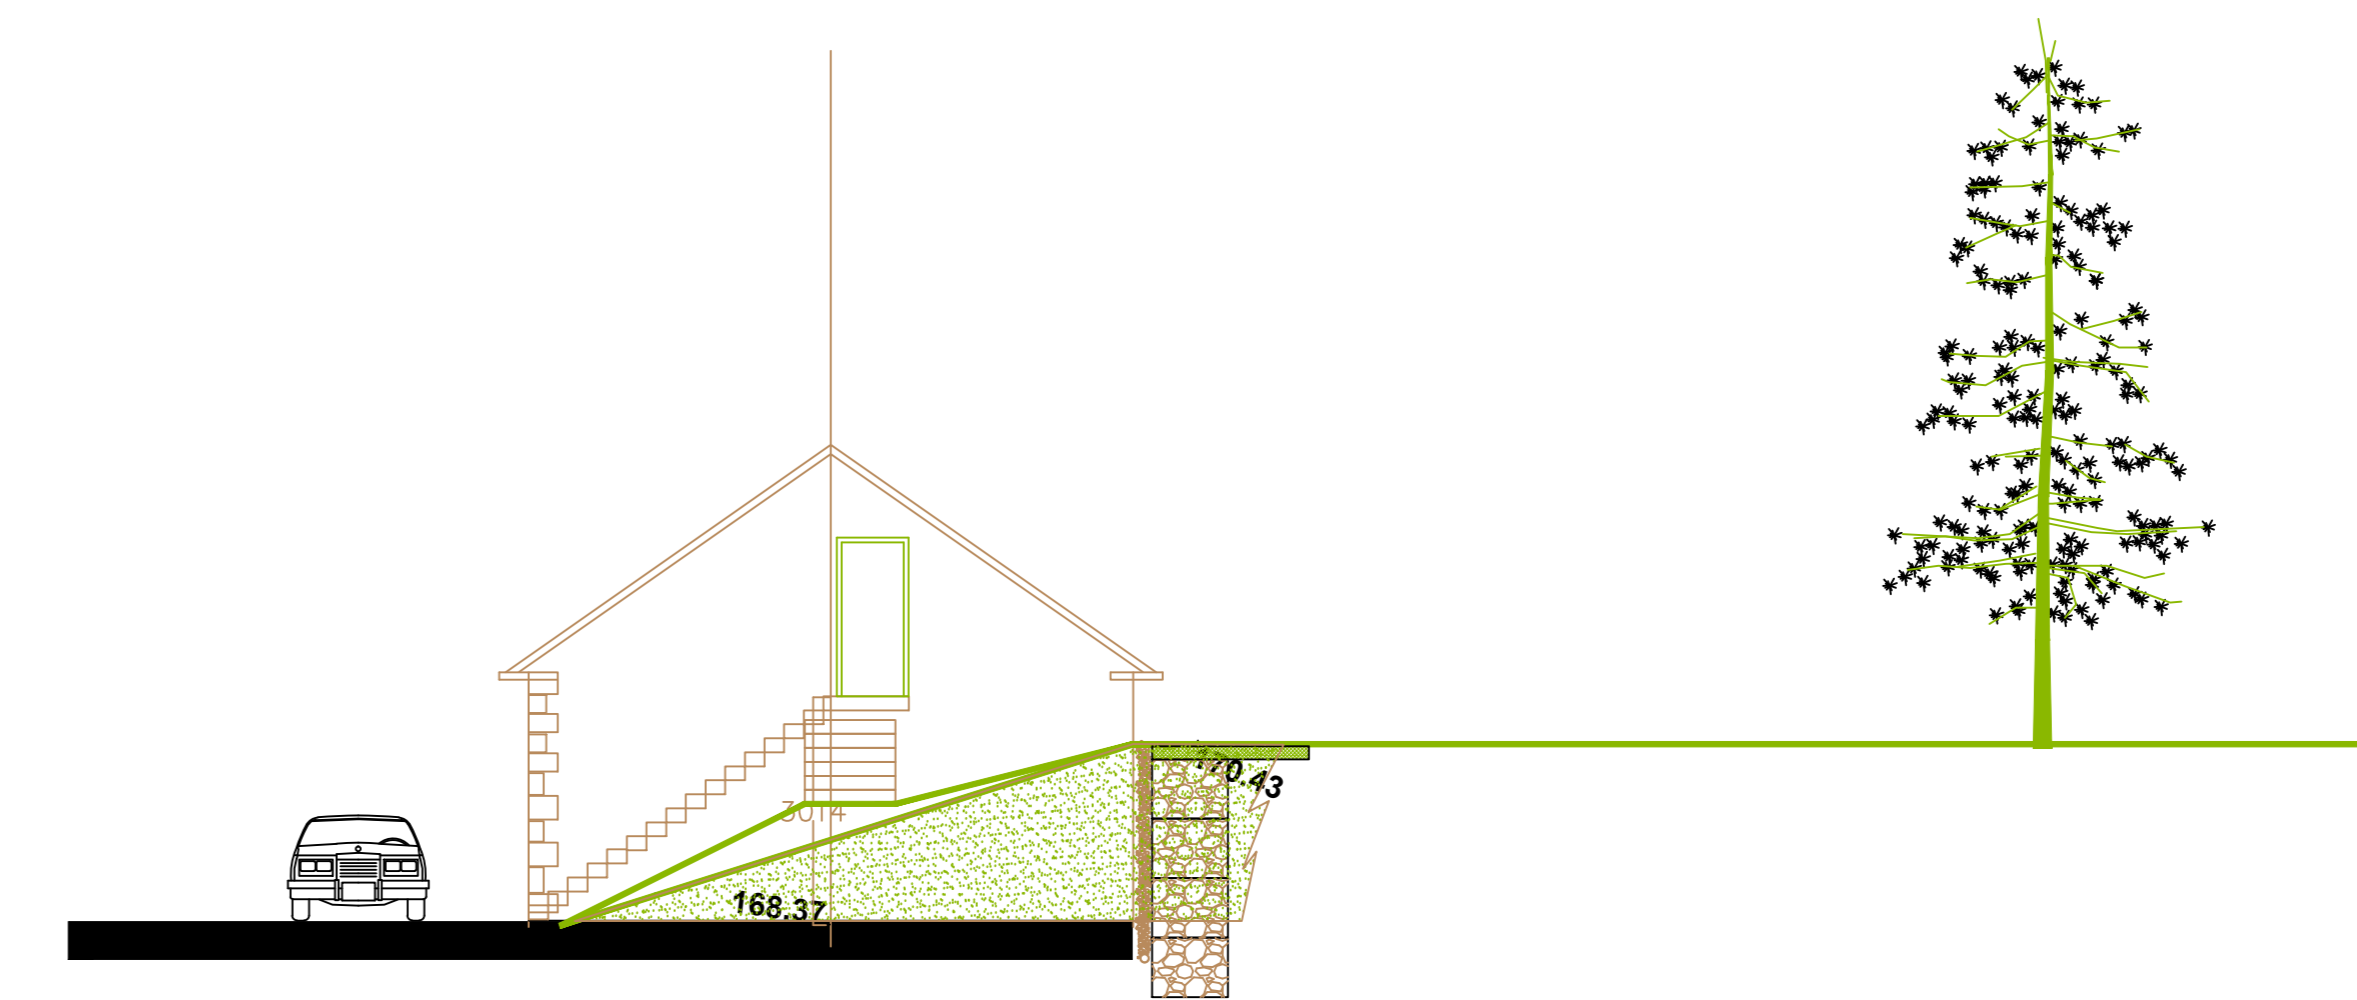

SIDE ELEVATION LOOKING EAST

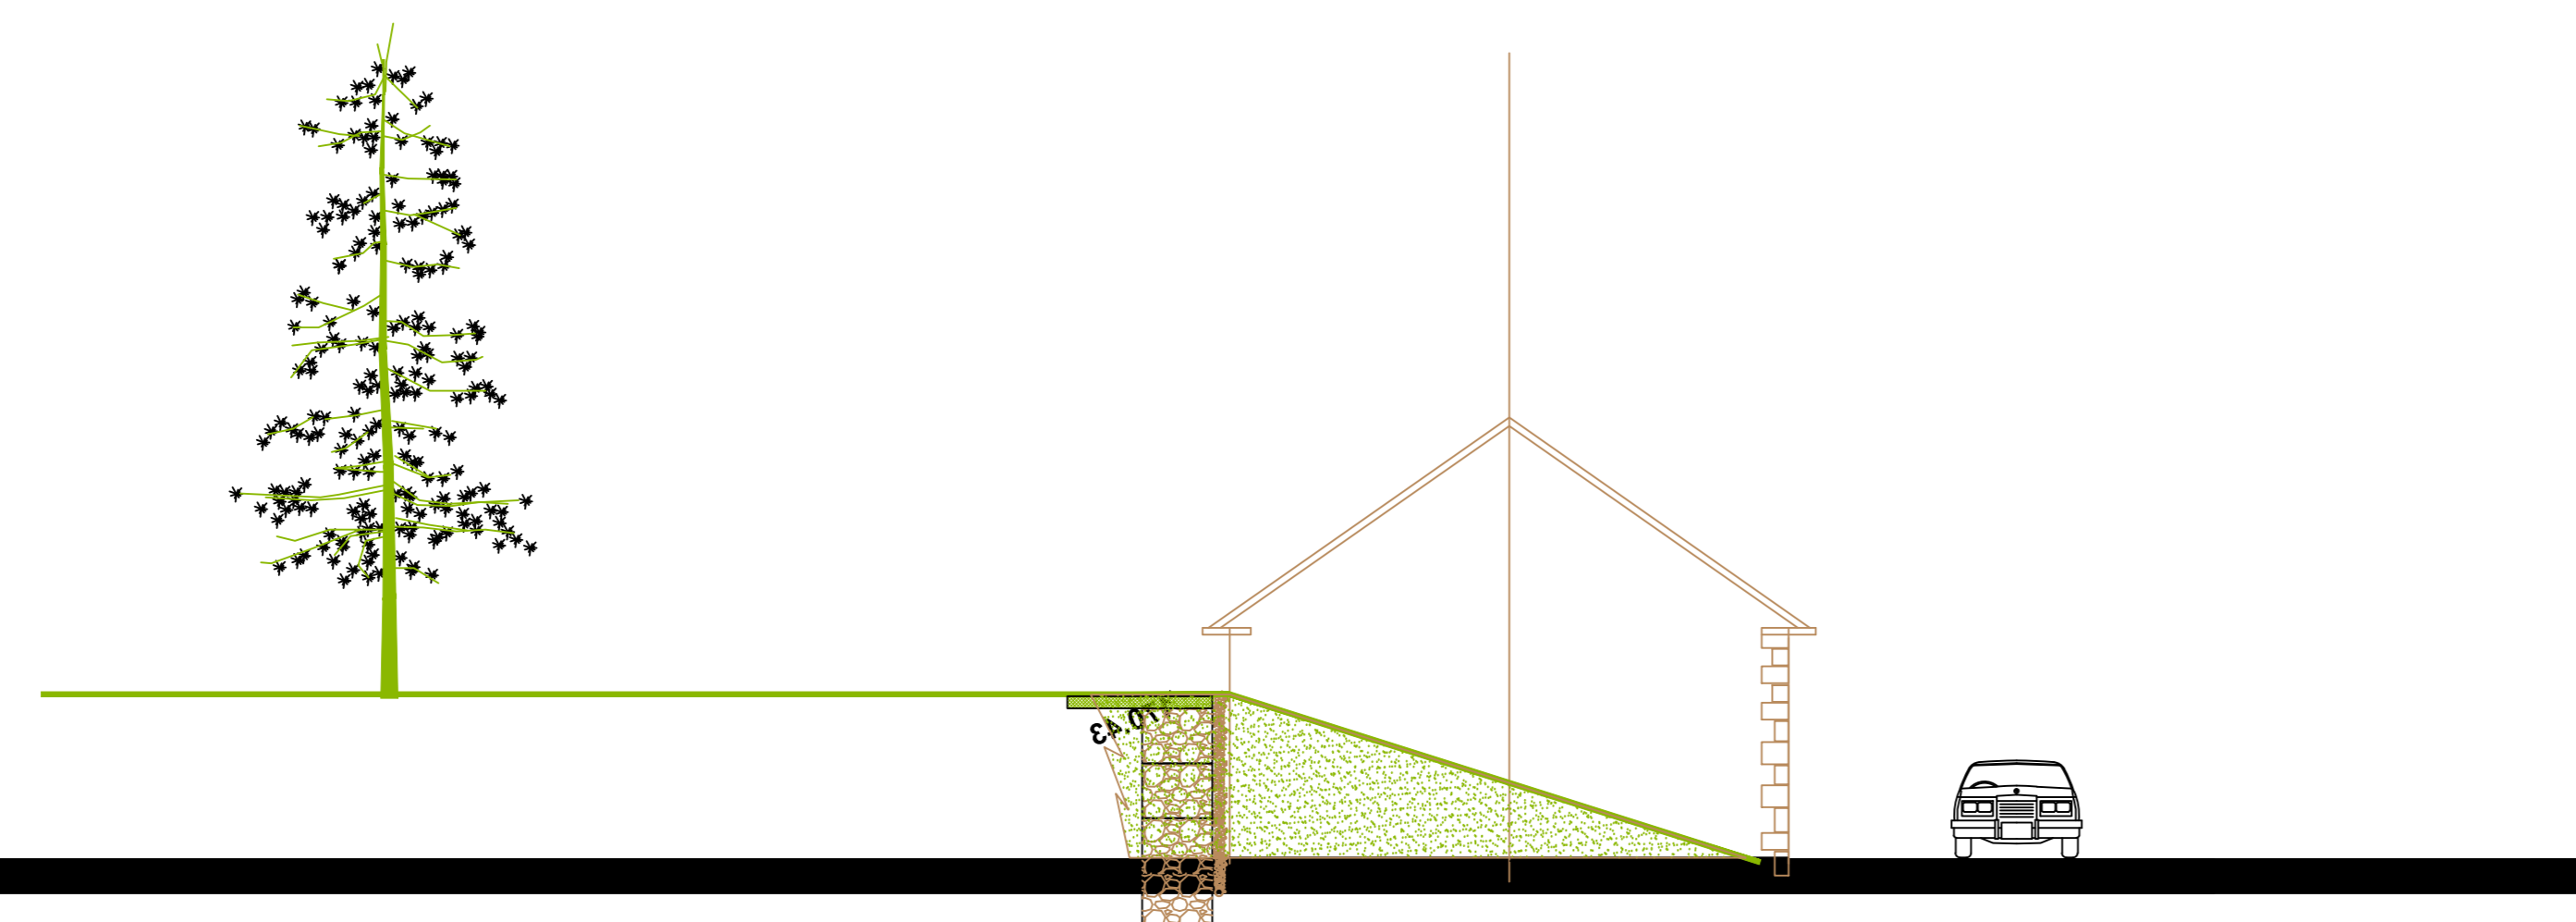

REAR ELEVATION LOOKING SOUTH

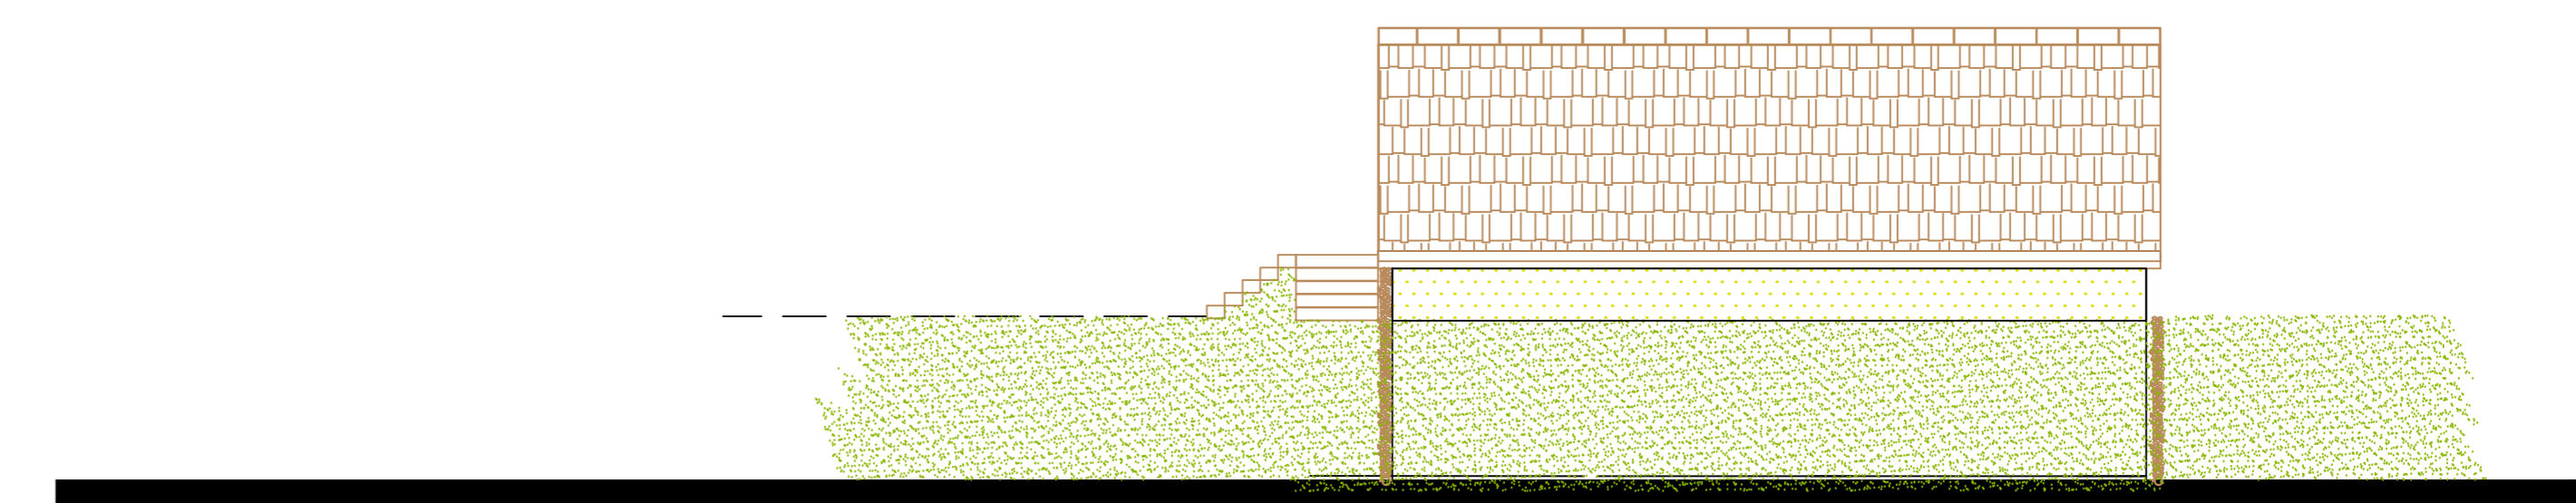

SKETCH SECTION

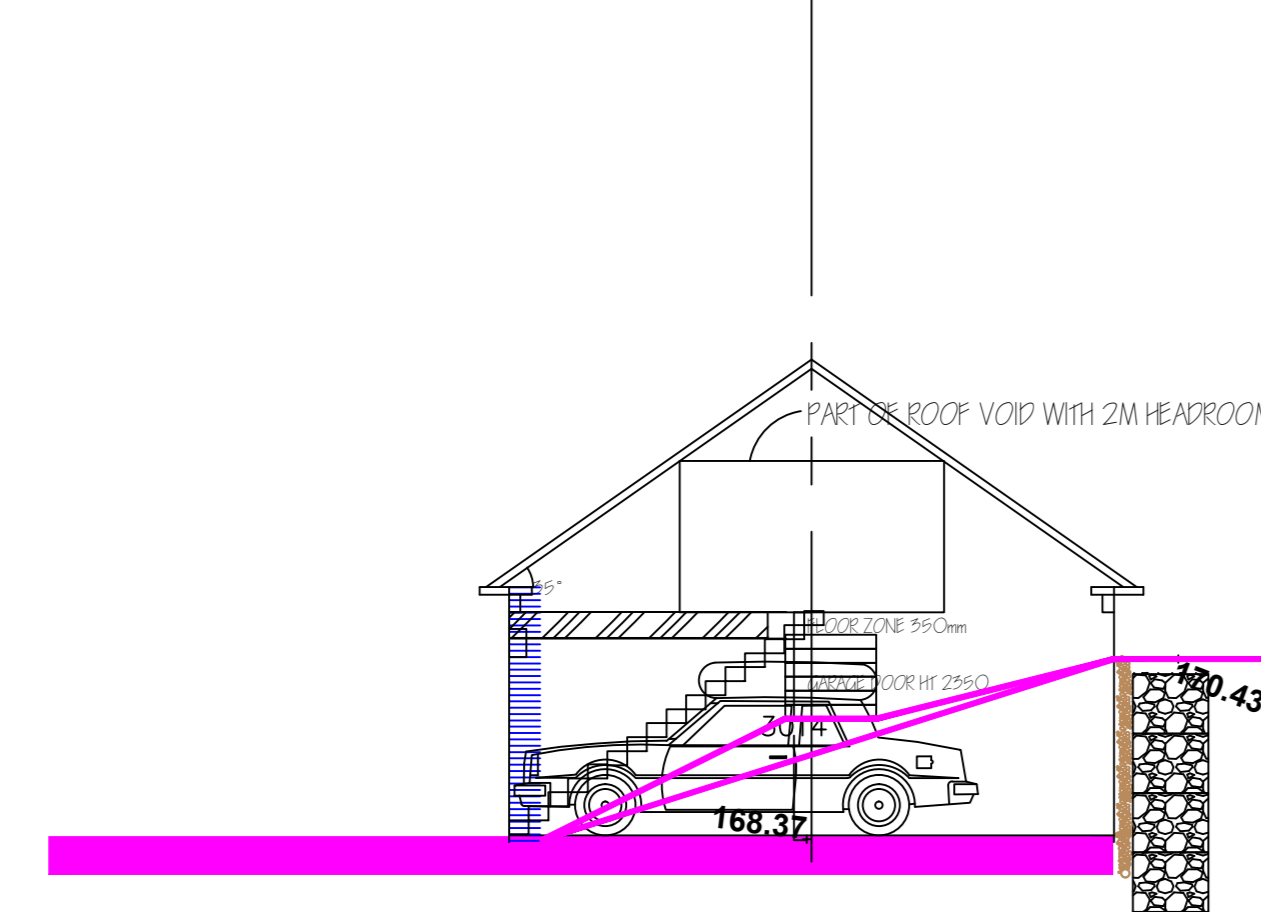


PHOTO 1

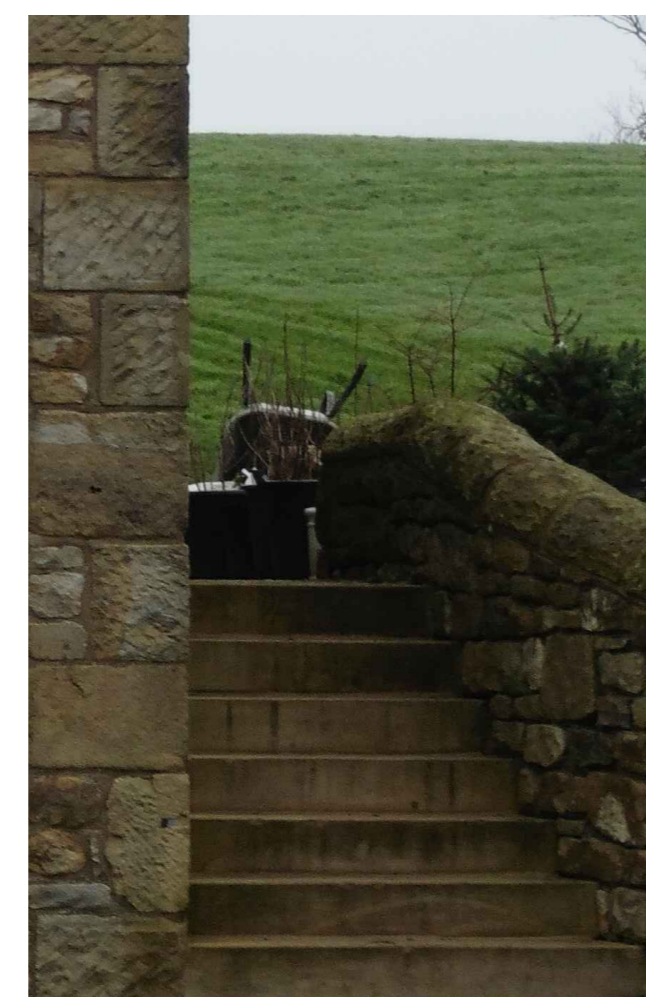



PHOTO 3



PHOTO 2




PHOTO 4

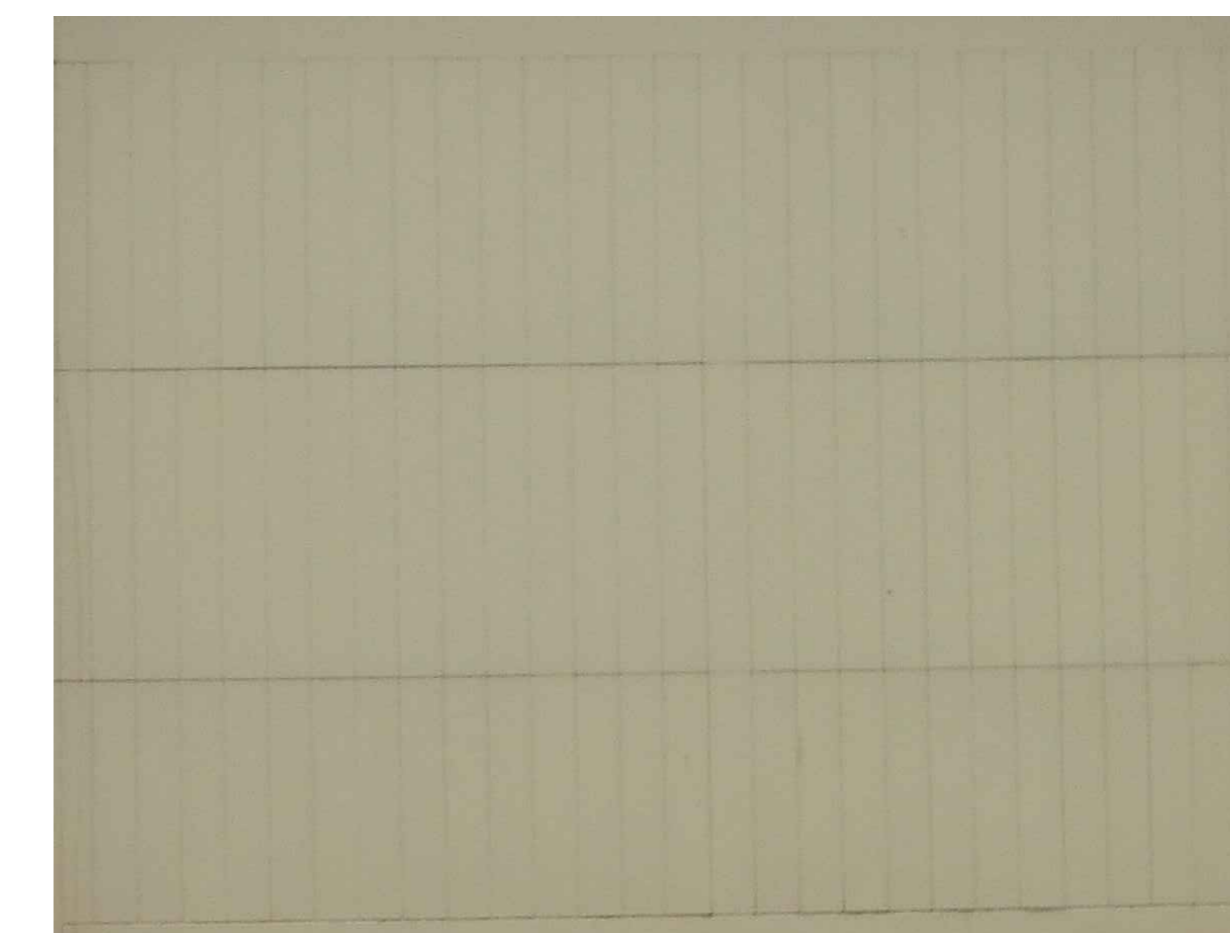

SCHEDULE OF MATERIALS/ NOTES

- EXTERNAL WALLS STONE QUOINS AND STONE COBBLES AS PHOTO 1
- REAR ELEVATION THRU COLOURED RENDERED ABOVE
- RETAINING WALL NO QUOINS/ STONE FEATURES
- ROOF SH WELSH BLUE SLATES
- STONE GRANARY STEPS UP FIRST FLOOR AND BACK TO HIGH LEVEL LAWN AS PHOTO 2
- STONE STRINGER AS PHOTO 3
- GARAGE DOORS BOARDED TIMBER PAINTED IVORY AS PHOTO 4

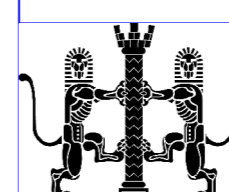Drawn By SPG/LC	Date 10/05/2019	Scale 1:100	Drawing Status Sketch / Comment Tender	Construction Building Regulation
 Simon Gillespie Associates RIBA CHARTERED ARCHITECT 25, WEST CLIFF, PRESTON PR1 8HX Tel: phone +44 (0)772 200049 Email: sgpa@sgpa.co.uk WWW.SIMONGILLESPIE.CO.UK			PROPOSED ELEVATION & SECTION NEW GARAGES AT BLACKSTICKS FARM PR3 2WL Drawing No.: .775 EL01	