



NOTES:

1: Do not scale this drawing, use figured dimensions only 2: The Contractor, Sub Contractor or specialist supplier are responsible for confirming site dimensions prior to fabrication 3: Any dimensional discrepancies are to be reported to the Architect immediately

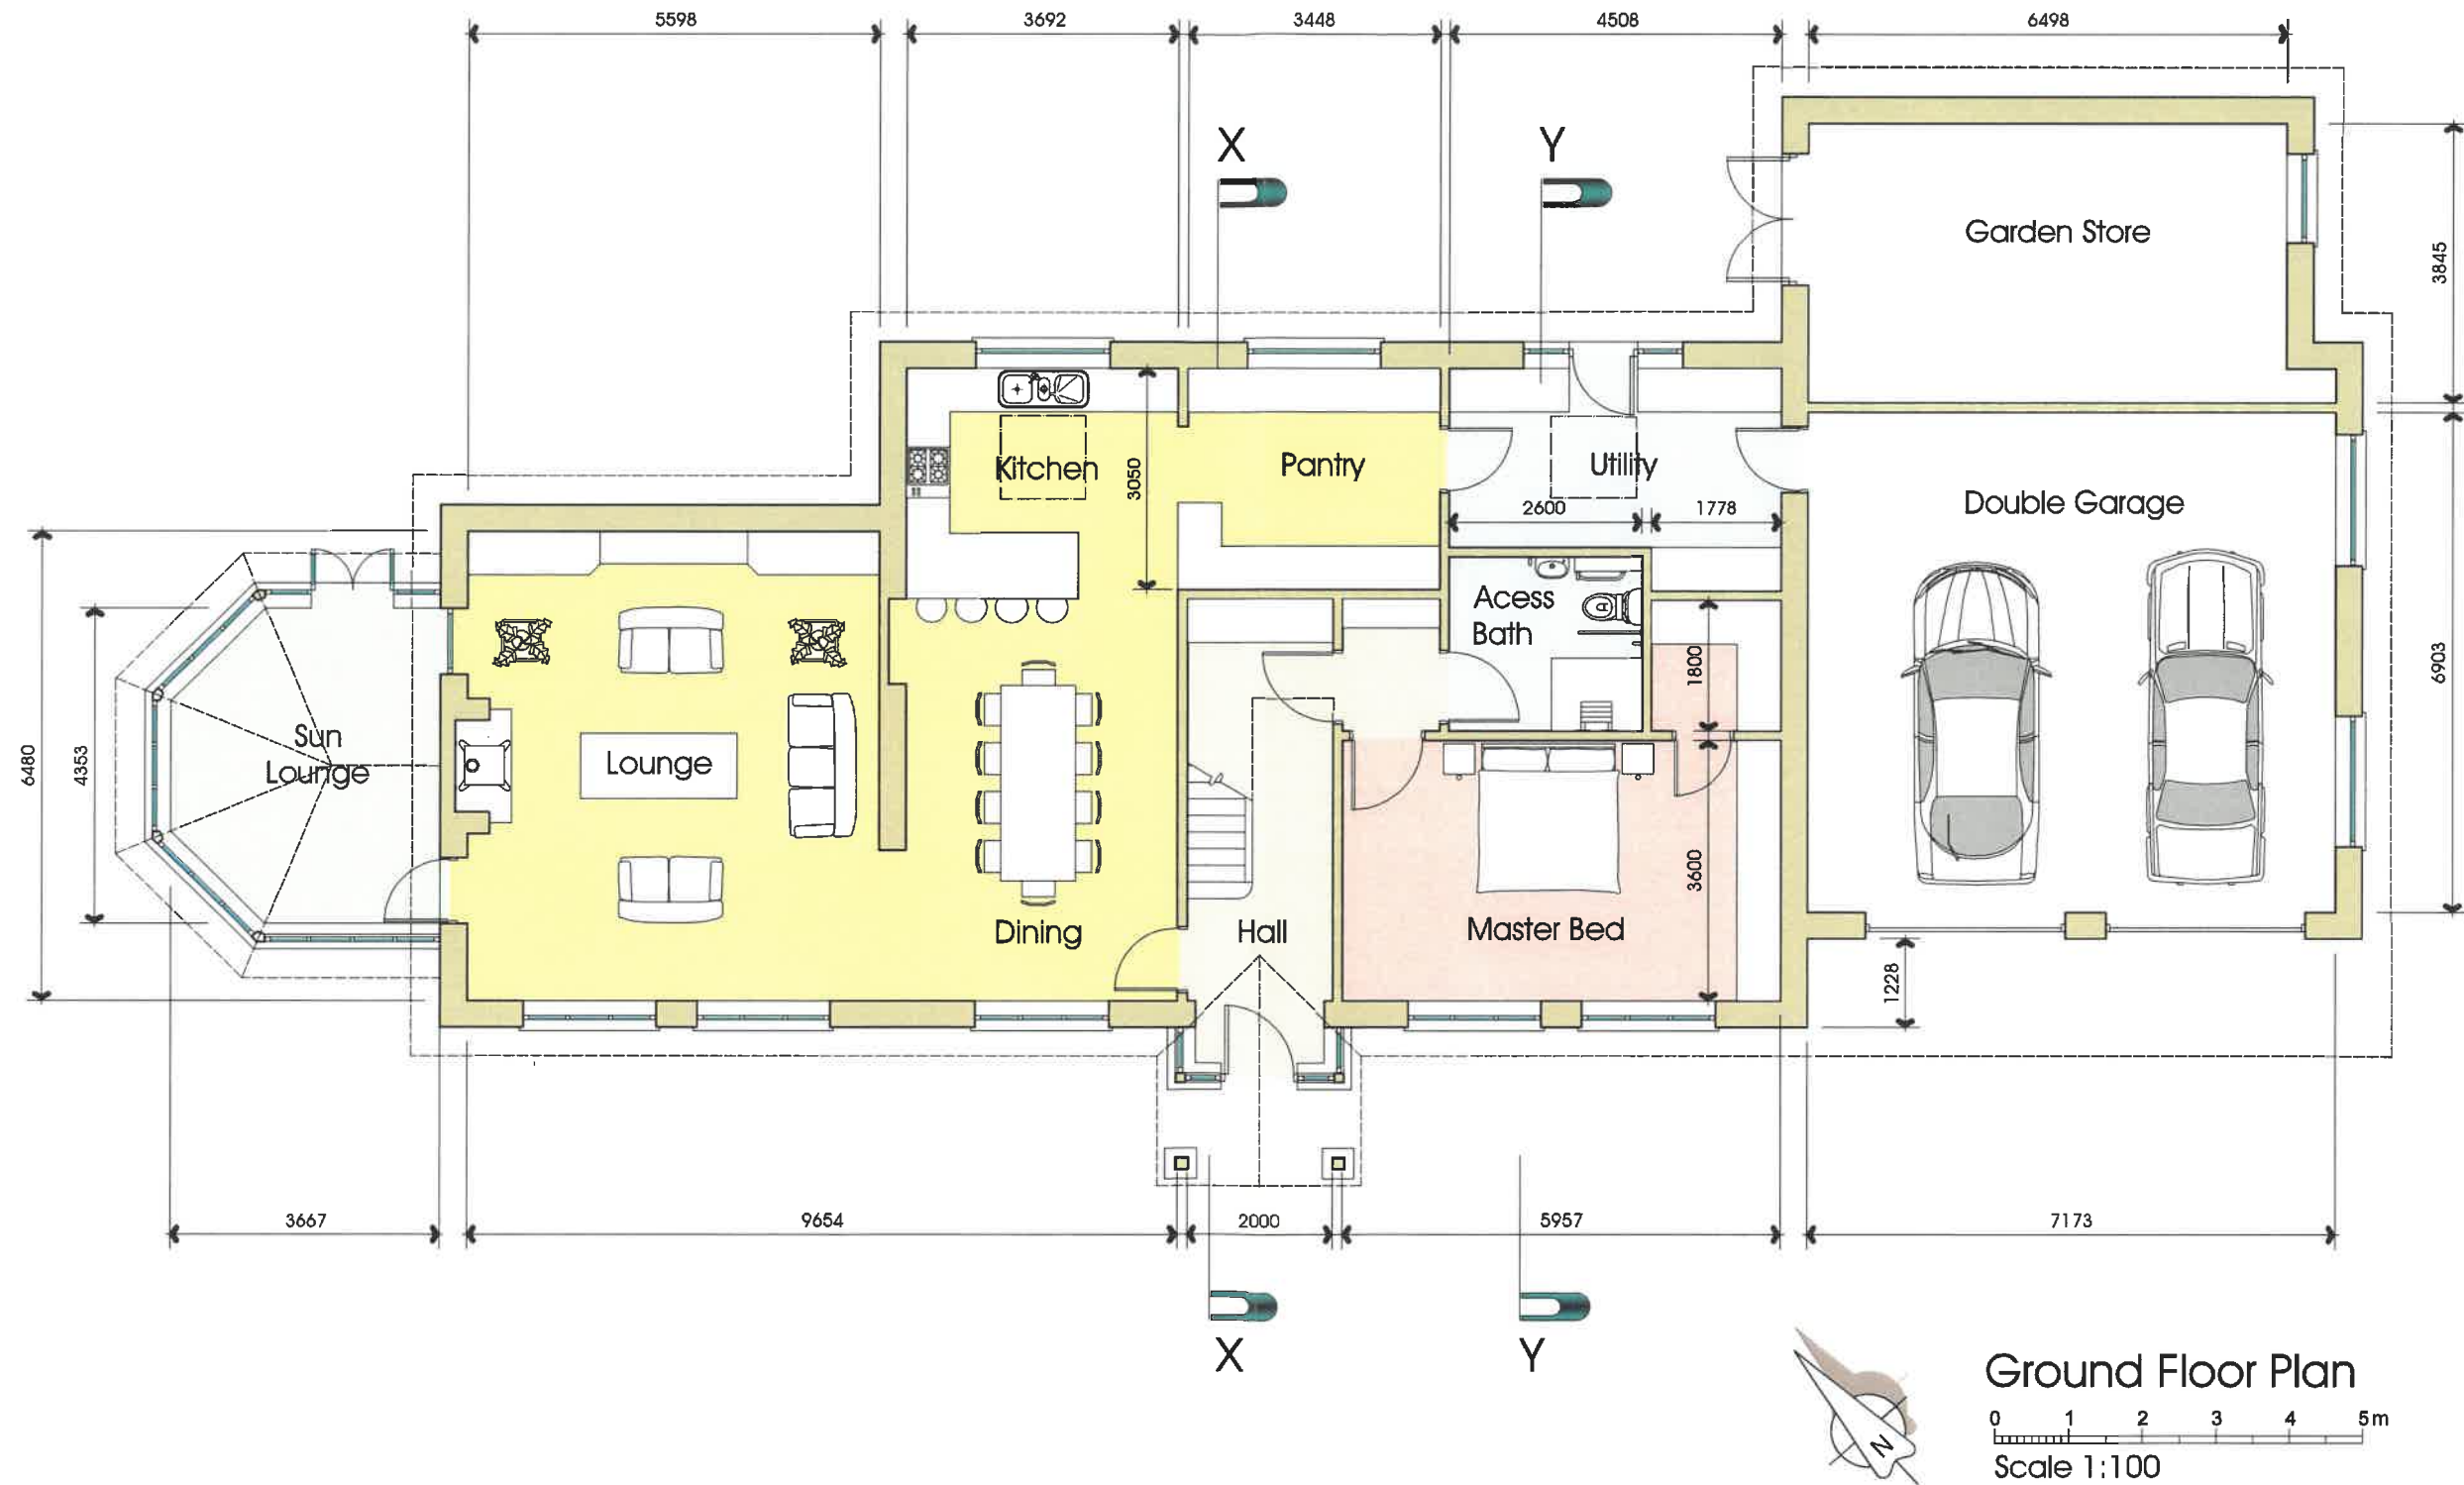


NOTES:


1: Do not scale this drawing, use figured dimensions only 2: The Contractor, Sub Contractor or specialist supplier are responsible for confirming site dimensions prior to fabrication 3: Any dimensional discrepancies are to be reported to the Architect immediately

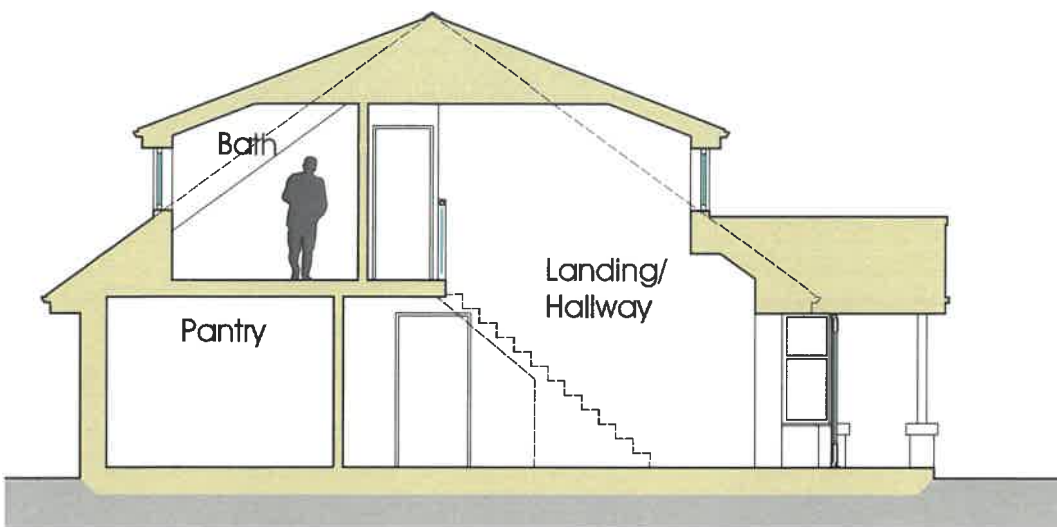

Section X-X

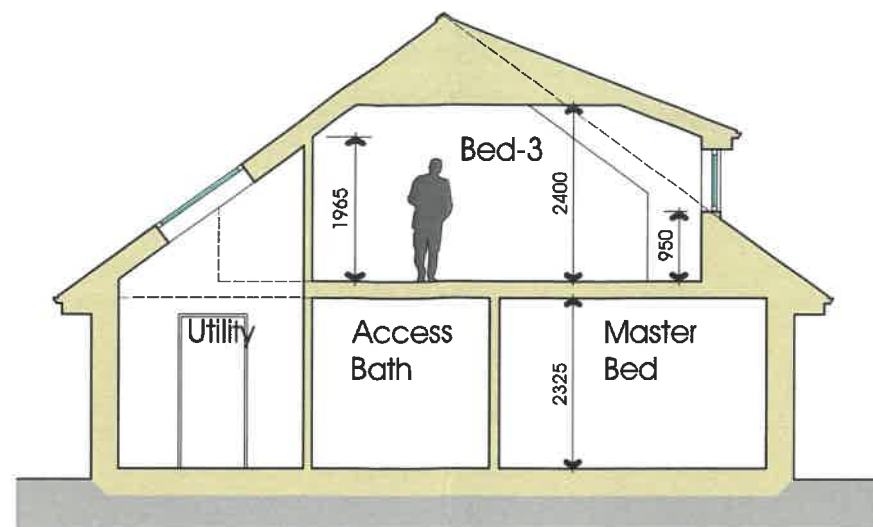

Section Y-Y

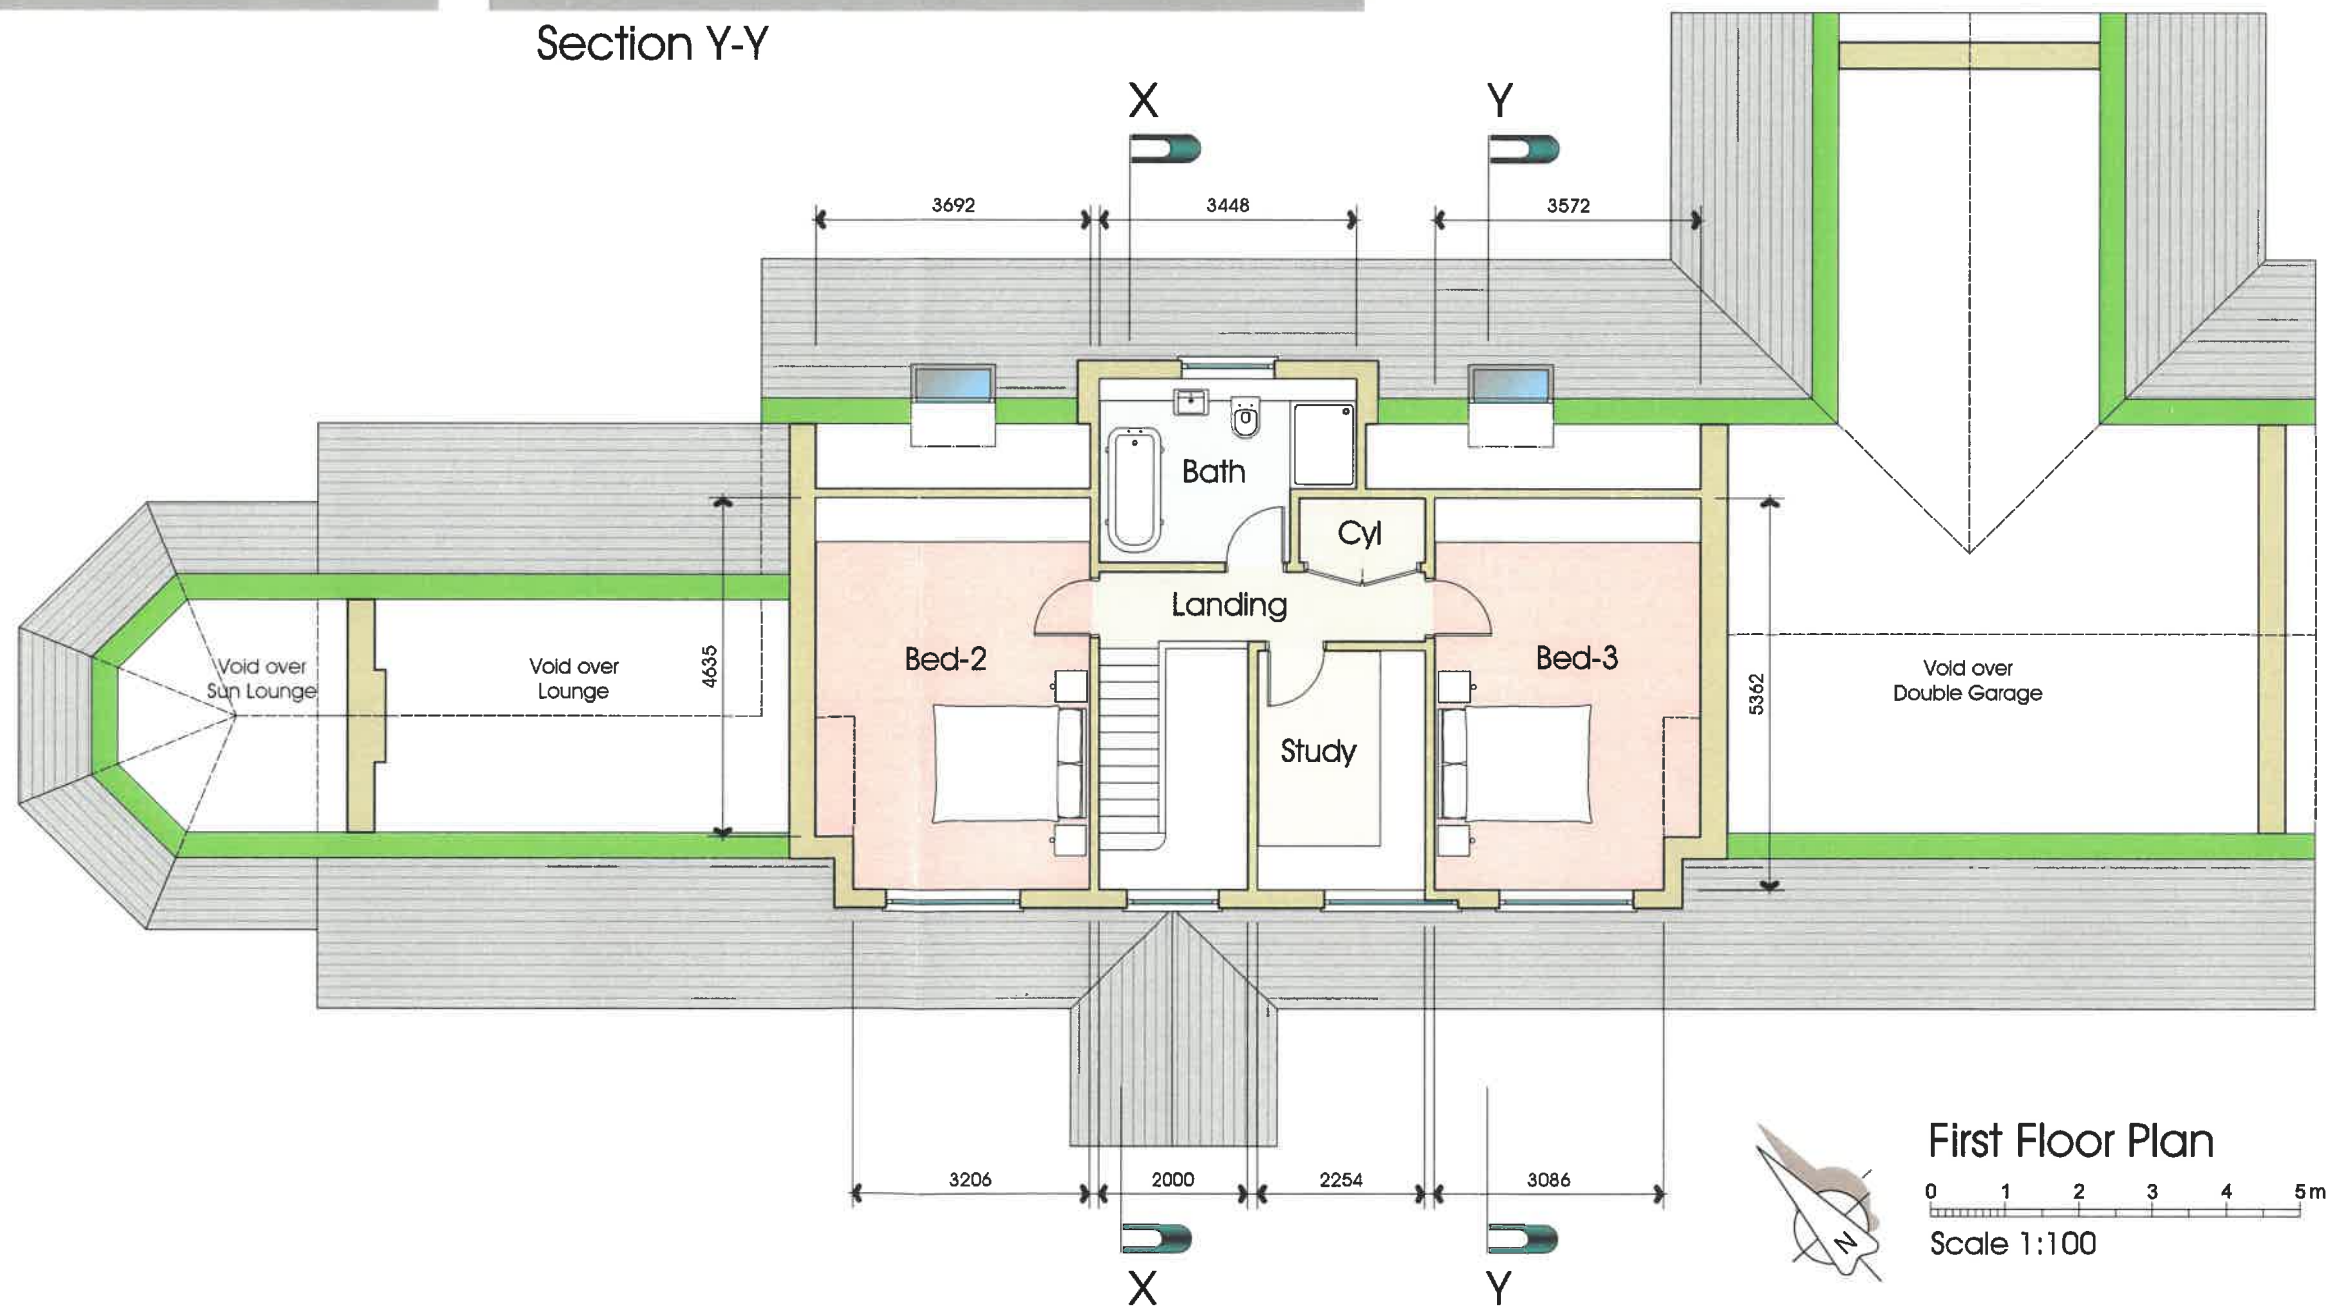

First Floor Plan

0 1 2 3 4 5m
Scale 1:100

Replacement Dwelling
27 Humber Street, Longridge
Mr Mercer

Proposed First Floor Plan
Sections X-X & Y-Y

DATE 26.02.19

JOB NO. 3025
DRAWING NO. 003
REVISION
SCALE 1:100 @ A3

PGB
ARCHITECTURAL
SERVICES LTD

NOTES:

1: Do not scale this drawing, use figured dimensions only 2: The Contractor, Sub Contractor or specialist supplier are responsible for confirming site dimensions prior to fabrication 3: Any dimensional discrepancies are to be reported to the Architect immediately



Front (south-west) Elevation


0 1 2 3 4 5m
Scale 1:100



Rear (north-east) Elevation

NOTES:

1: Do not scale this drawing, use figured dimensions only 2: The Contractor, Sub Contractor or specialist supplier are responsible for confirming site dimensions prior to fabrication 3: Any dimensional discrepancies are to be reported to the Architect immediately

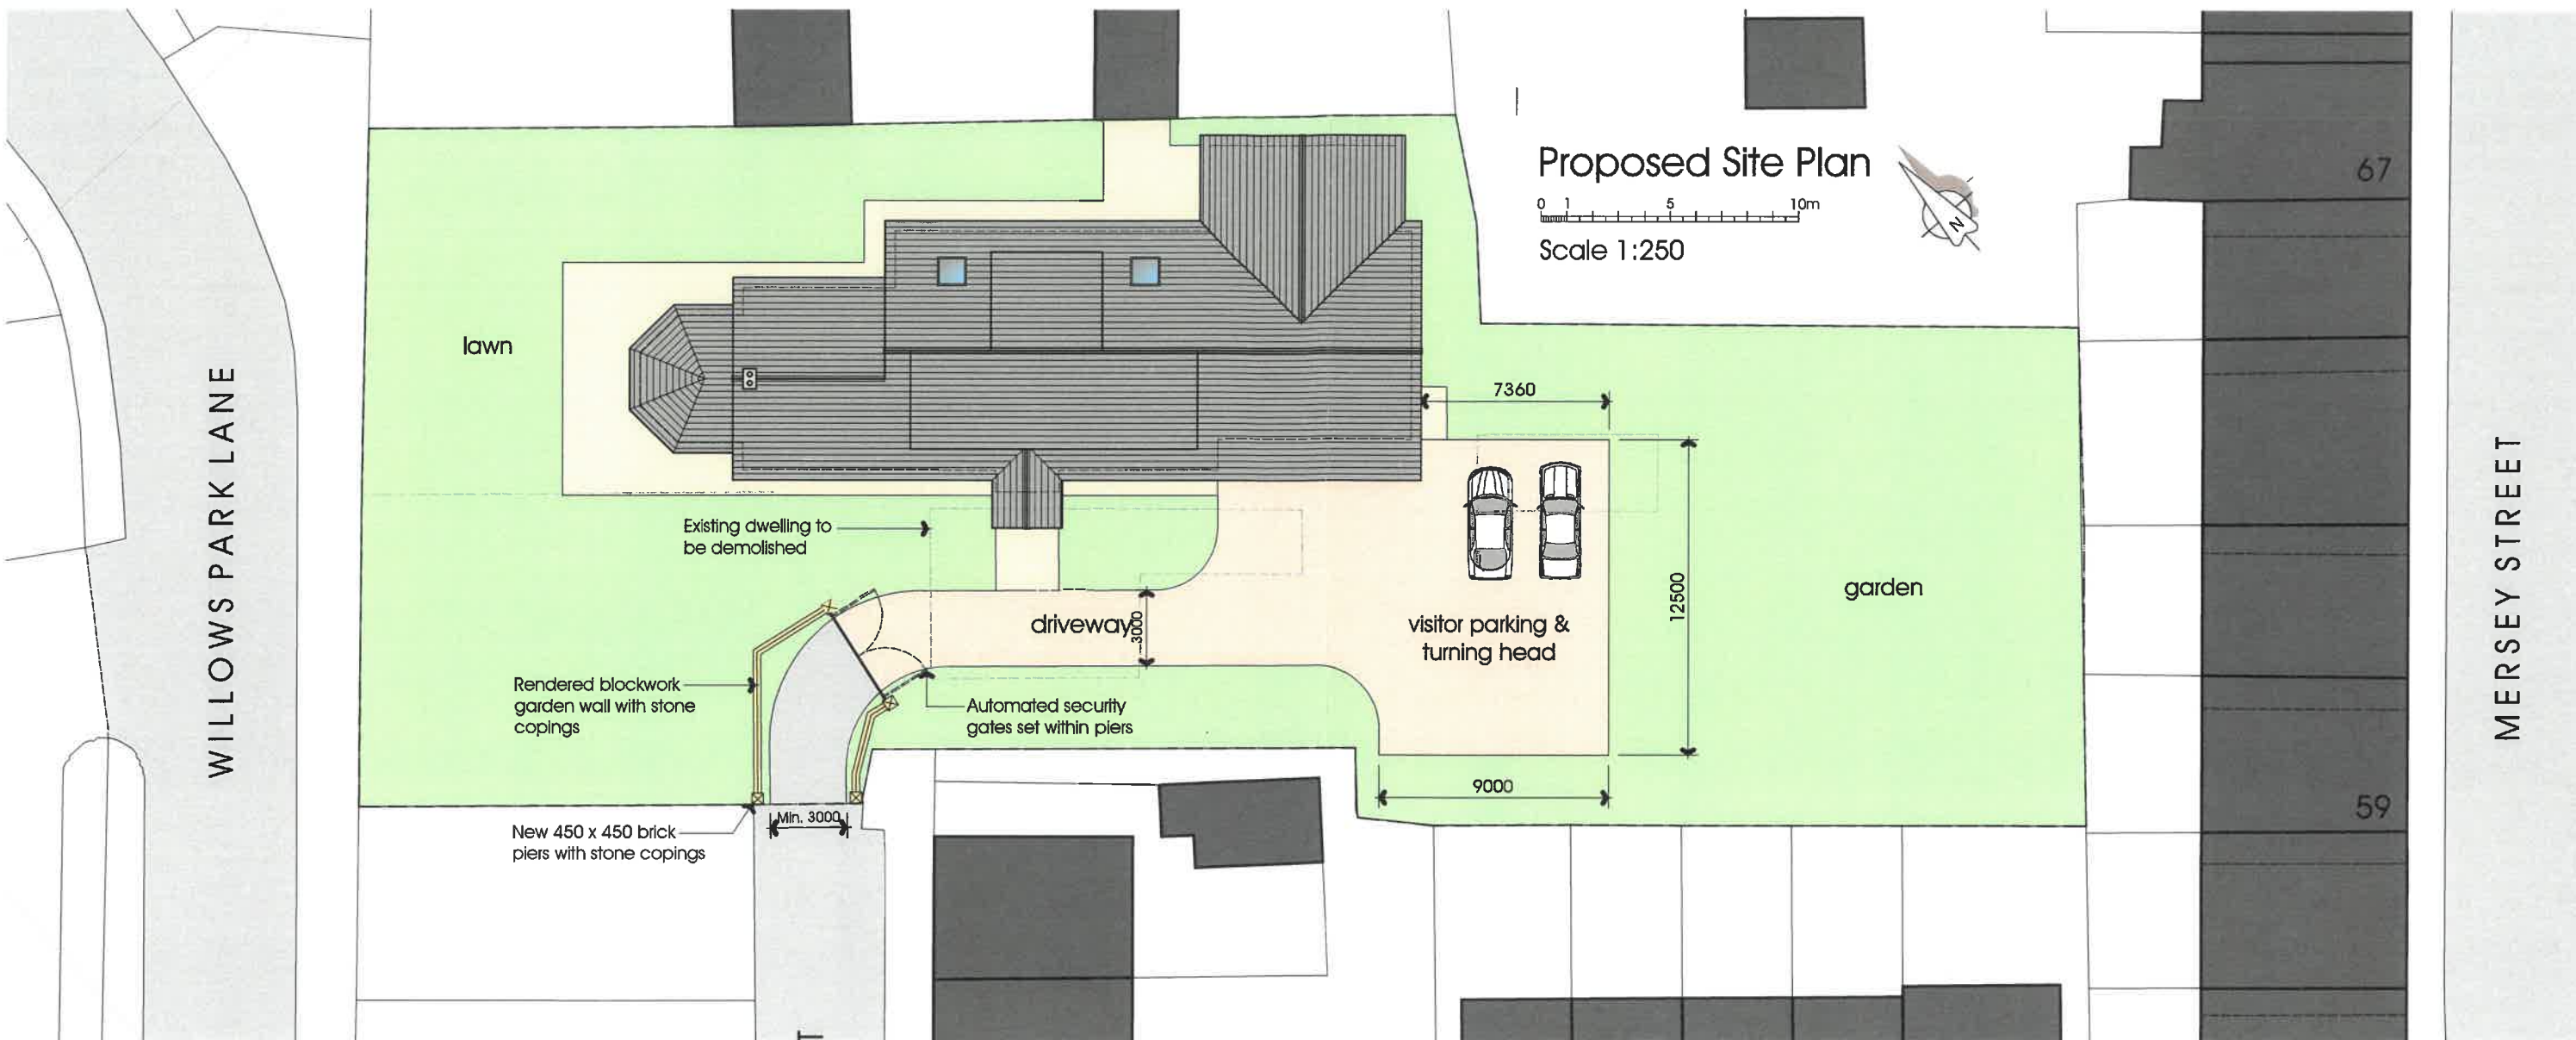

0 1 2 3 4 5m

Scale 1:100



NOTES:

1: Do not scale this drawing, use figured dimensions only 2: The Contractor, Sub Contractor or specialist supplier are responsible for confirming site dimensions prior to fabrication 3: Any dimensional discrepancies are to be reported to the Architect immediately

