



Notes:
 All work is to be carried out to the latest current British standards Codes of Practice and recognised working practices. All work and materials should comply with Health and Safety legislation. All dimensions are in millimetres where explicitly shown otherwise.
 The contractor should check and certify all dimensions as work proceeds and notify the architect of any discrepancies. Do not scale off the drawings, if in doubt ask.

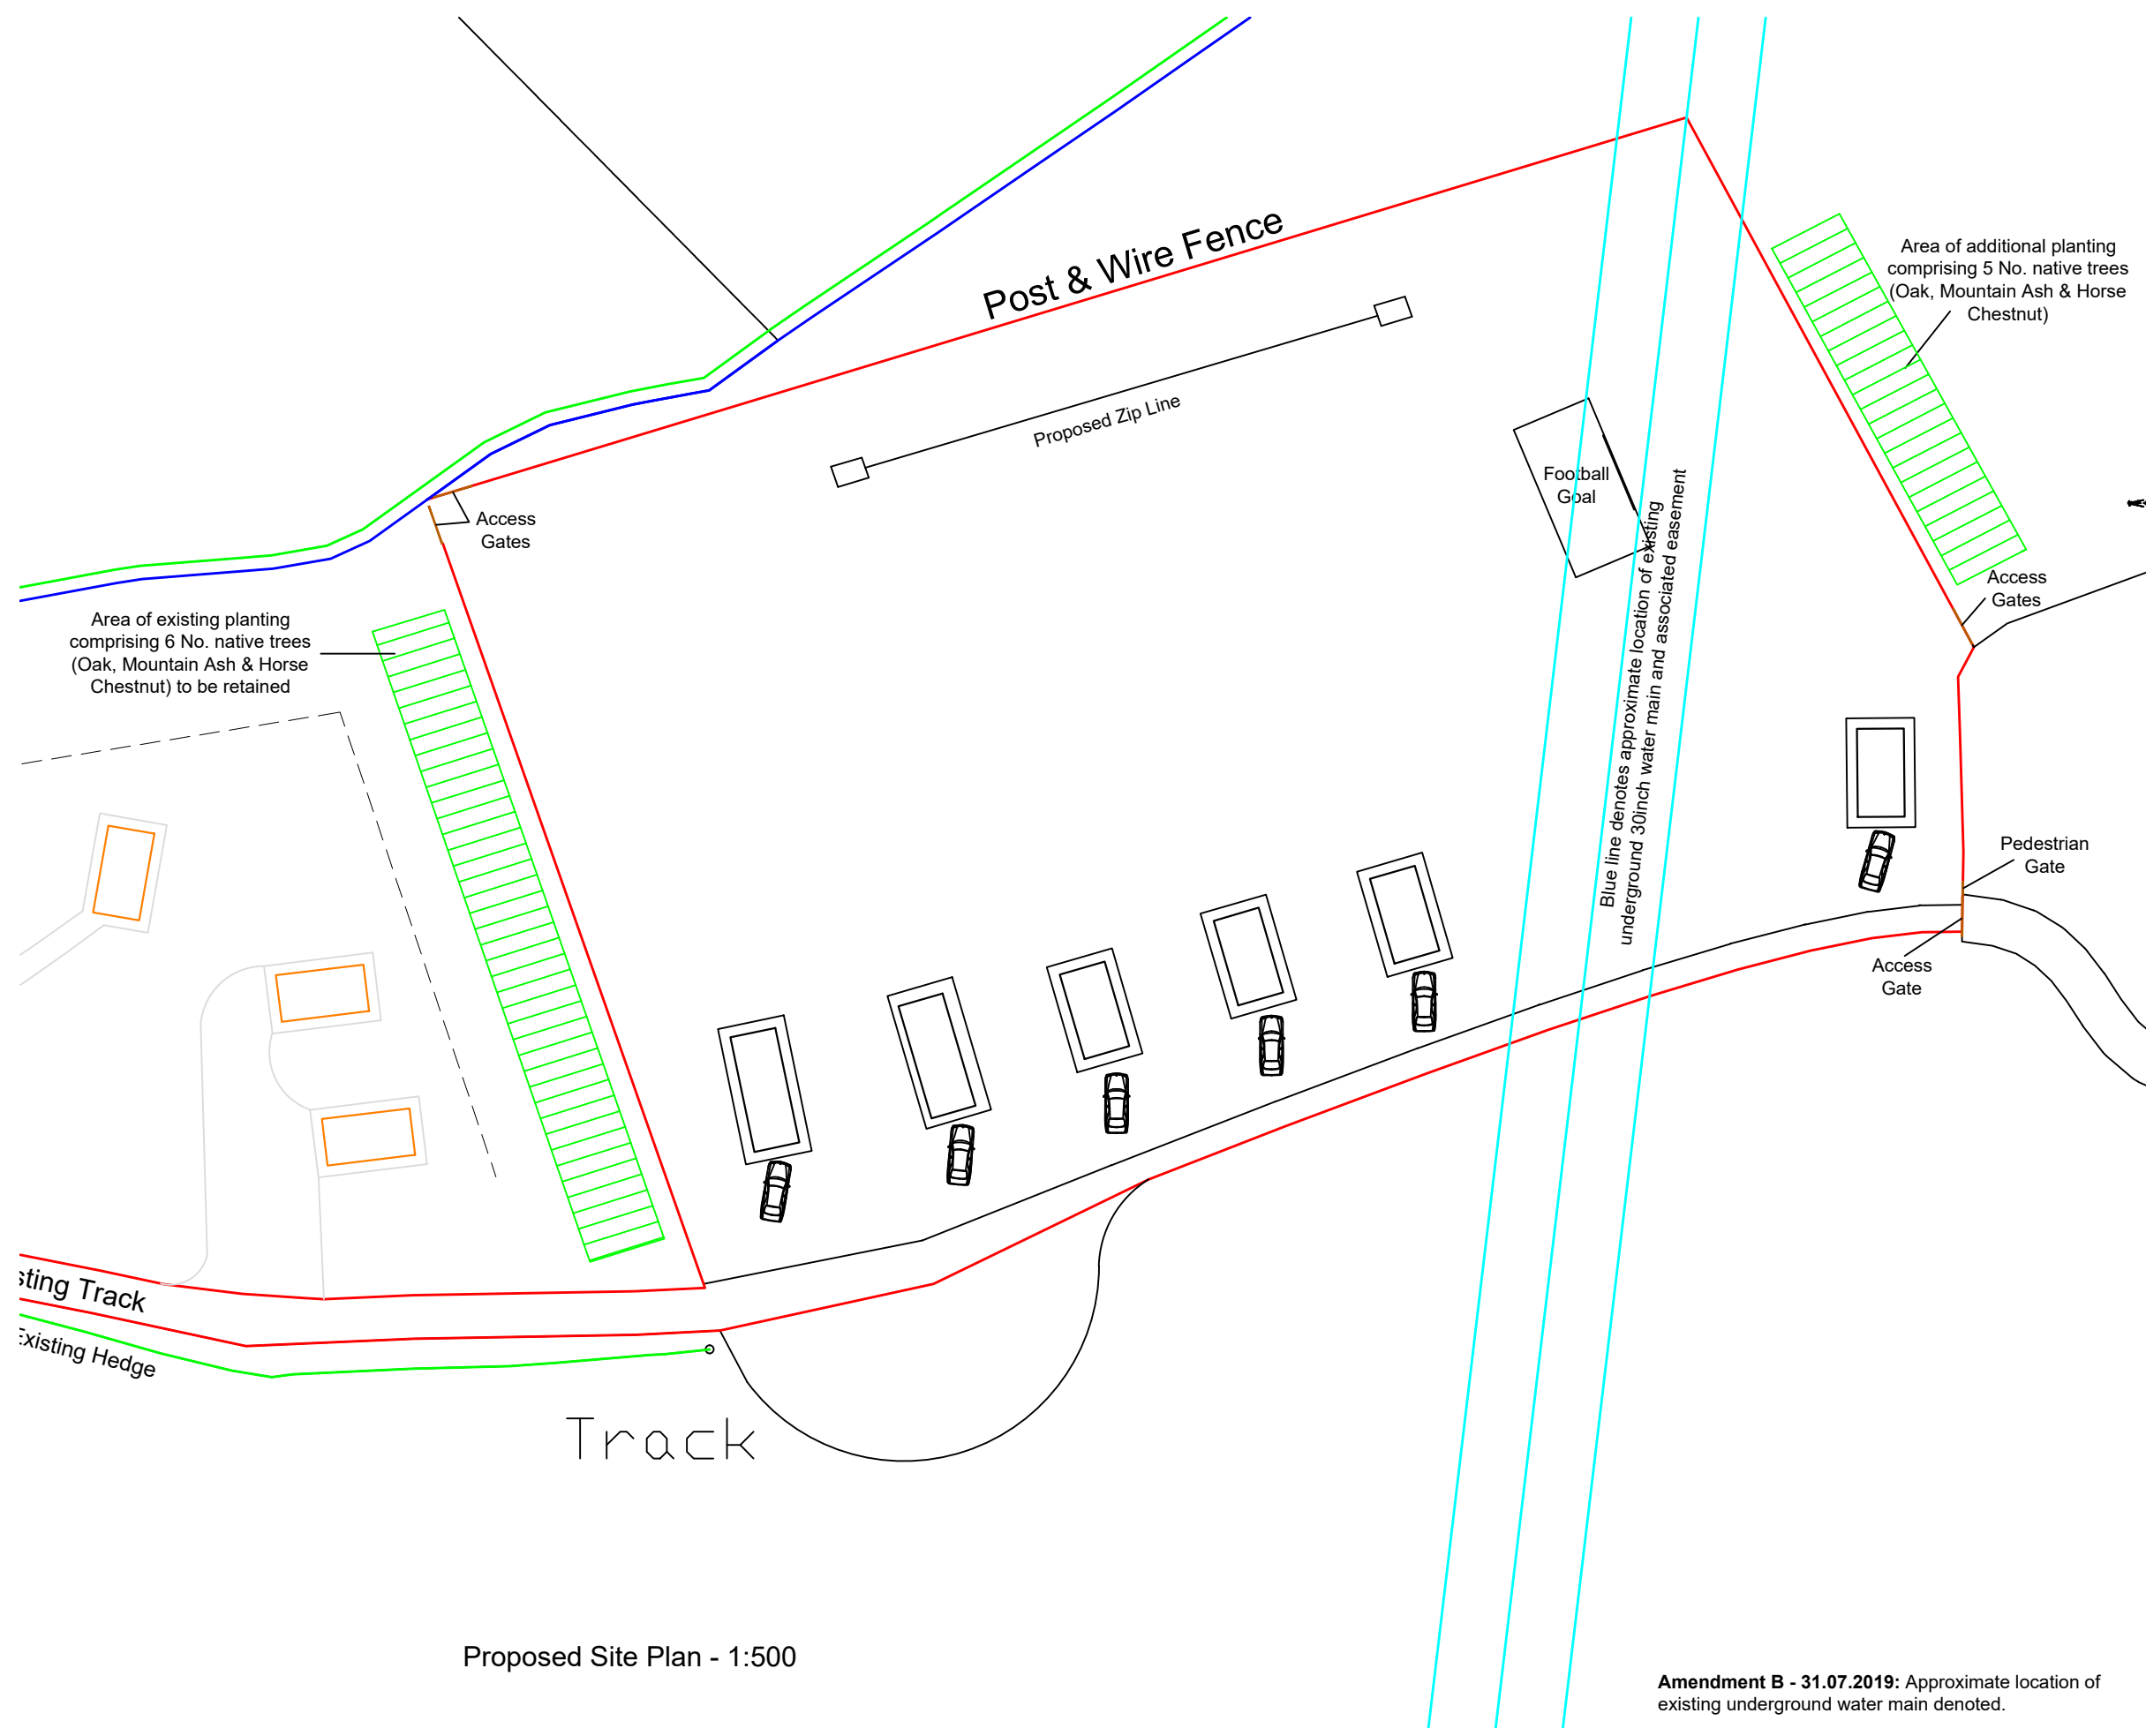

Proposed Site Plan - 1:500

Amendment B - 31.07.2019: Approximate location of existing underground water main denoted.
Amendment A - 11.06.2019: Camping pods reduced from 7 to 6.

 Gary Hoerty Associates Gary Hoerty Associates Chartered Surveyors Suite 9 - Grindleton Business Centre The Spinney Grindleton Clitheroe Lancashire BB7 4DH T: 01200 449700 Email: info@ghaonline.co.uk							
Project: (No: Bre/096/2673) Planning - Additional Camping Pod Development at: Moorgate Farm Moorgate Lane Dinckley Blackburn BB6 8AN							
Title: Proposed Detail Site Plan							
Drawing No: Bre/096/2673/01	Drawn: PF						
Client: Mrs J McDonnell							
Date: 20.05.2019	Scale: 1:500 @ A3						
Amendments:	<table border="1"> <tr> <td>A</td> <td>B</td> <td></td> <td></td> <td></td> <td></td> </tr> </table>	A	B				
A	B						