



**NOTES**  
 This drawing is the property of Marshal Peters Associates Limited. Copyright is reserved by them and the drawing is issued on the condition that it is not copied in whole or in part without the express written consent of Marshal Peters Associates Limited.  
 Dimensions should not be scaled. All dimensions to be checked on site by the contractor prior to commencement of the works.

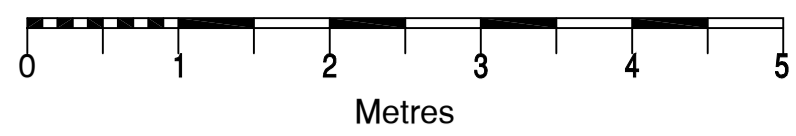


**REAR ELEVATION (north)**

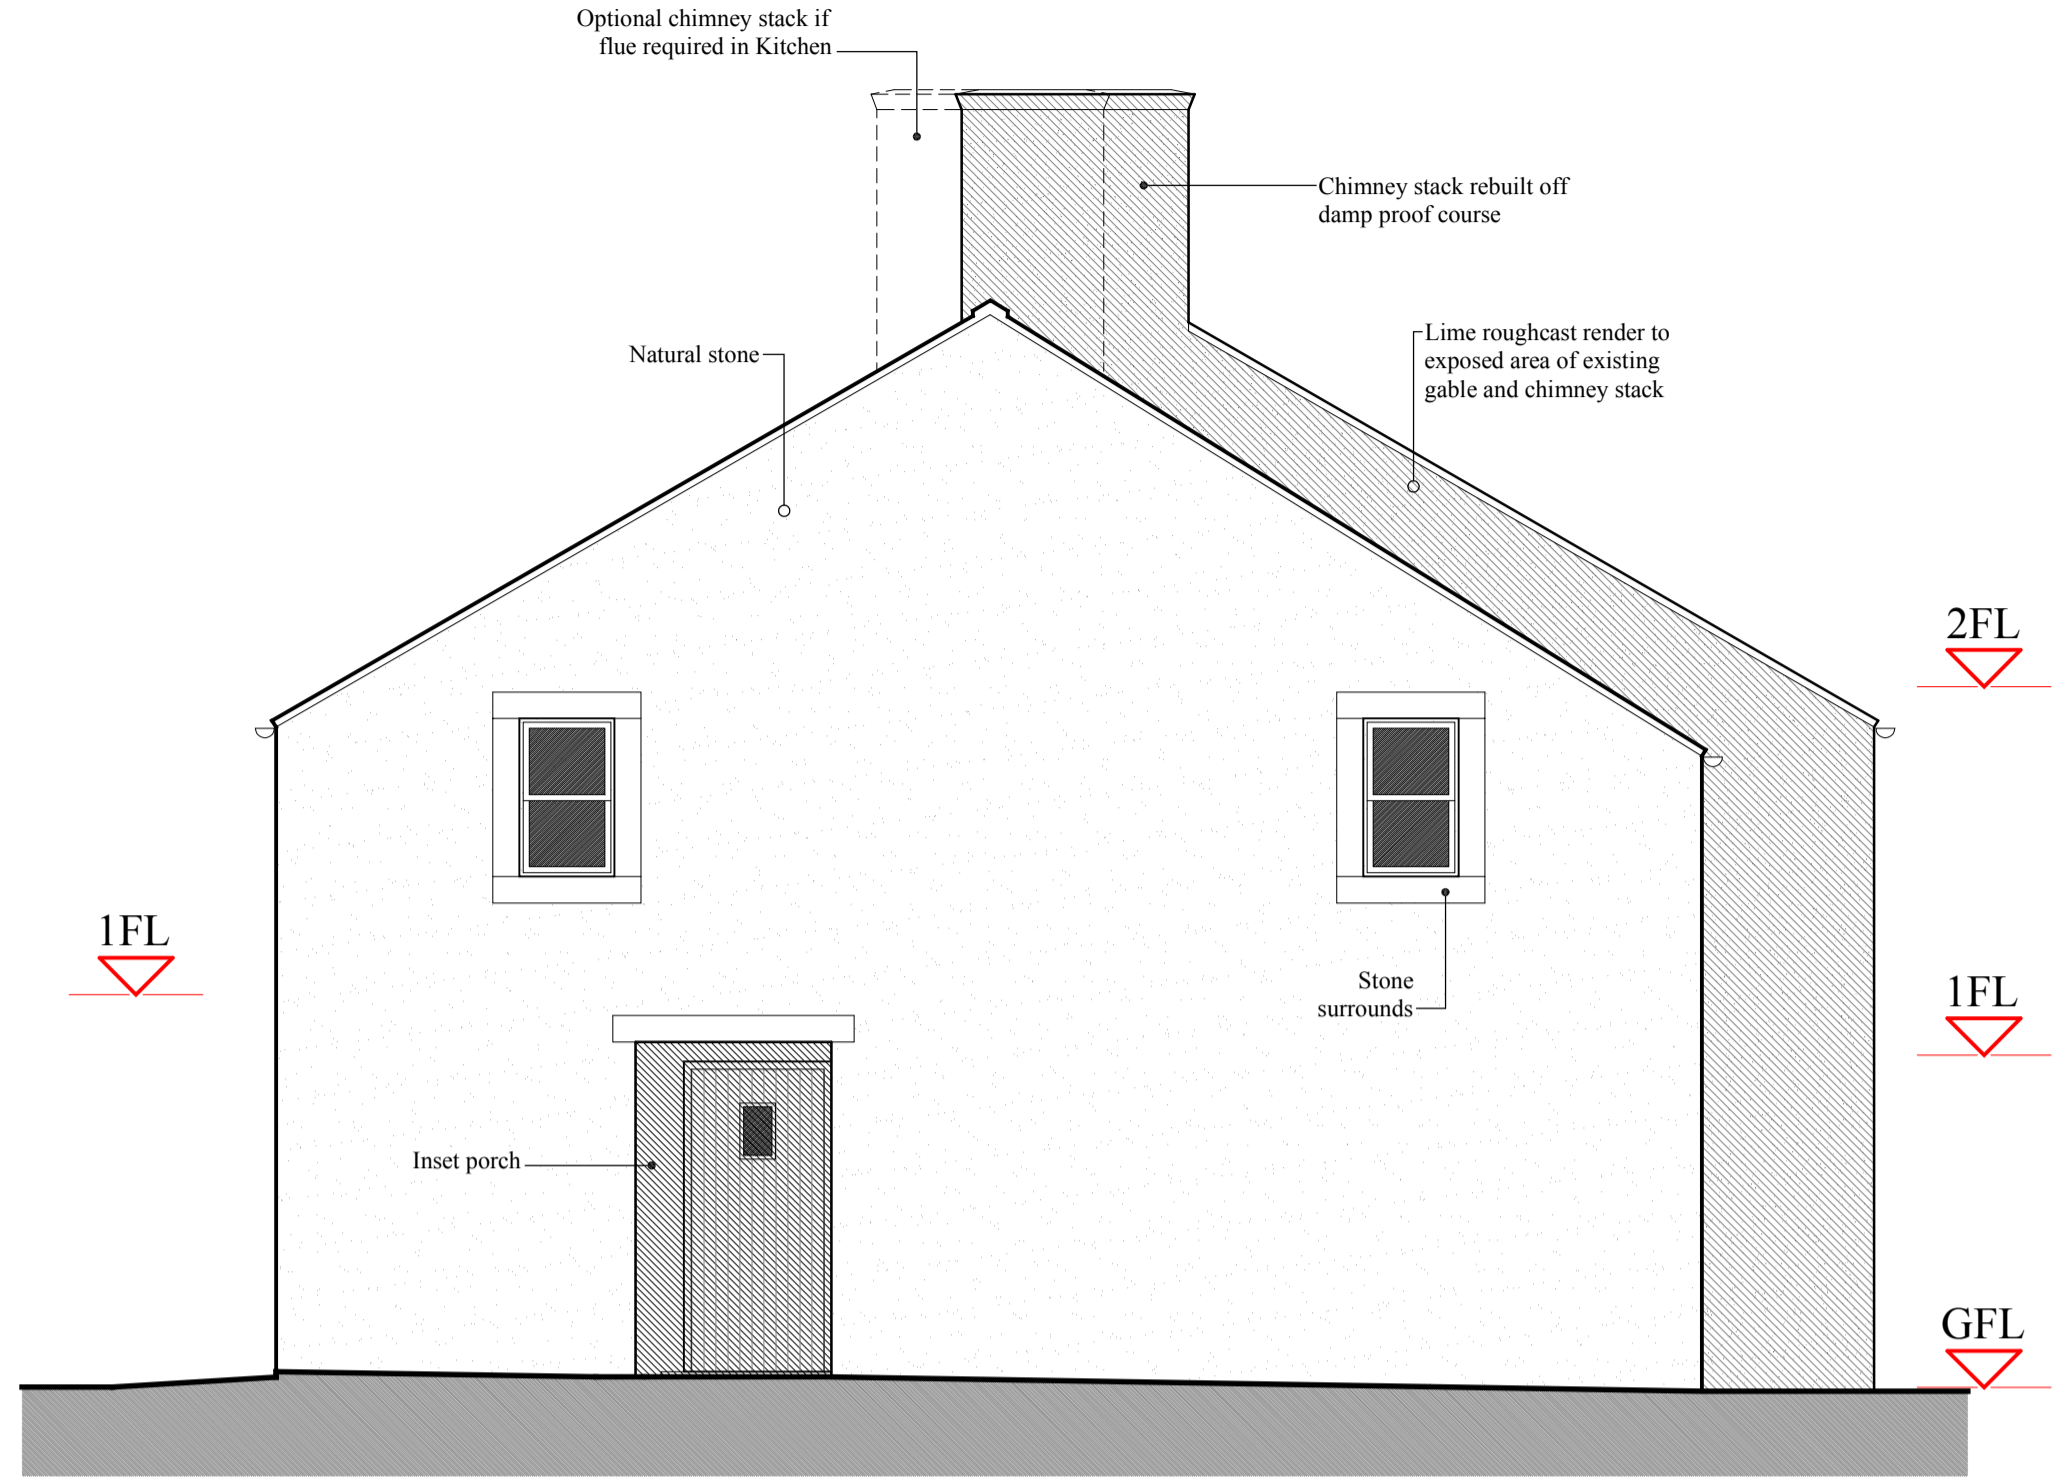



**GABLE ELEVATION (west)**



**FRONT ELEVATION (south)**

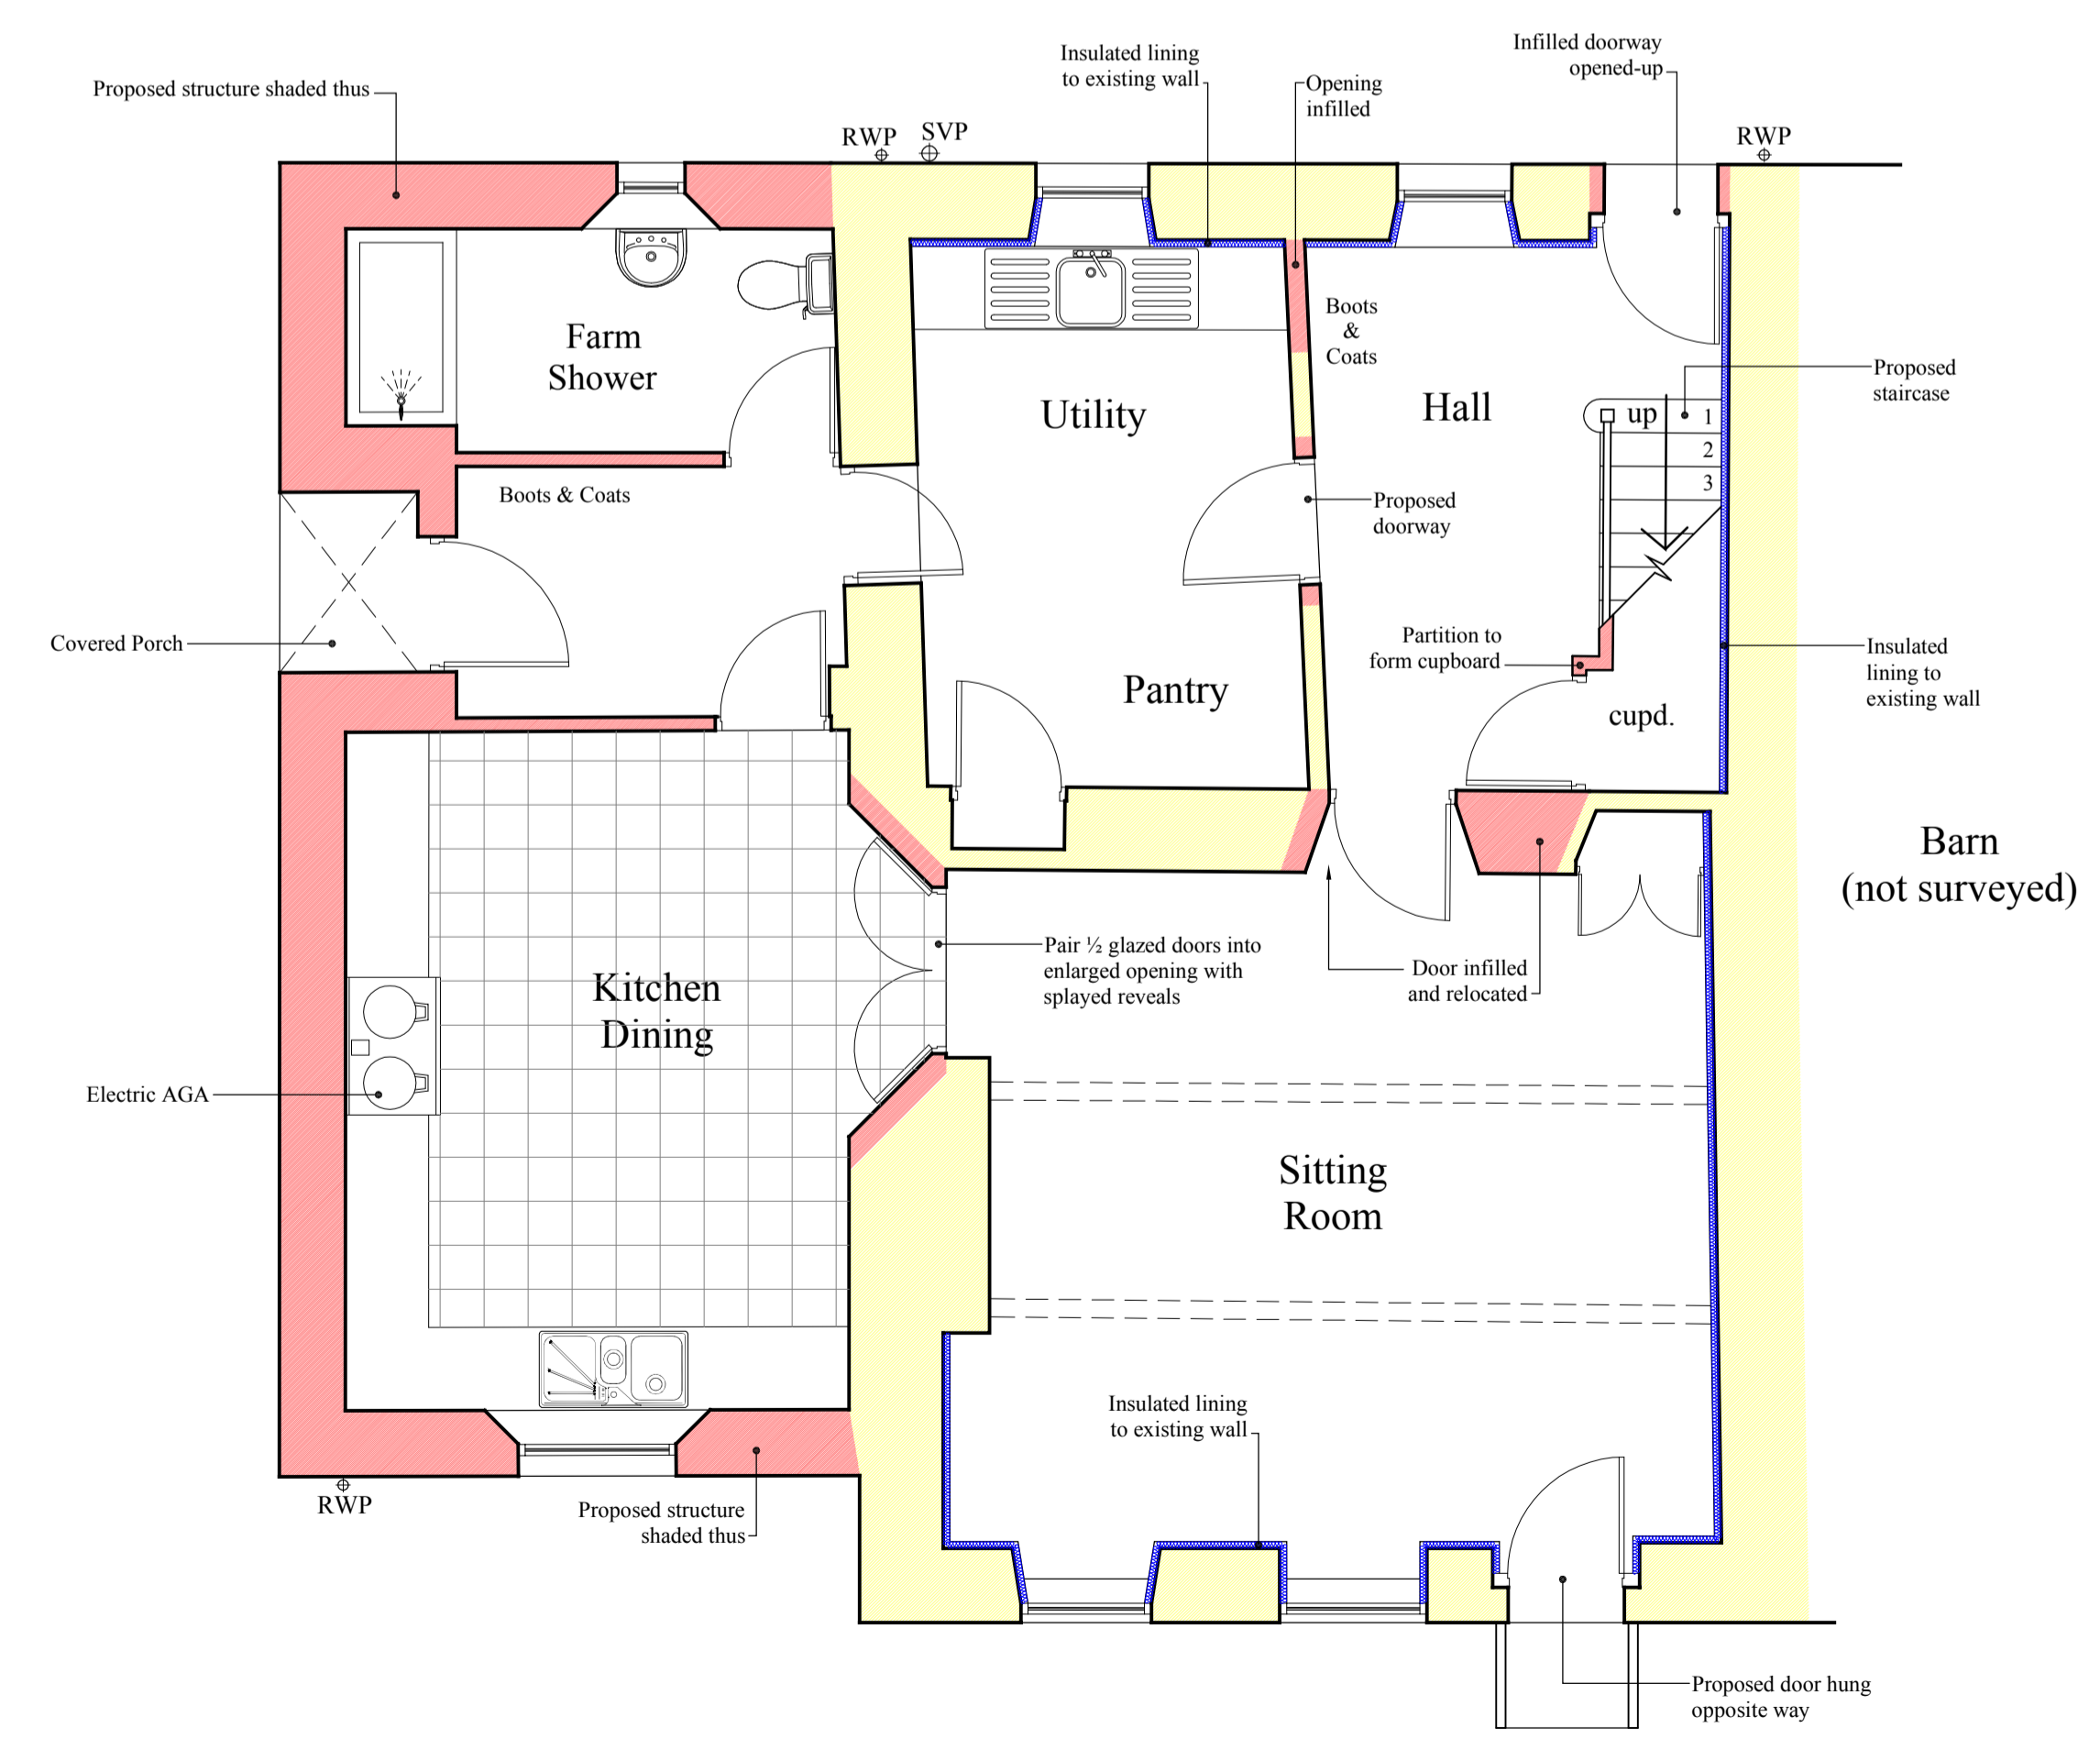

**GROUND FLOOR PLAN**

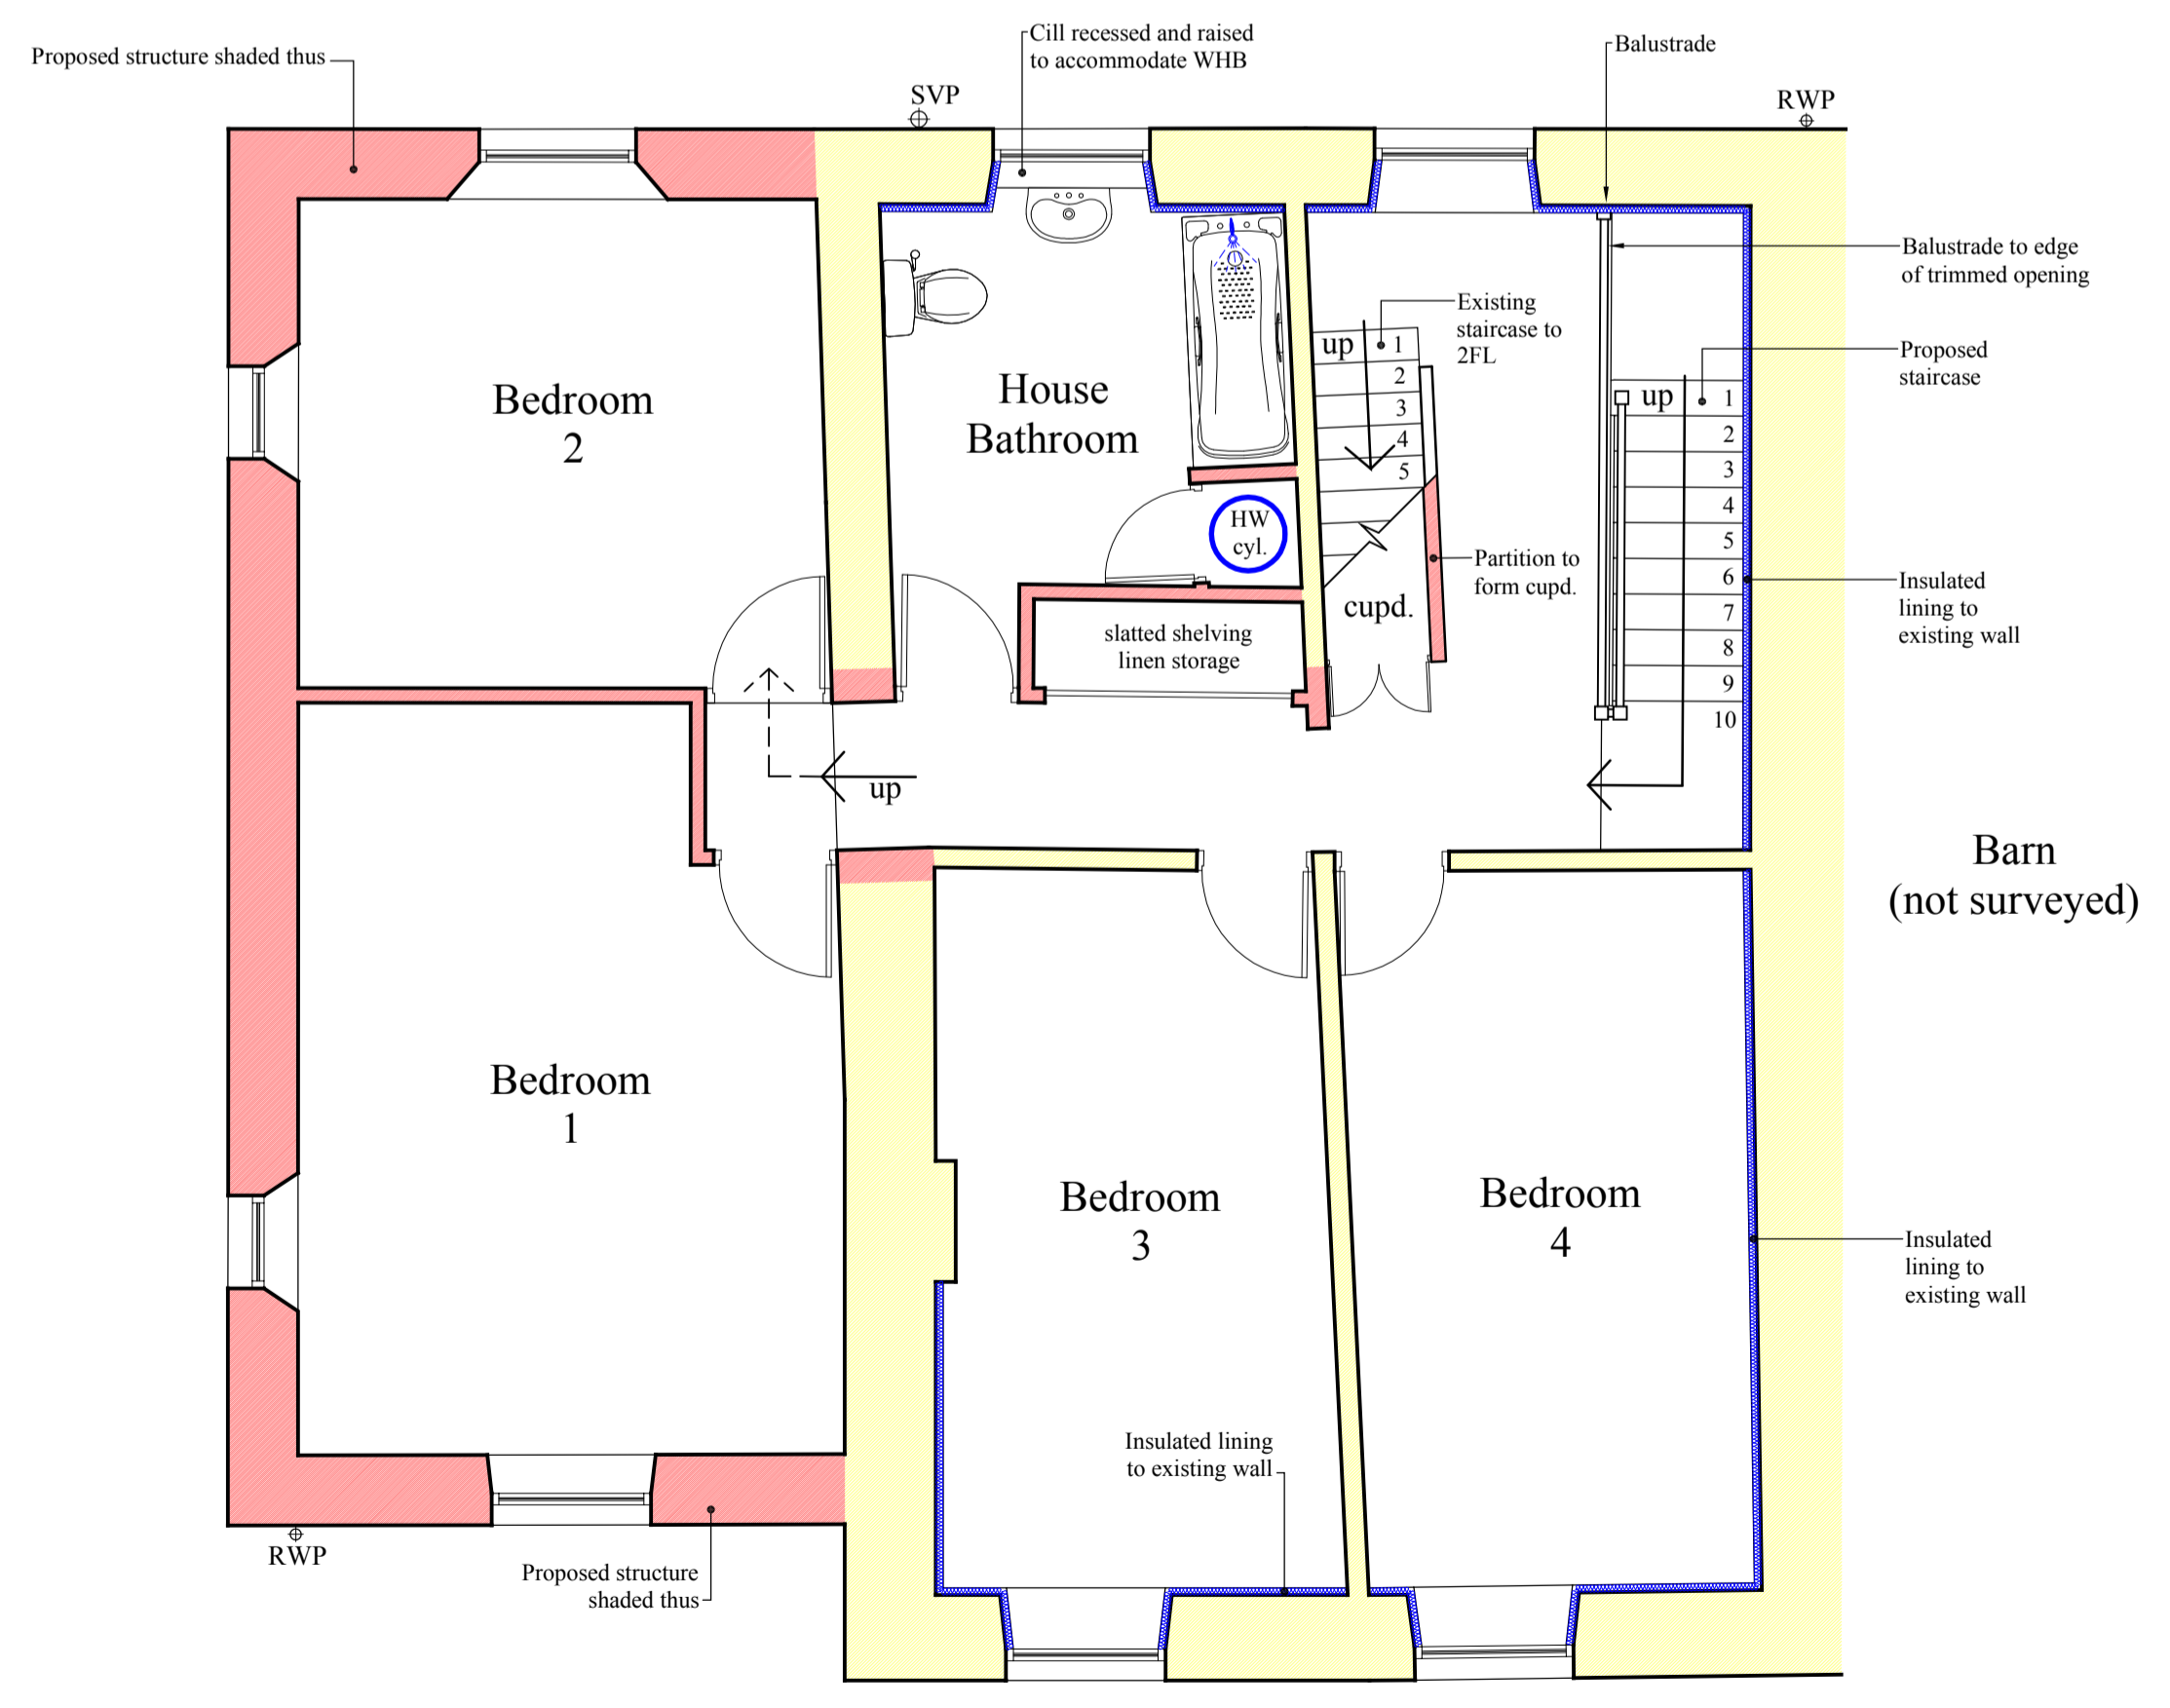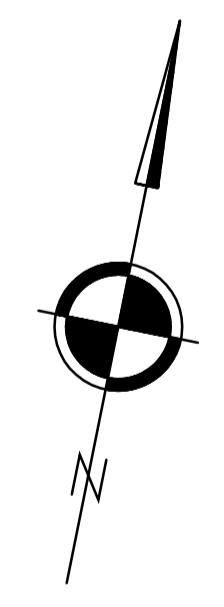

**FIRST FLOOR PLAN**

Revision	Date

**MARSHAL PETERS ASSOCIATES**  
 CHARTERED SURVEYORS & HISTORIC BUILDING CONSULTANTS

Marshal Peters Associates  
 Chartered Surveyors & Historic Building Consultants

1 Pendle View  
 Halton West  
 Skipton  
 North Yorkshire  
 BD23 4LJ

Telephone 01729 850688  
 Email info@marshalpeters.co.uk  
 Web www.marshalpeters.co.uk

PROPOSED ALTERATIONS to LOWER NEWHOUSE FARMHOUSE, CROSS LANE, WADDINGTON, CLITHEROE for G. & M. Fisher

Title **PROPOSED**

Drawing no. 2467: 03 Revision

Scale 1:50 @ A1 Drawn mfp Date Feb. 2019