


1:200 scale

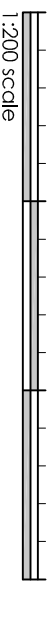


ABBREVIATIONS

- | CL | Cover Level |
|-----|----------------|
| GU | Gully |
| LP | Lamp Post |
| MH | Man Hole |
| SVP | Soil Vent Pipe |
| TF | Top of Fence |

NOTE

All levels and coordinates relate to OSGB36(15) using GNSS data. Levels defining edge of carriageway are observed at channel (bottom of kerb).

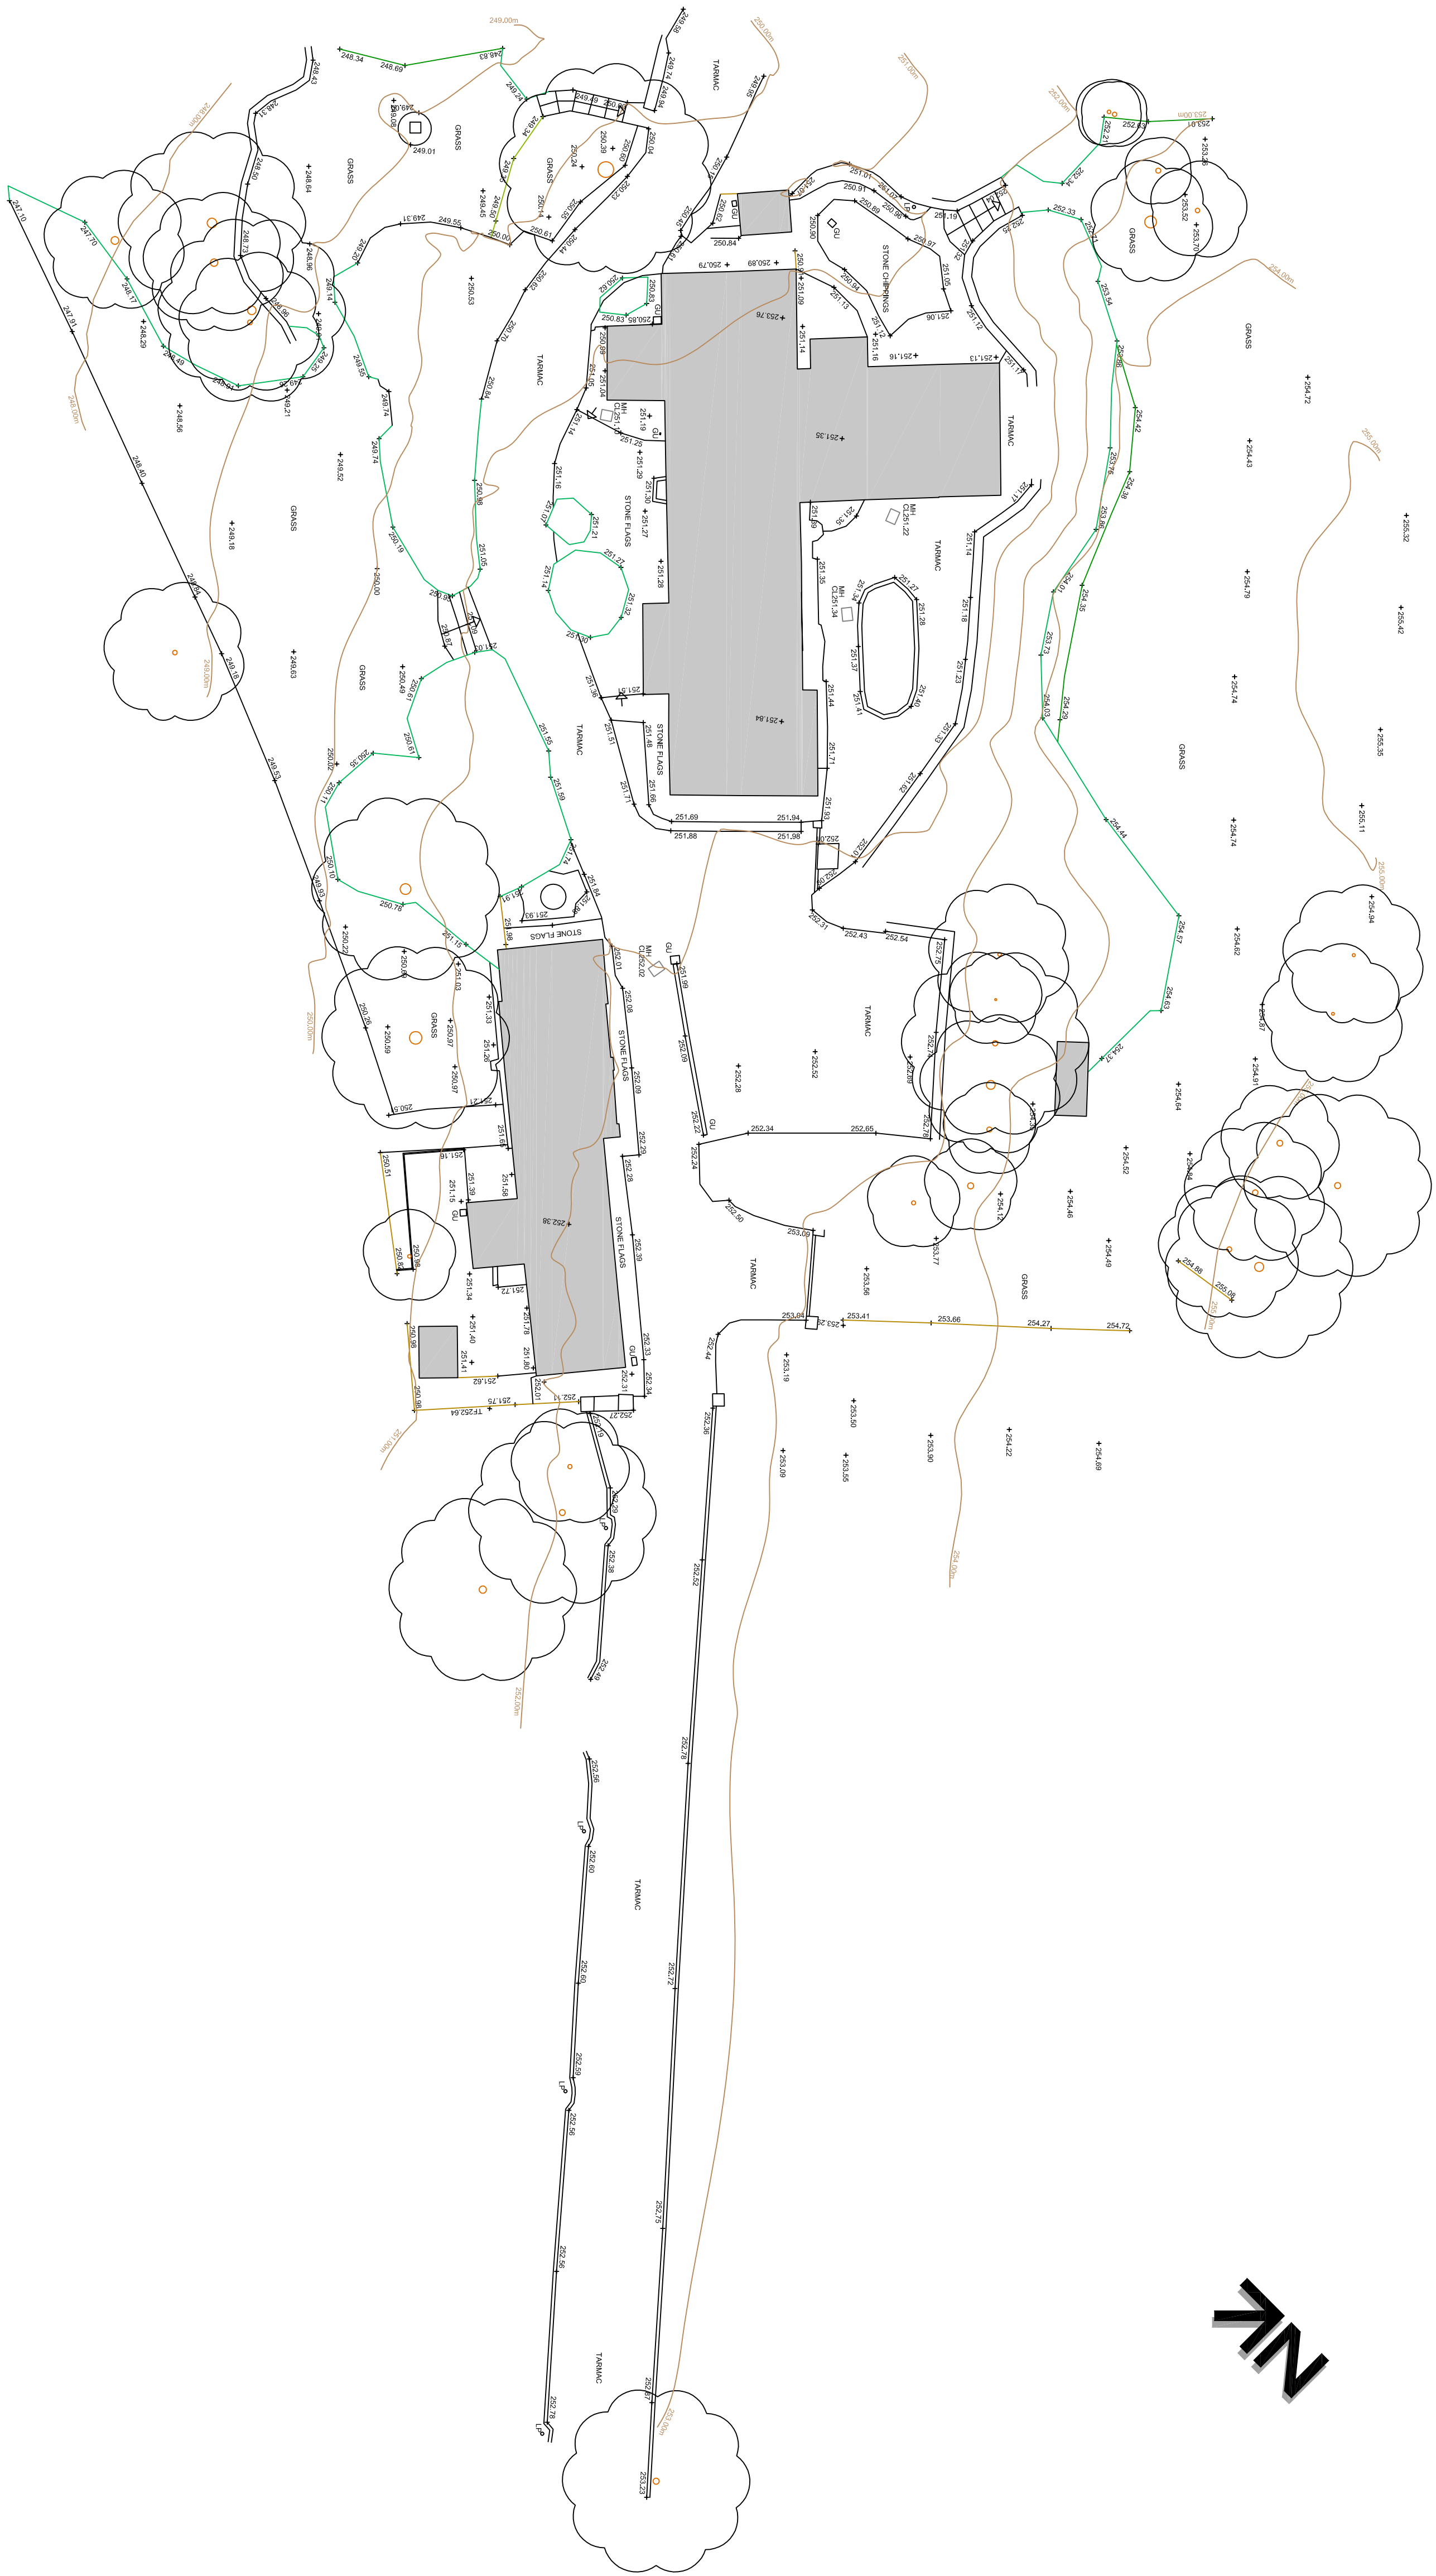

EXISTING SITE PLAN

Scale 1:200

Existing Site Plan

Scale	Date	Drawn
@ A1	Nov 2018	THCAD

Proposed Extension and Alterations at
Lennox Farm
Clitheroe Old Road
Dutton
PR3 2YU

Ms C Proctor and Mr N Turner

A	RBH	Update.
---	-----	---------

17.04.2019

Working Title

@A1

Nov 2018

CAD

sp
acoc
ARCHITECTS

SUNDERLAND PEACOCK & ASSOCIATES
HAZELMERE, PITLICKO ROAD, CL
LANCASHIRE, BB7 2AG
T 01200 423178 F 01200 427328
E info@sunderlandpeacock.com
www.sunderlandpeacock.com



5725 -E01

REV