
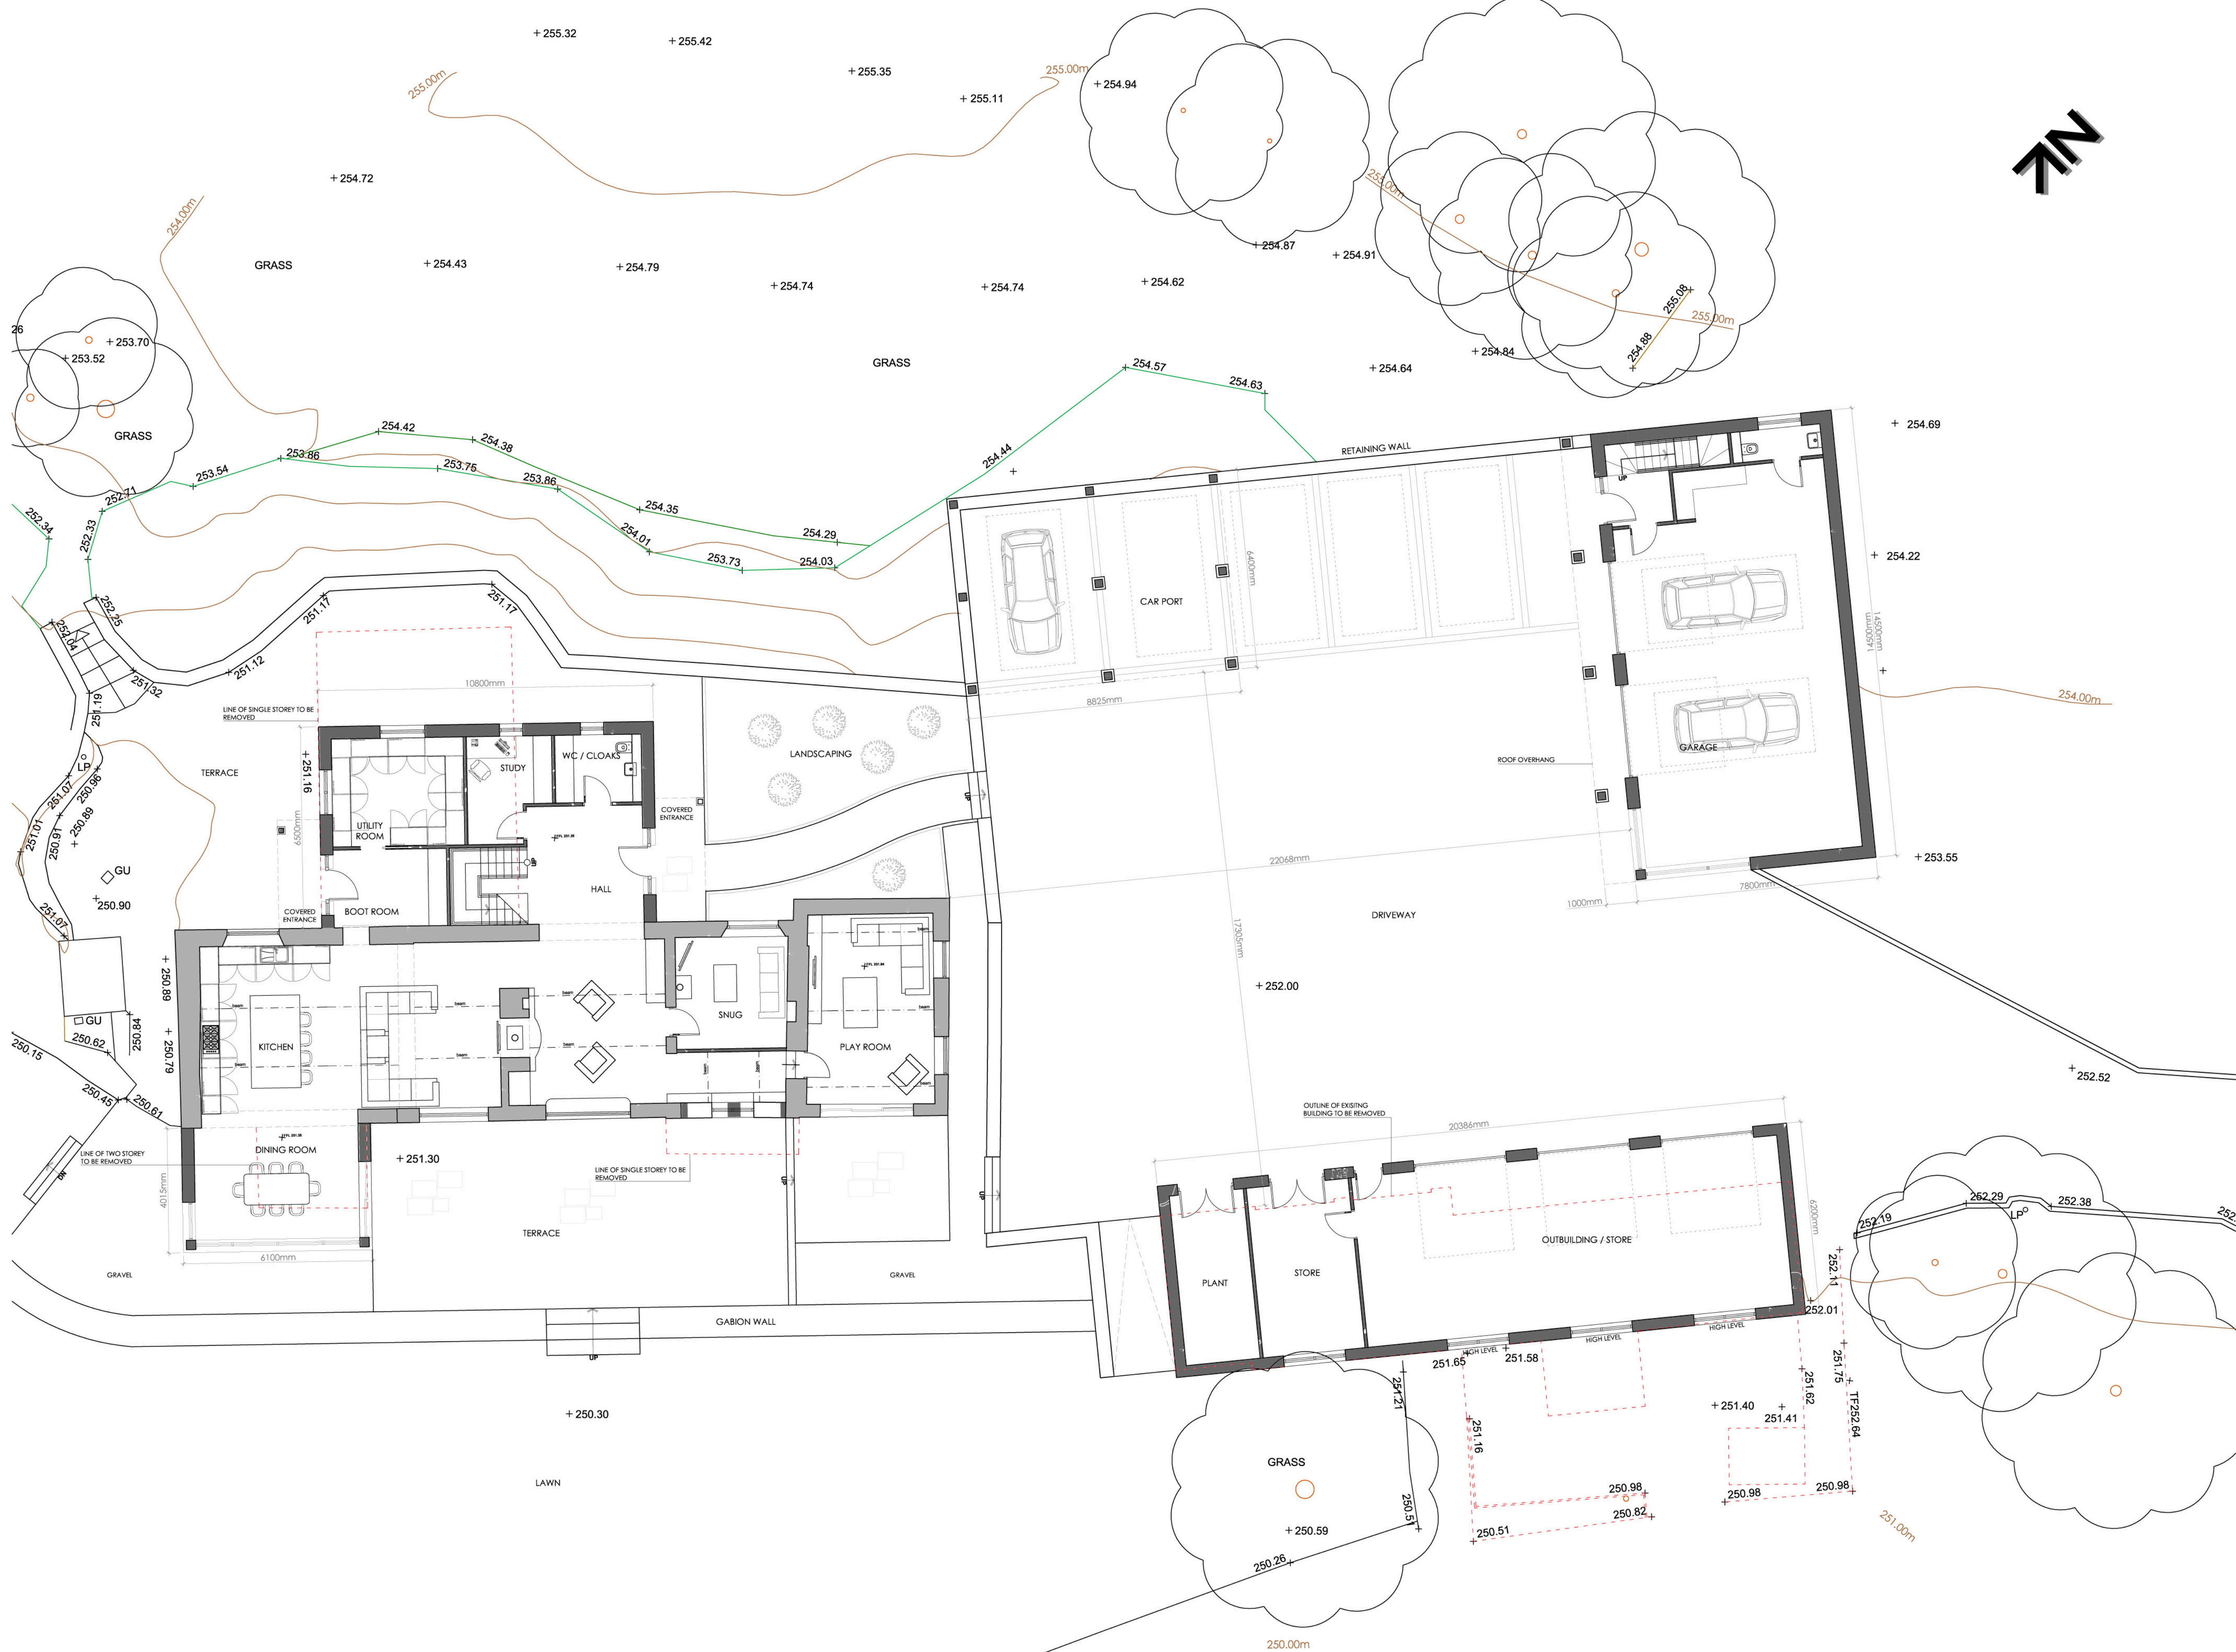


This drawing is to be read in conjunction with all relevant Architect, consultants' and specialists' drawings and specifications. The Architect is to be notified of any discrepancies before proceeding. Do not scale from this drawing. All dimensions and levels are to be checked on site. This drawing is subject to copyright. All work carried out before Planning and Building Permission has been granted is at the contractors risk.

Note: proposed drawing based on OS dig information. All illustrated dimensions are approximate and all site dimensions are to be checked on site and subject to site survey.

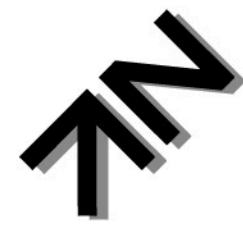

Client
Ms C Proctor and Mr N Turner

Job Title
Proposed Extension and Alterations
Lennox Farm
Clitheroe Old Road
Dutton
PR3 2YU

Drawing Title
Proposed Ground Floor Plan

PLANNING STAGE
Scale 1:100 @ A1 Date June 2019 Drawn RBM

spa
SUNDERLAND PEACOCK ARCHITECTS
SUNDERLAND PEACOCK & ASSOCIATES LTD.
HAZELMER, PIMLICO ROAD, CLITHEROE
LANCASHIRE, BB7 2JG
T 01200 423178 F 01200 427328
E info@sunderlandpeacock.com
www.sunderlandpeacock.com



5725 -P02

REV
-