


This drawing is to be read in conjunction with all relevant Architect, consultants' and specialists' drawings and specifications. The Architect is to be notified of any discrepancies before proceeding. Do not scale from this drawing. All dimensions and levels are to be checked on site. This drawing is subject to copyright. All work carried out before Planning and Building Permission has been granted is at the contractor's risk.

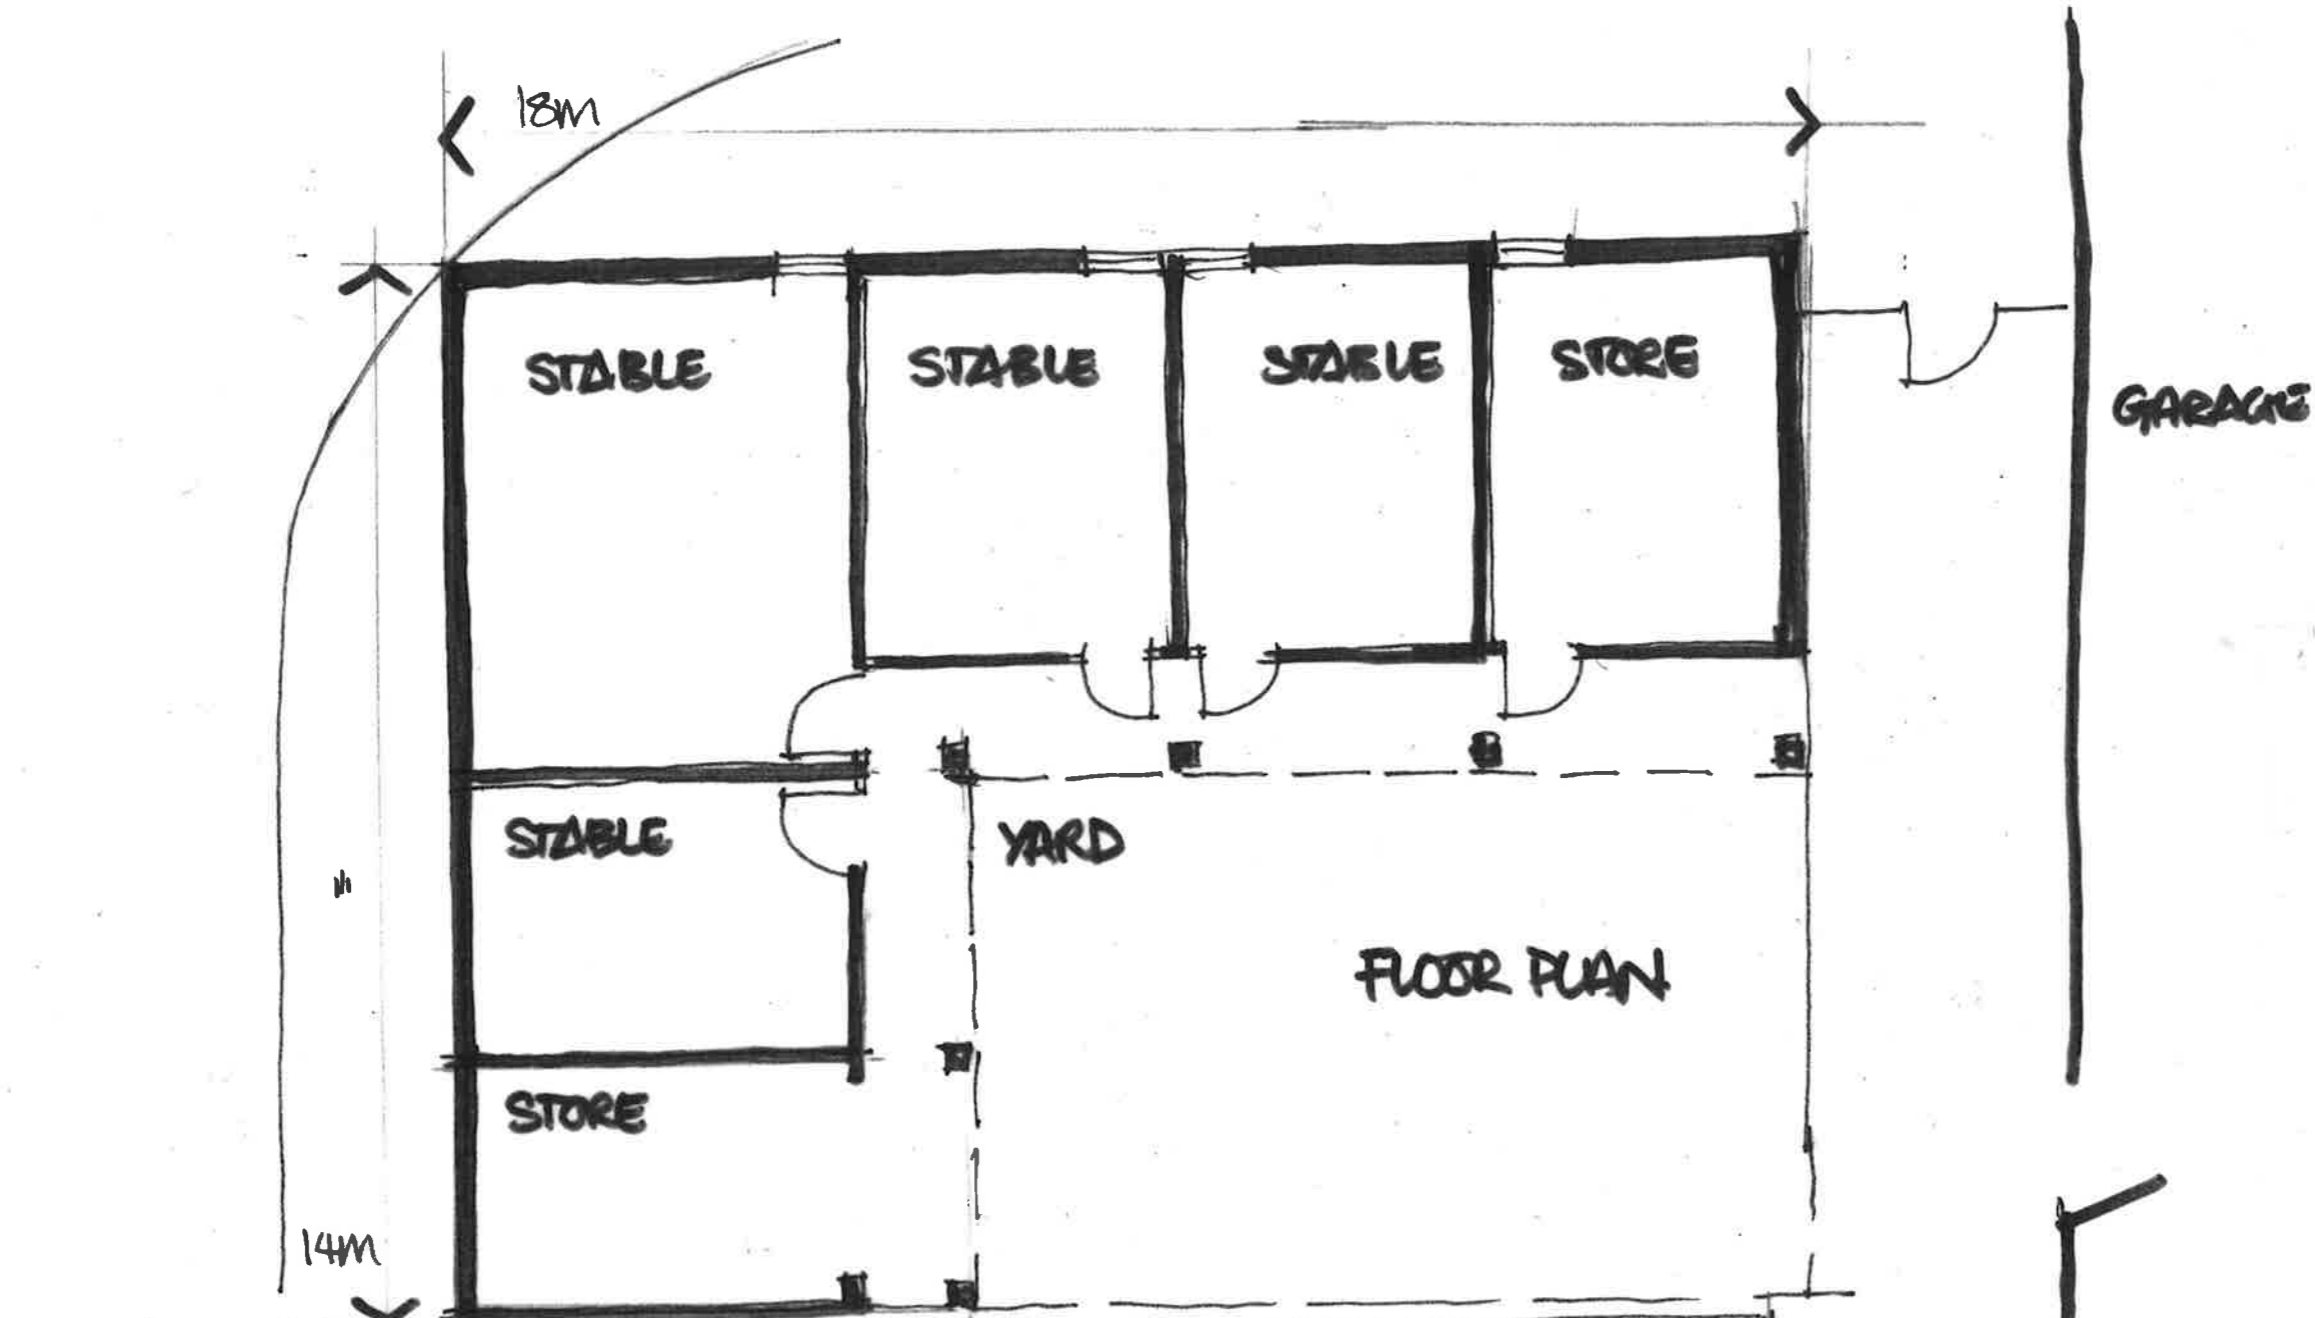

Total Floor Area  
including overhang  
of roof 175m<sup>2</sup>


Client  
**MR & MRS T. FORD**  
Job Title  
**MULBERRY GRANITE  
DANCER LANE  
RIMINGTON.**

Drawing Title  
**PROPOSED PLAN +  
SOUTH ELEVATION  
STABLE BLOCK.**

Scale 1:100 @ A3 Date JUNE 19 Drawn DNI

**spa**  
SUNDERLAND PEACOCK ARCHITECTS  
SUNDERLAND PEACOCK & ASSOCIATES LTD.  
HAZELIERE, PIMLICO ROAD, CLITHEROE  
LANCASHIRE, BB7 2AG  
T 01200 423178 F 01200 427328  
E info@sunderlandpeacock.com  
www.sunderlandpeacock.com

**4573 - 05 - 04**

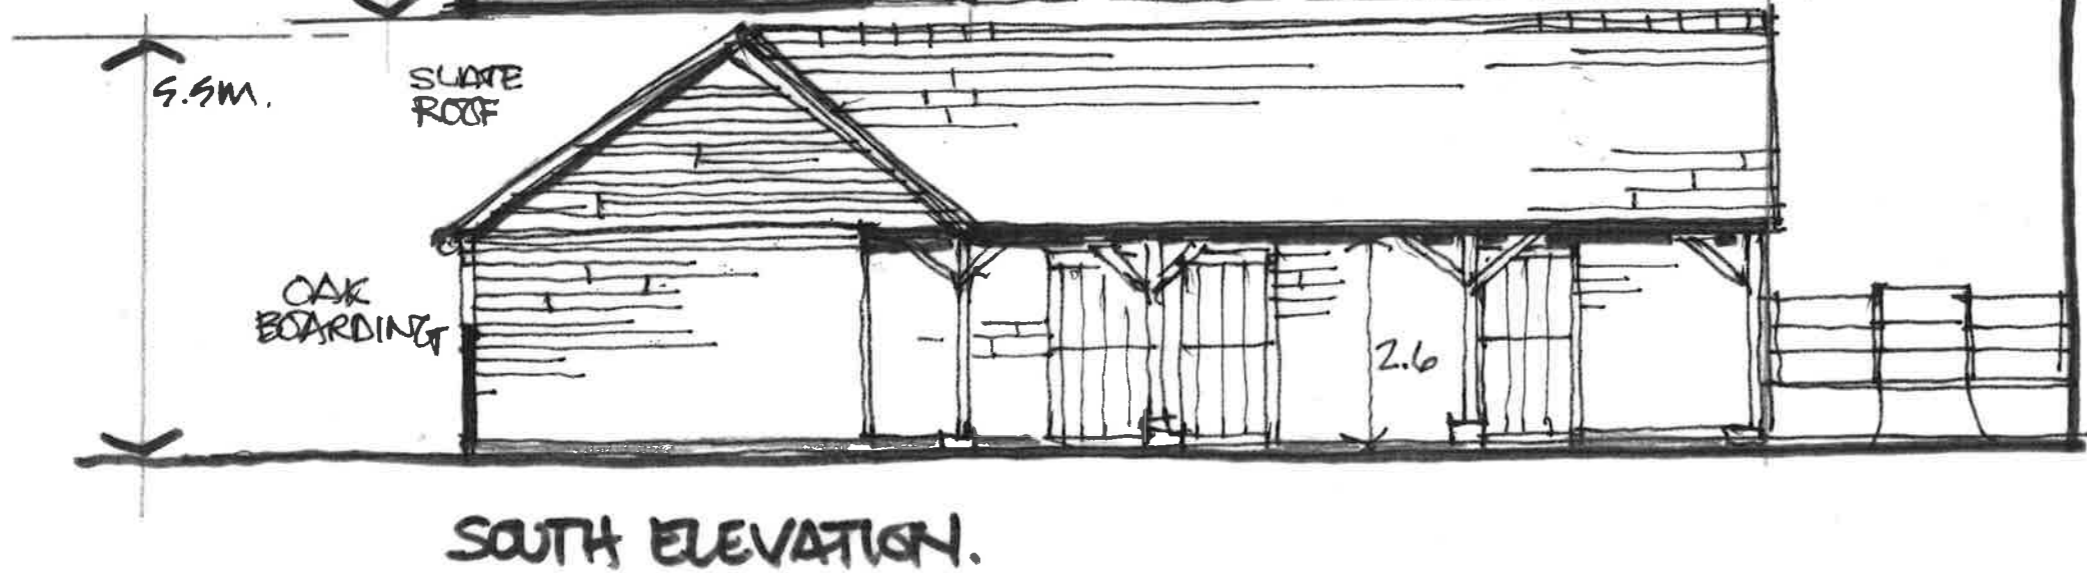

**SOUTH ELEVATION.**