



EXISTING GROUND FLOOR PLAN  
Scale 1:50

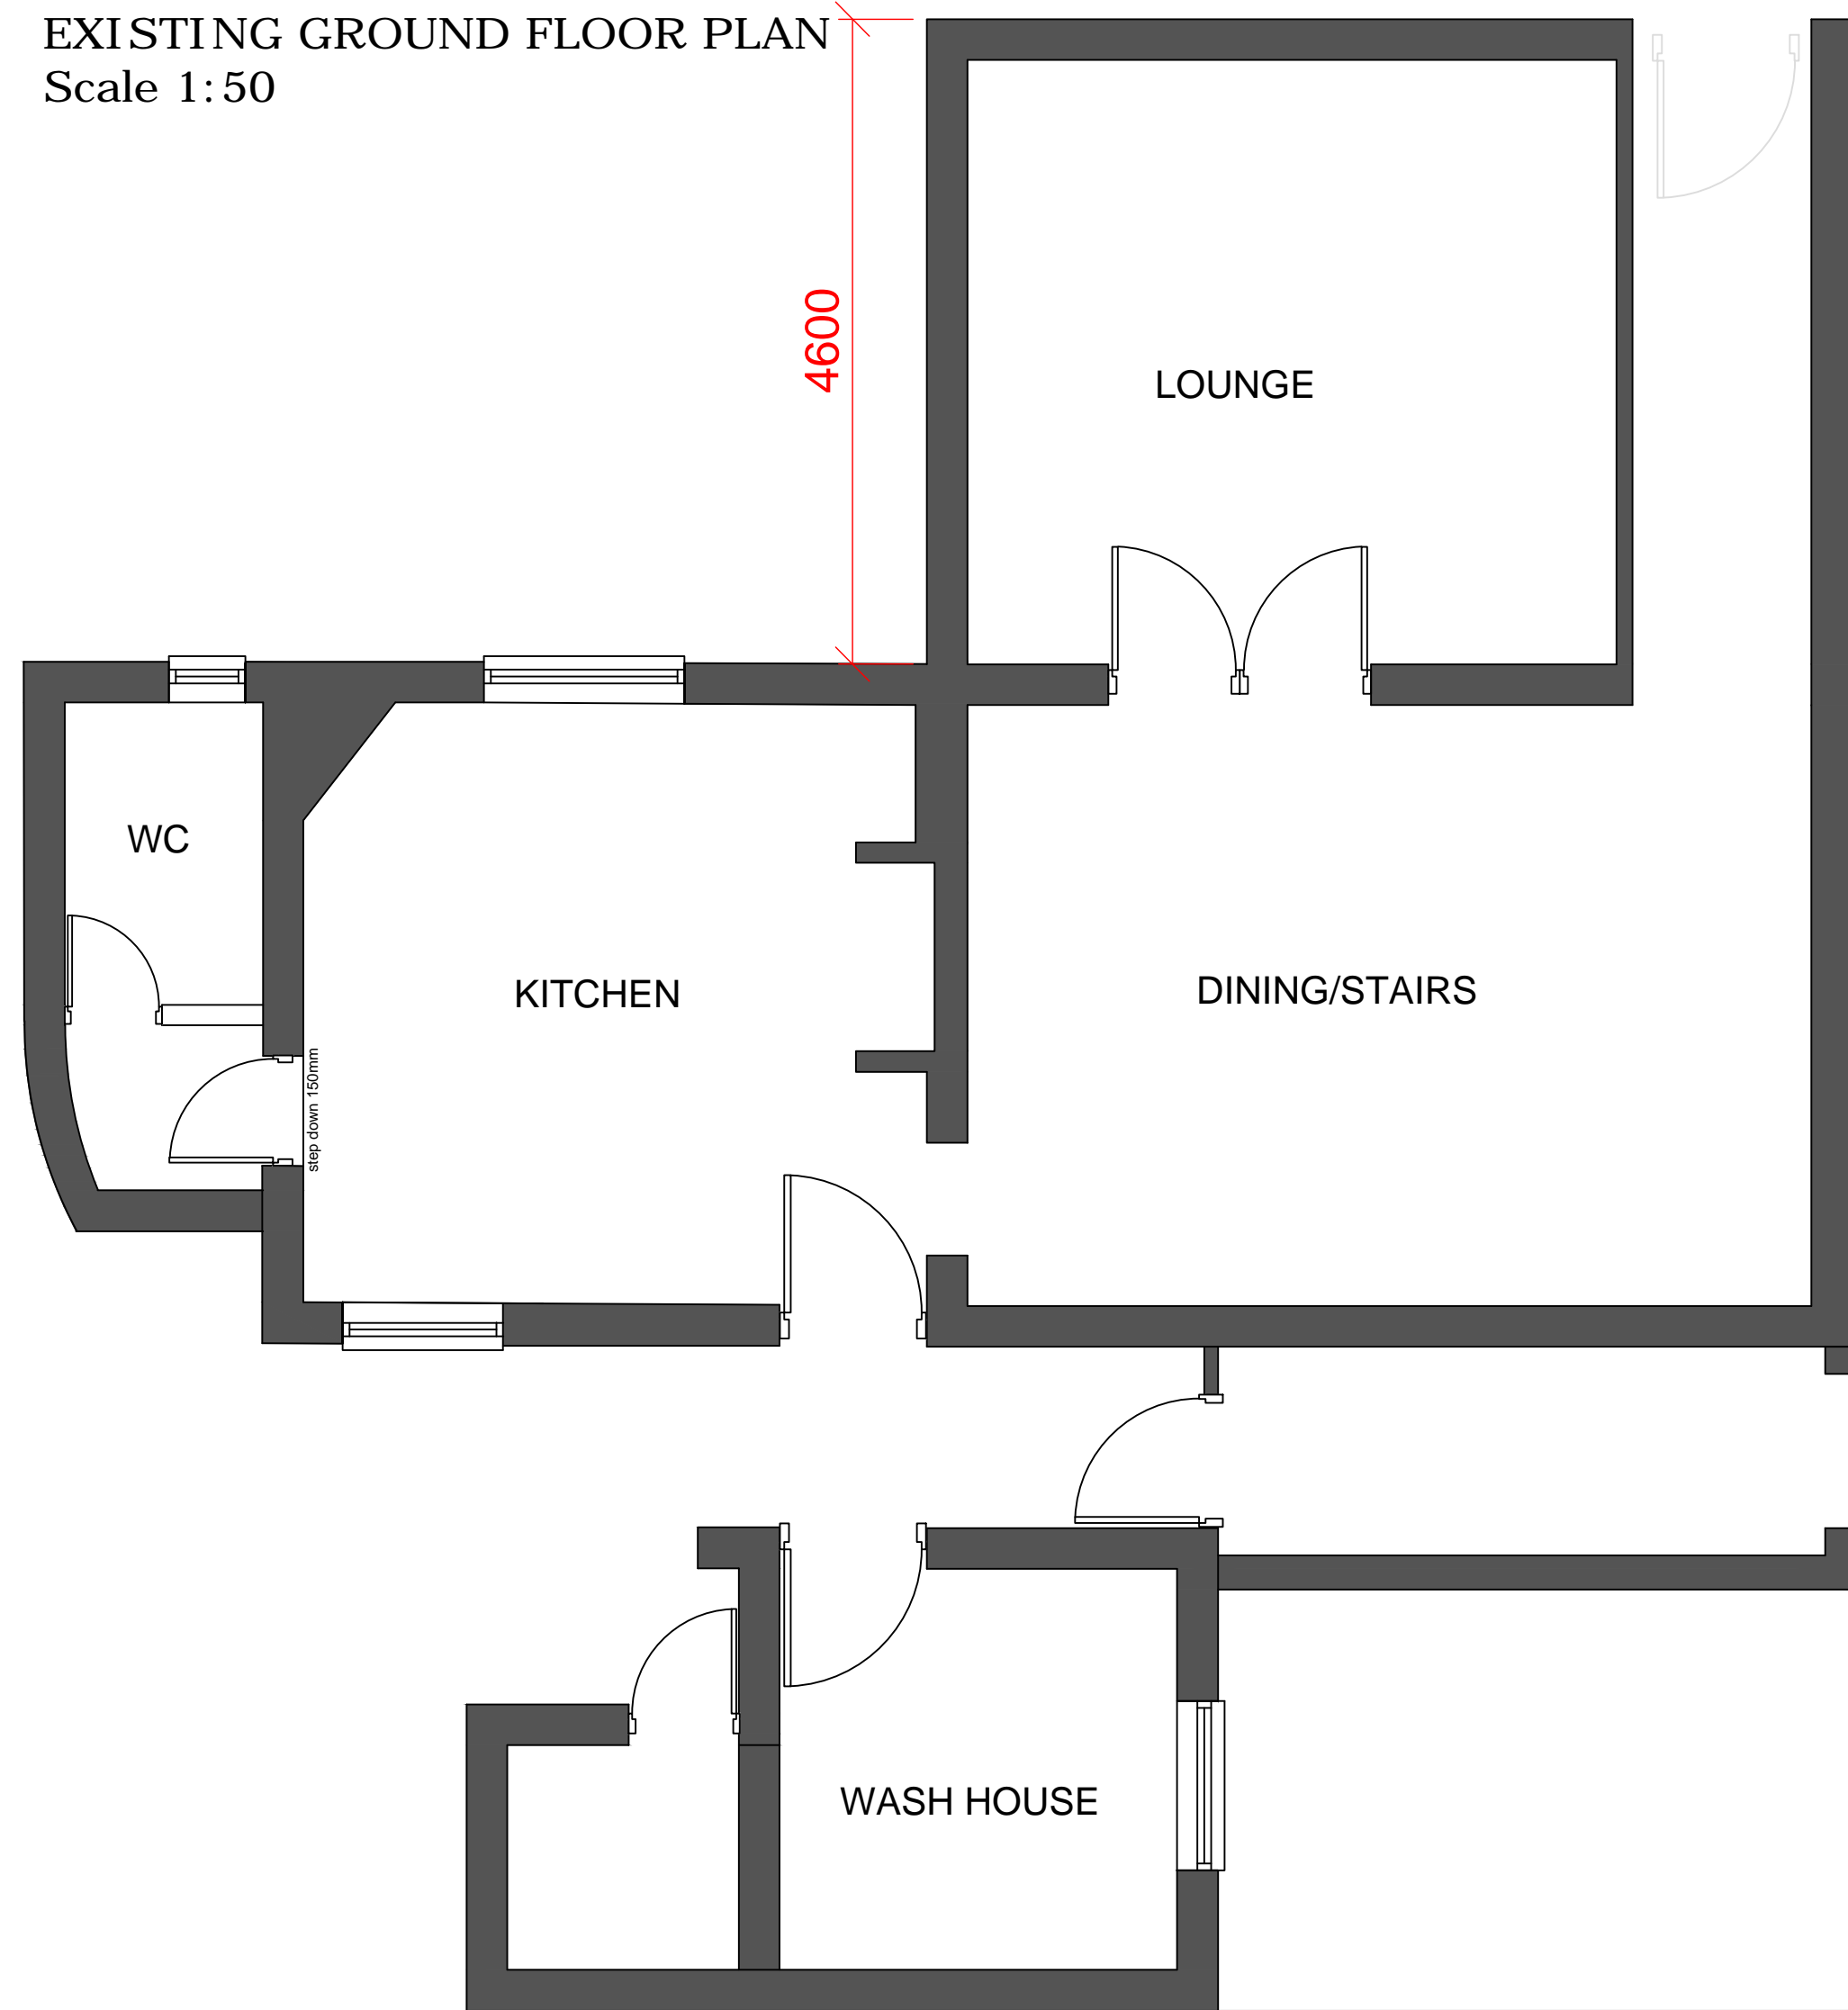


EXISTING SIDE (SW) ELEVATION  
Scale 1:100



EXISTING FRONT (SE) ELEVATION  
Scale 1:100

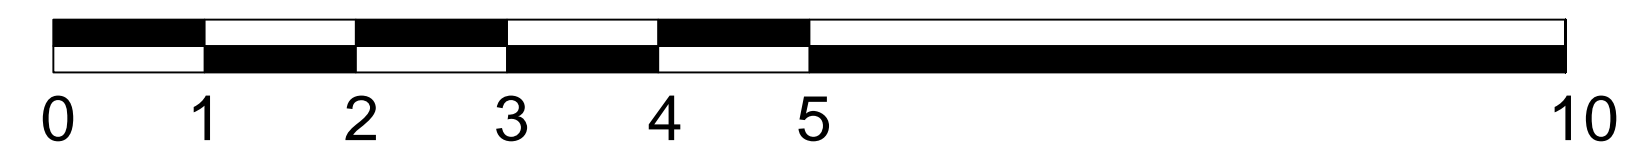

SCALE BAR 1:50

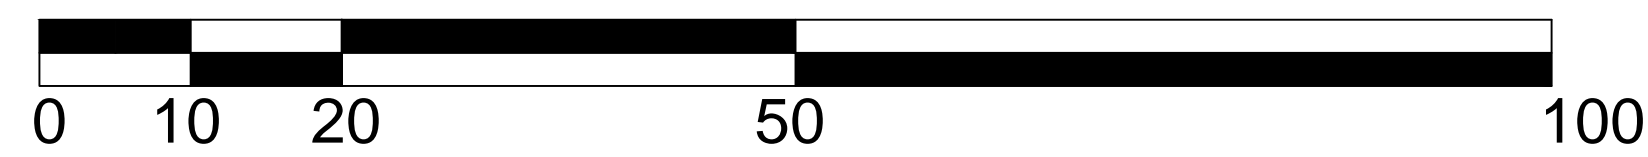

SCALE BAR 1:500




EXISTING SIDE (image)  
Scale NTS




EXISTING FRONT (image)  
Scale NTS



EXISTING SIDE (image)  
Scale NTS

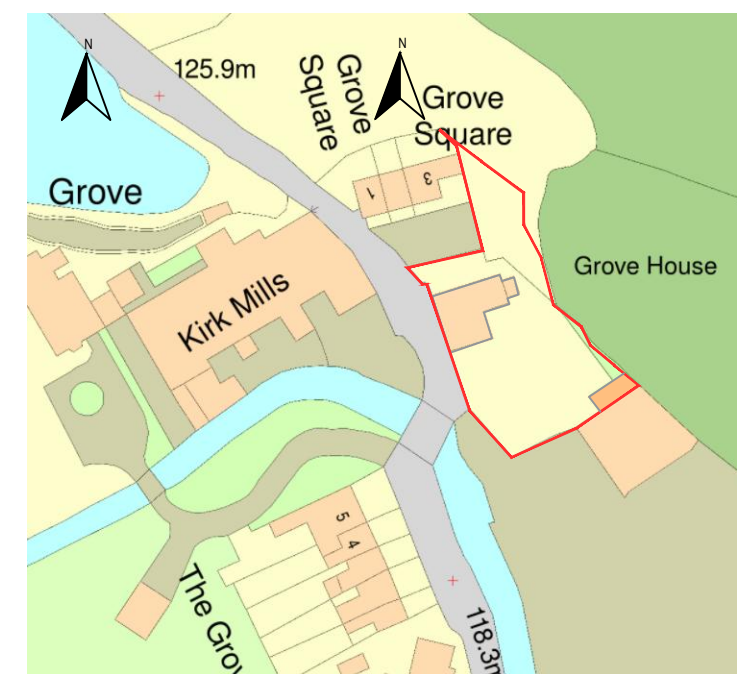

EXISTING LOCATION PLAN  
Scale 1:1250

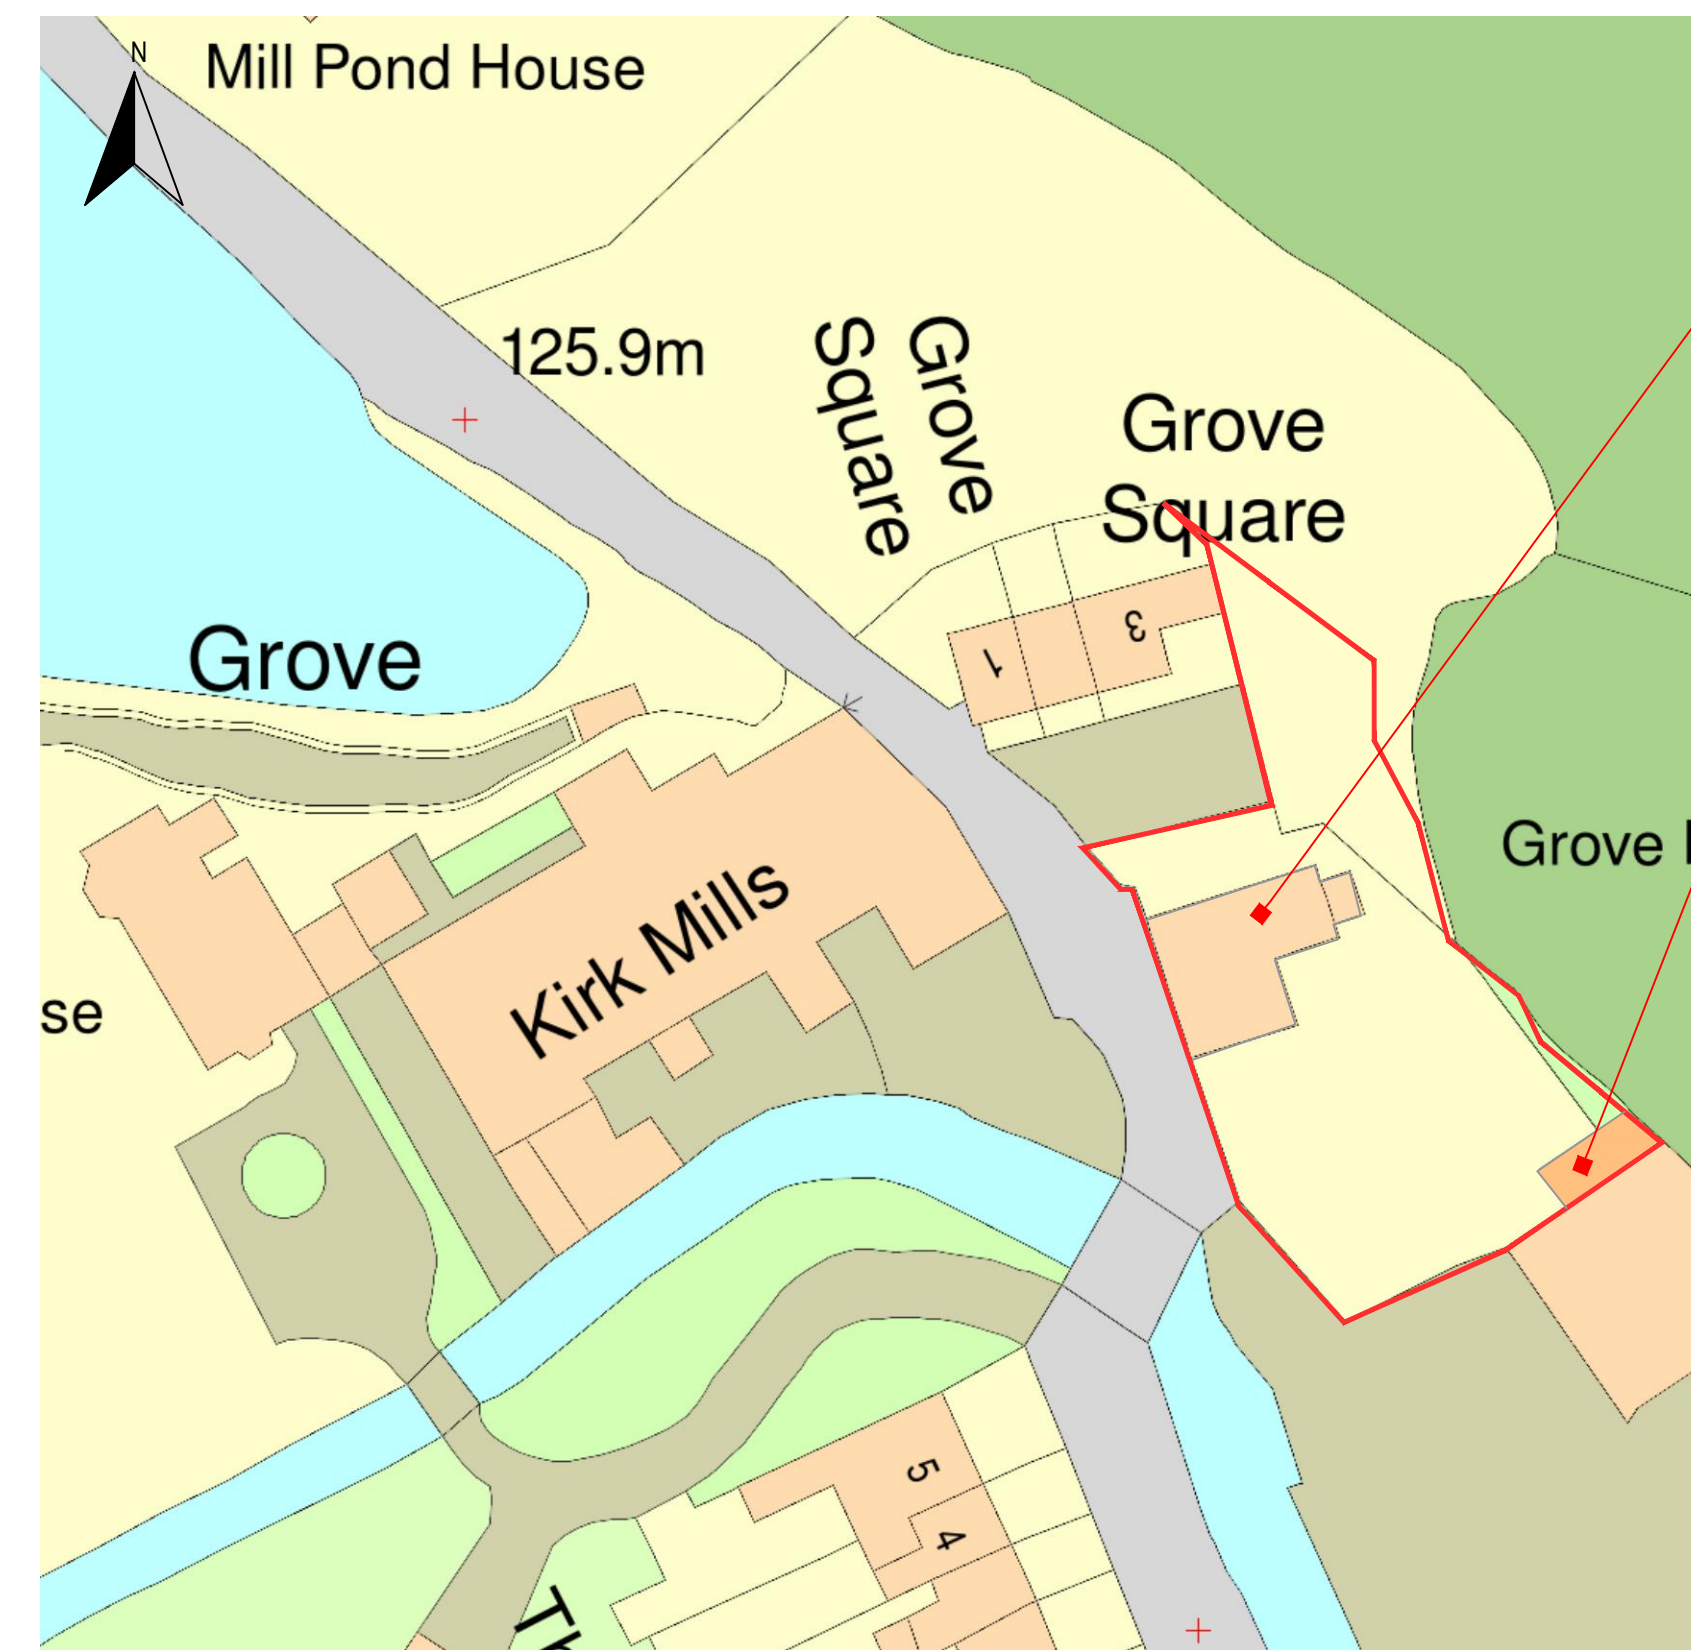

EXISTING SITE PLAN  
Scale 1:500

EXISTING GROVE HOUSE

EXISTING LEAN-TO GARAGE TO BE  
DEMOLISHED AND REPLACED WITH  
NEW GARAGE

- GENERAL NOTES**
- This drawing is to be read in conjunction with all other drawings related to this project.
  - Figured dimensions take preference over scaled dimensions. The Architectural Designer is to be notified immediately of any discrepancies between information shown and that found on site.
  - All dimensions are to be verified on site by the contractor prior to ordering materials and starting work.
  - This drawing, the works and concepts depicted, are copyright and may not be reproduced or made use of, either directly or indirectly, without the express consent of SJR Architecture.

Revisions		Drawn	Date
CLIENT			
MR & MRS PULLEN			
PROJECT			
GROVE HOUSE, MALT KILN LANE BROW, CHIPPING, PR3 2GP			
Drawn	Checked	Date	Scale(s)
ST		MAY 2019	1:50/100/500@A1
DRAWING TITLE / No.			
EXISTING DRAWINGS: PLANS & ELEVATIONS - 001			