



BAY 1 BAY 2
PROPOSED GARAGE GROUND FLOOR PLAN
 Scale 1:50

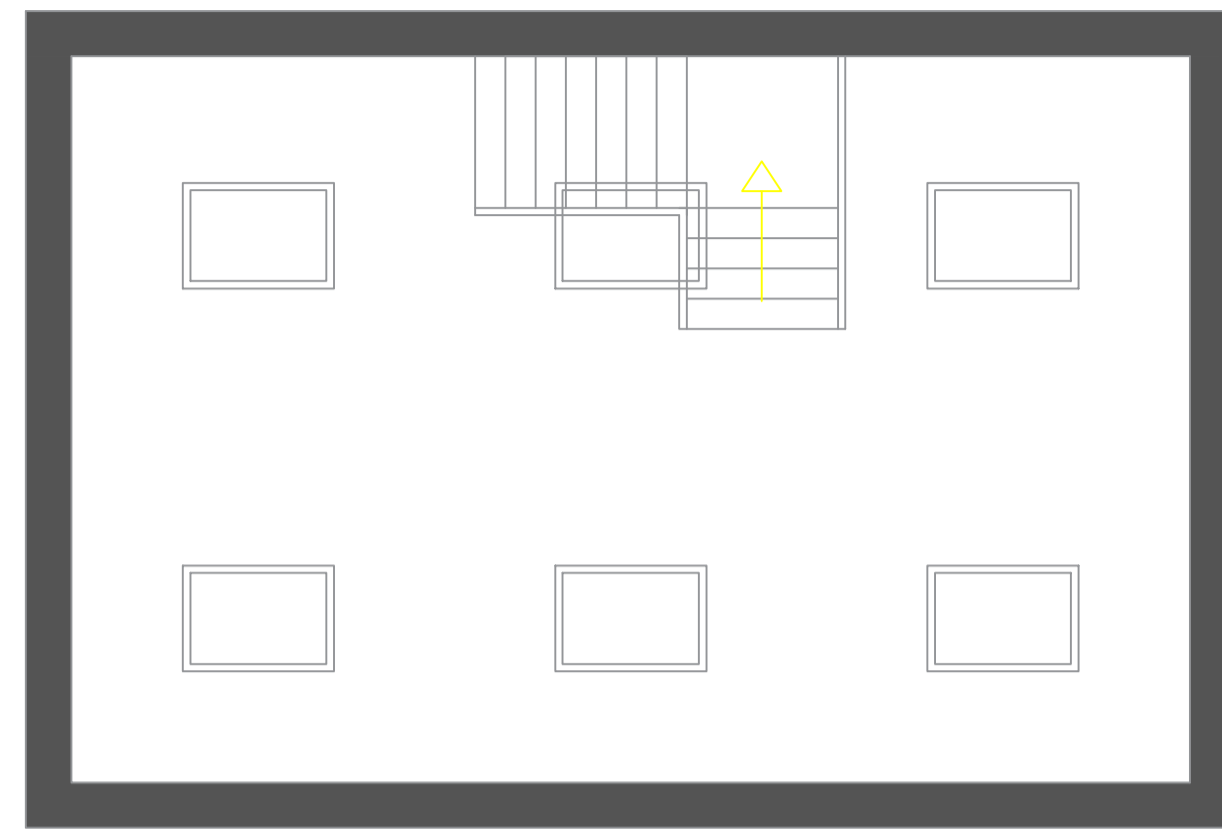


PROPOSED GARAGE FIRST FLOOR PLAN
 Scale 1:50

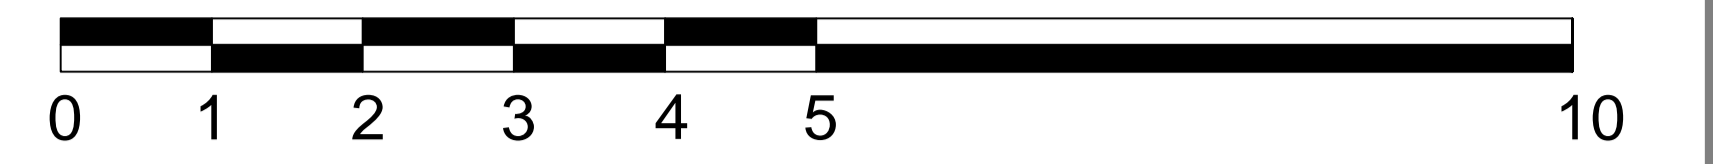


SCALE BAR 1:50



SCALE BAR 1:500

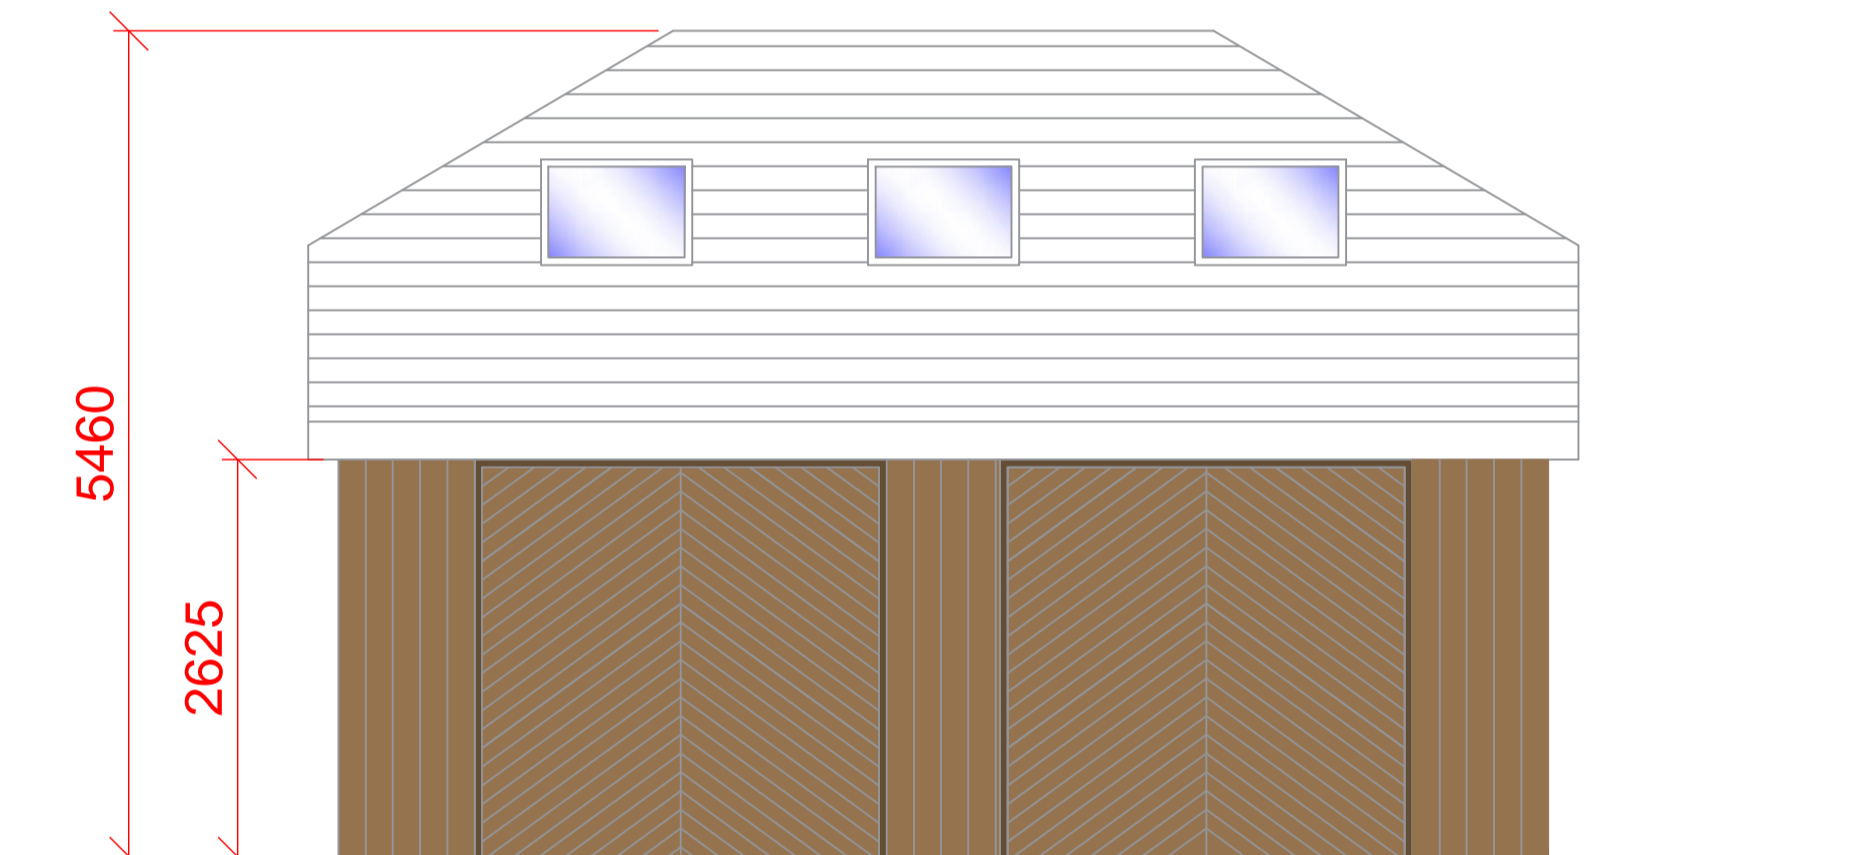


PROPOSED FRONT (SW) ELEVATION
 Scale 1:50

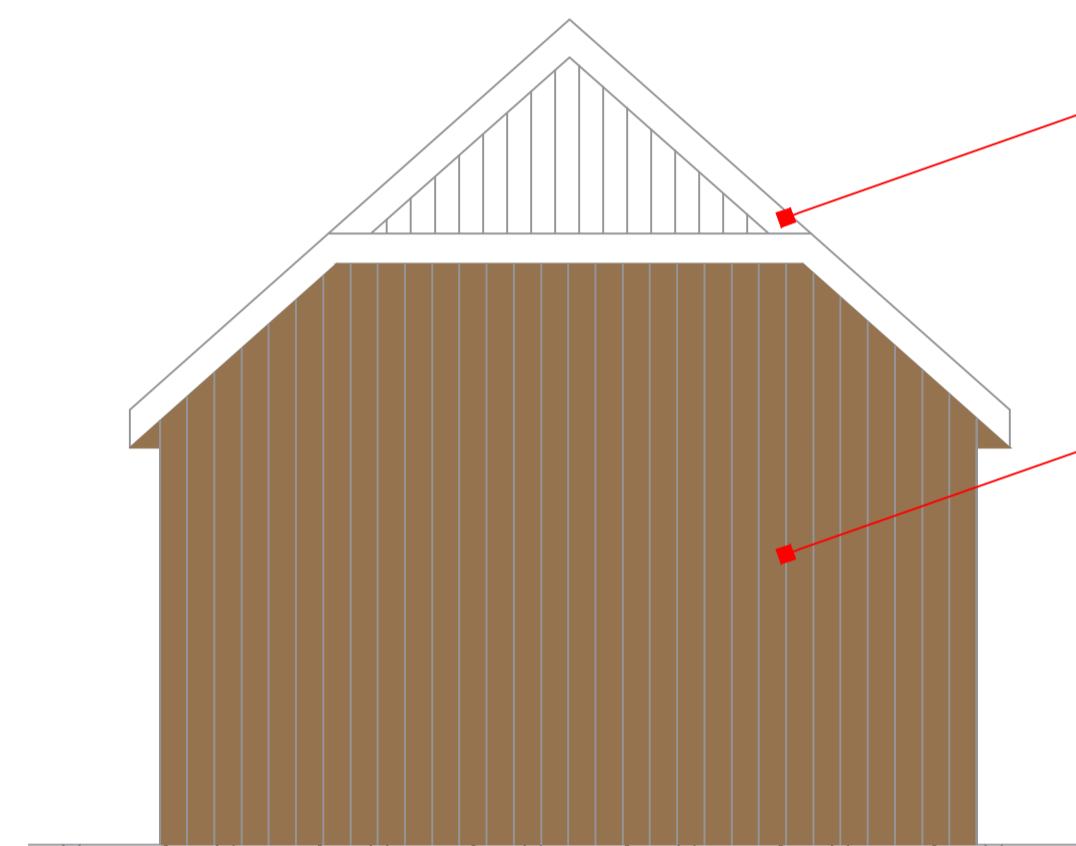


PROPOSED SIDE (SE) ELEVATION
 Scale 1:50

CORRUGATED STEEL SHEETING
 (please see Design & Access Statement Appendix 2 for more details).

WALLS CLAD IN VERTICAL OVERLAP GREEN TIMBER (please see Design & Access Statement Appendix 2 for more details).

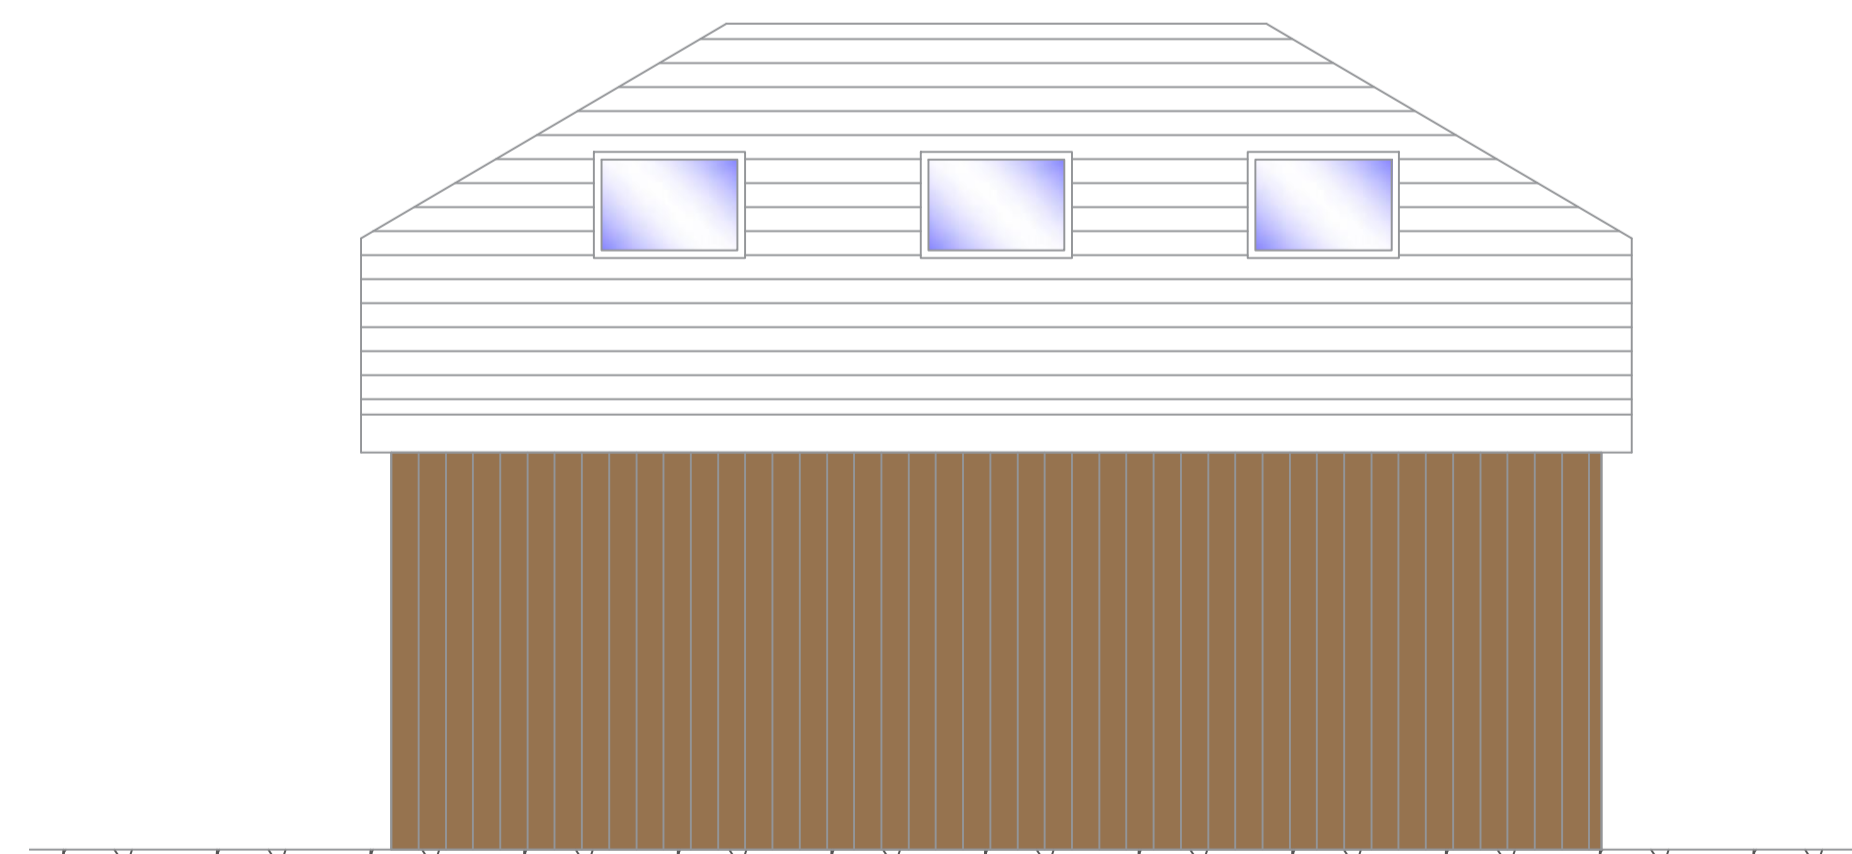

PROPOSED REAR (NE) ELEVATION
 Scale 1:50

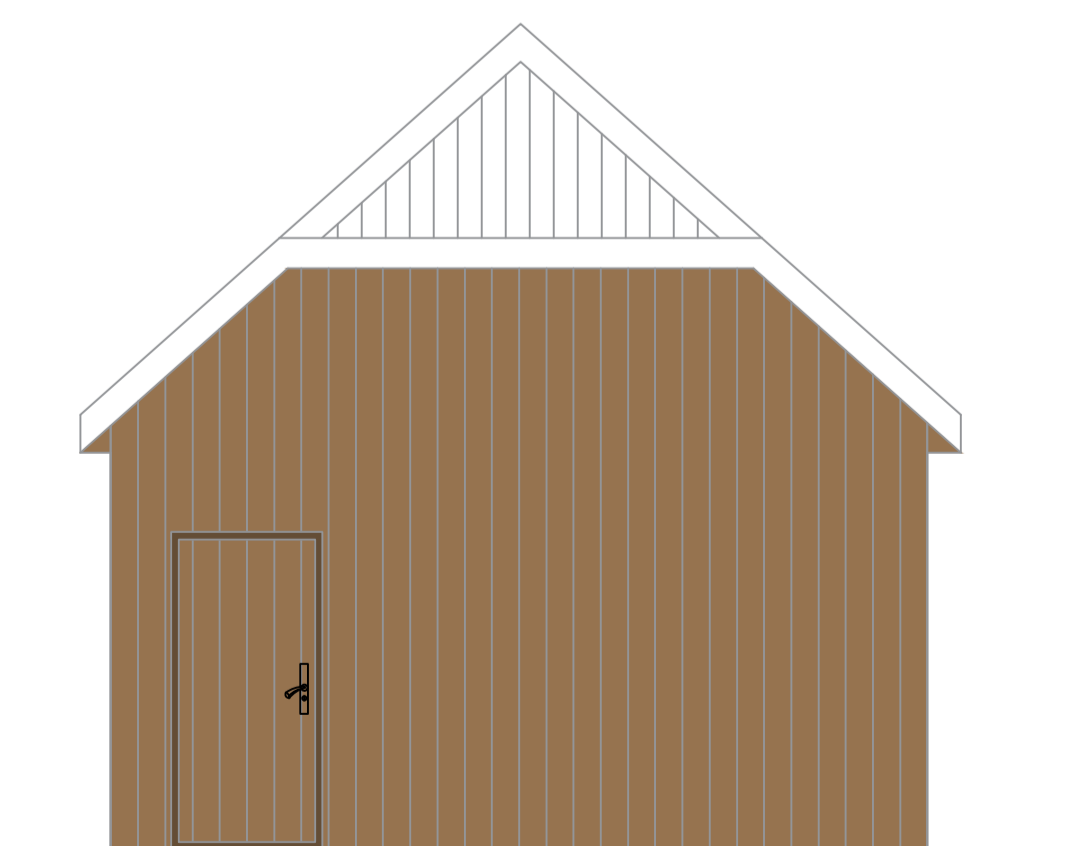

PROPOSED SIDE (NW) ELEVATION
 Scale 1:50



PROPOSED SITE PLAN
 Scale 1:500

PROPOSED GARAGE

- GENERAL NOTES**
- This drawing is to be read in conjunction with all other drawings related to this project.
 - Figured dimensions take preference over scaled dimensions.
 - The Architectural Designer is to be notified immediately of any discrepancies between information shown and that found on site.
 - All dimensions are to be verified on site by the contractor prior to ordering materials and starting work.
 - This drawing, the works and concepts depicted, are copyright and may not be reproduced or made use of, either directly or indirectly, without the express consent of SJR Architecture.

Revisions	Drawn	Date
SJR ARCHITECTURE		
CLIENT MR & MRS PULLEN		
PROJECT GROVE HOUSE, MALT KILN LANE BROW, CHIPPING, PR3 2GP		
Drawn ST	Checked	Date MAY 2019
DRAWING TITLE / No.		Scale(s) 1:100 @ A1
PROPOSED GARAGE PLANS & ELEVATIONS - 003		