



BLOCK 1 - HT1 - 2B4P HOUSES 70M2

Dimensions are to be checked on site. Do not scale from drawings. Report discrepancies to the Architect.

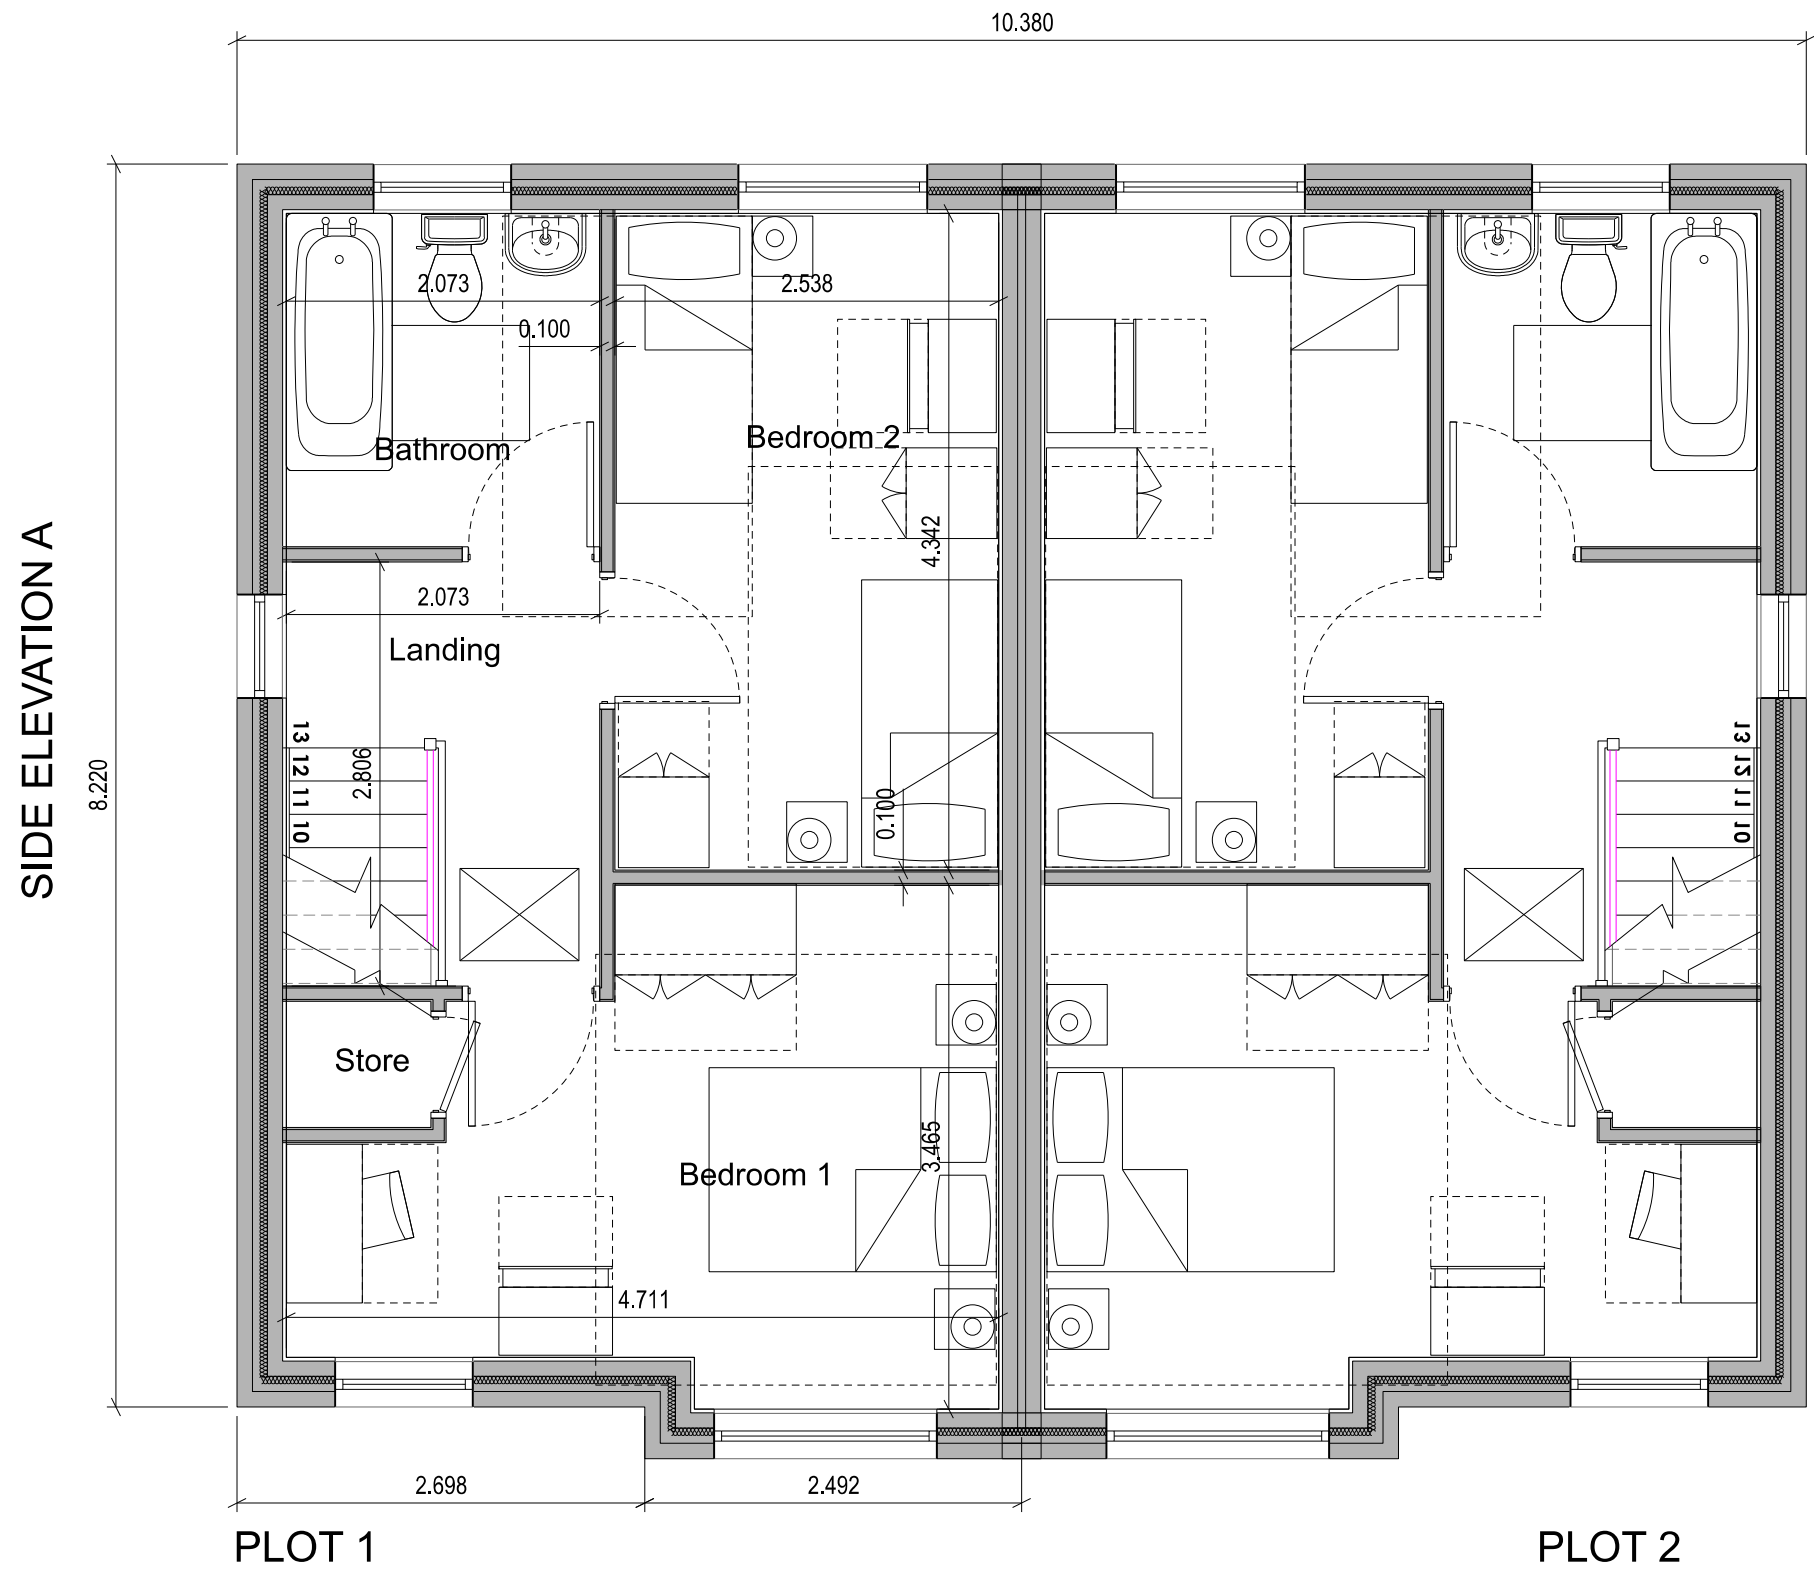

FIRST FLOOR PLAN 1:50

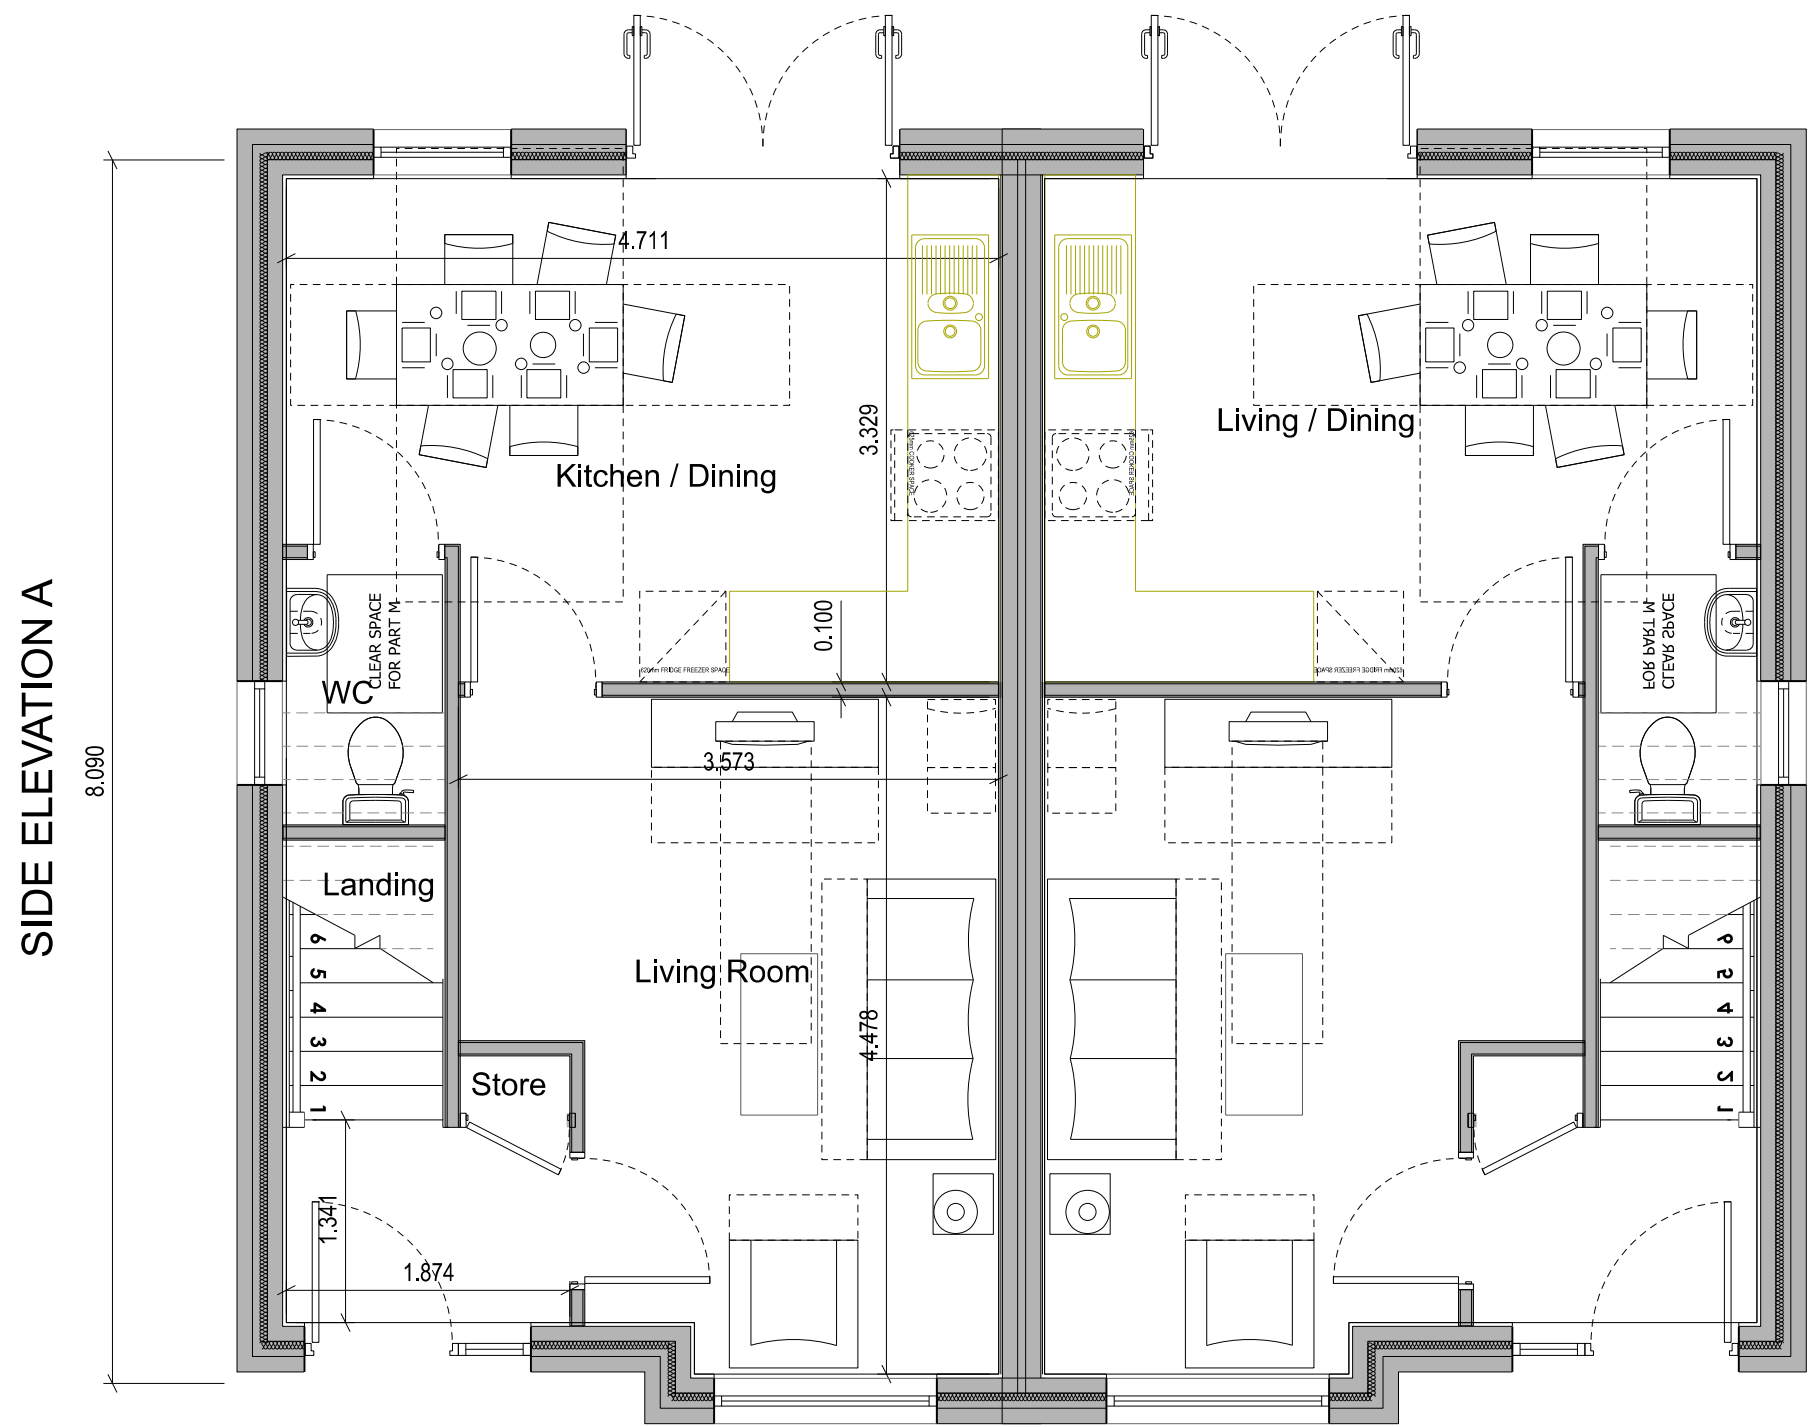


GROUND FLOOR PLAN 1:50




FRONT ELEVATION 1:100



REAR ELEVATION 1:100

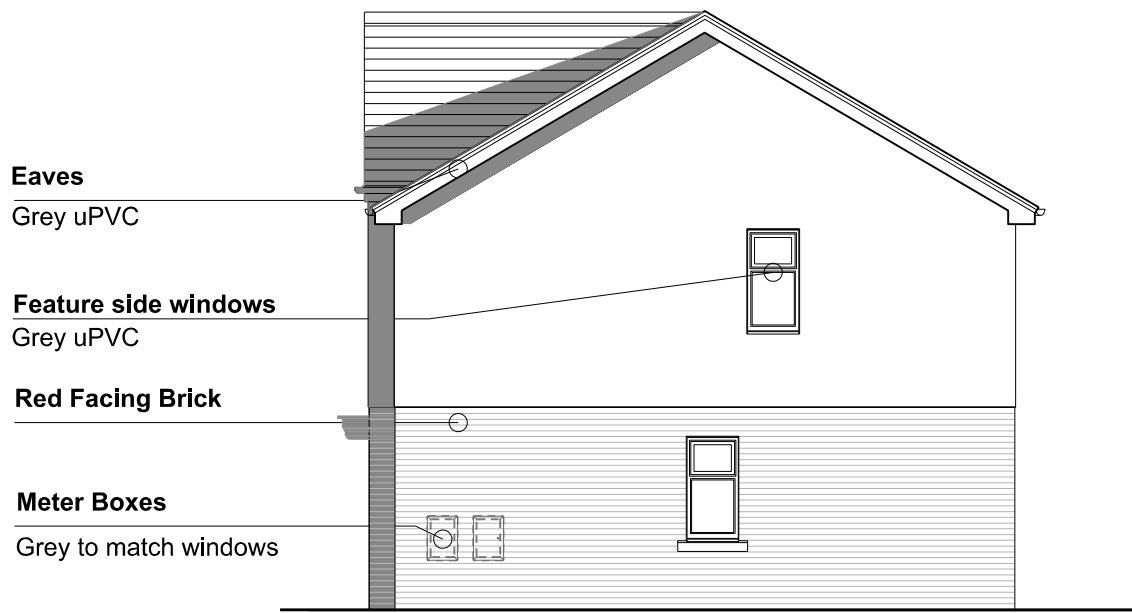

SIDE ELEVATION A 1:100

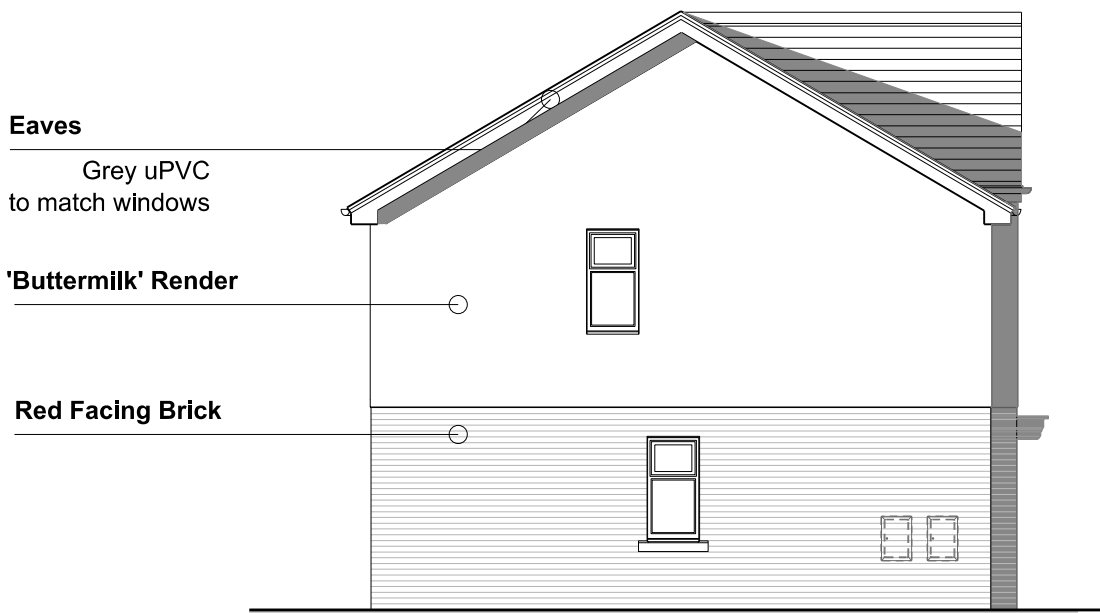

SIDE ELEVATION B 1:100



BLOCK LOCATION KEY - NTS


Associated Drawings

Proposed Site Plan	L004
House Type 2	L006
House Type 3	L007
House Type 4	L008

NOTES

All dimensions are structural, taken from the outer edge of the blockwork or studs as applicable.

Rain water pipe locations vary between units. See site plan L102 and engineers drainage drawing for details.

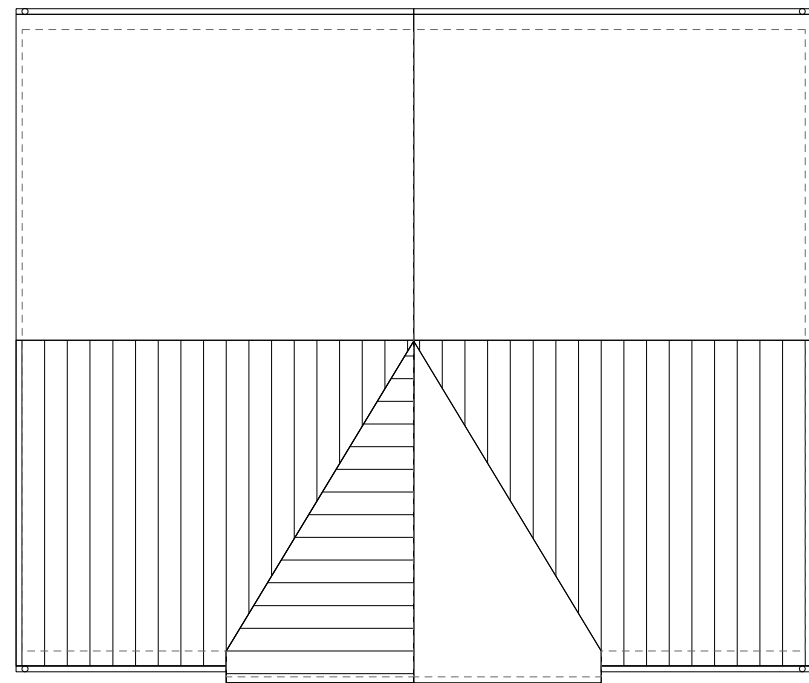

ROOF PLAN 1:100

Elevation Key

	Main Brick (red)
	Skirting brick (red)
	Render

DESIGNATION	TITLE	DATE	INITIALS
PROJECT	TITLE	DATE	INITIALS
Land at Petre Wood Crescent Langho	BLOCK 1 - House Type 1		
JOHN MCCALL ARCHITECTS LTD No.1 Arts Village, Henry Street, Liverpool L1 5BS Tel: 0151 707 1818 Fax: 707 1819 Old Coop Building, Church Street, Hayfield, SK22 2JE e-mail: admin@johnmccall.co.uk	PLANNING PROJECT No: 1714 DRAWN by: CG DATE: May 19	DRAWING No: L005 CHECKED: CG SCALE (1:100) VAR	