




Proposed Front Elevation
Scale 1:100

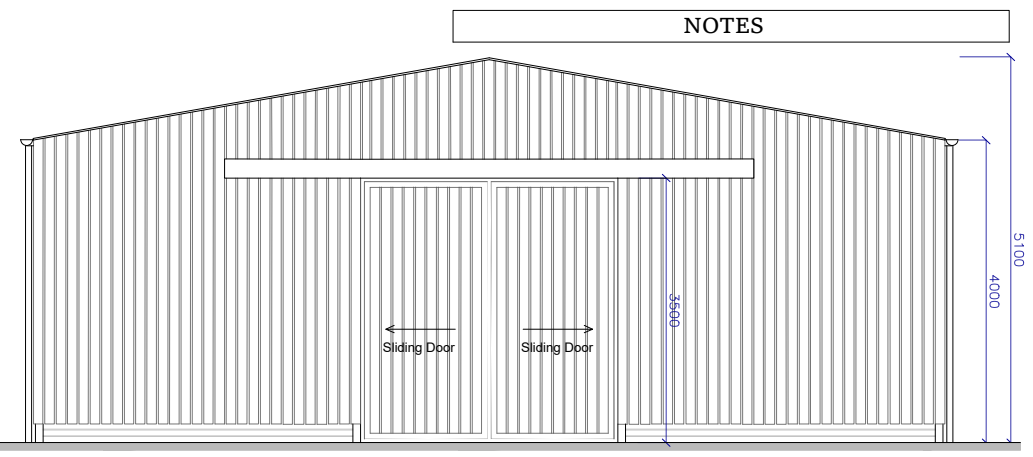


Proposed Side Elevation
Scale 1:100

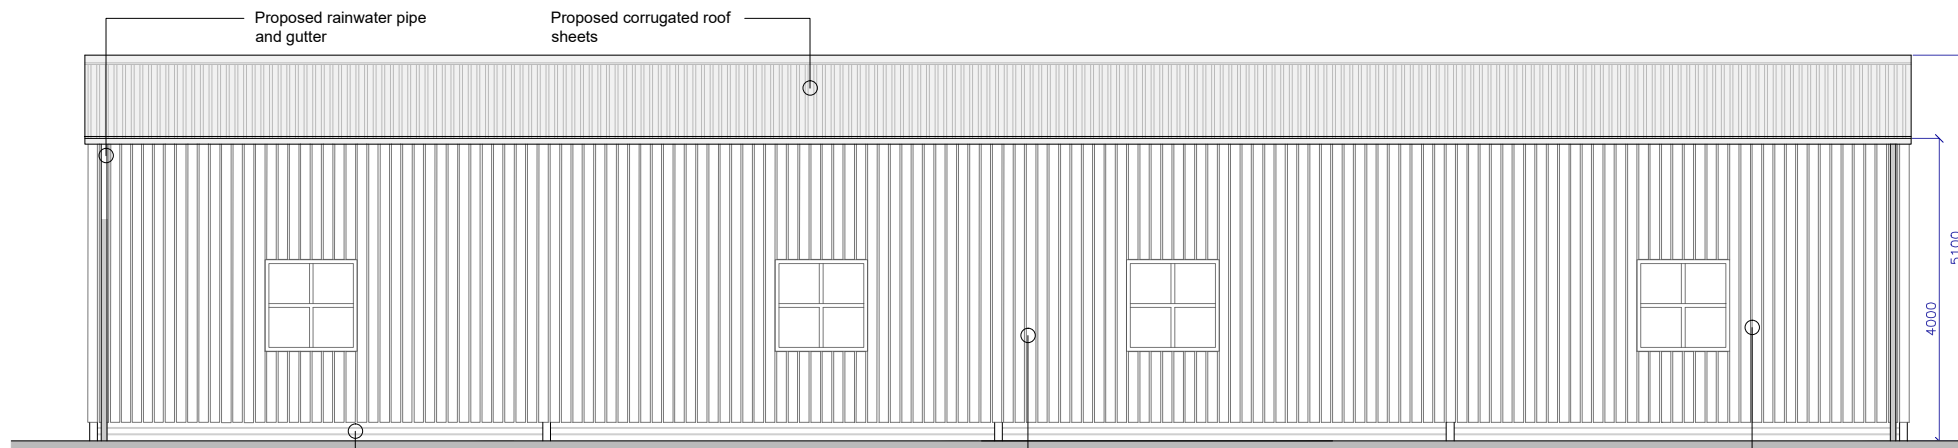

Proposed Rear Elevation
Scale 1:100

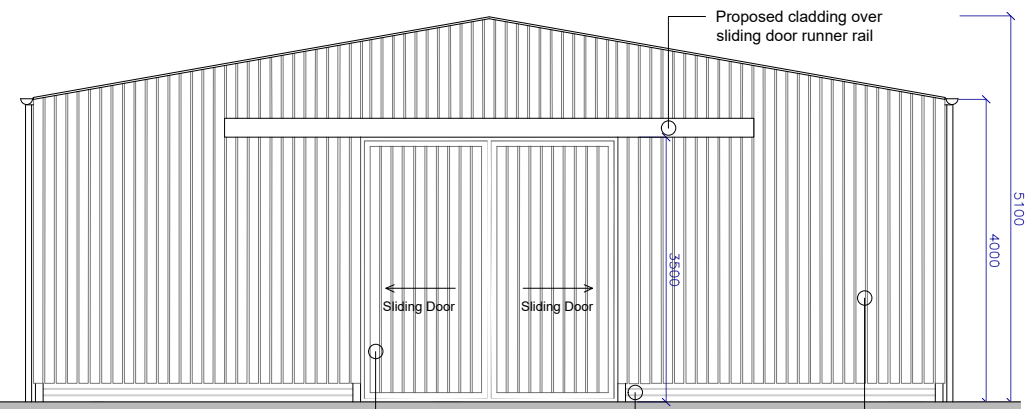

Proposed Side Elevation
Scale 1:100

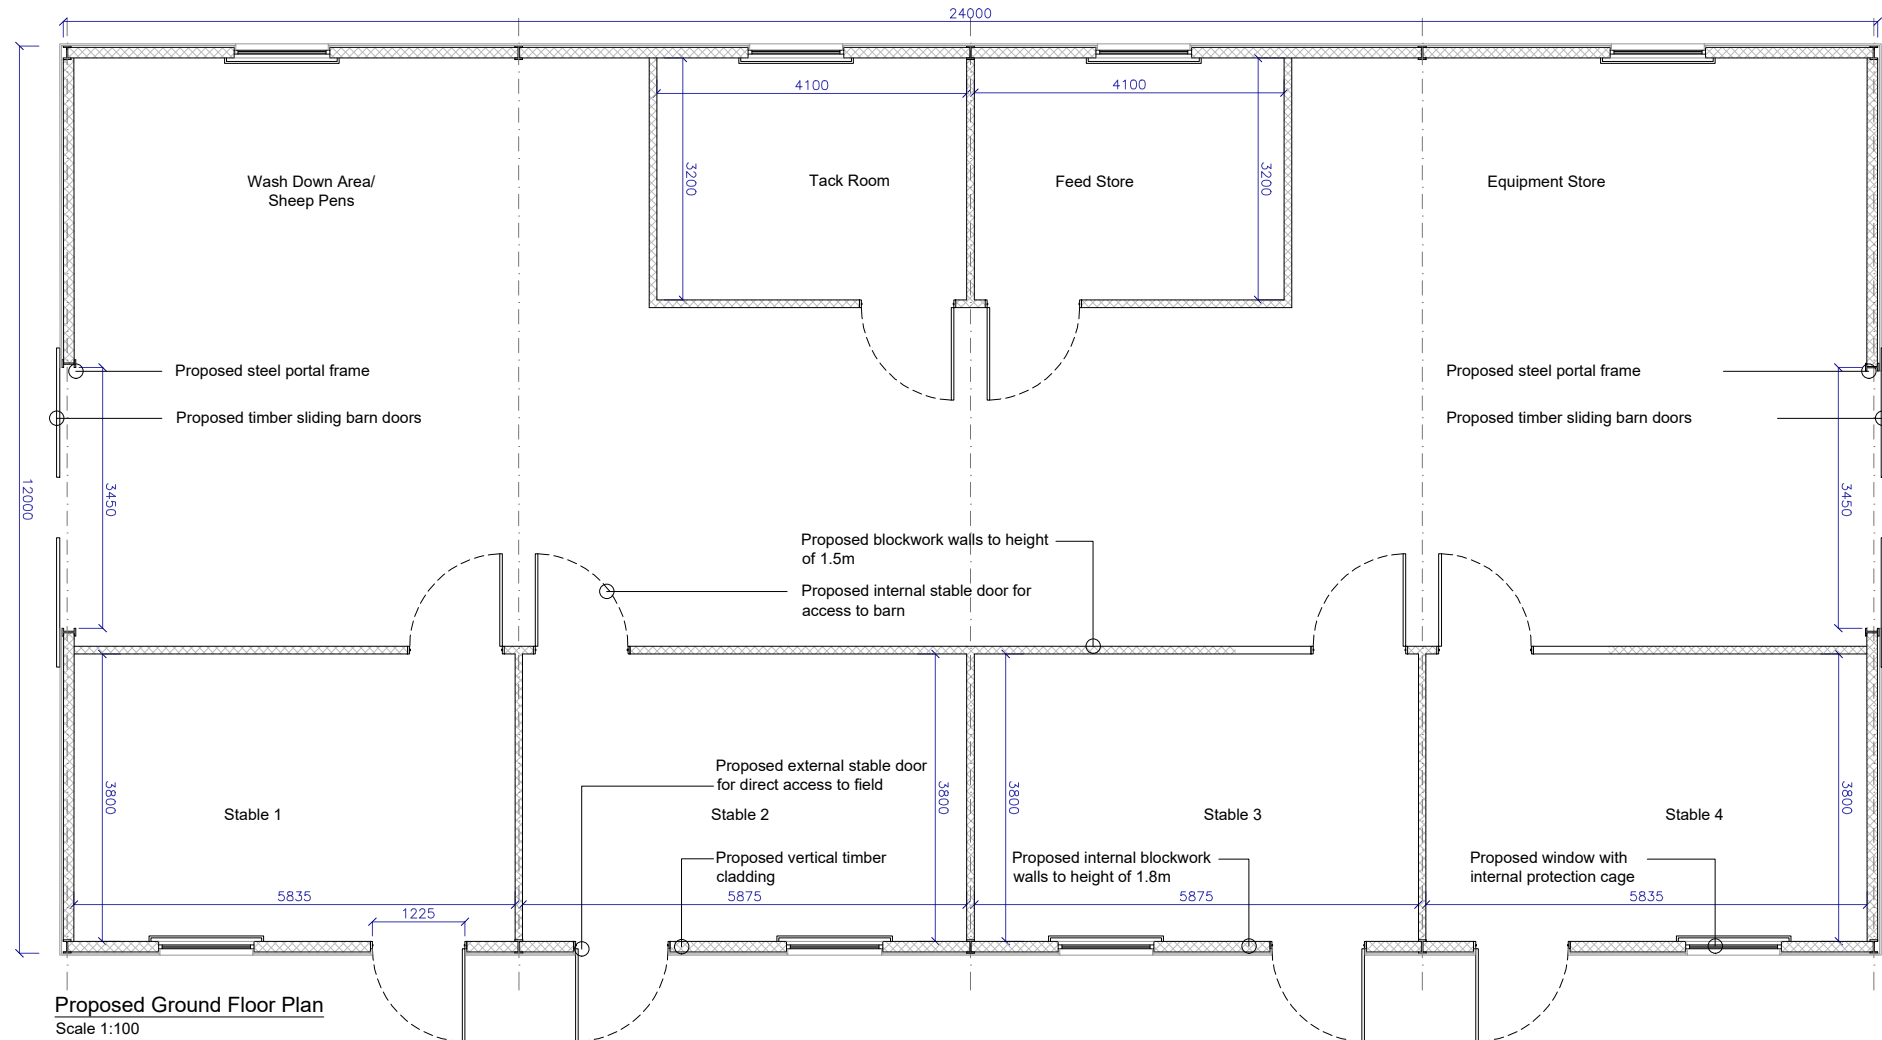

Proposed Ground Floor Plan
Scale 1:100

NOTES

REV	DATE	DESCRIPTION	BY	CHD
AMENDMENTS				

STATUS: **PLANNING**



T: 01274 974596
E: info@studio91architecture.co.uk
W: www.studio91architecture.co.uk

CLIENT: **Mr & Mrs Taylor**

SITE: **Elmridge Farm, Elmridge Lane, Chipping, PR3 2NY**

PROPOSAL: **Proposed Equestrian/Agricultural Facilities at Elmridge Farm**

TITLE: **Proposed Floor Plan & Elevations**

PROJECT NO: 2019-1021	DRAWING NO: P-107	REVISION: #
SCALE AT A3: 1:100	DATE: July 2019	DRAWN: SPN

