




2 Ground floor
1 : 100

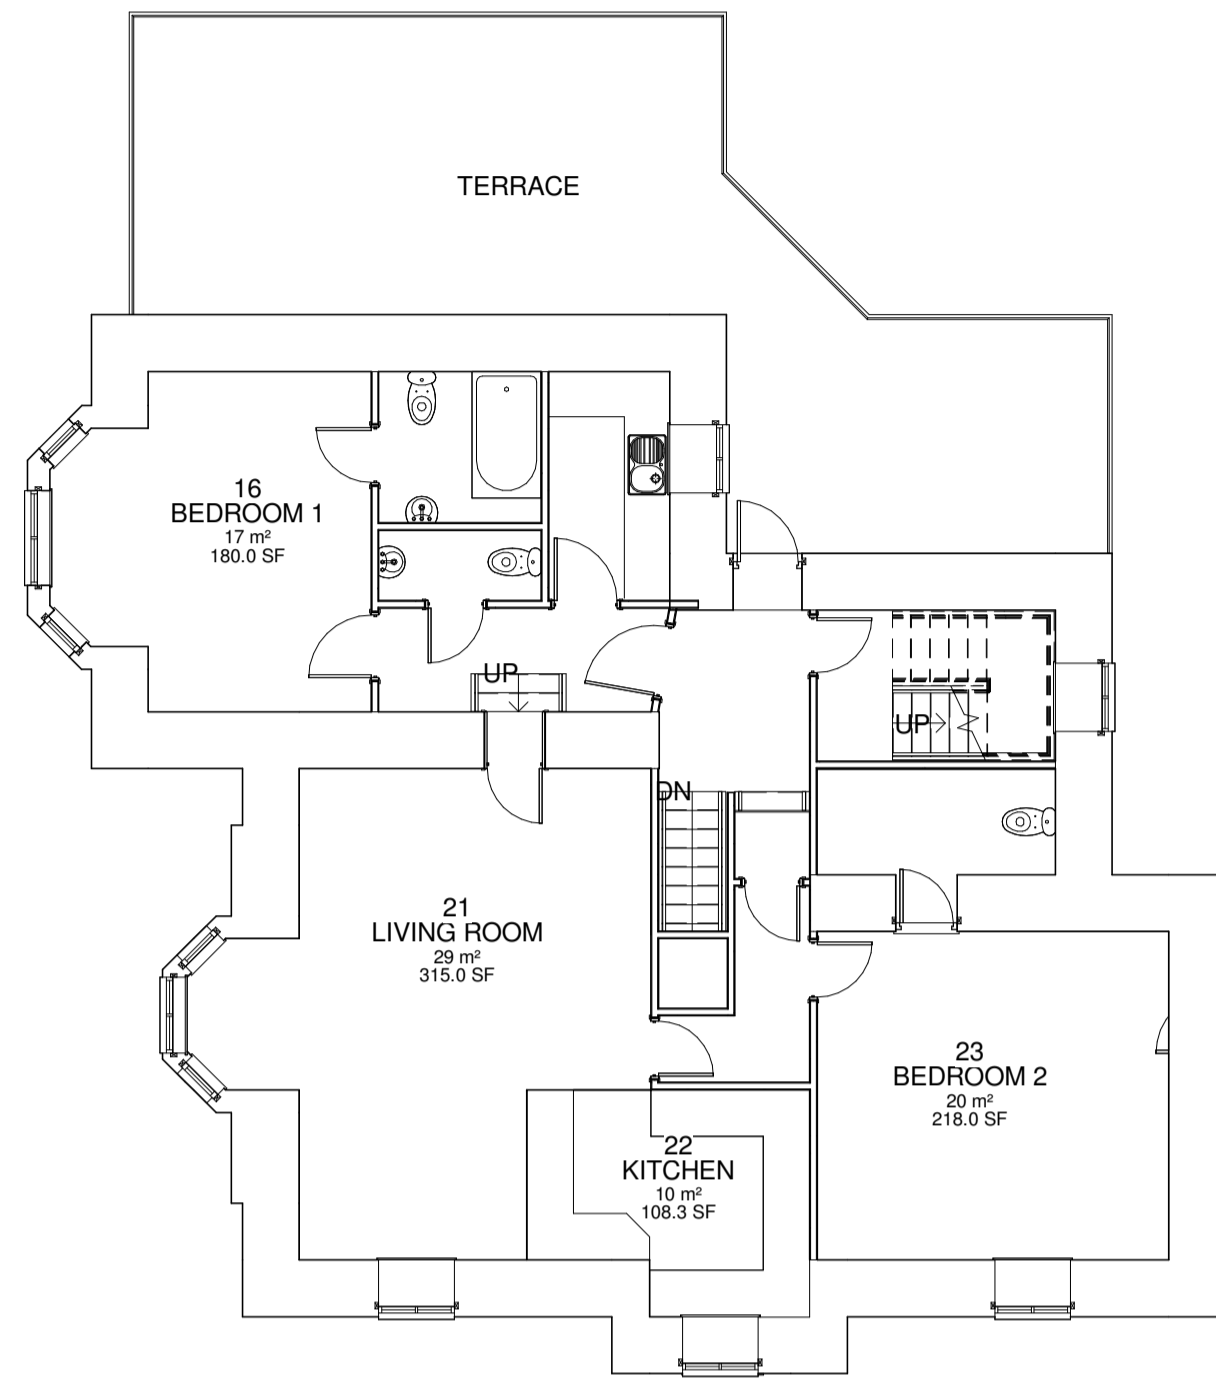


3 First floor plan
1 : 100

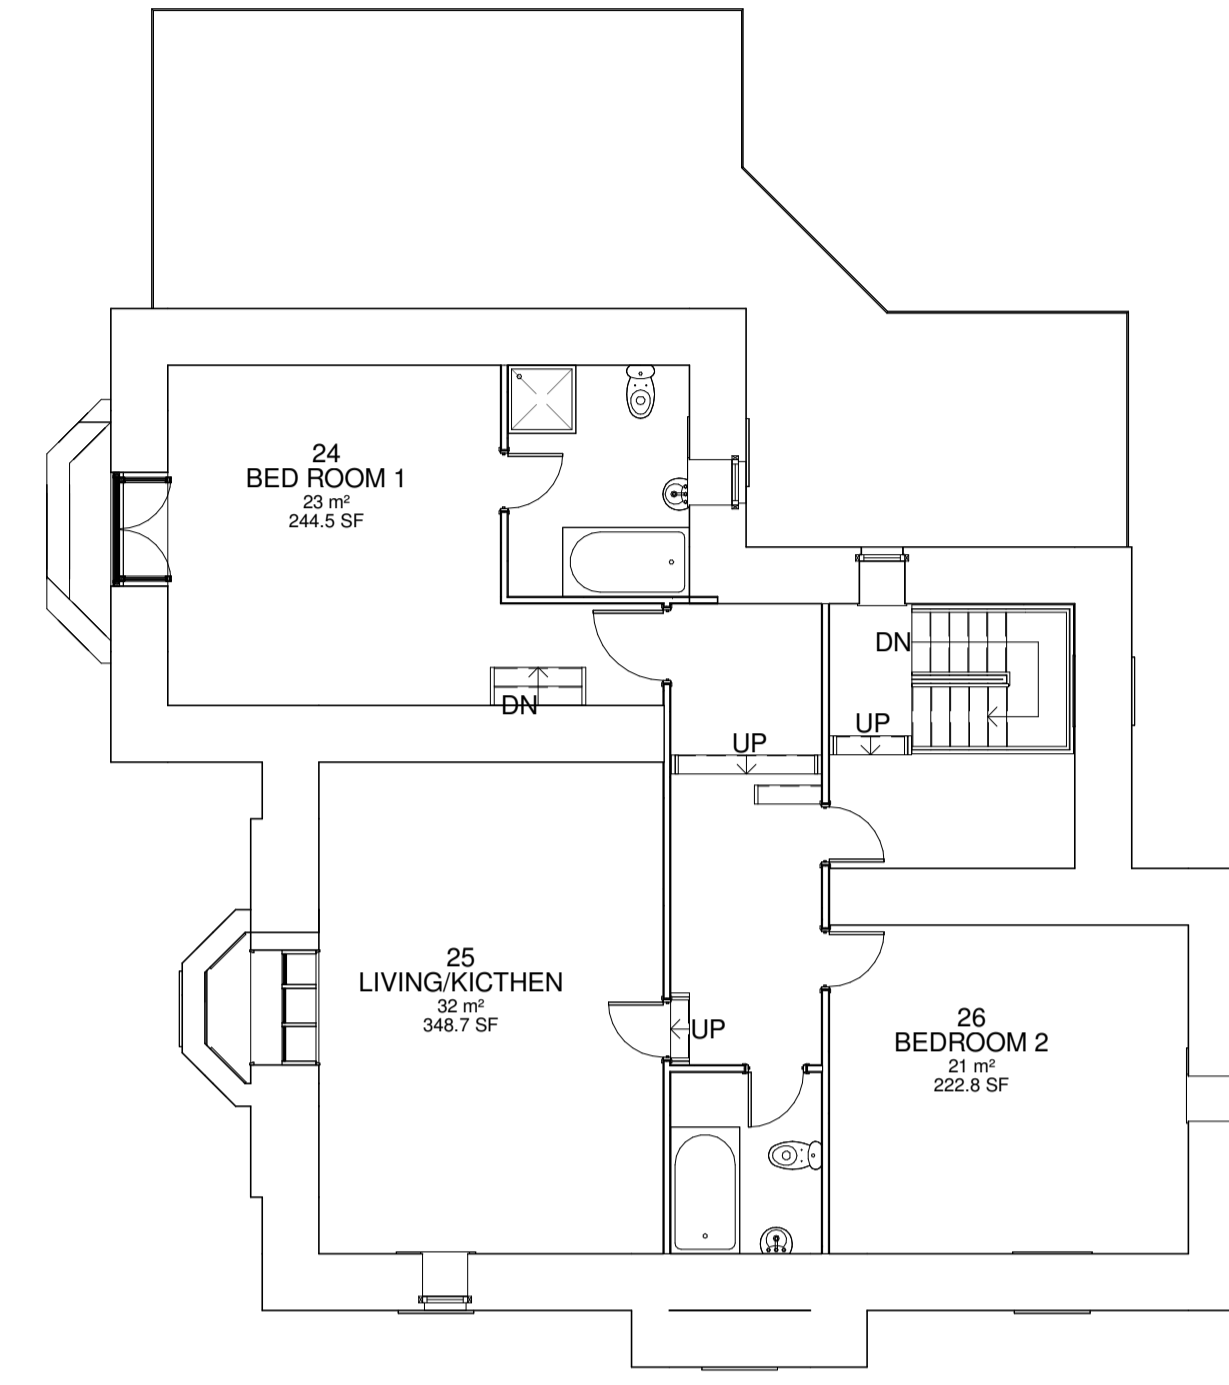

4 Second floor plan
1 : 100

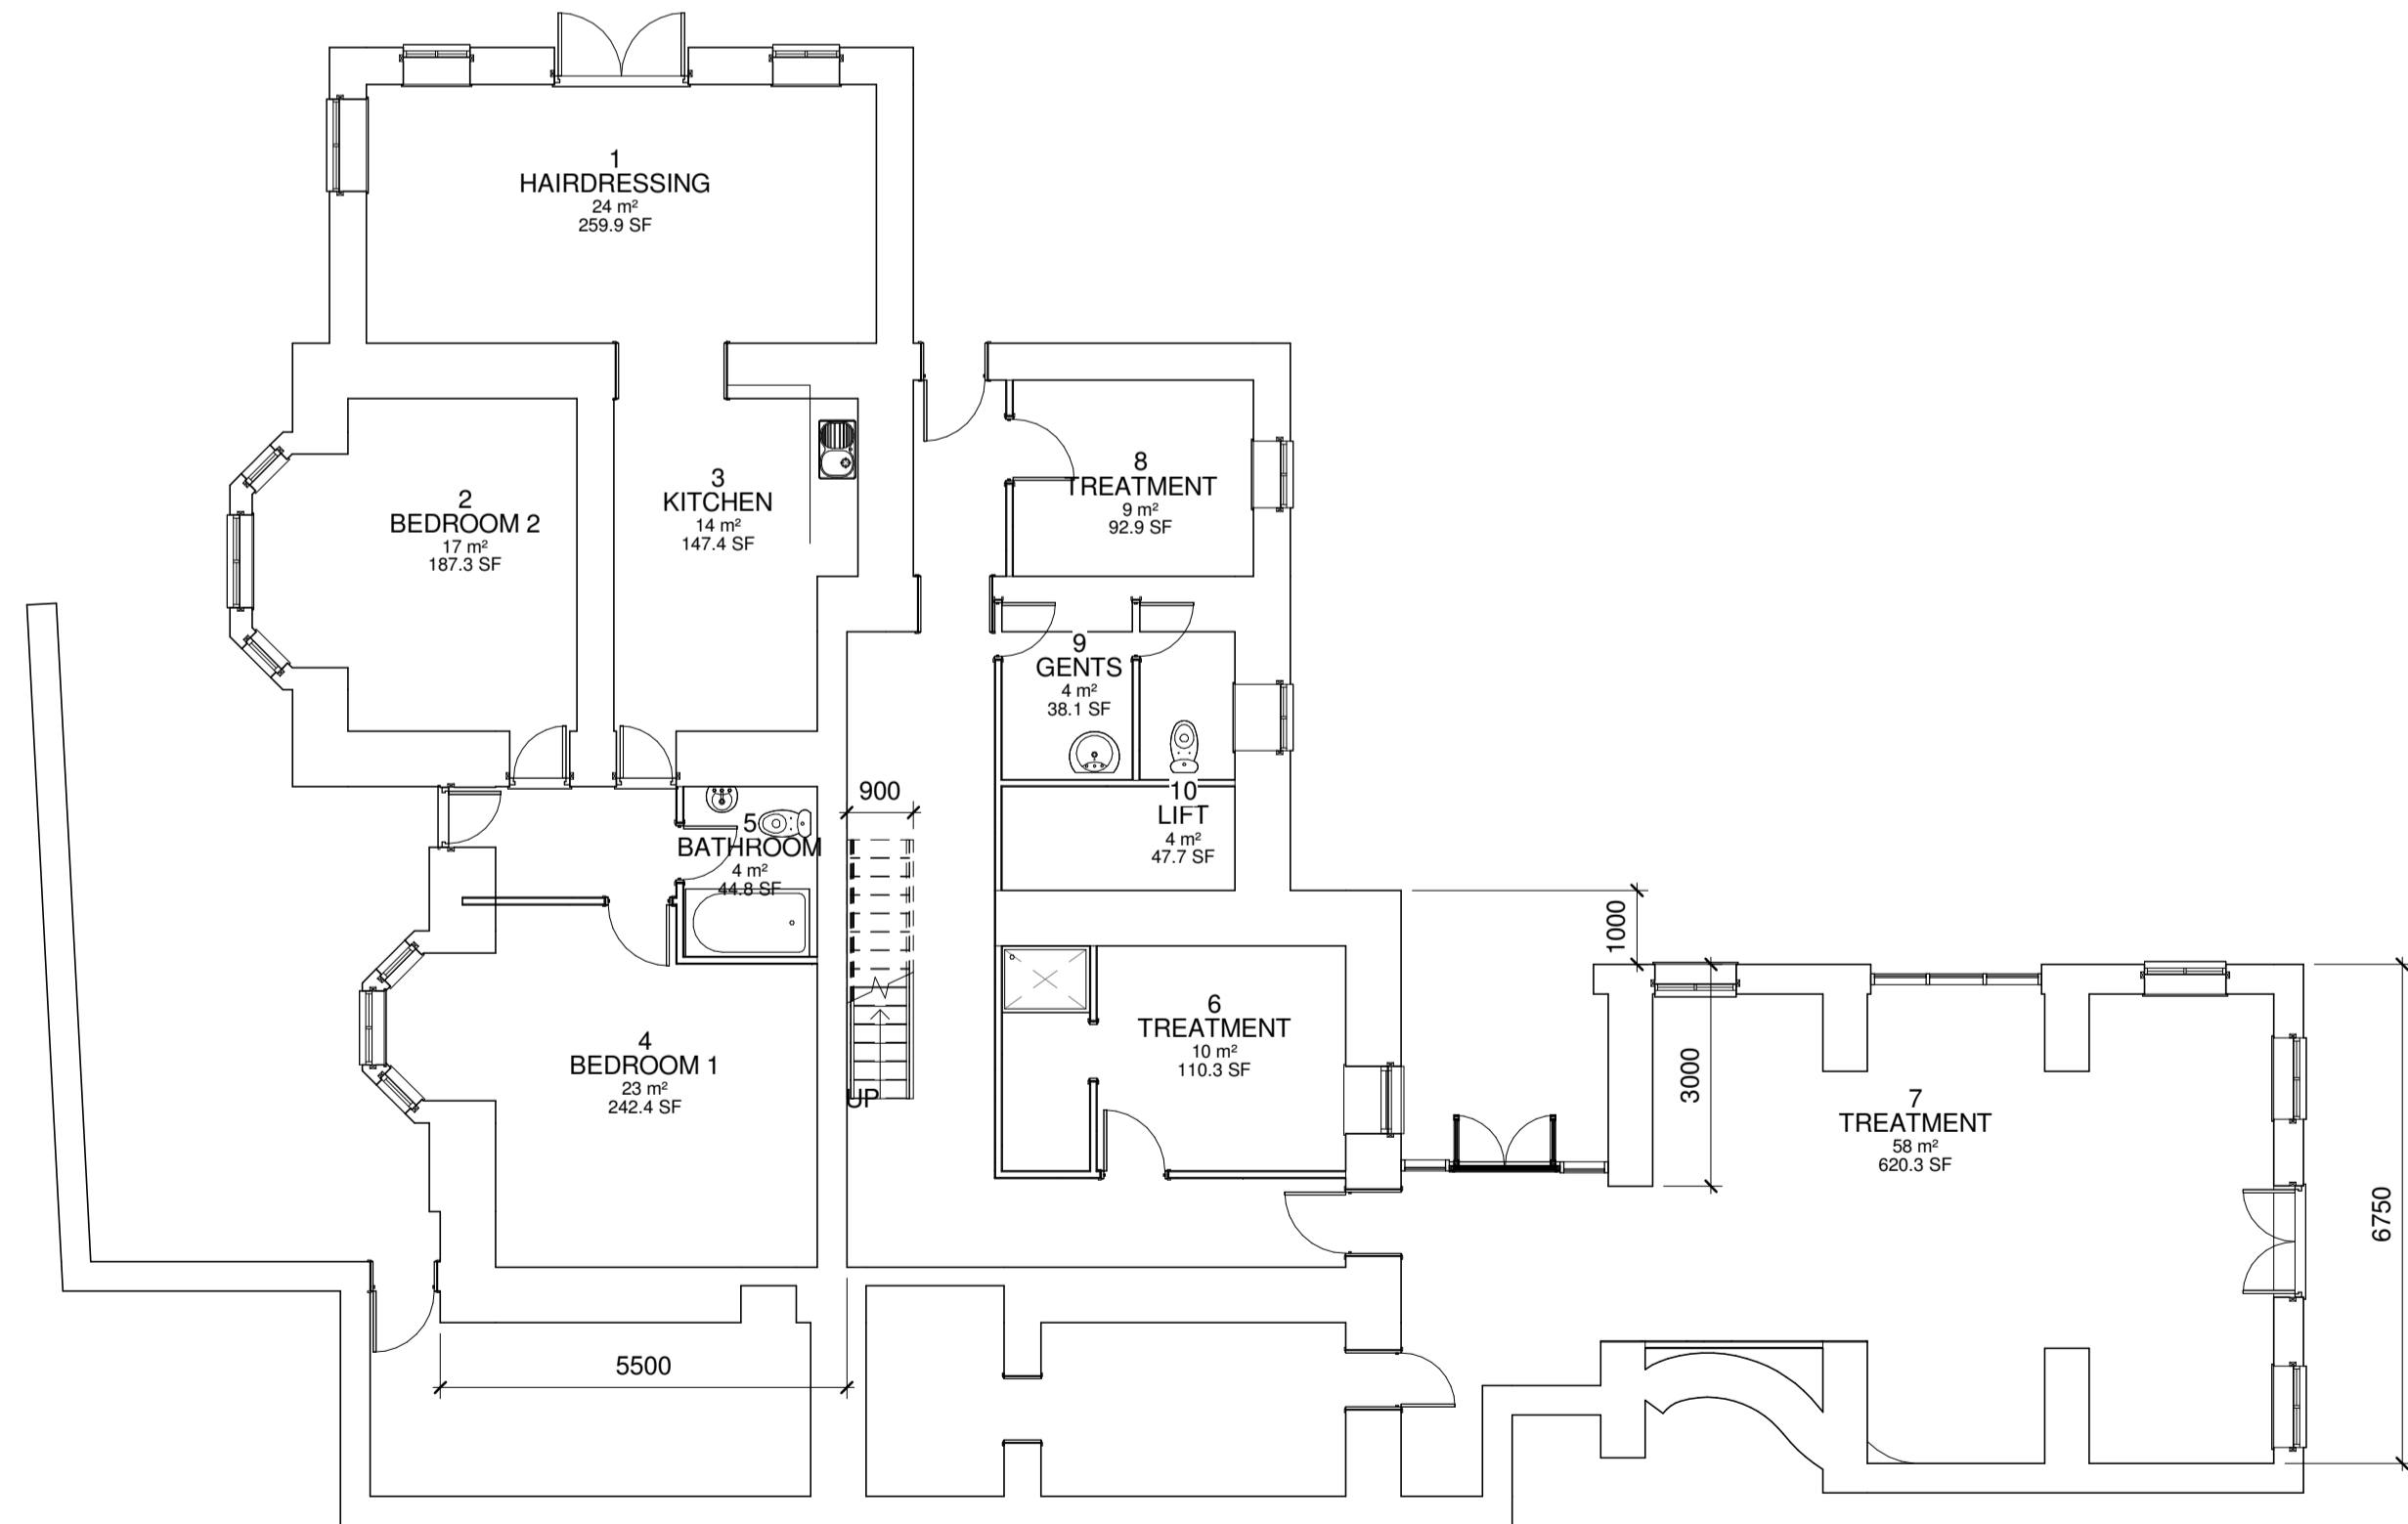

1 Basement plan
1 : 100

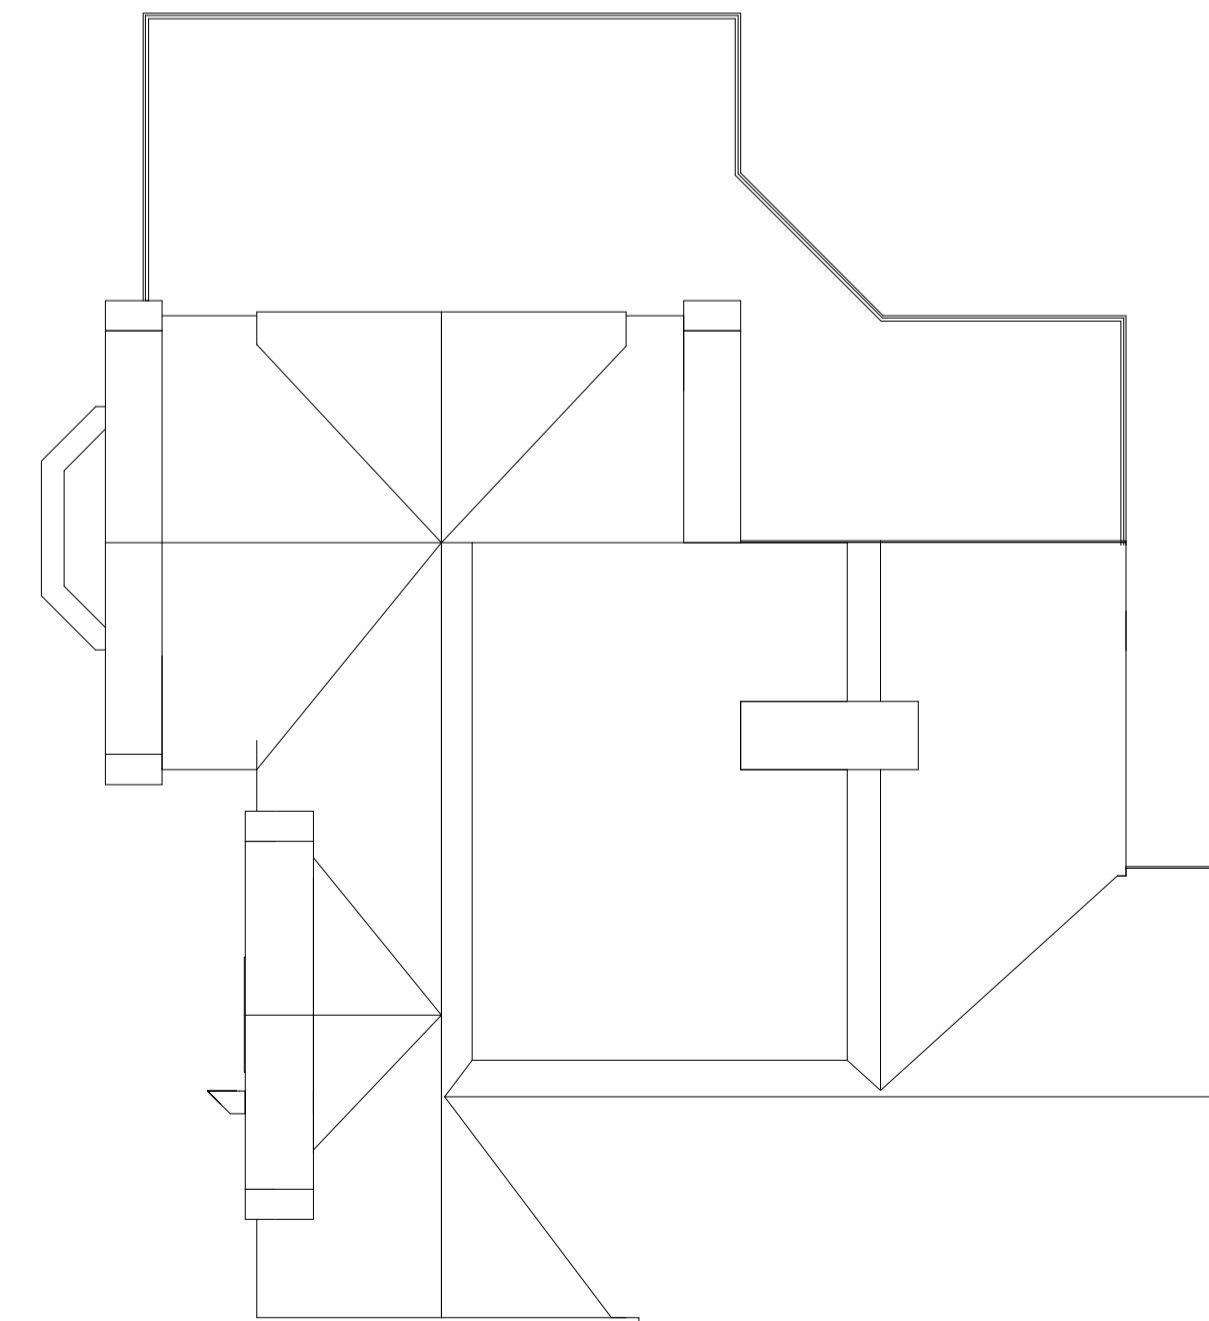

5 Roof plan
1 : 100

All Dimensions to be checked on site
All Discrepancies to be reported to Millbrook associates before work starts.
This drawing has been produced for the purpose of obtaining planning or Building control approval only. No other licenses are implied or granted. This is not a full working drawing.
Any construction work which commences before Planning or building control approval has been granted is done at the clients or contractors own risk.
Millbrook associates advises that all correct approval notices are in place before work is carried out.

Millbrook Associates Ltd
Chapel House
Chapel Lane
West Bradford
BB7 4TH

TITLE PROJECT
Pendle House
Clitheroe Rd
Chatburn,
Clitheroe,
BB7 4JY

CLIENT
Dr Usman Riaz

DRAWN BY S Connell CHECKED BY Planning DATE 03/20/19

SCALE (@ A1) 1 : 100 PROJECT NUMBER 1917

DRAWING NUMBER PH-1917-01 Existing pain views REV