




2 Ground floor
1 : 100

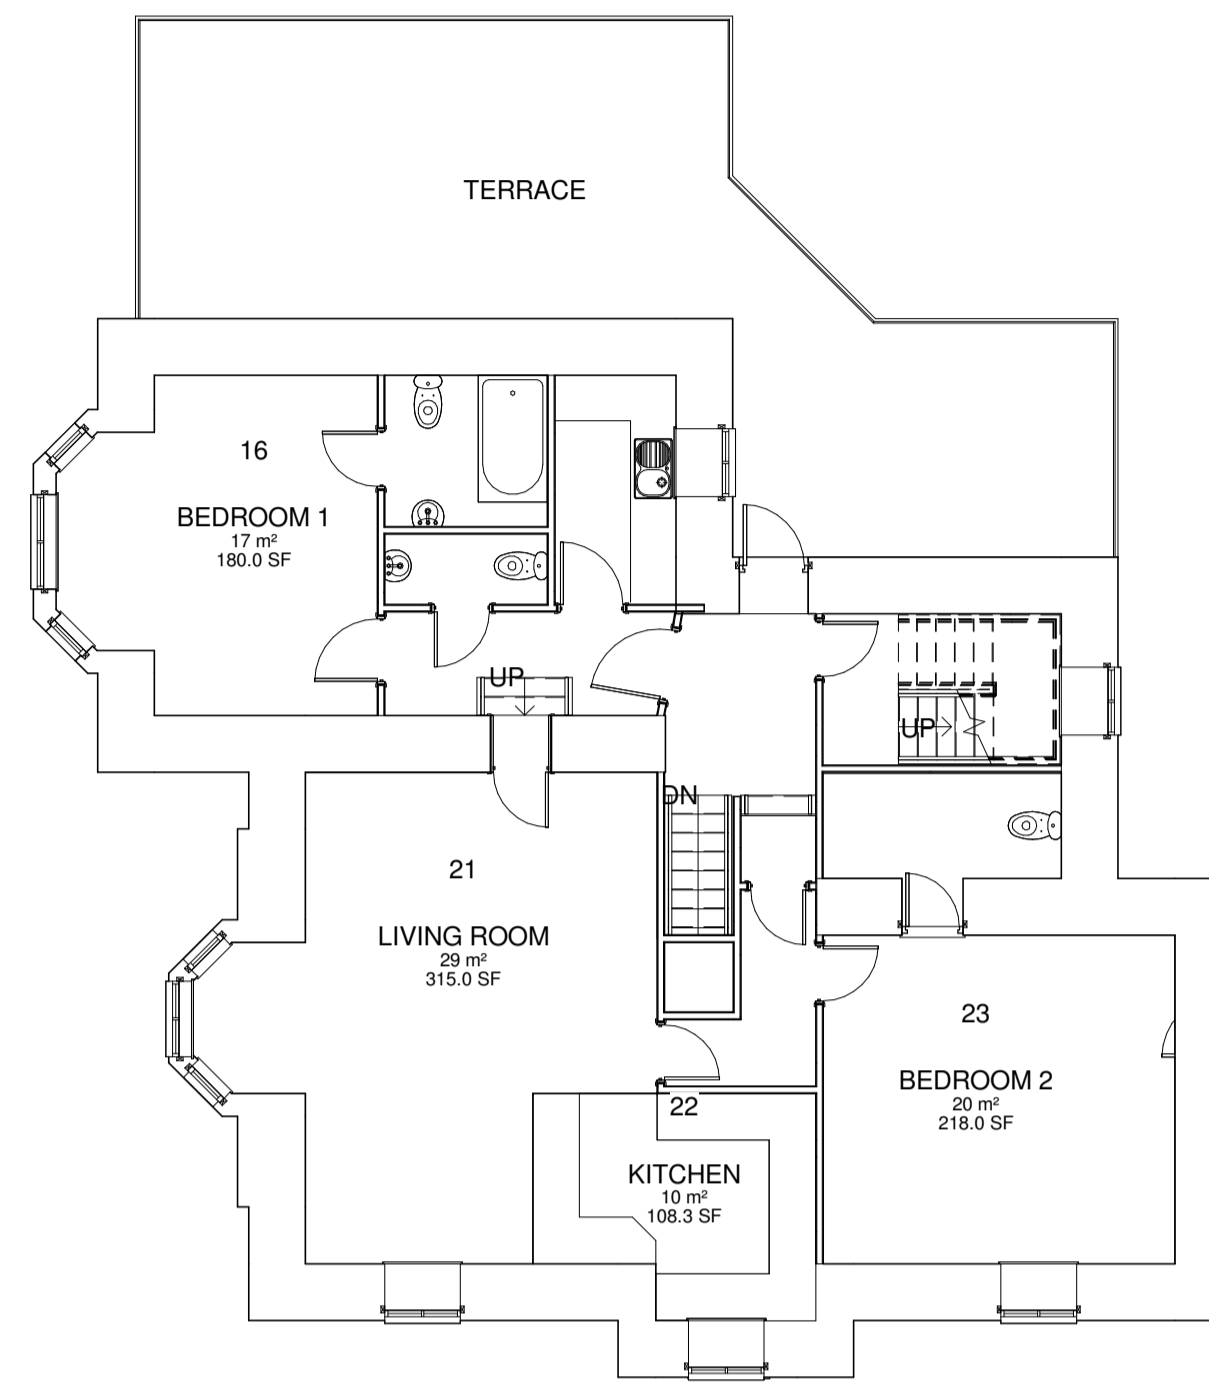


3 First floor plan
1 : 100

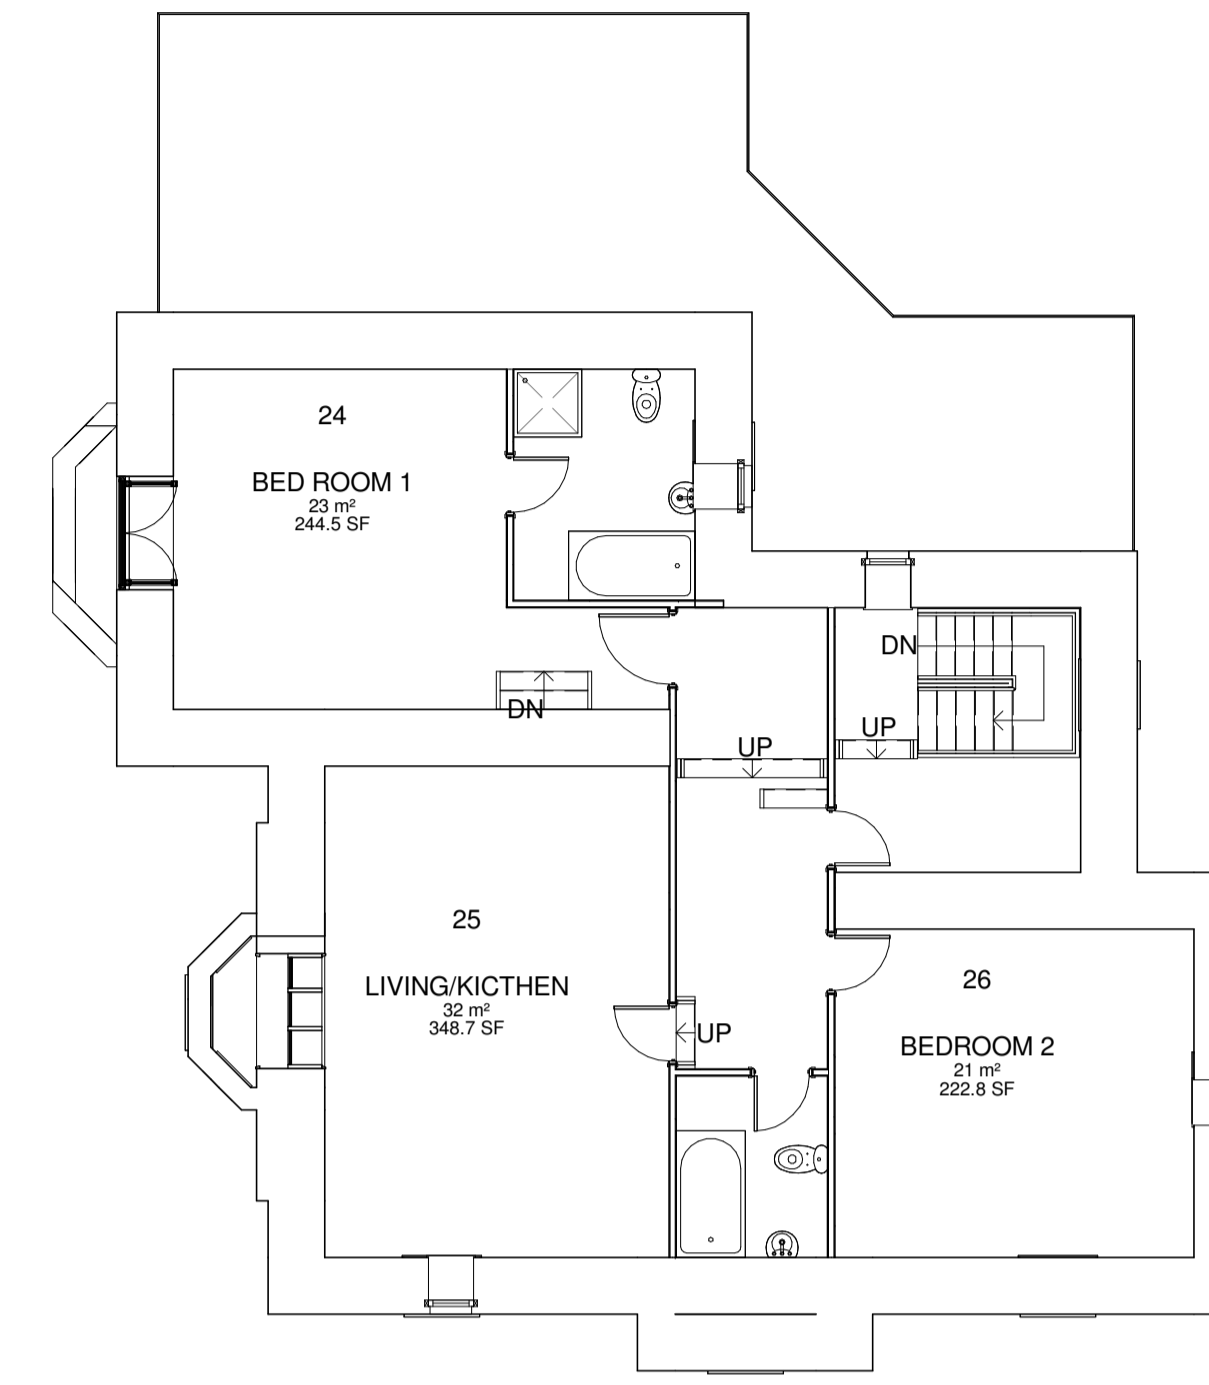

4 Second floor plan
1 : 100

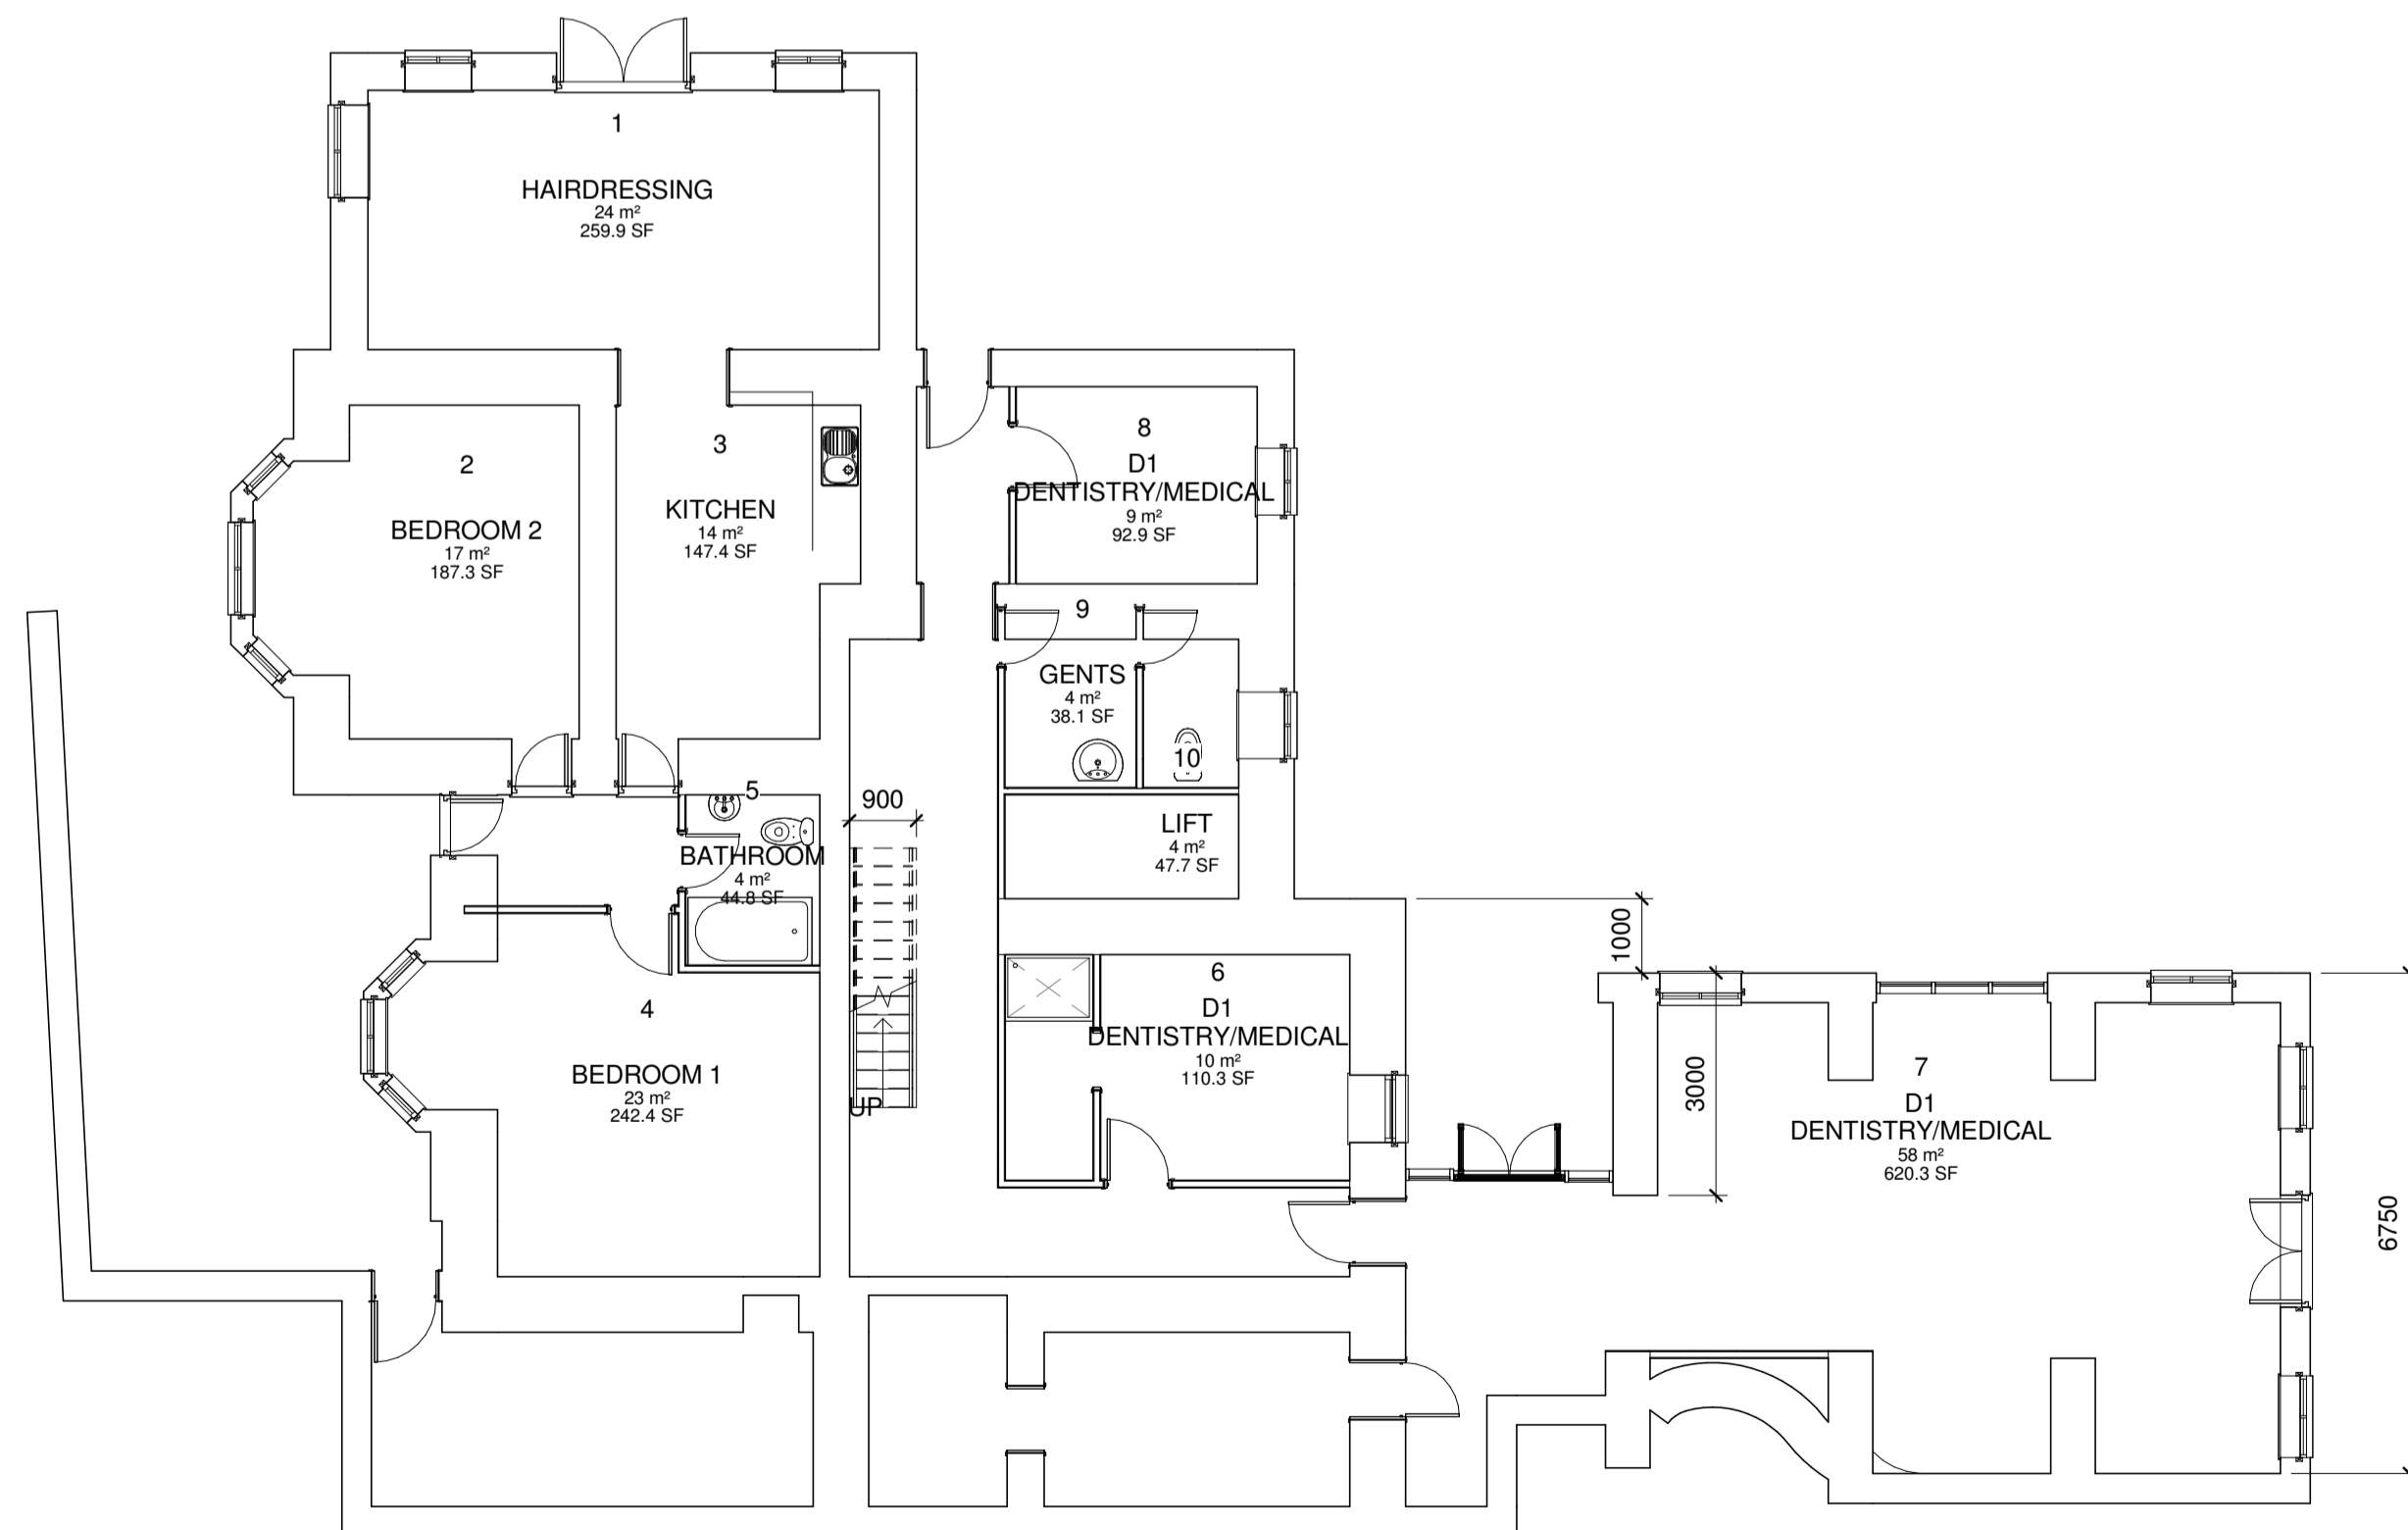

1 Basement plan
1 : 100

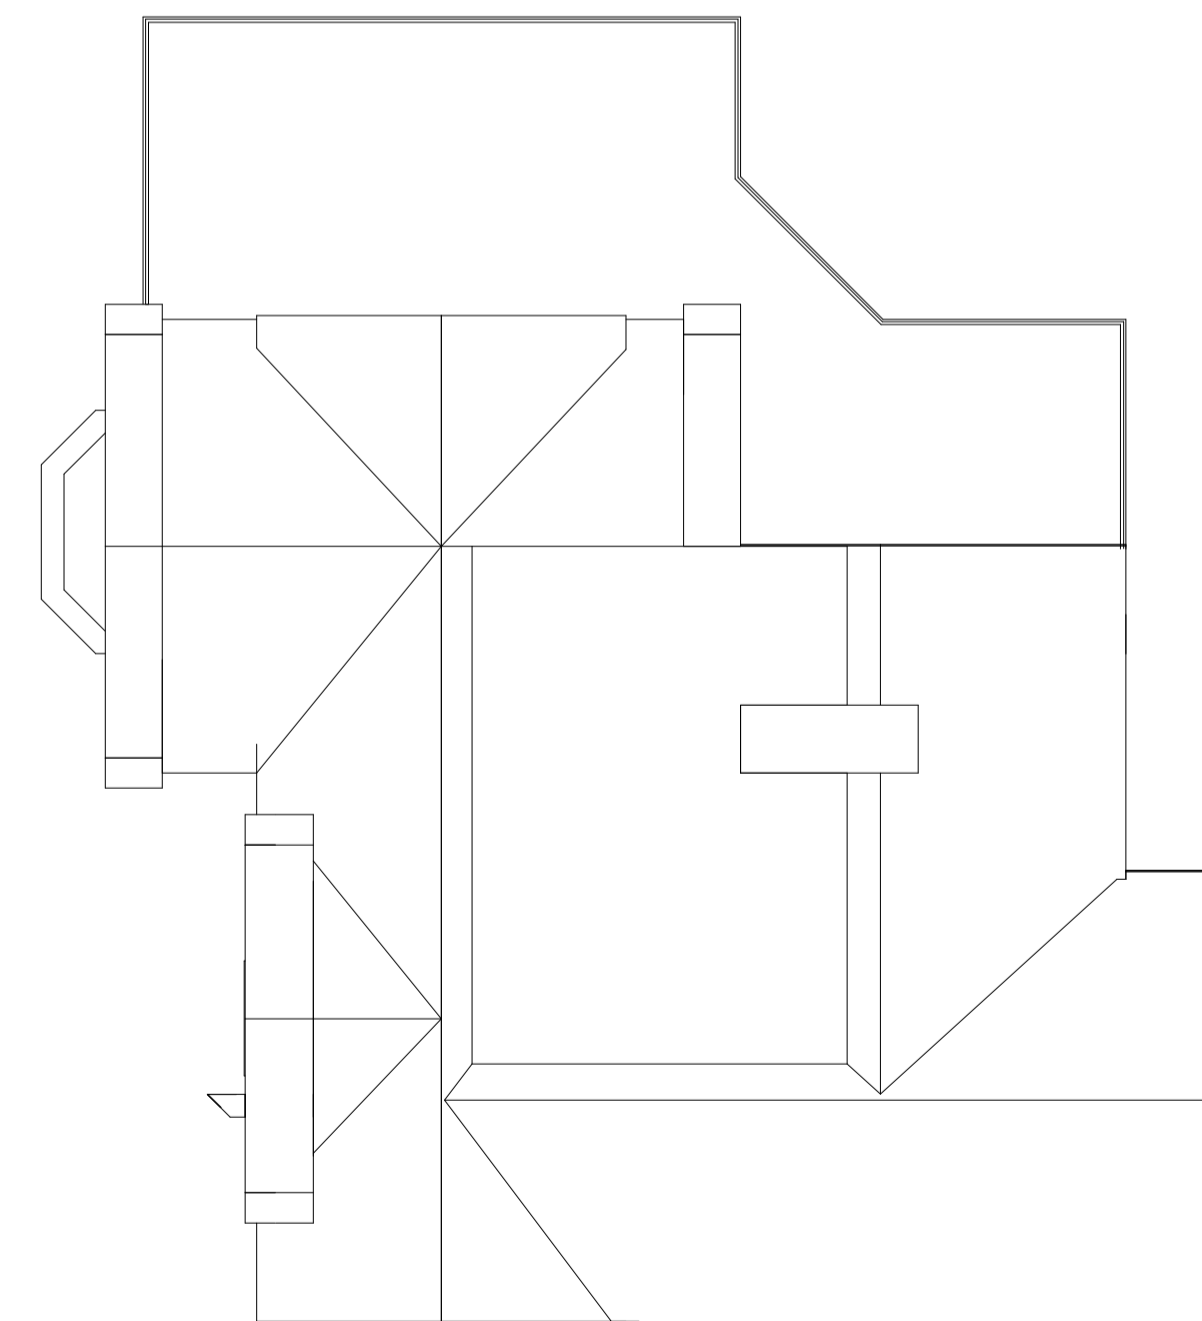

5 Roof plan
1 : 100

All Dimensions to be checked on site
 All Discrepancies to be reported to Millbrook associates before work starts.
 This drawing has been produced for the purpose of obtaining planning or Building control approval only. No other licenses are implied or granted. This is not a full working drawing.
 Any construction work which commences before Planning or building control approval has been granted is done at the clients or contractors own risk.
 Millbrook associates advises that all correct approval notices are in place before work is carried out.

Millbrook Associates Ltd
 Chapel House
 Chapel Lane
 West Bradford
 BB7 4TH

TITLE PROJECT	The Pendle House Clitheroe Rd Chatburn BB7 4JY	
CLIENT	Dr Usman Riaz	
DRAWN BY	CHECKED BY	DATE
S Connell	Planning	21/06/2019
SCALE (@ A1)	PROJECT NUMBER	
1 : 100	1917	
DRAWING NUMBER	REV	
PH-1917-04.1 Proposed plan views		