

This drawing is to be read in conjunction with all relevant Architect, consultant and specialist drawings and specifications. The Architect is to be notified of any discrepancies before proceeding. Do not scale from this drawing. All dimensions and levels are to be checked on site. This drawing is subject to copyright. All work carried out before Planning and Building Permission has been granted is at the contractor's risk.



EXISTING WEST ELEVATION
Scale 1:50




EXISTING SOUTH ELEVATION
Scale 1:50



EXISTING EAST ELEVATION
Scale 1:50



EXISTING NORTH ELEVATION
Scale 1:50

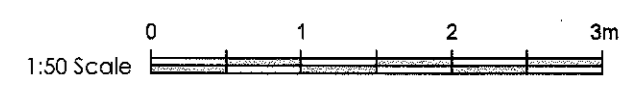

Client
MR AND MRS CARRUTHERS

Job Title
WISWELL EAVES HOUSE,
WISWELL

320190697P

Drawing Title
EXISTING ELEVATIONS

Scale 1:50 @ A1 Date August 2018 Drawn Paul Gudgeon

spa
SUNDERLAND PEACOCK ARCHITECTS
SUNDERLAND PEACOCK & ASSOCIATES LTD.
HAZELBERRY, HUNCO ROAD, CULTHERGE
LANCASHIRE, BB7 2AG
T 01204 451716 F 01204 427528
E info@sunderlandpeacock.com
www.sunderlandpeacock.com

5603 - 02