


This drawing is to be read in conjunction with all relevant Architect, consultant and specialist drawings and specifications. The Architect is to be notified of any discrepancies before proceeding. Do not scale from this drawing. All dimensions and levels are to be checked on site. This drawing is subject to copyright. All work carried out before Planning and Building Permission has been granted is at the contractor's risk.

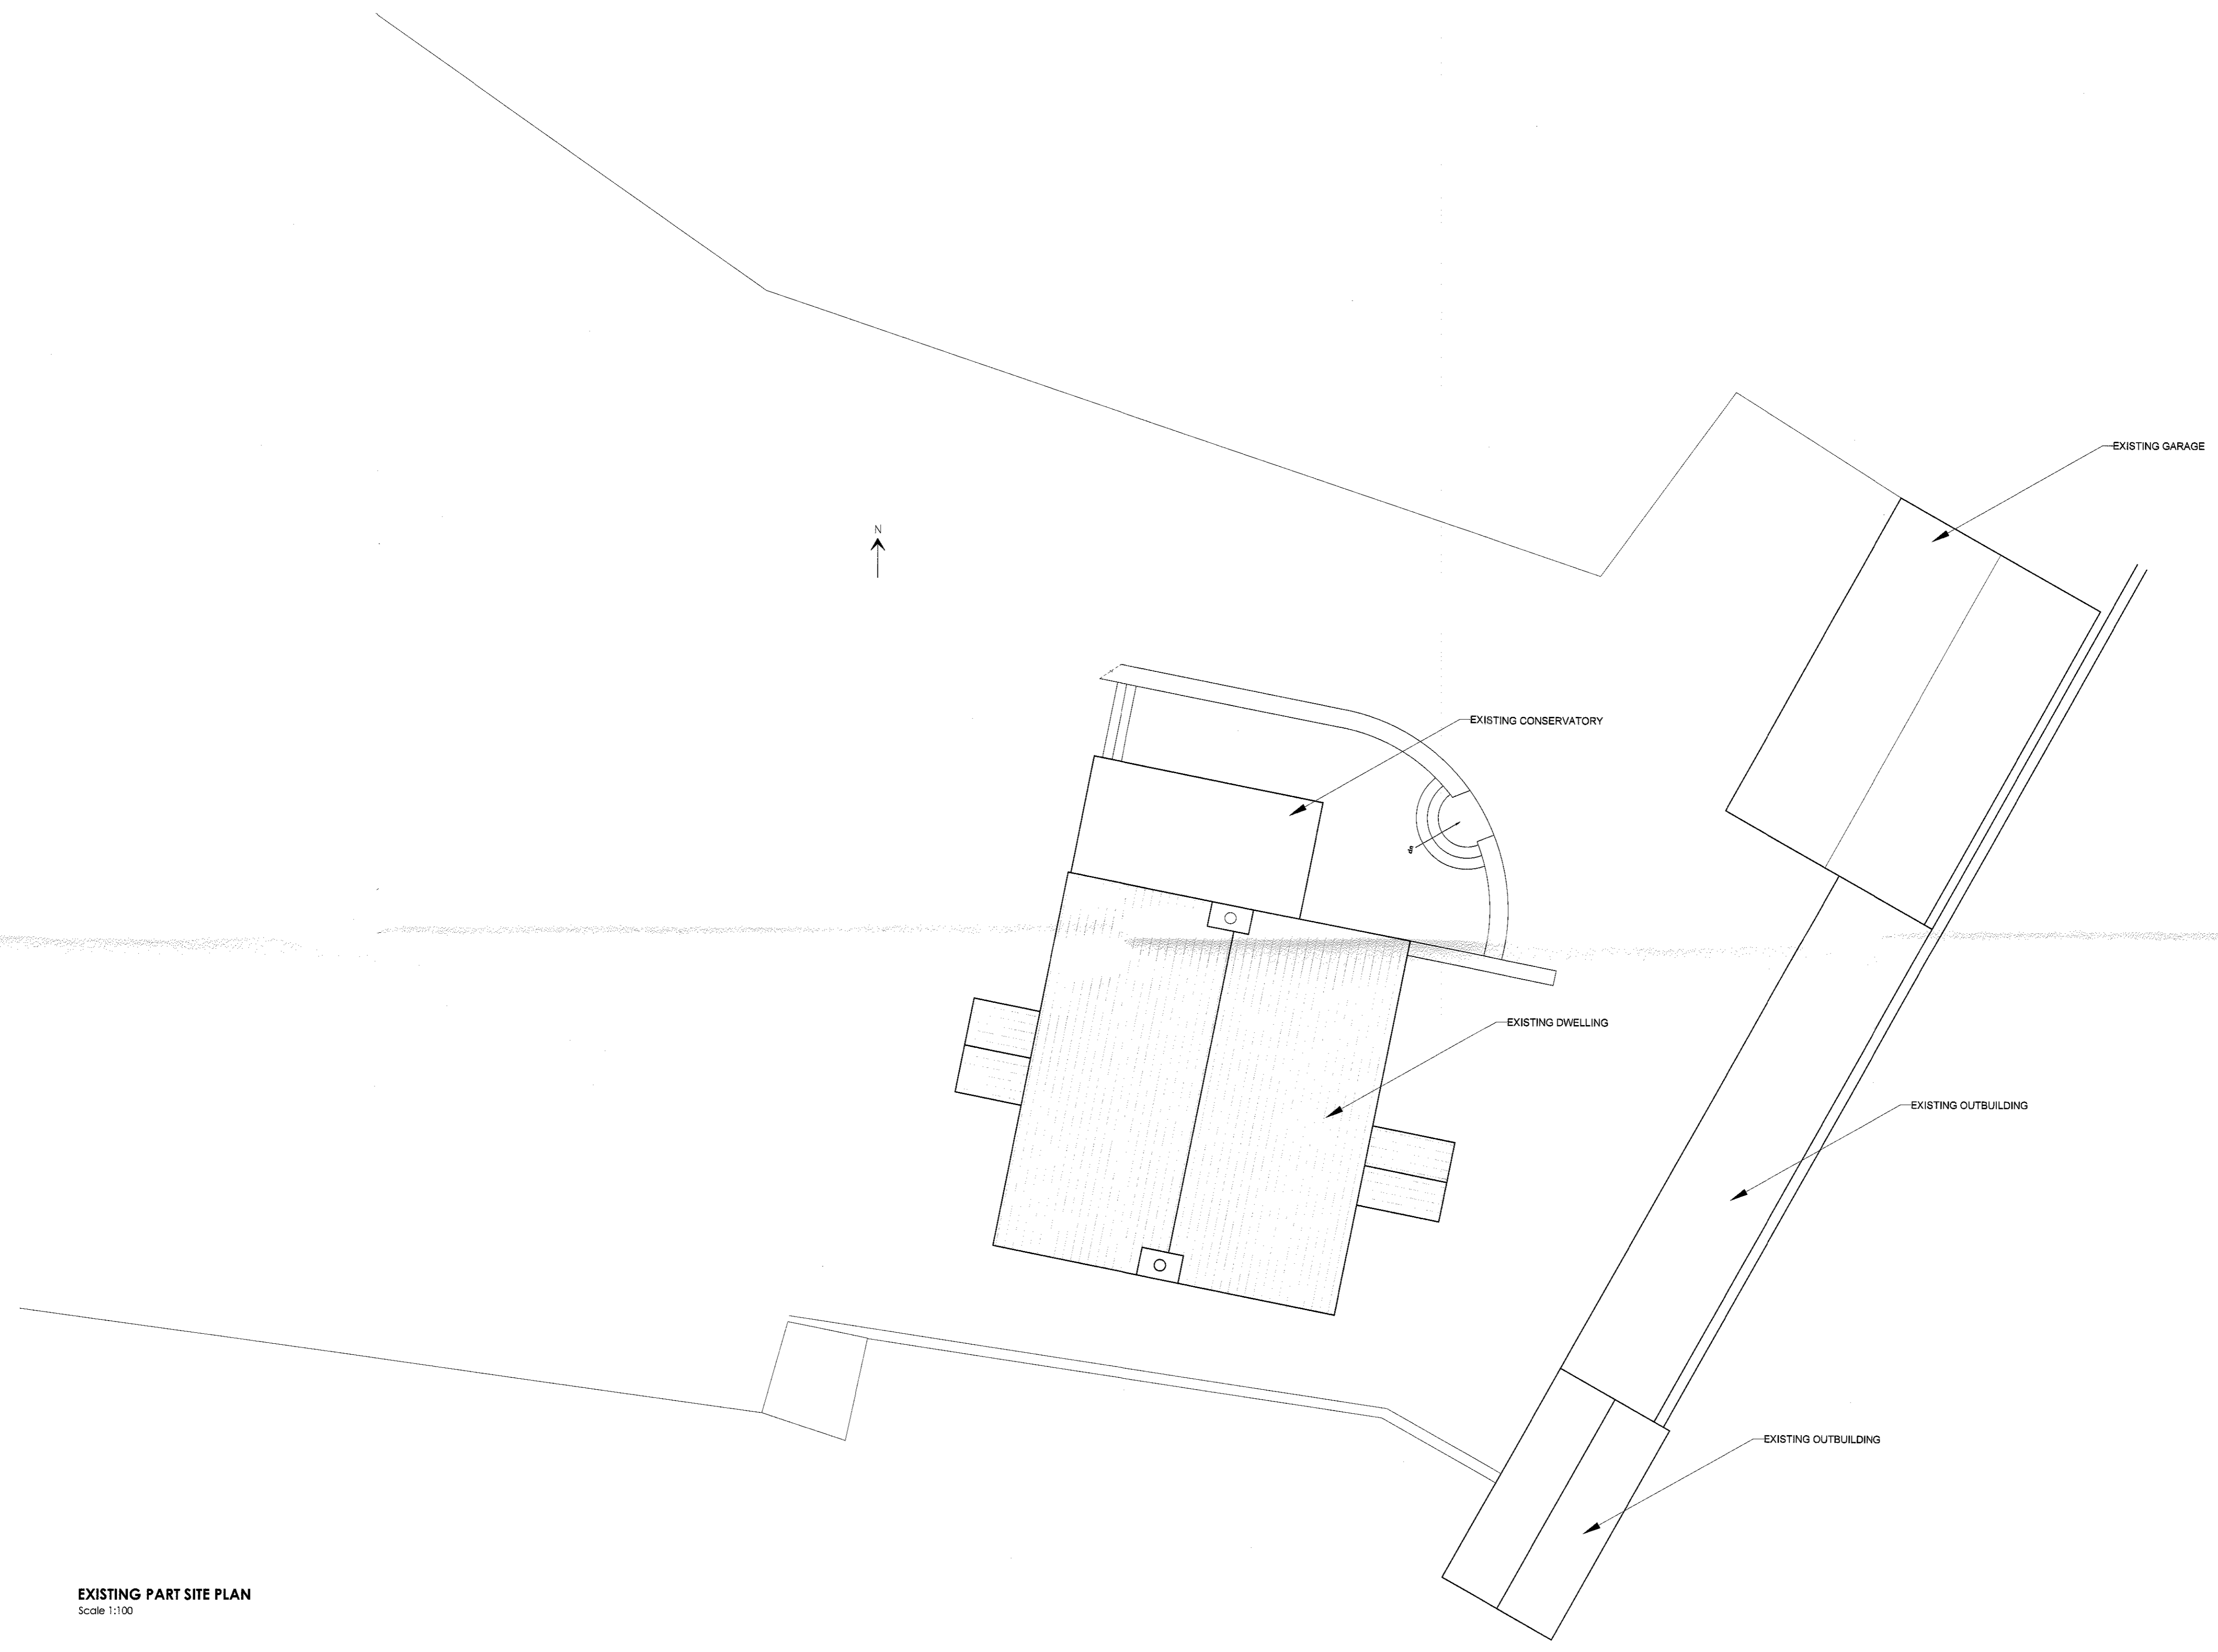

EXISTING PART SITE PLAN
Scale 1:100

1:100 Scale 0 2 4 6m

no.	by	revision	date
A	MJF	Amendment added	19.07.2019

Client
MR AND MRS CARRUTHERS

Job Title
**WISWELL EAVES HOUSE,
WISWELL**

320190697P

Drawing Title
EXISTING PART SITE PLAN

Scale	Date	Drawn
1:100 @ A1	August 2018	Paul Gudgeon

spa
ARCHITECTS
SUNDERLAND PEACOCK & ASSOCIATES LTD.
HAZELBINE, PEACOCK ROAD, OUTHWICH
LANCASHIRE, BF7 2AG
T 01202 421178 F 01202 427026
E info@sunderlandpeacock.com
www.sunderlandpeacock.com

5603 - 04 A