




This drawing is to be read in conjunction with all relevant Architect, consultants' and specialists' drawings and specifications. The Architect is to be notified of any discrepancies before proceeding. Do not scale from this drawing. All dimensions and levels are to be checked on site. This drawing is subject to copyright. All work carried out before Planning and Building Permission has been granted is at the contractor/client's risk.

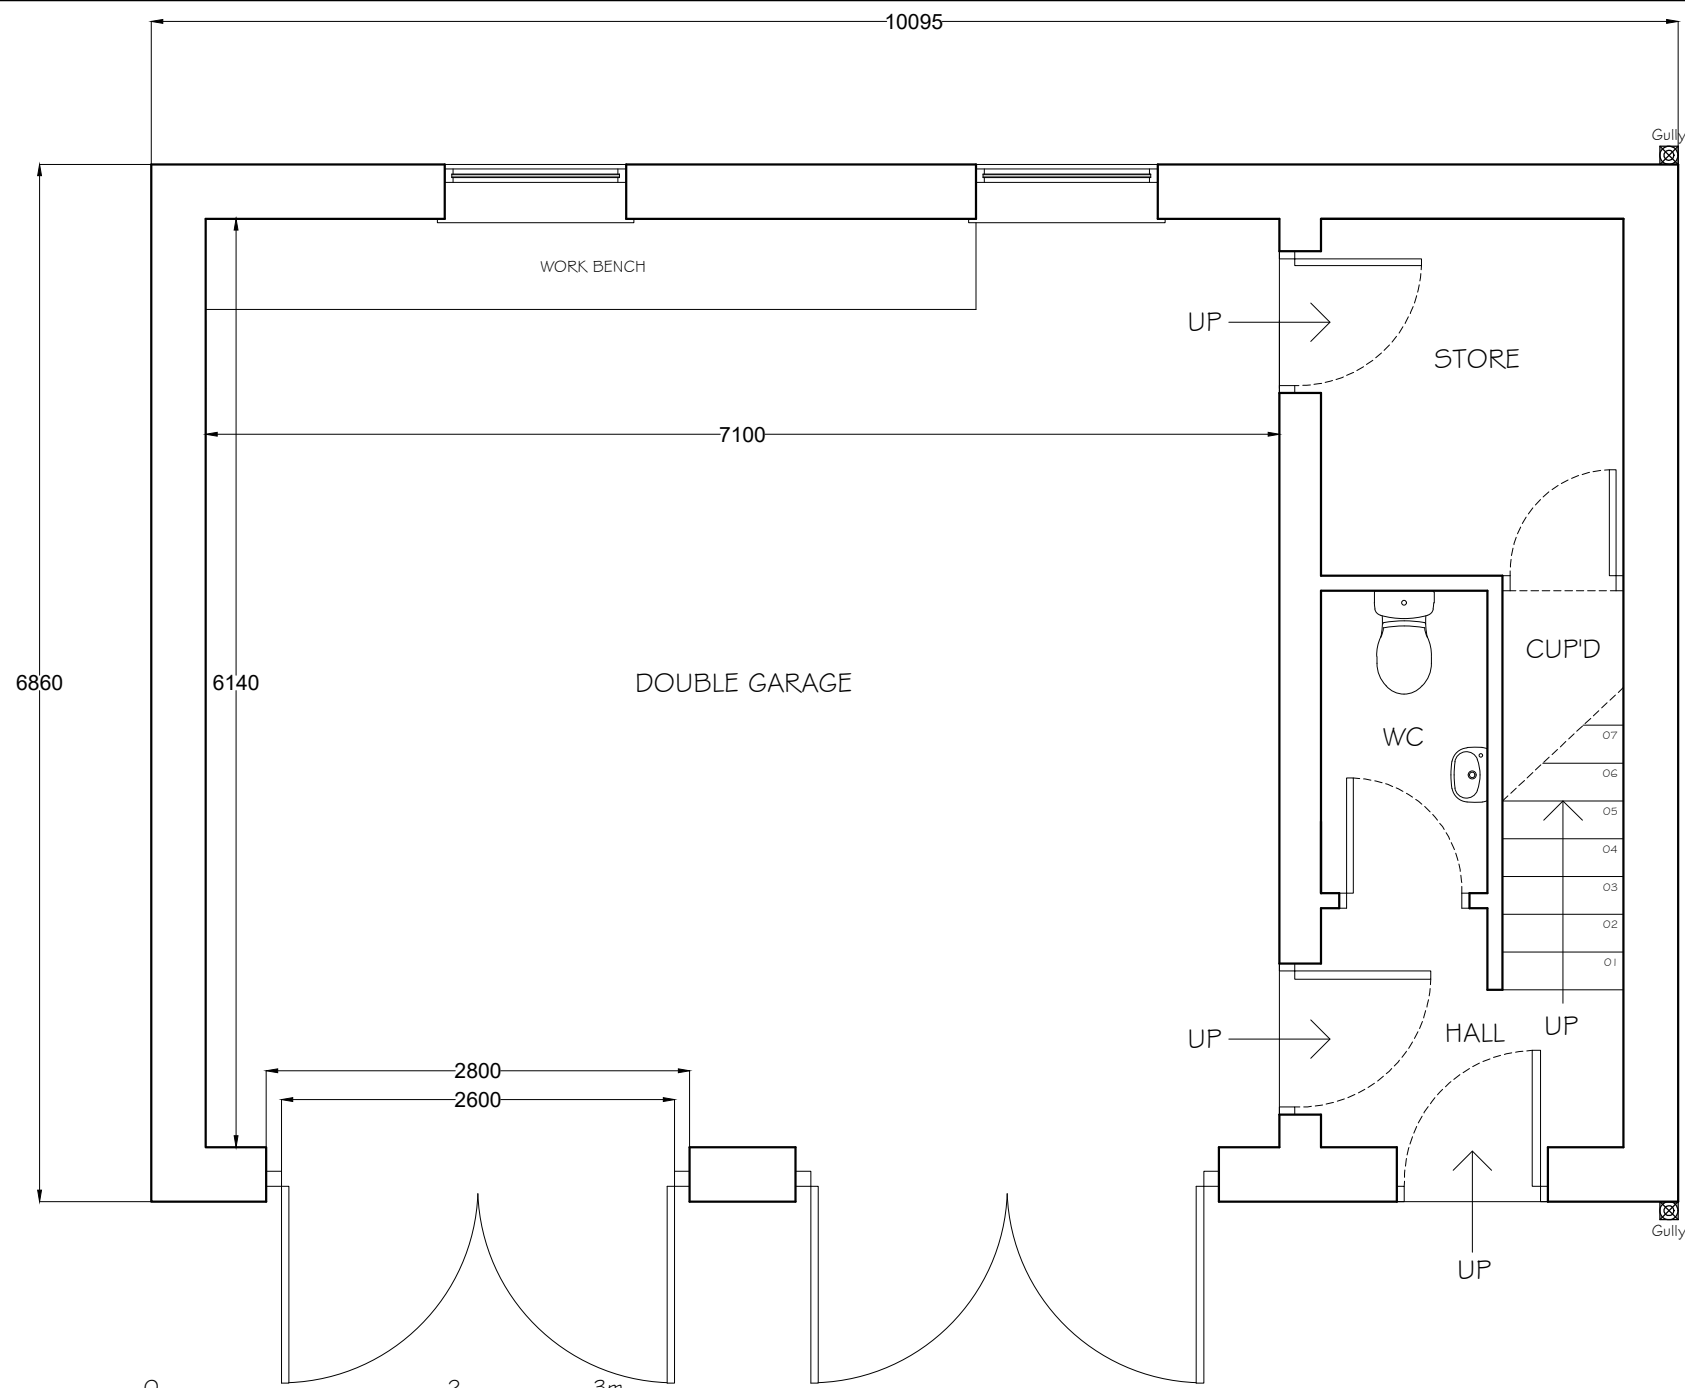


PROPOSED GROUND FLOOR PLAN  
SCALE 1:50

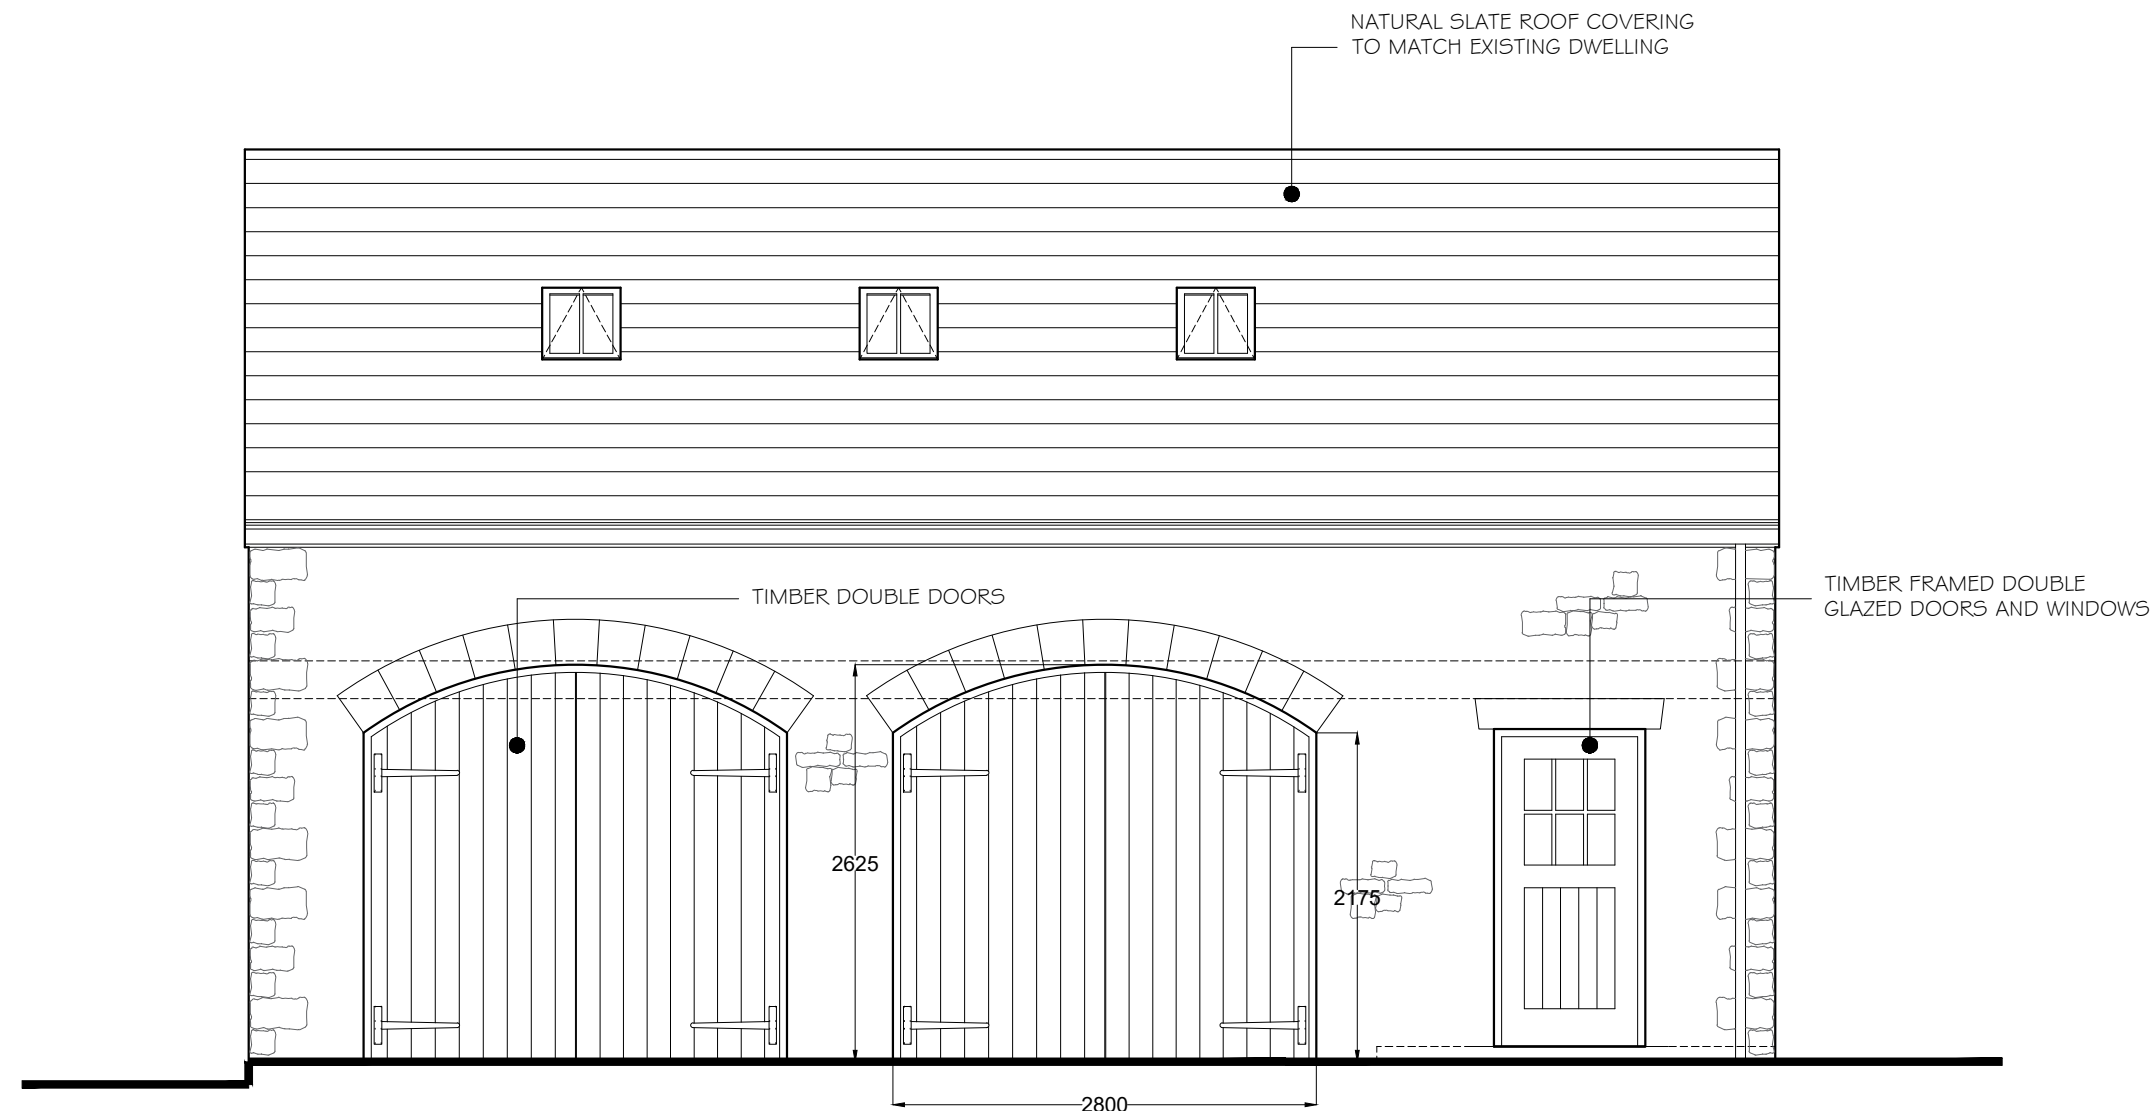


PROPOSED NORTH FACING ELEVATION  
SCALE 1:50

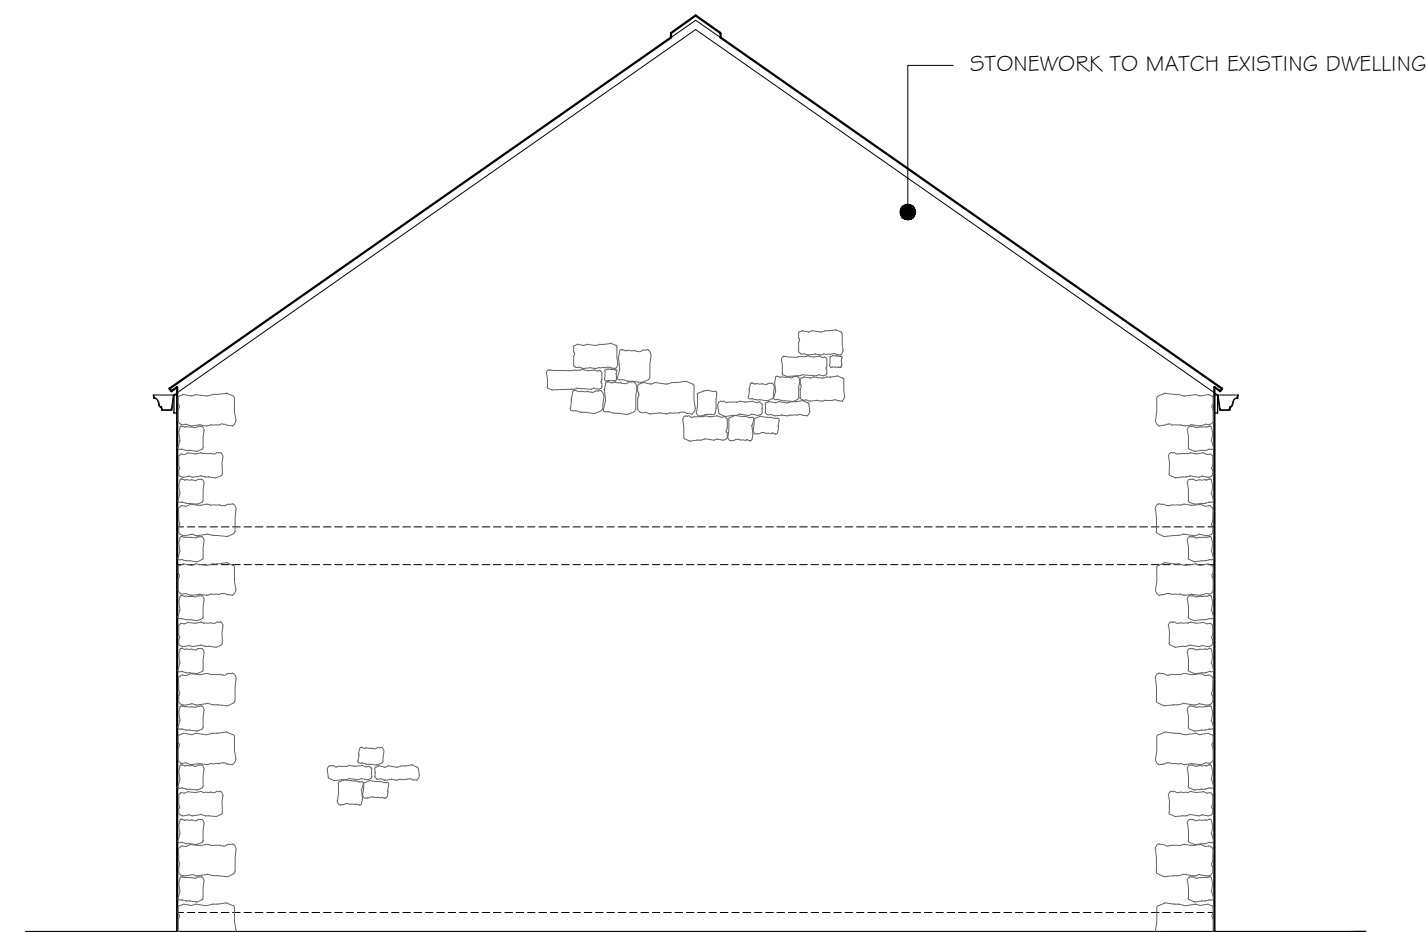


PROPOSED WEST FACING ELEVATION  
SCALE 1:50

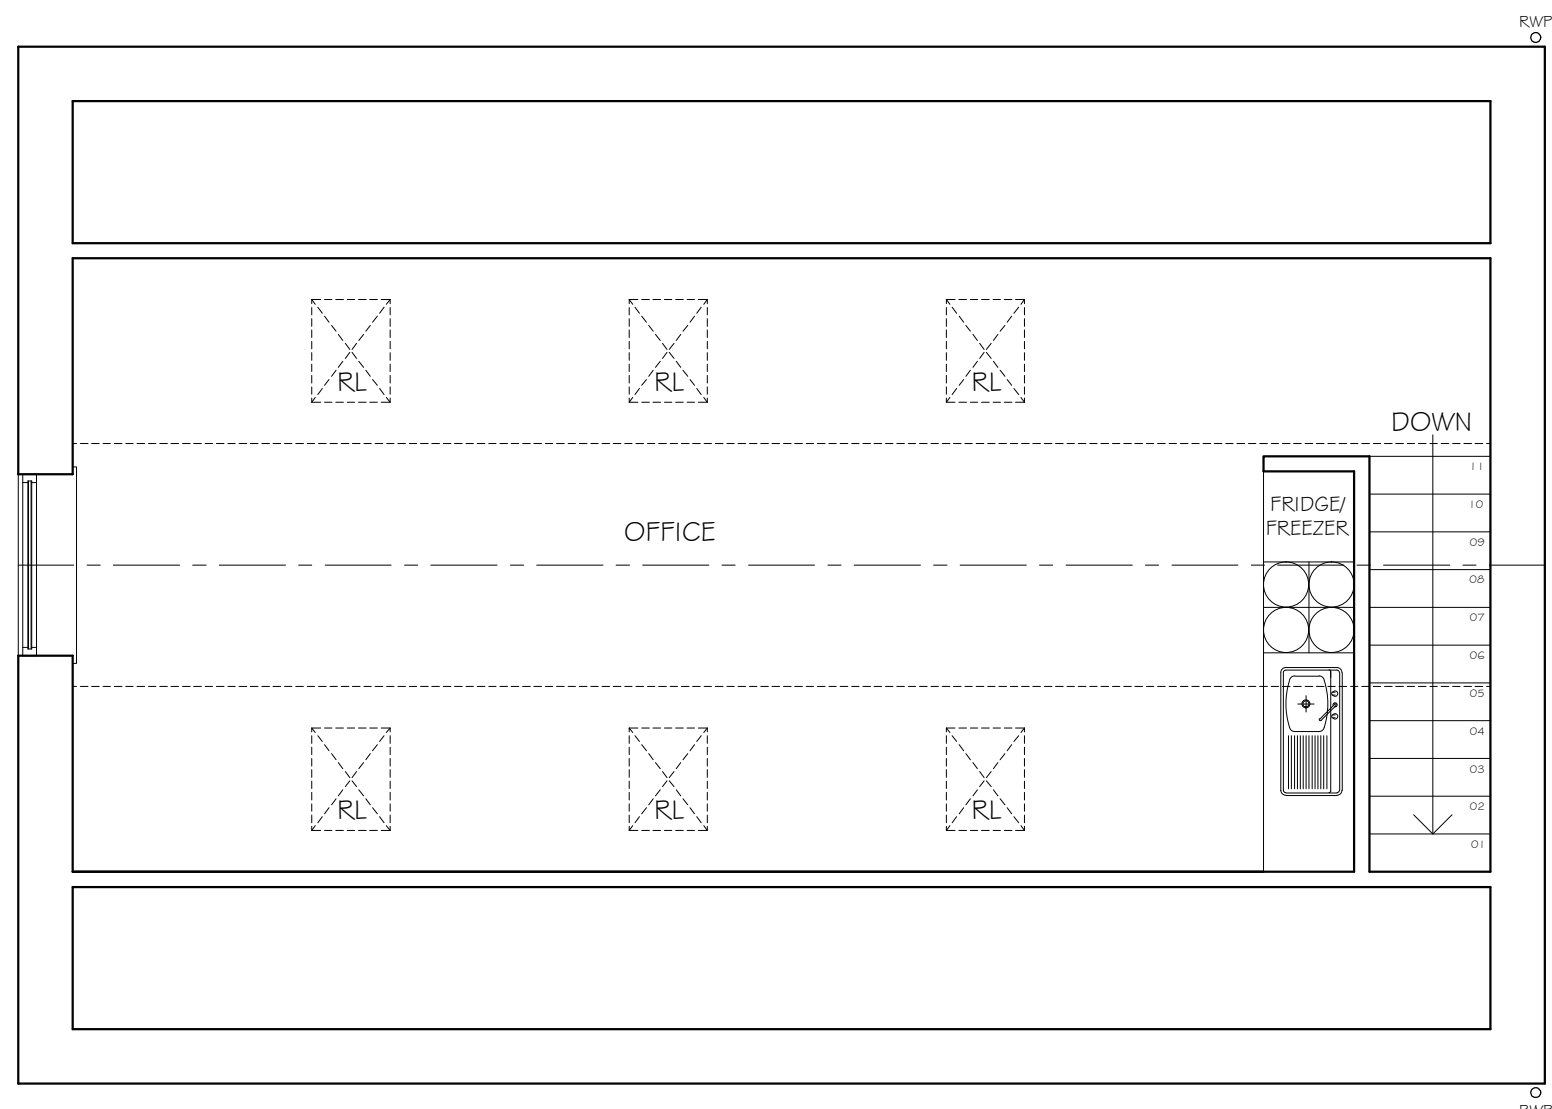


PROPOSED FIRST FLOOR PLAN  
SCALE 1:50

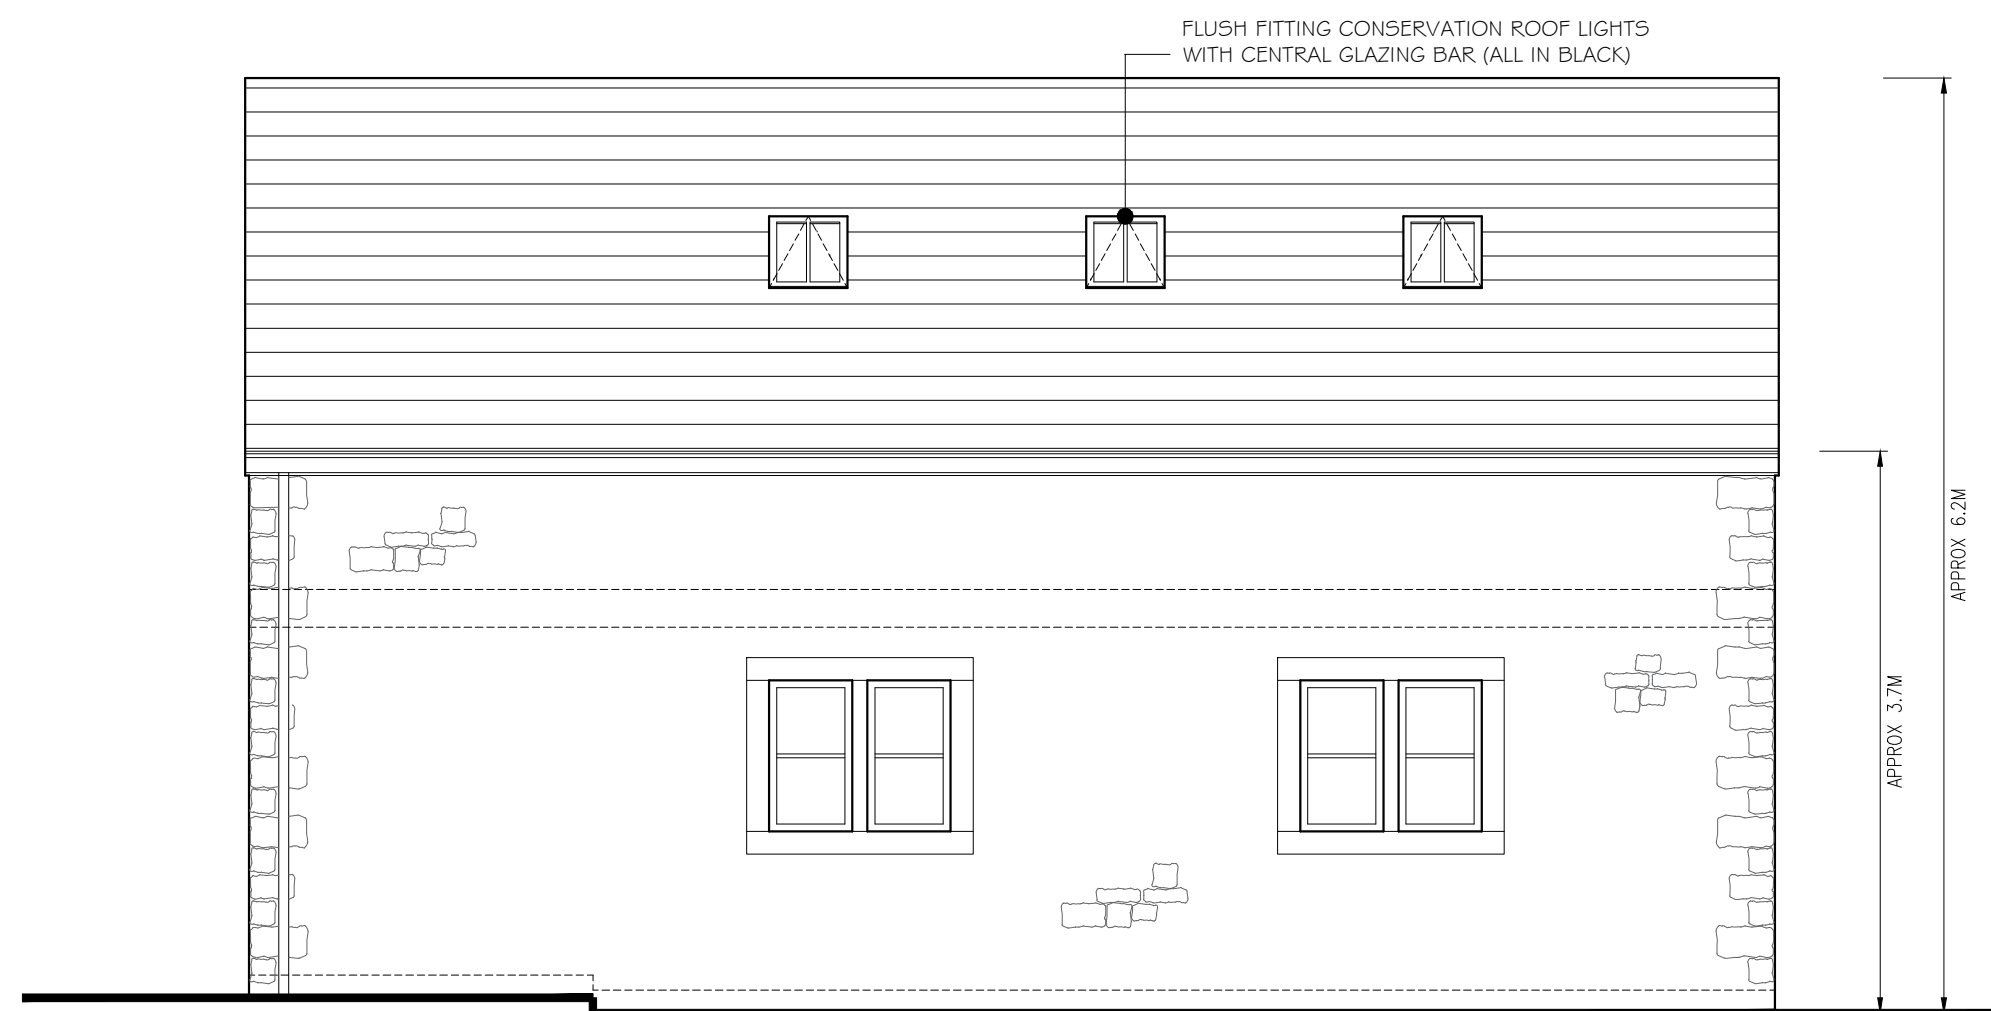

PROPOSED SOUTH FACING ELEVATION  
SCALE 1:50

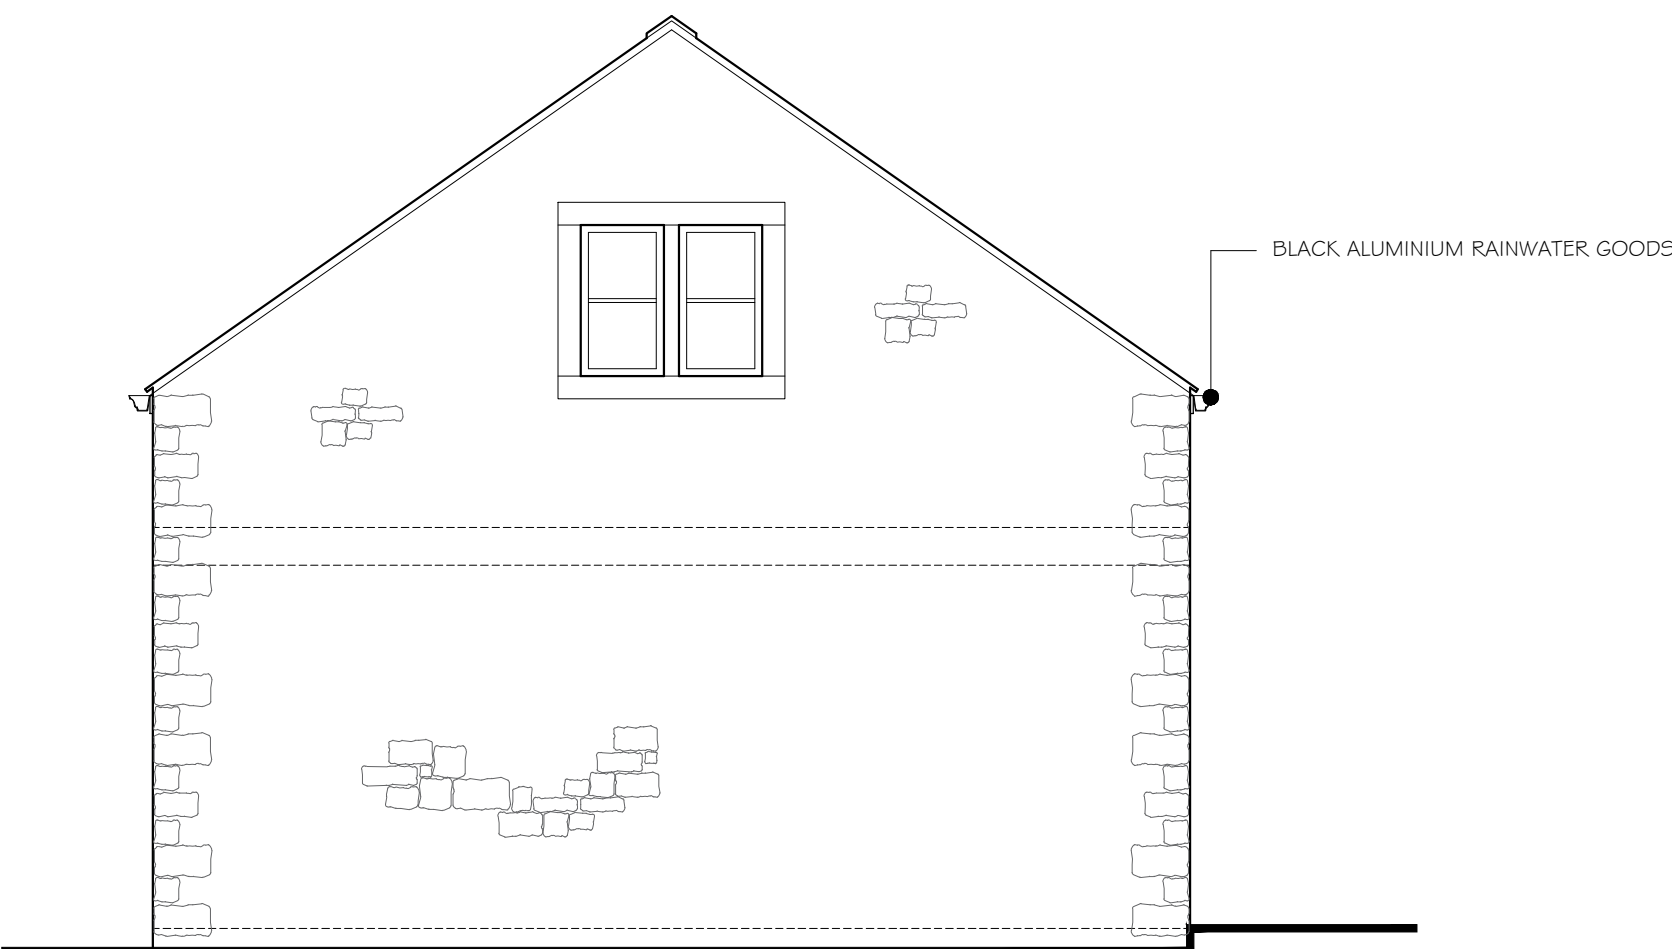

PROPOSED EAST FACING ELEVATION  
SCALE 1:50

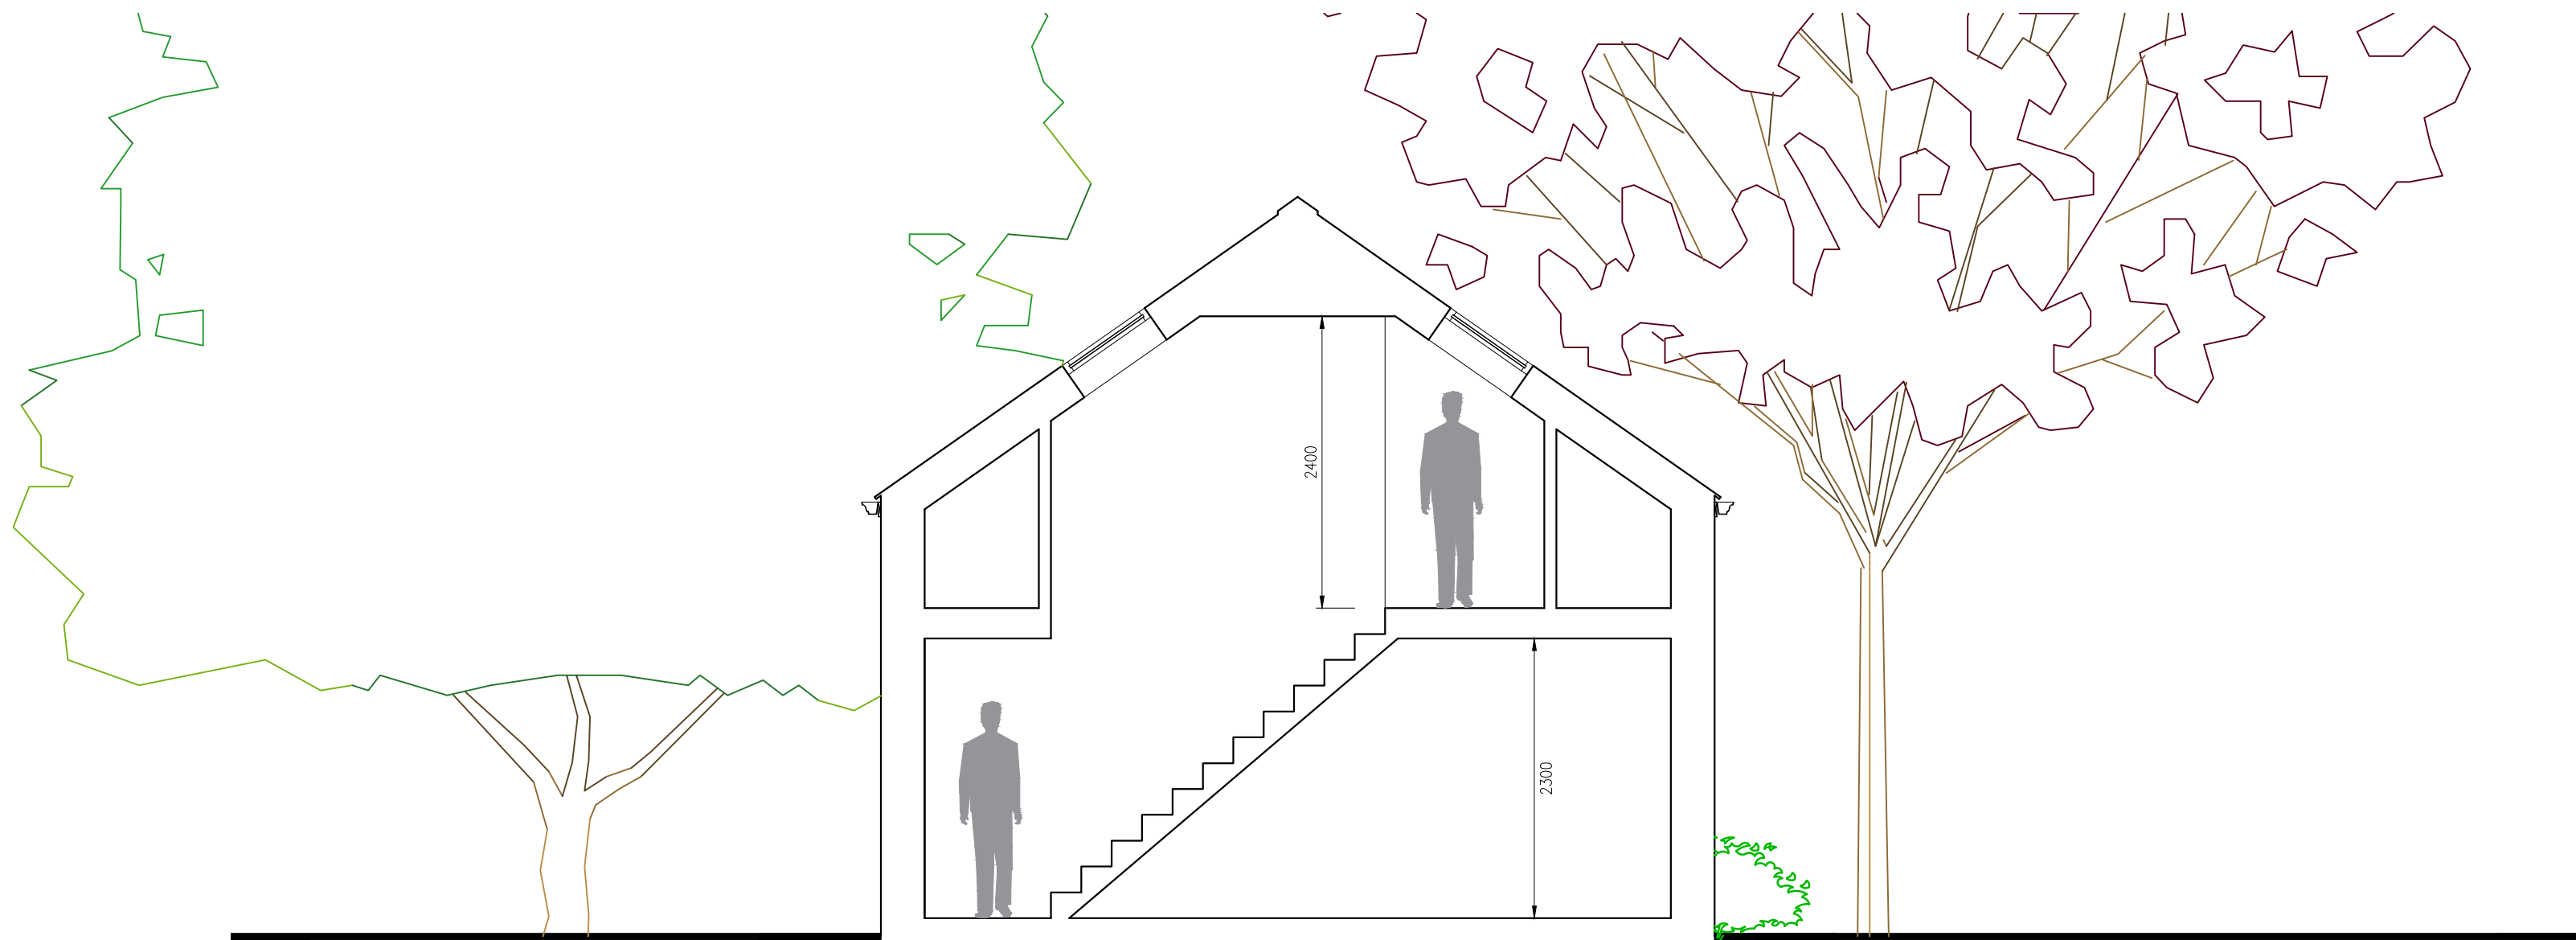

PROPOSED SECTION  
SCALE 1:50

D	BT	Doors Changed and Stone Quotes Added	20.06.2019
C	BT	Existing Screening Added	03.06.2019
B	BT	Amended	13.06.2019
A	BT	Existing Planting Added	03.06.2019

no. by revision date

Client  
Mr and Mrs Ford

Job Title  
Proposed Double Garage Annex at  
Wilkinsons Farmhouse  
Simonstone Lane  
Simonstone  
Lancashire  
BB12 7NX

Drawing Title  
Proposed Plans, Elevations and Section

Scale  
1:50 @ A1

Date  
Jan 2019

Drawn  
MF

spa  
SUNDERLAND PEACOCK & ASSOCIATES LTD.  
HAZELMERE, PIMLICO ROAD, CLITHEROE  
LANCASHIRE, BB7 2AG  
T 01200 423178 F 01200 427328  
E info@sunderlandpeacock.com  
www.sunderlandpeacock.com

5757 - 03  
REV  
D