





0 2 4 6m
PROPOSED EAST FACING ELEVATION
SCALE 1:100

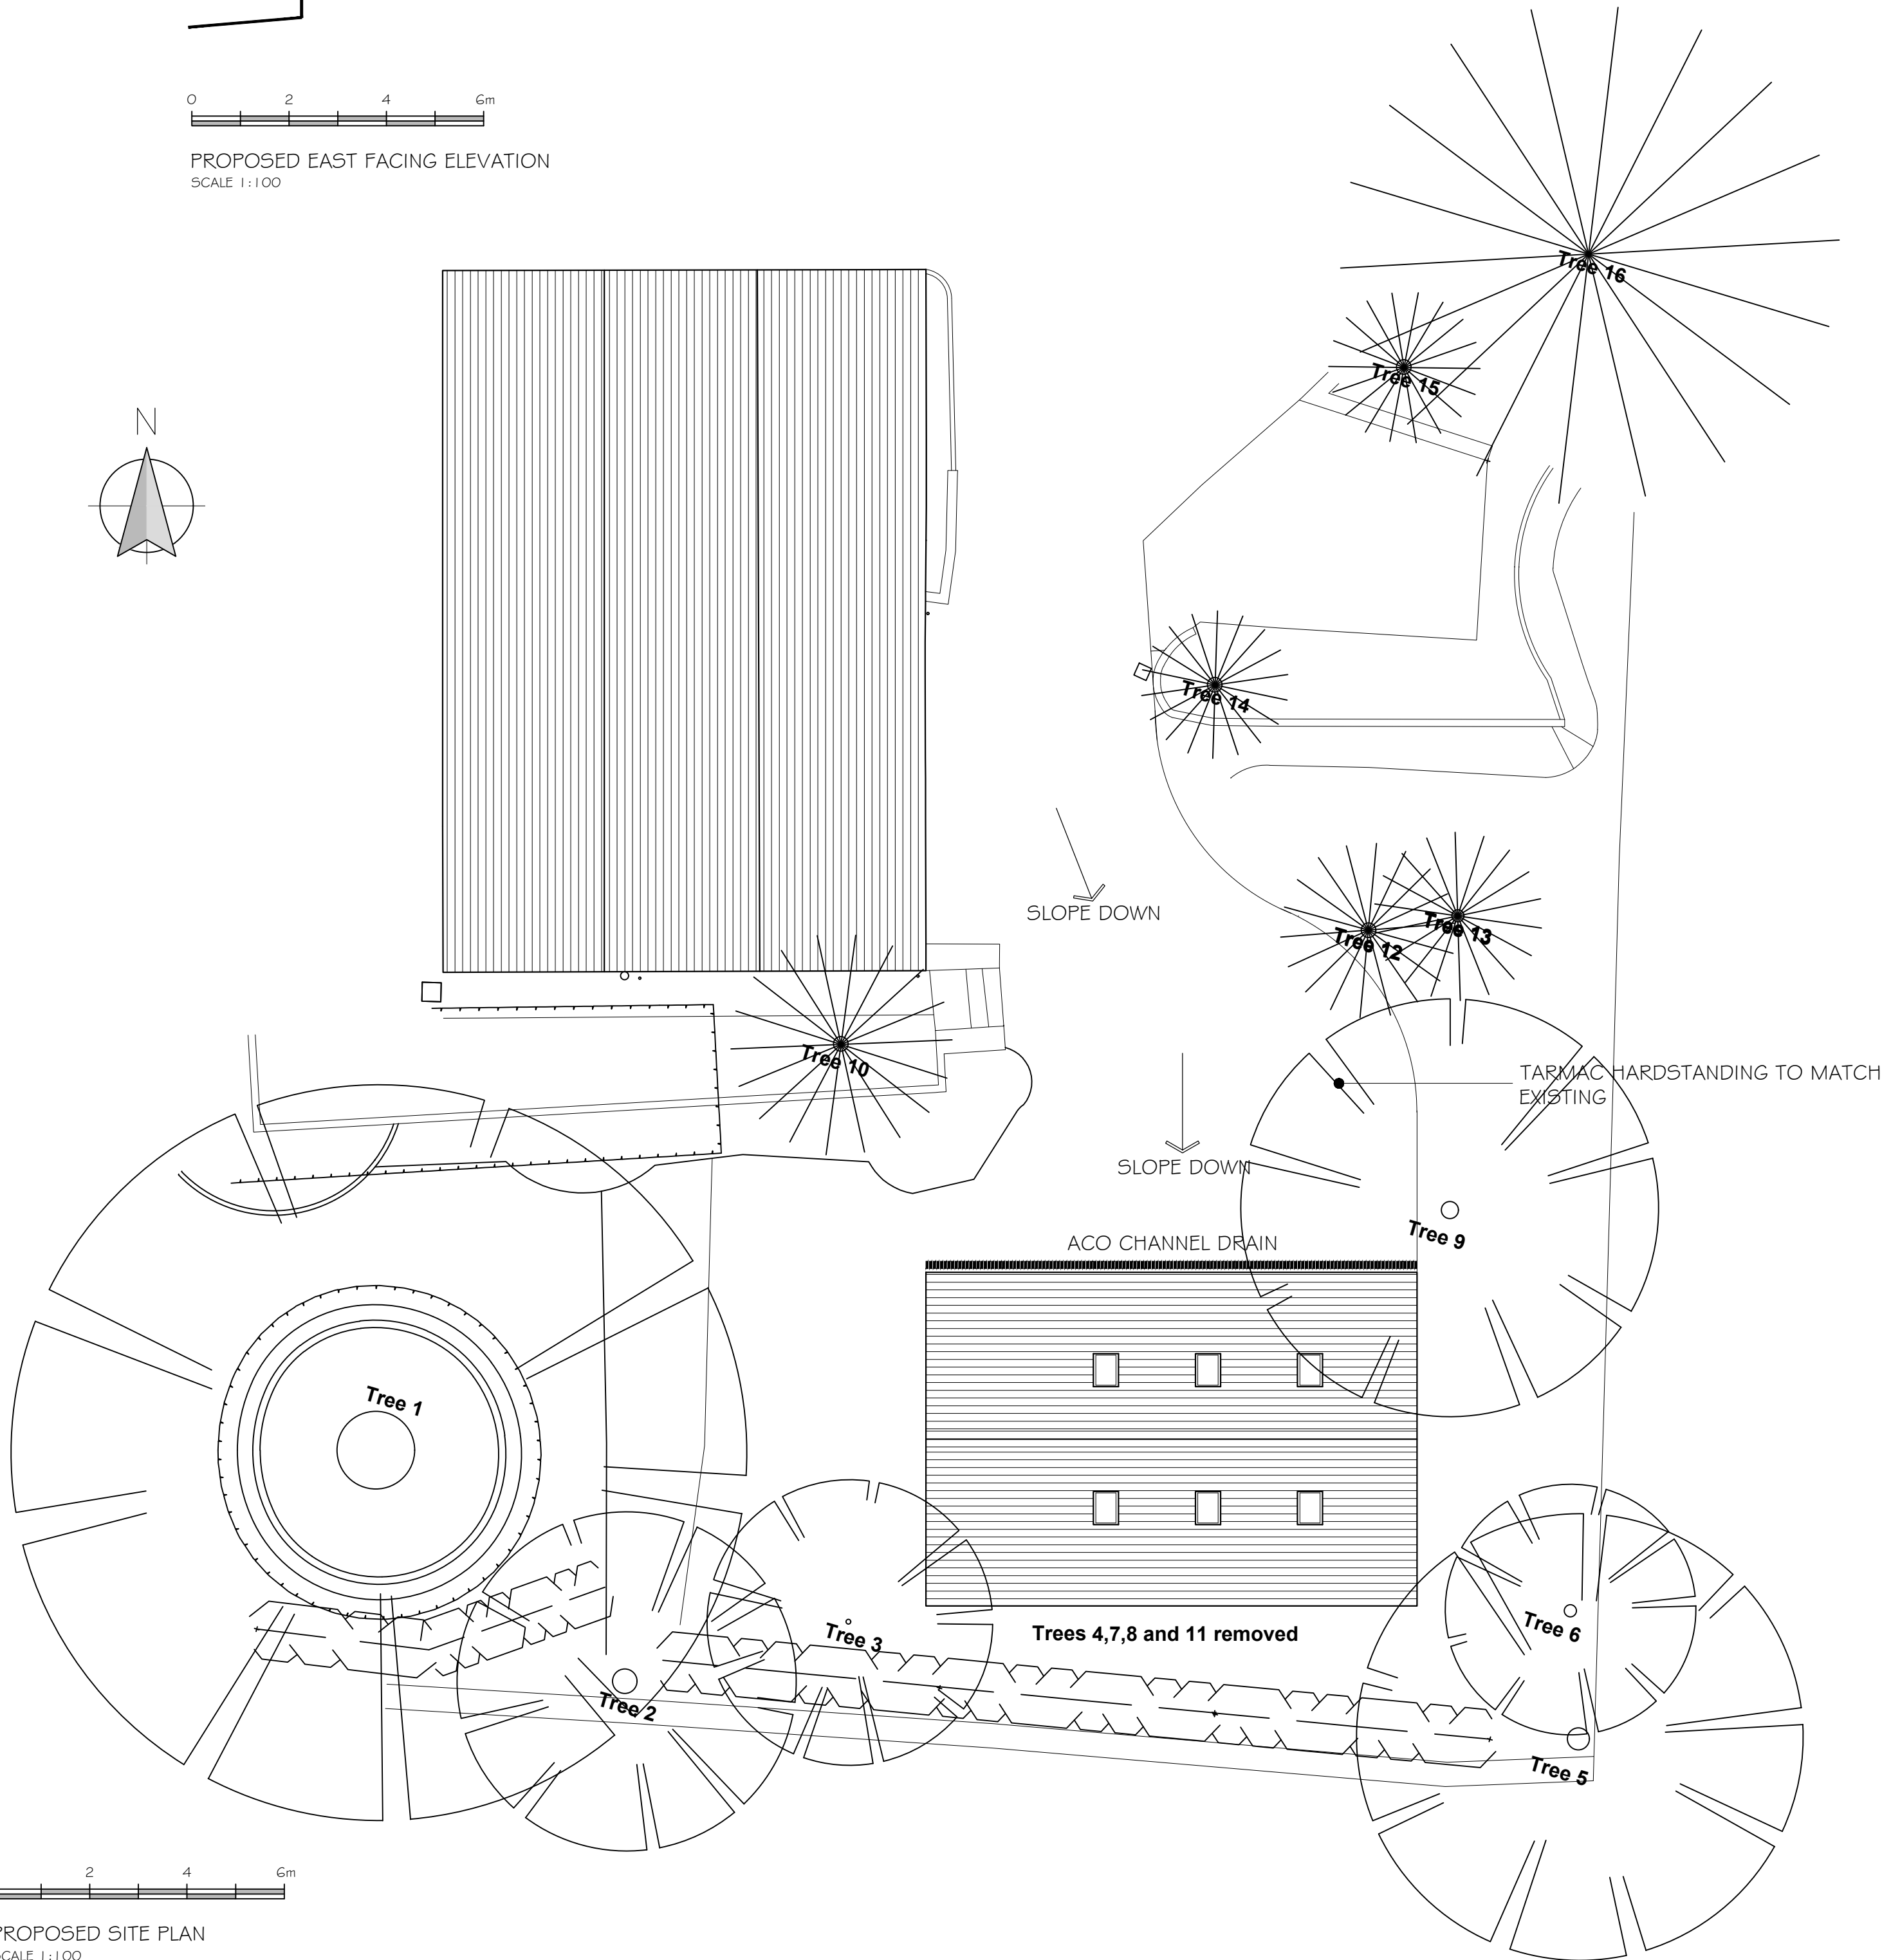

0 2 4 6m
PROPOSED SOUTH FACING ELEVATION
SCALE 1:100

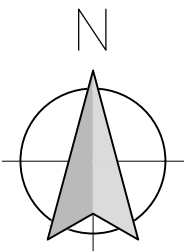

0 2 4 6m
PROPOSED SITE PLAN
SCALE 1:100

C	BT	Stone Quoins Added	20.06.2019
B	BT	Tree Numbers Added	10.06.2019
A	BT	Existing Planting Added	03.06.2019
no.	by	revision	date

Client

Mr and Mrs Ford

Job Title

Proposed Double Garage Annex at
Wilkinsons Farmhouse
Simonstone Lane
Simonstone
Lancashire
BB12 7NX

Drawing Title

Proposed Site Plan and Sections

Scale	Date	Drawn
1:100 @ A1	Jan 2019	MF

spa
ARCHITECTS

SUNDERLAND PEACOCK & ASSOCIATES LTD.
HAZELMER, PIMLICO ROAD, CLITHEROE
LANCASHIRE, BB7 2AG
T 01200 423178 F 01200 427328
E info@sunderlandpeacock.com
www.sunderlandpeacock.com



5757 - 04

REV
C