



**PROPOSED SOUTH ELEVATION**  
Scale 1:100




**PROPOSED EAST ELEVATION**  
Scale 1:100



**PROPOSED NORTH ELEVATION**  
Scale 1:100




**PROPOSED WEST ELEVATION**  
Scale 1:100

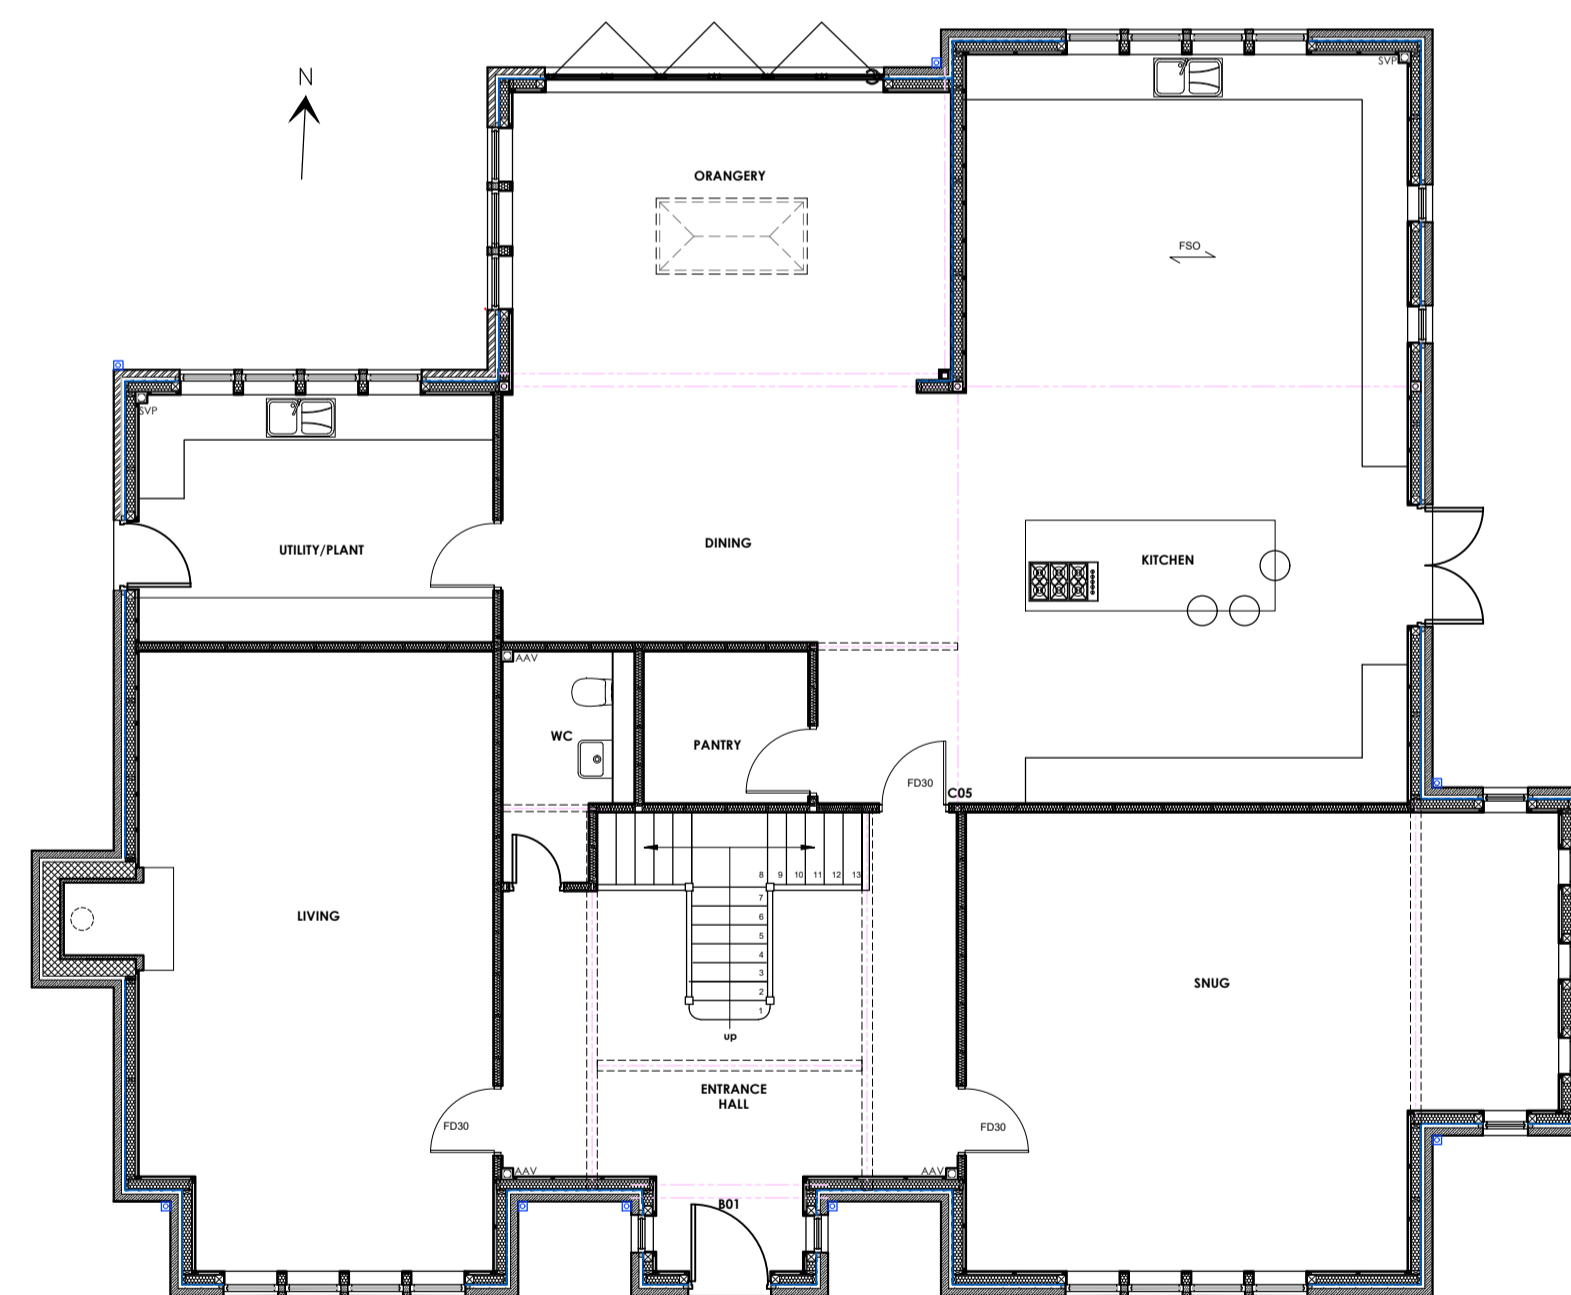


**PROPOSED GROUND FLOOR PLAN**  
Scale 1:100



**PROPOSED FIRST FLOOR PLAN**  
Scale 1:100

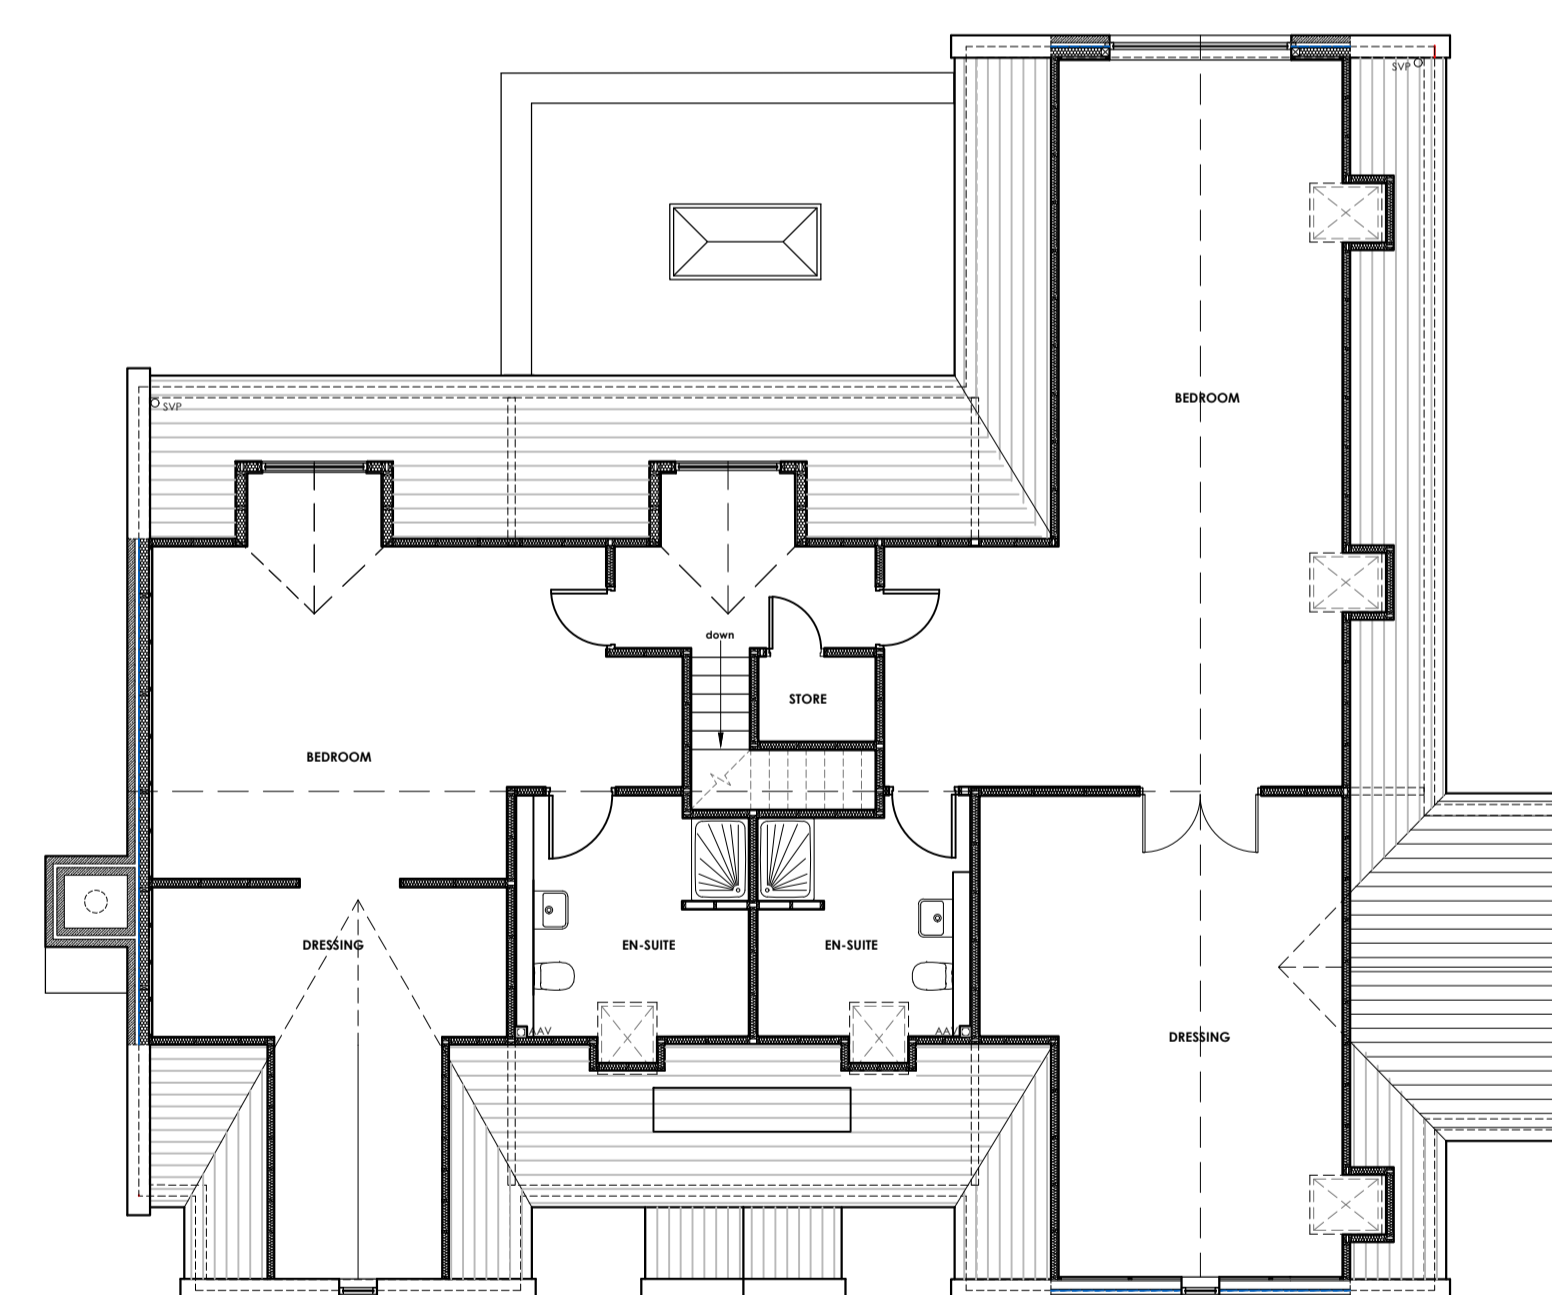

**PROPOSED SECOND FLOOR PLAN**  
Scale 1:100

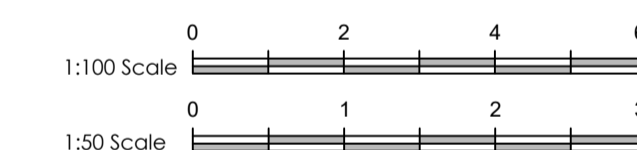

D	PRG	Window fenestration updated	02.08.19
C	PRG	Windows added	13.11.18
B	PRG	Revised following client and planning officer consultation	13.04.18
A	PRG	Revised following pre-application meeting and clients comments	10.04.18

Client  
**PENDLE VIEW DEVELOPMENTS LTD**

Job Title  
**PROPOSED DEVELOPMENT OF THE MOORCOCK INN SITE INTO RESIDENTIAL HOUSING SLAIDBURN ROAD WADDINGTON**

Drawing Title  
**PLOT 4 PROPOSED PLANS AND ELEVATIONS**

Scale	Date	Drawn
1:100 @ A1	February 2018	Paul Gudgeon

**spa**  
SUNDERLAND PEACOCK ARCHITECTS  
SUNDERLAND PEACOCK & ASSOCIATES LTD.  
HAZELMERE, PRALICO ROAD, CLITHEROE  
LANCASHIRE, BB7 2AG  
T 01200 423178 F 01200 427328  
E info@sunderlandpeacock.com  
www.sunderlandpeacock.com

**5513 - P04D**