




This drawing is to be read in conjunction with all relevant Architect, consultants' and specialists' drawings and specifications. The Architect is to be notified of any discrepancies before proceeding. Do not scale from this drawing. All dimensions and levels are to be checked on site. This drawing is subject to copyright. All work carried out before Planning and Building Permission has been granted is at the contractor's risk.
 NOTE: All dimensions are to the face of blockwork/studwork (not to plaster finish).

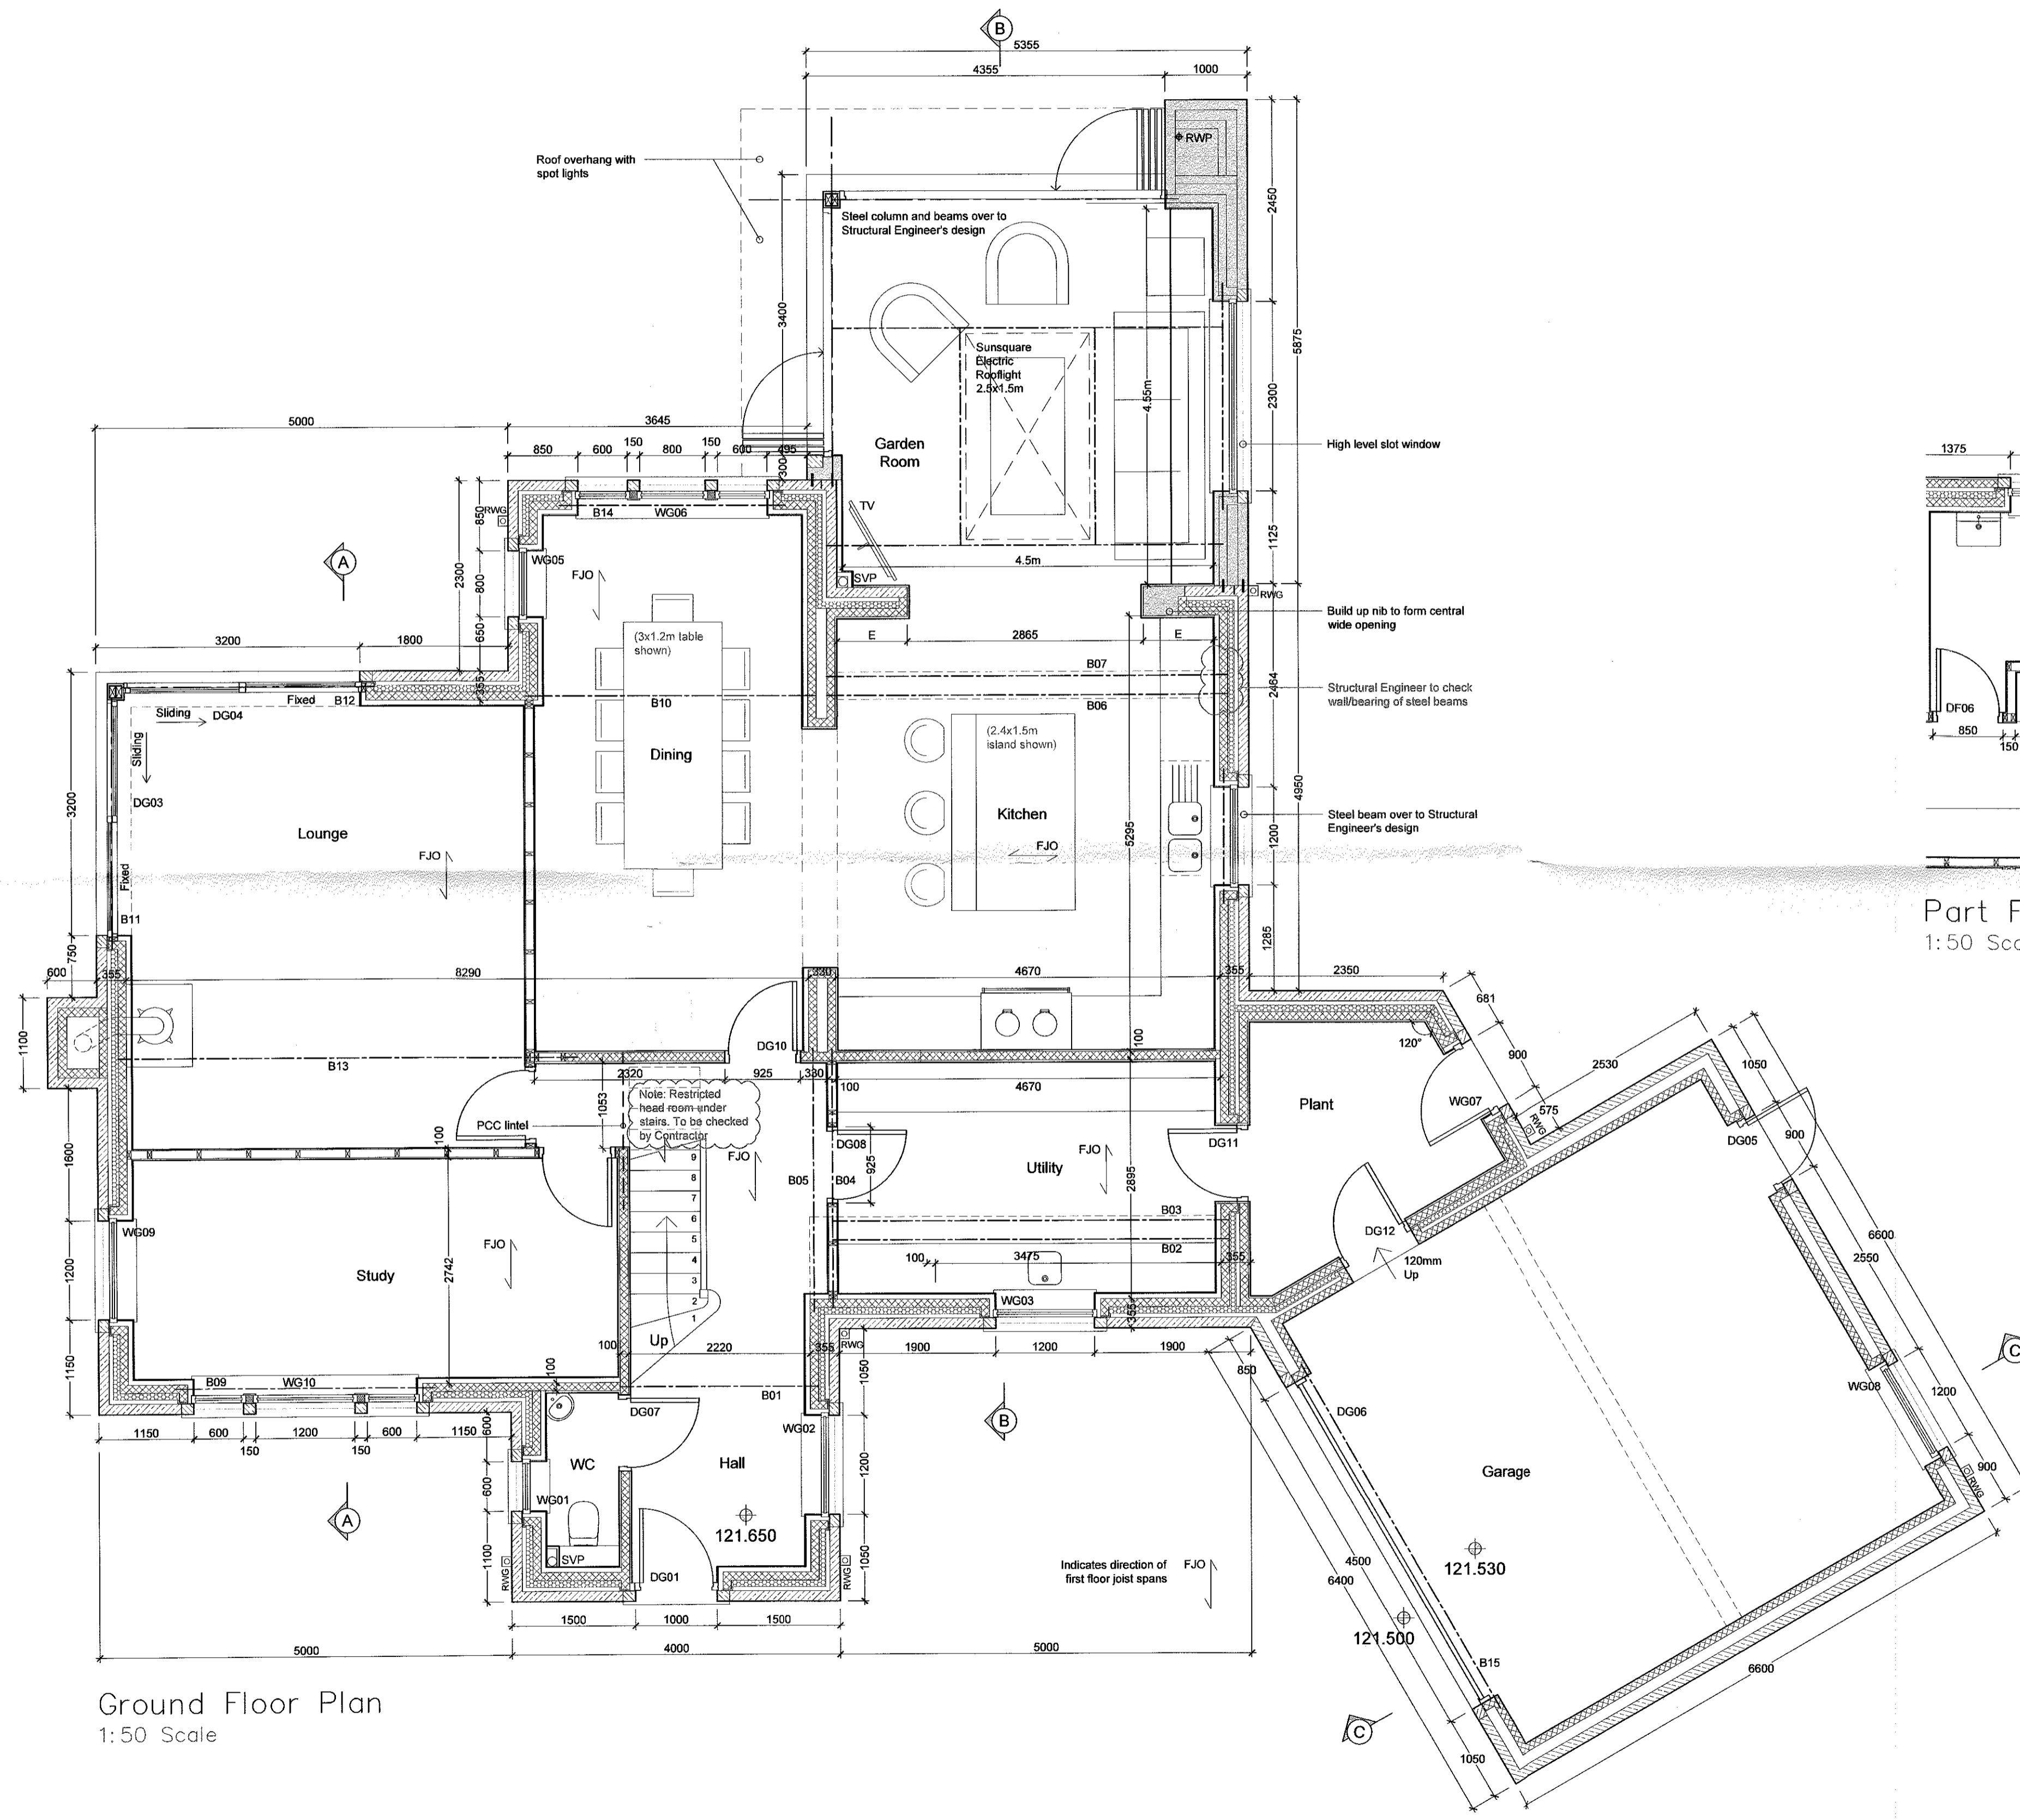

Ground Floor Plan
1:50 Scale

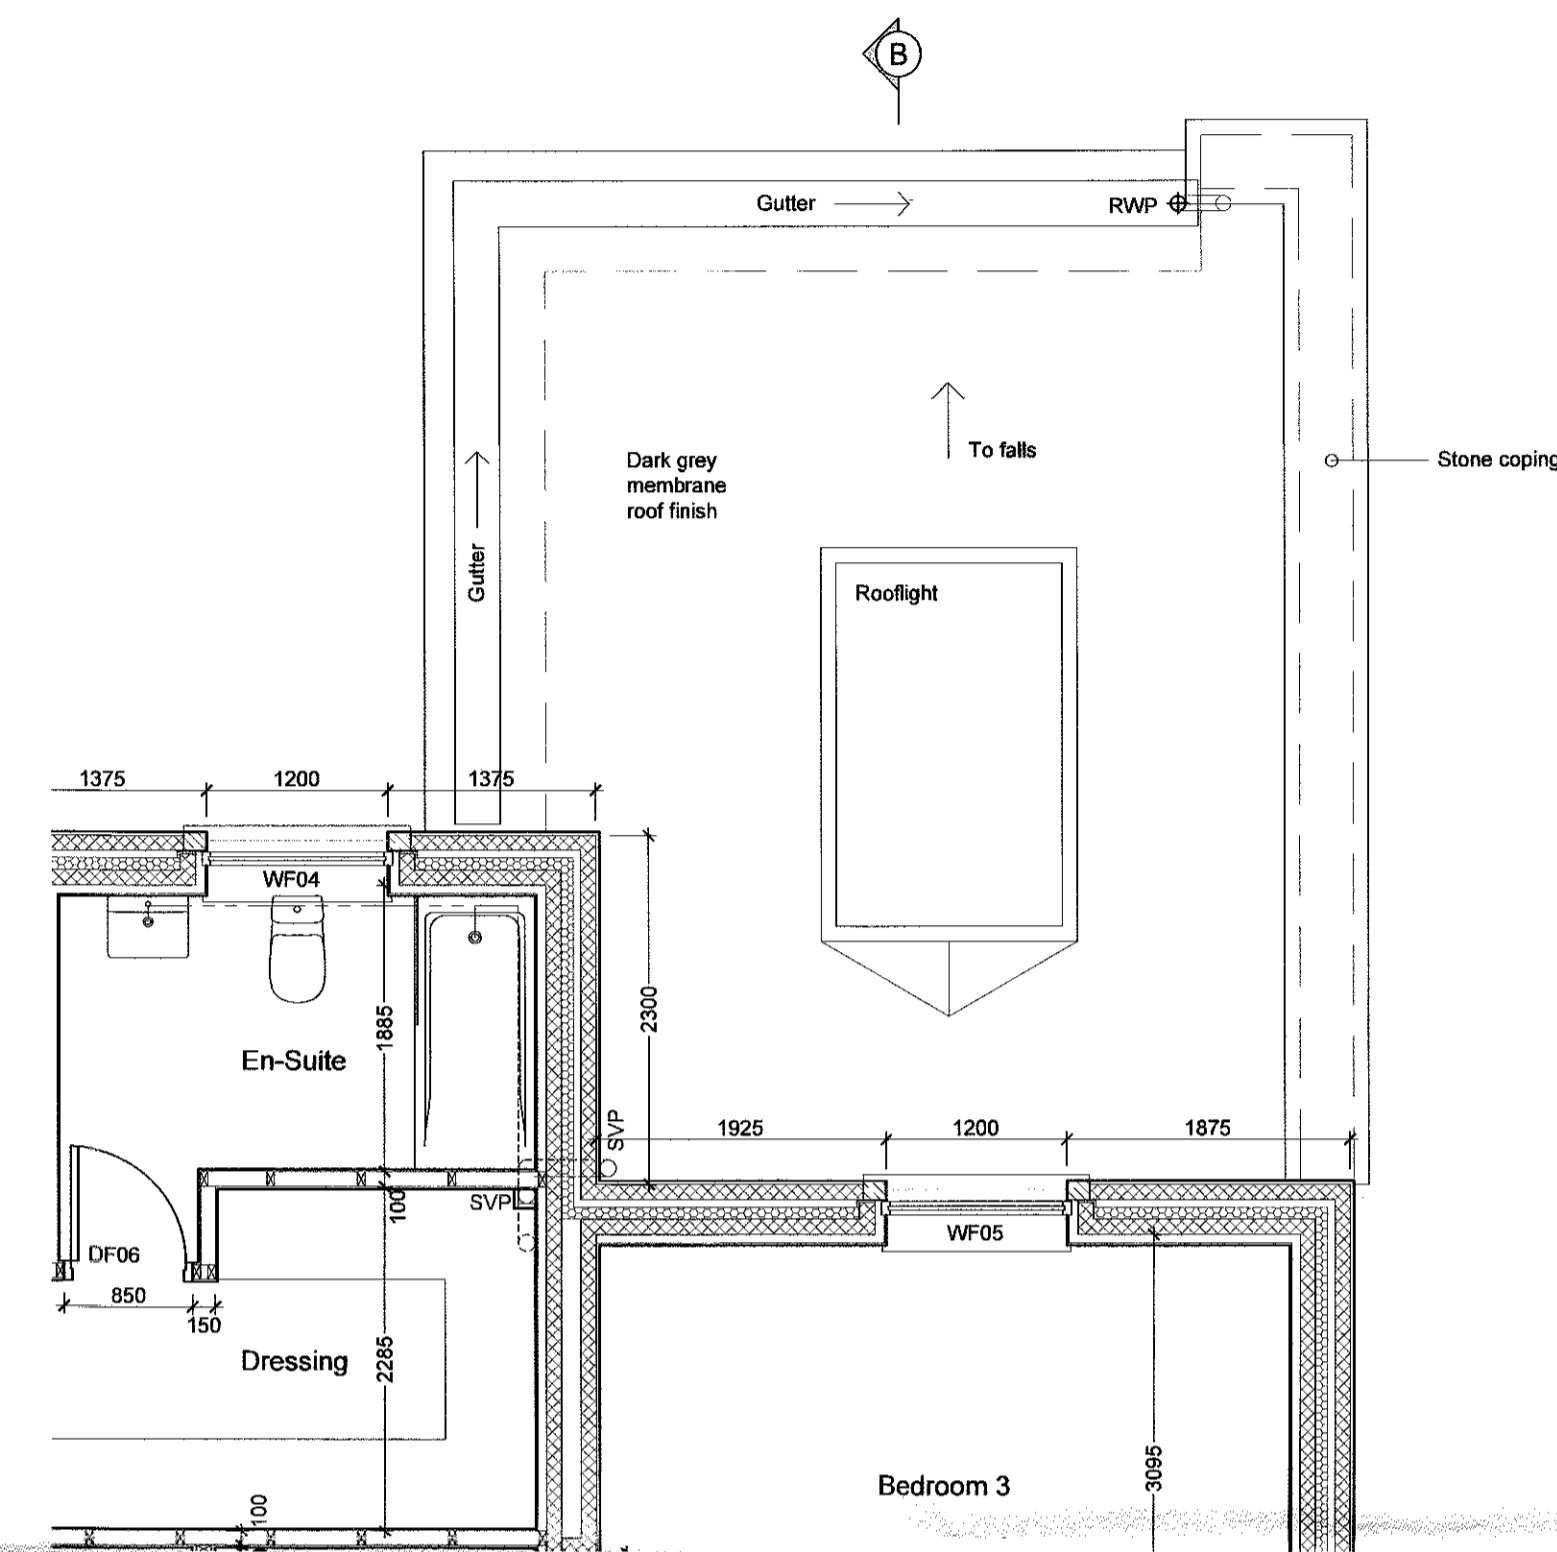

Part First Floor Plan/Roof Plan
1:50 Scale

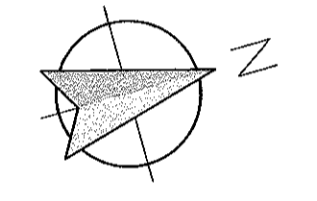

All dimensions given to face of stone/block/studwork

REVISIONS:
 Rev A - Kitchen window size amended.
 - 02.08.2019 - NE

Client
Mr Wilcock

Job Title
 Proposed extension and alterations to:
 Plot 7, Hare Hill Croft
 Chatburn Old Road
 Chatburn

320190759P

Drawing Title
**Plot 7
 Proposed Ground Floor Plan
 and Part First Floor Plan/Roof Plan**

Scale
 Various @ A1

Date
 July 2019

Drawn
 NE

spa
 ARCHITECTS

SUNDERLAND PEACOCK & ASSOCIATES LTD.
 HAULBERRY, HILLCRO ROAD, CLITHENOD,
 LANCASTHIRE, BB7 2AG
 T 01524 42378 F 01524 42728
 E info@sunderlandpeacock.com
 www.sunderlandpeacock.com

5887 - 01 Rev A