


This drawing is to be read in conjunction with all relevant Architect, consultants' and specialists' drawings and specifications. The Architect is to be notified of any discrepancies before proceeding. Do not scale from this drawing. All dimensions and levels are to be checked on site. This drawing is subject to copyright. All work carried out before Planning and Building Permission has been granted is at the contractor/client's risk.

Please refer to PDP Associates specification for landscaping works (drawing c-1363-01) As previously approved.

Note: All levels are based on Site Surveying Services' drawing sss-3363-Chatburn

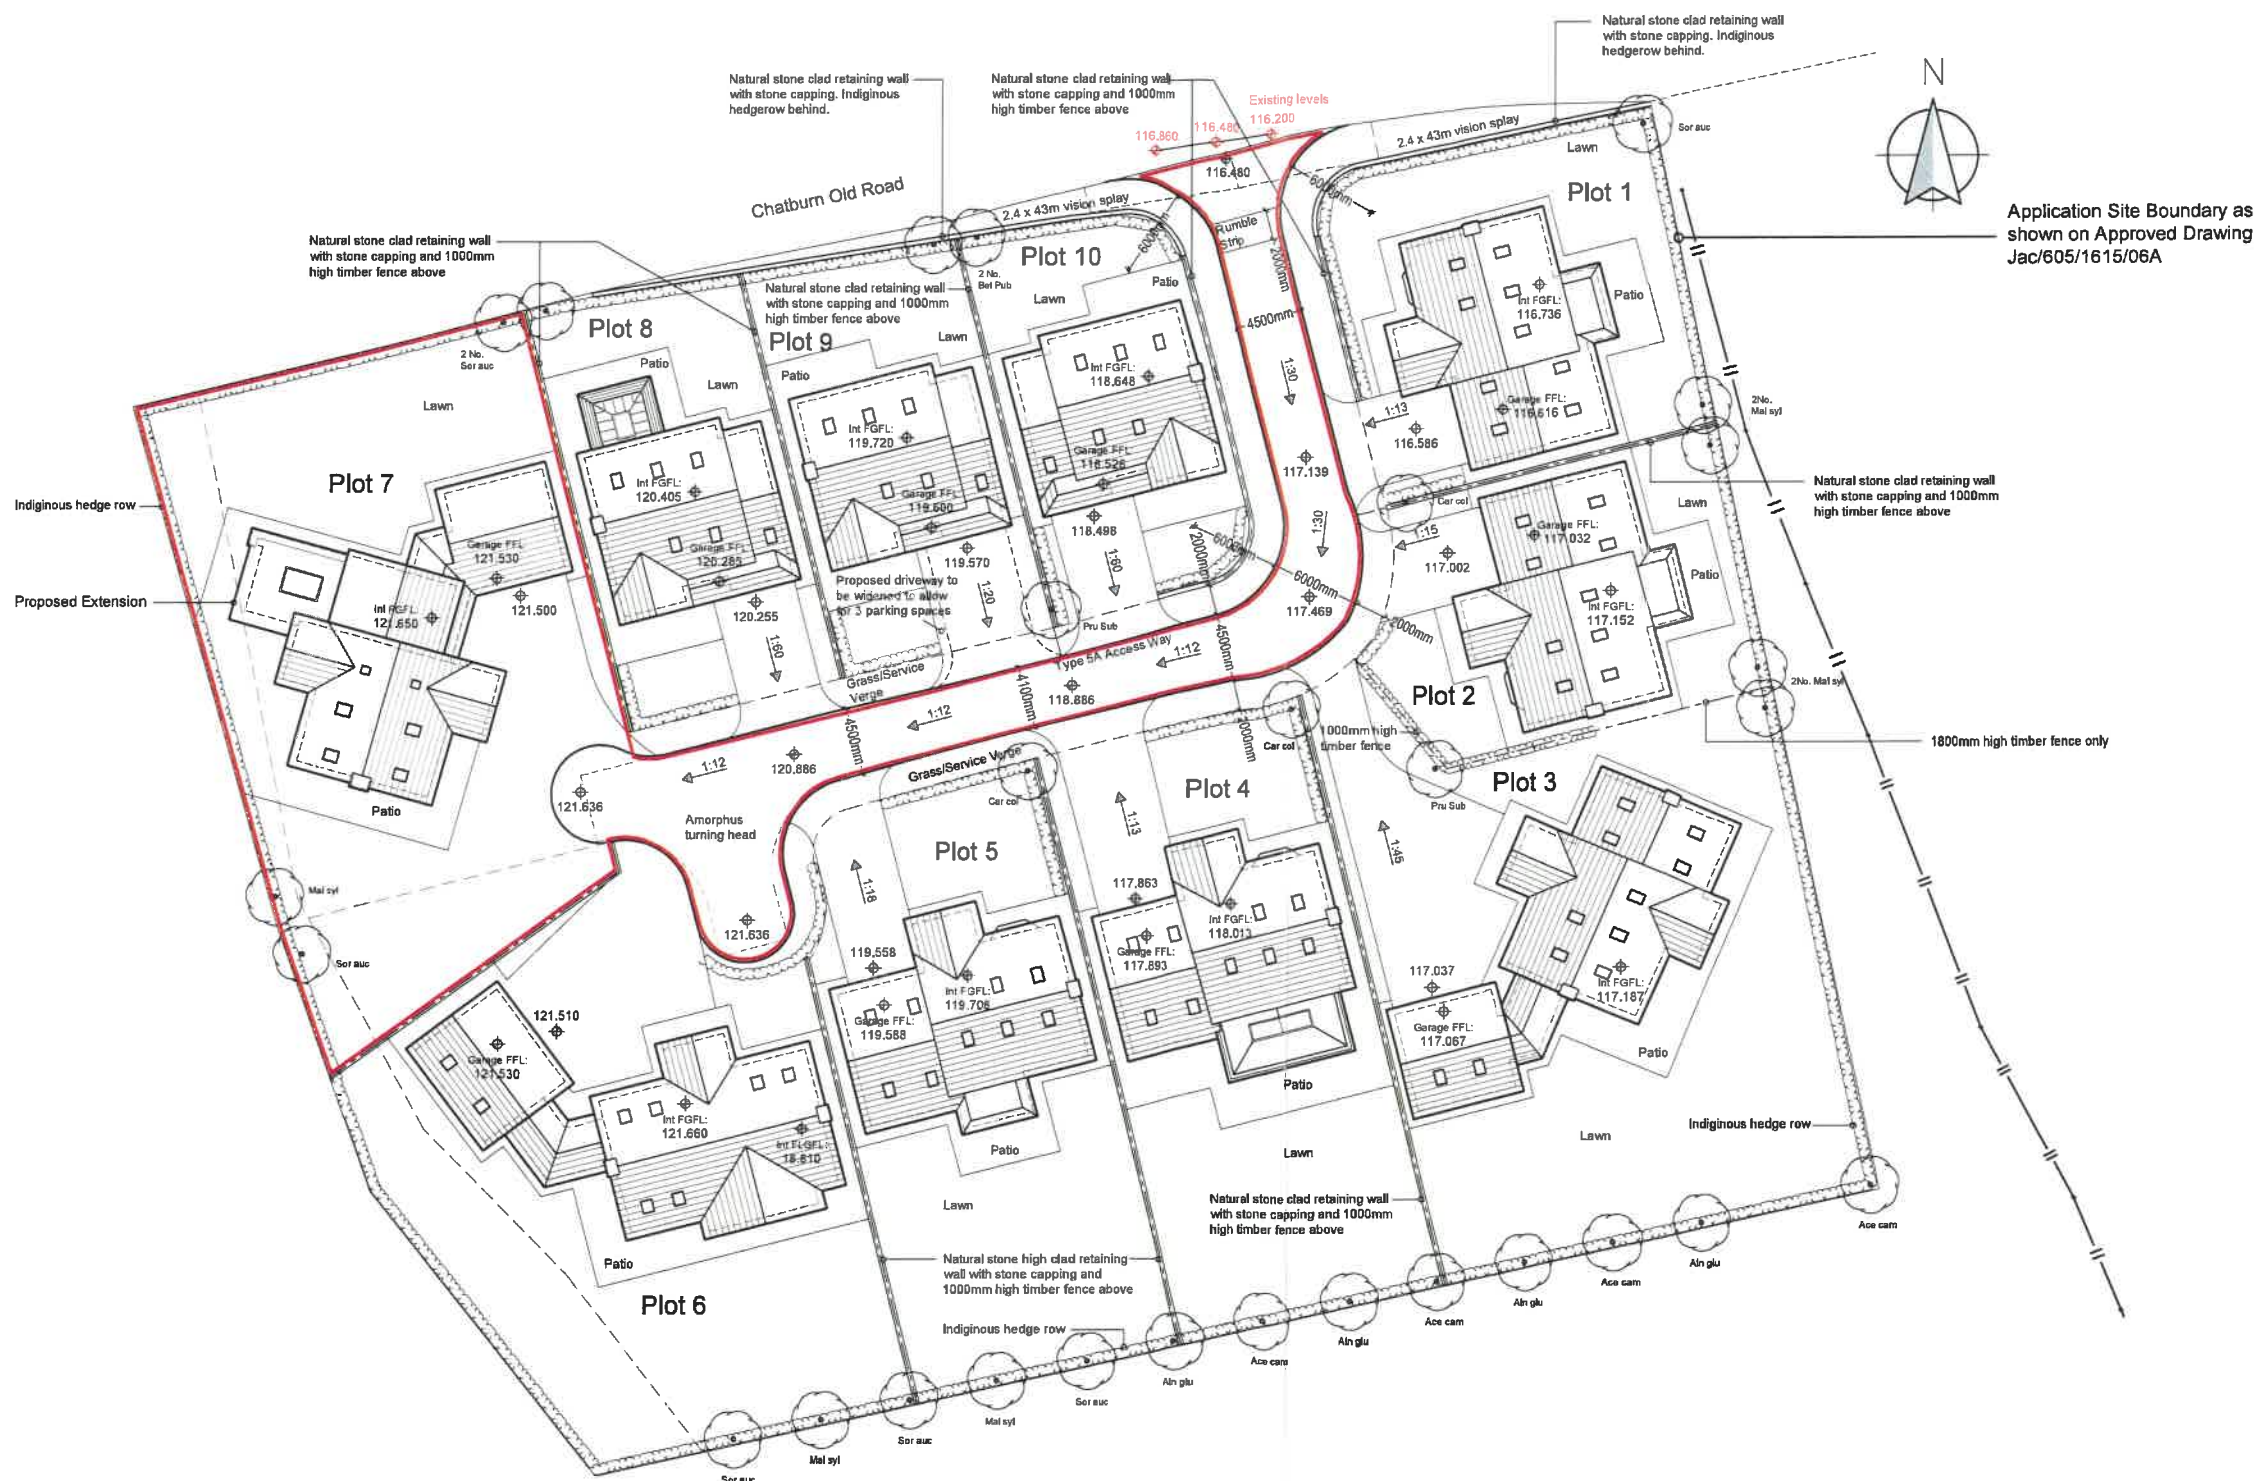

REVISIONS:
Rev A - Title block amended. - 30.07.19 - NE

Client
Mr Wilcock

Job Title
**Proposed extension and alterations to:
Plot 7, Hare Hill Croft
Chatburn Old Road
Chatburn**

3201907596

Drawing Title
**Plot 7
Proposed Site Plan**

Scale 1:500 @ A3	Date July 2019	Drawn NE
----------------------------	--------------------------	--------------------

spa
SUNDERLAND PEACOCK ARCHITECTS

SUNDERLAND PEACOCK & ASSOCIATES LTD
HAZELMERE, PINLICO ROAD, CULTHEROE
LANCASHIRE, BB7 2AG
T 01200 423178 F 01200 427326
E info@sunderlandpeacock.com
www.sunderlandpeacock.com

5887 - 03 Rev **A**