




# FRONT ELEVATION LOOKING NORTH

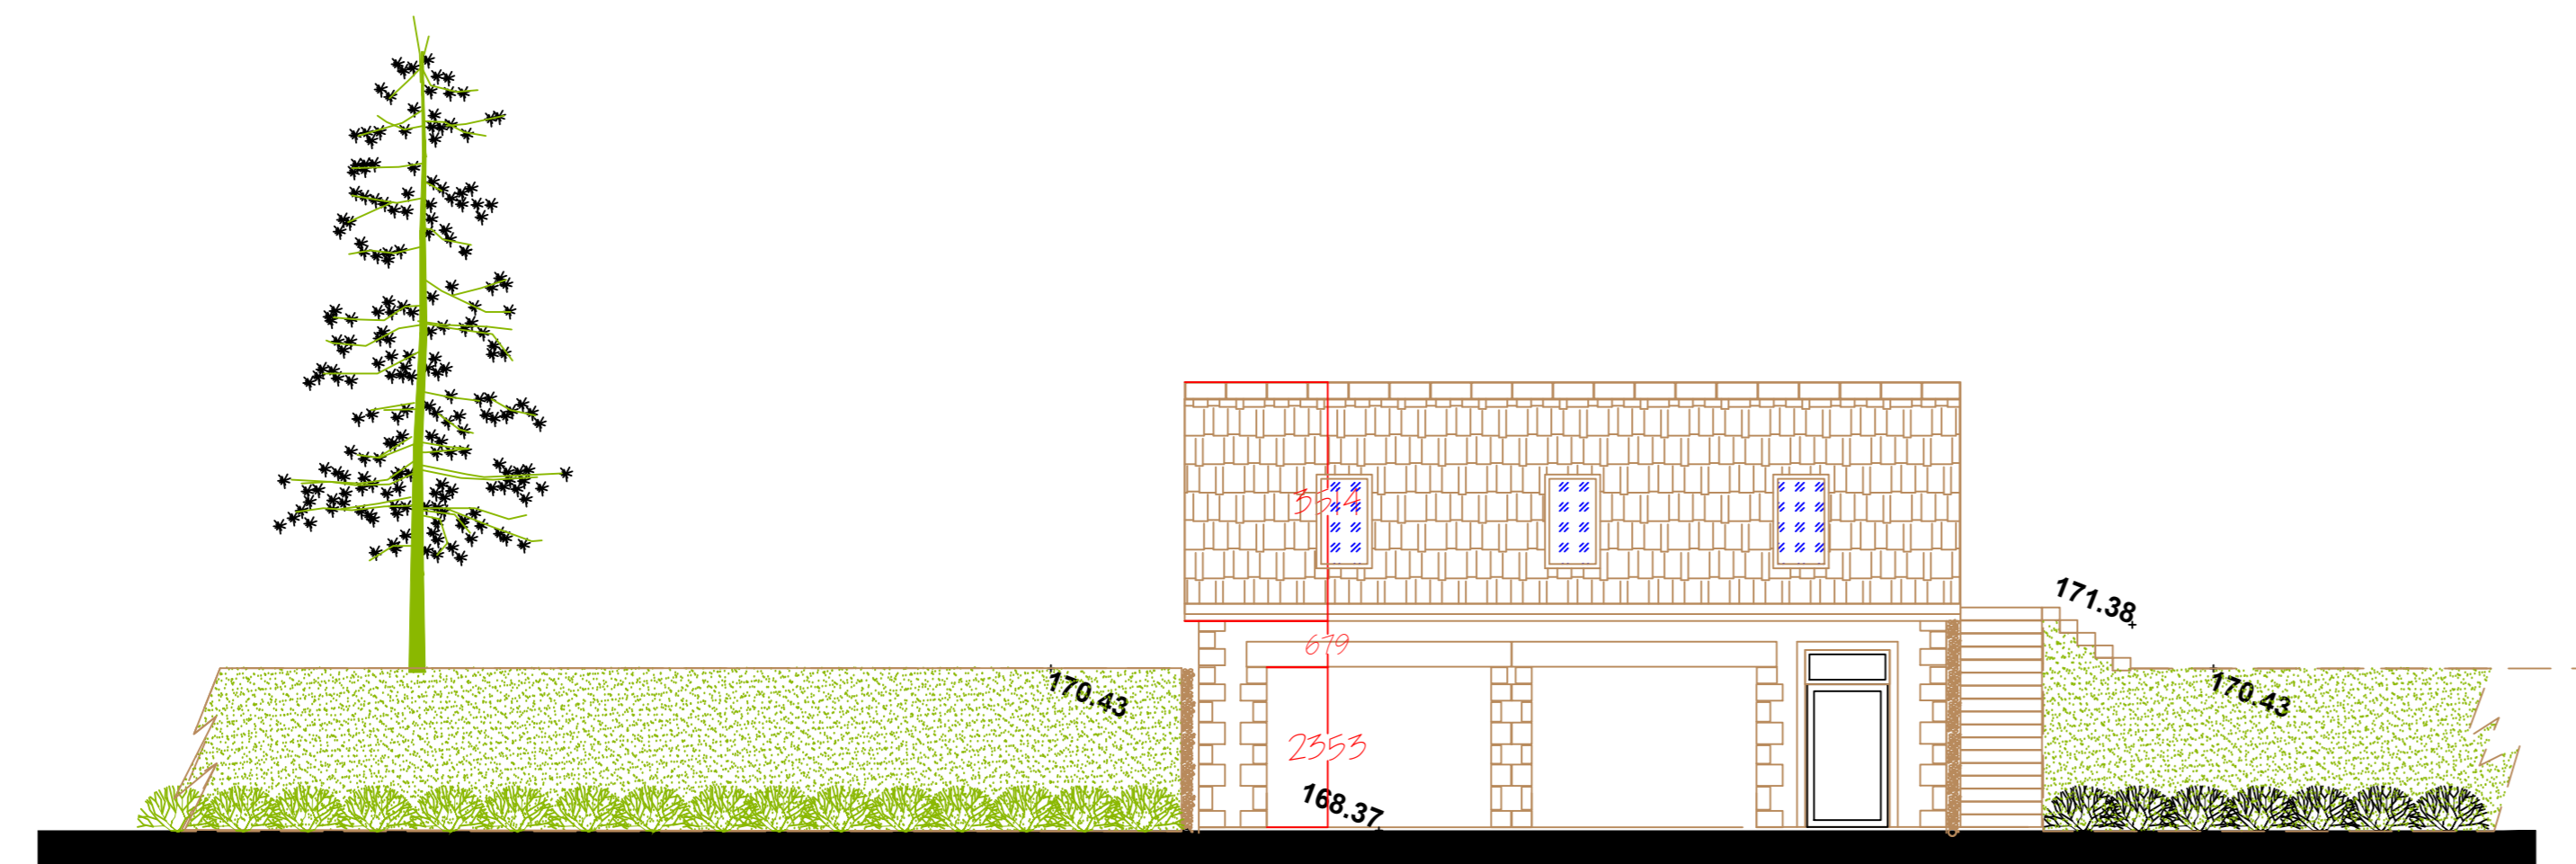


# SIDE ELEVATION LOOKING WEST

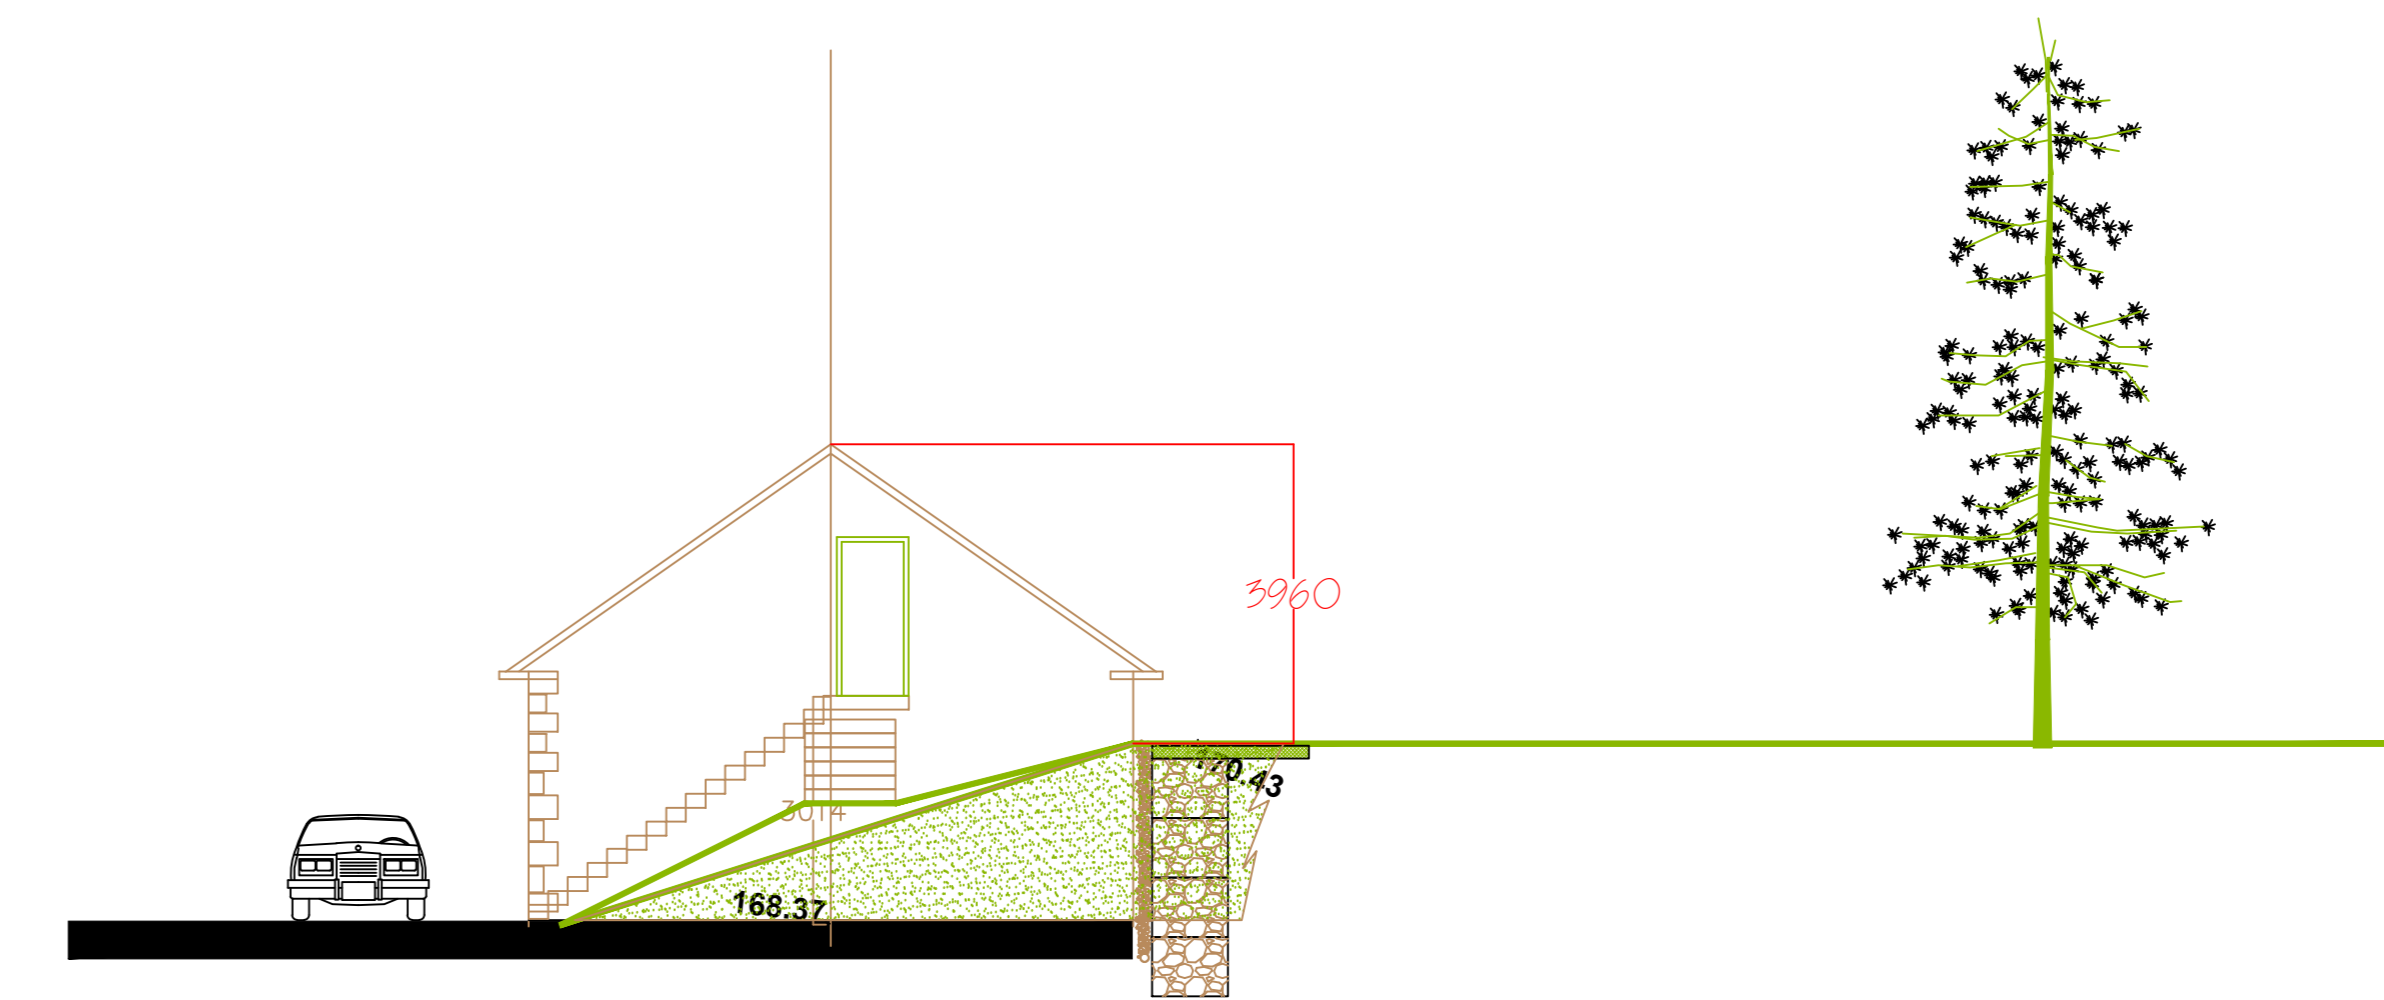

# SIDE ELEVATION LOOKING EAST

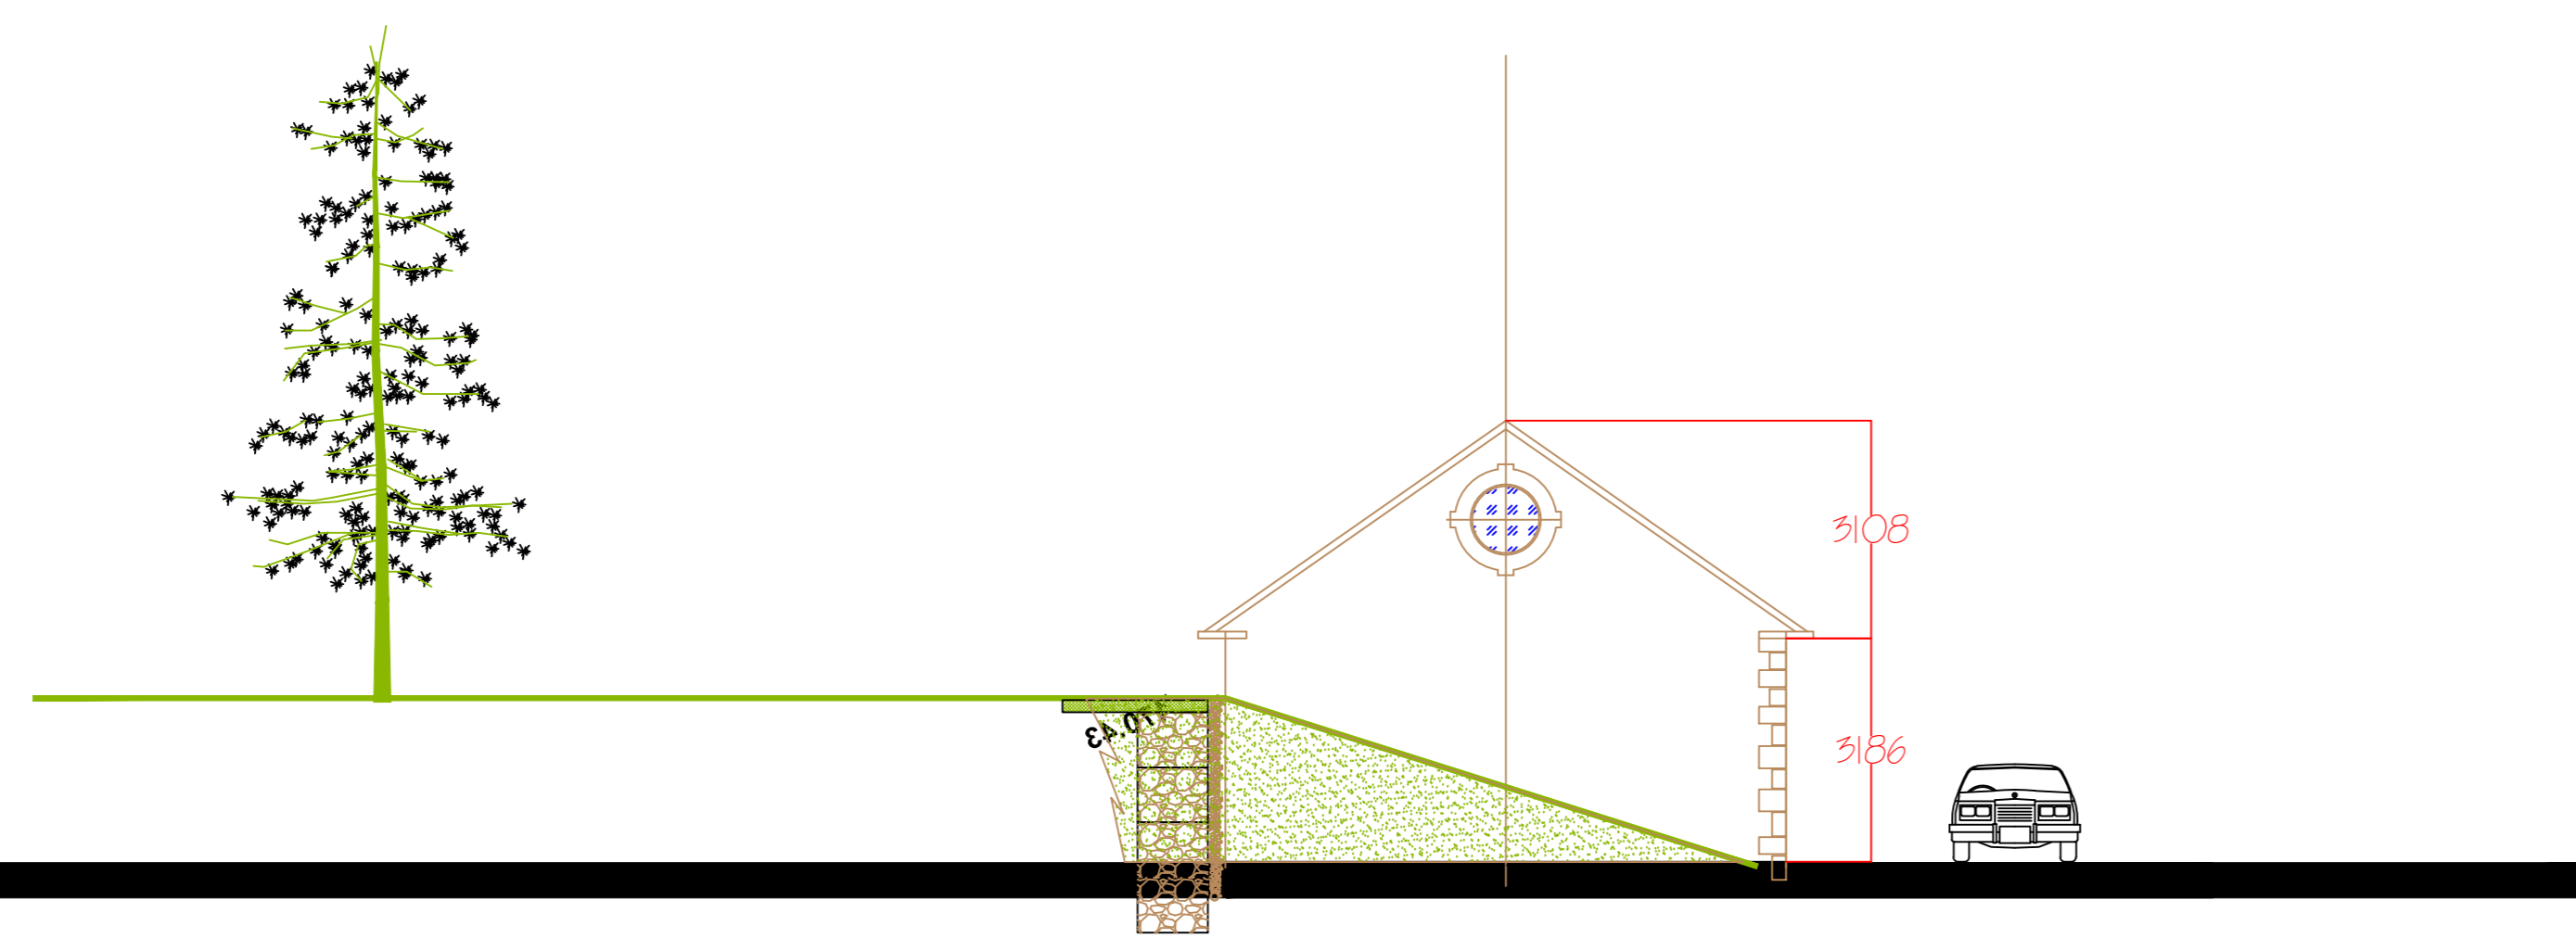


# REAR ELEVATION LOOKING SOUTH

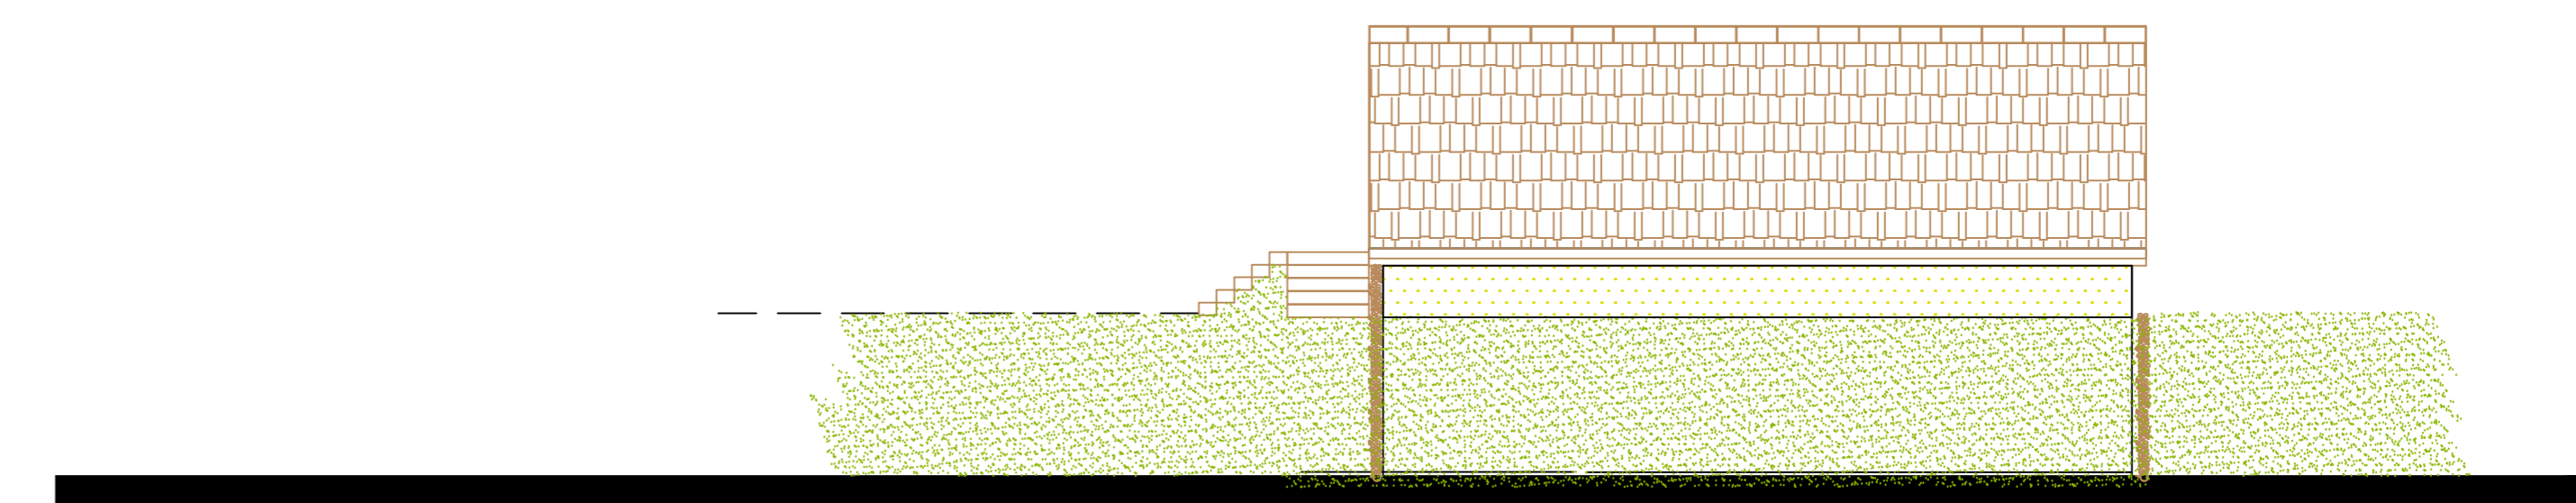

## SCHEDULE OF MATERIALS/ NOTES

EXTERNAL WALLS STONE QUOINS AND STONE COBBLES AS  
 REAR ELEVATION THRU COLOURED RENDERED ABOVE  
 RETAINING WALL NO QUOINS/ STONE FEATURES  
 ROOF SH WELSH BLUE SLATES  
 STONE GRANARY STEPS UP FIRST FLOOR AND BACK TO HIGH  
 LEVEL LAWN

STONE STRINGER  
 GARAGE DOORS BOARDED TIMBER PAINTED IVORY

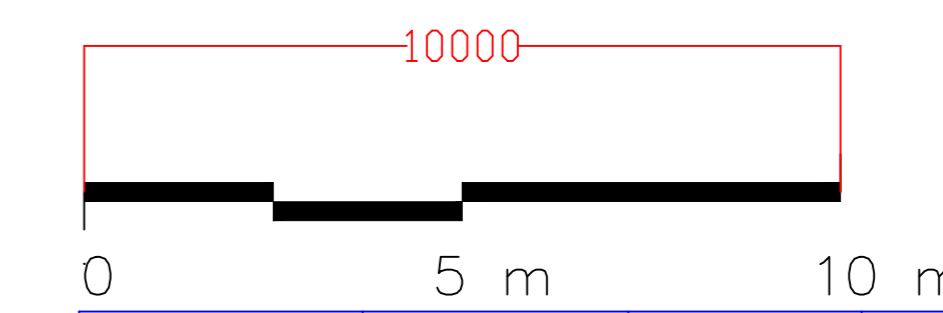

Drawn By SPG/LC	Date 06/09/2019	Scale 1:100	Drawing Status: Sketch / Comment Tender	Construction Building Regulation
Simon Gillespie Associates RIBA CHARTERED ARCHITECT 25, WEST CLIFF, PRESTON PR1 8BX Telephone : + 44 01772 204049 Email: sgpa@sgpa.com WWW.SIMONGILLESPIE.CO.UK			AMENDED ELEVATIONS NEW GARAGE & LOFT STORAGE AT BLACKSTICKS FARM PR3 2WL	Drawing No.: 781 EL01C