



NOTES
 THIS DRAWING IS TO BE READ IN CONJUNCTION WITH ALL OTHER DRAWINGS FOR THIS PROJECT.
 ALL LEVELS AND DIMENSIONS ARE TO BE CHECKED ON SITE BY THE CONTRACTOR, PRIOR TO
 PLACING ORDERS OR COMMENCING ANY OF THE RELEVANT WORKS.
 ALL DIMENSIONS ARE IN MILLIMETRES UNLESS STATED OTHERWISE.
 ANY DISCREPANCIES BETWEEN THE INFORMATION SHOWN ON THE PLAN AND THAT FOUND ON
 SITE ARE TO BE REPORTED TO THE DESIGNER IMMEDIATELY.

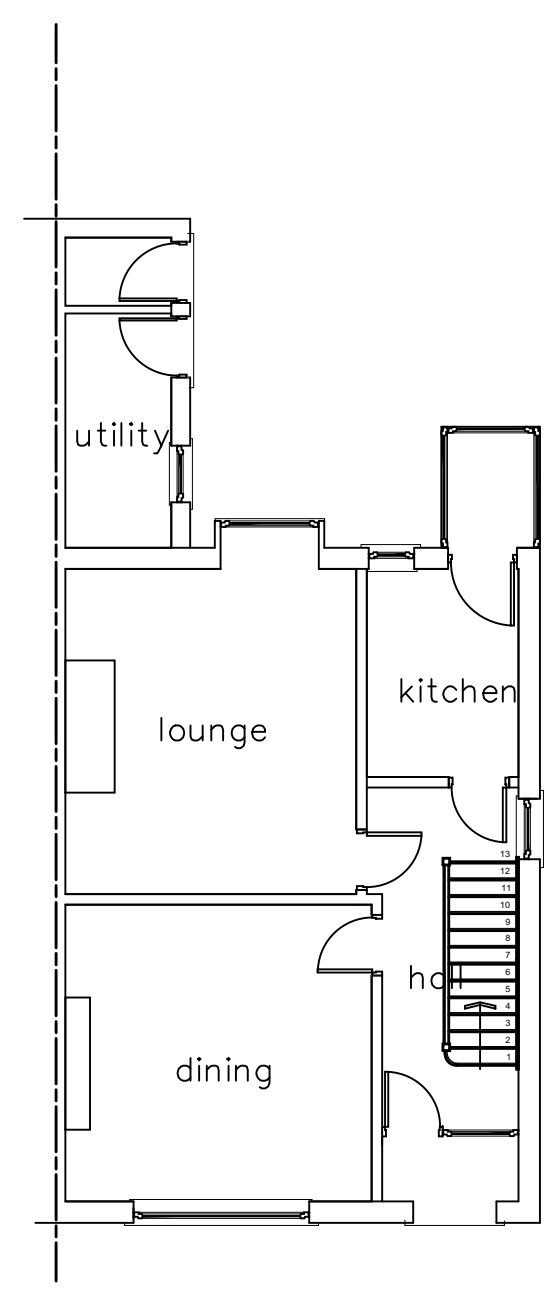

Ground Floor Plan
 scale 1:100
 0 1 2 3 4 5m

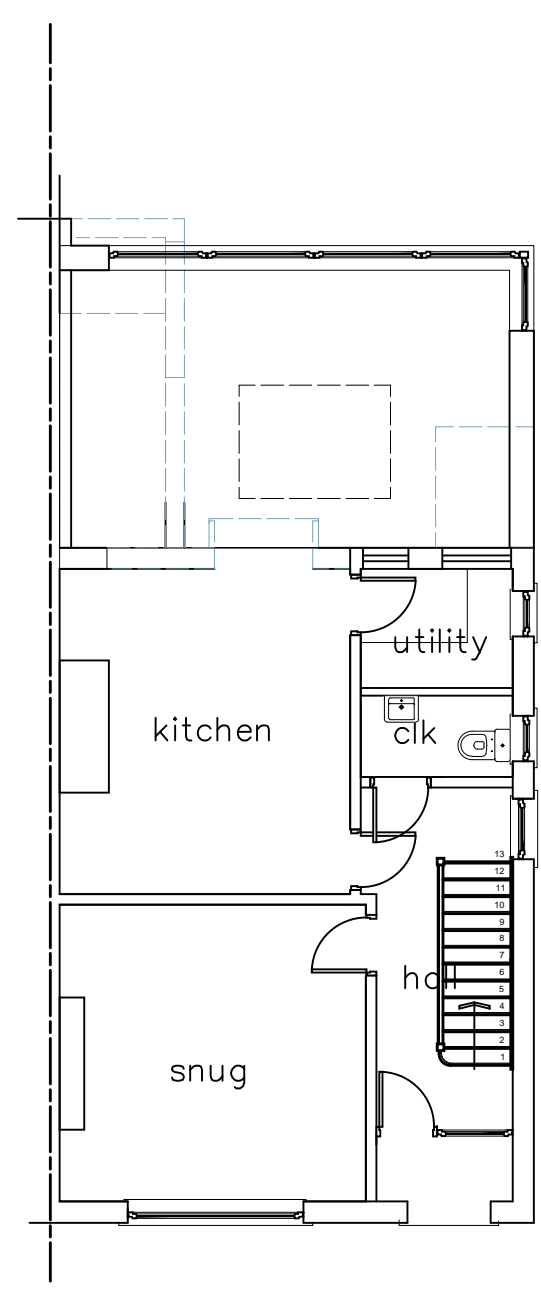

Ground Floor Plan
 scale 1:100
 0 1 2 3 4 5m

Rev.	Date	Description
------	------	-------------

A.L.H. Design Services
 Barley Cottage, Brewery Street, Longridge, Lancs
 PR3 3NB, Tel & Fax : (01772) 785719

Client
 Mr M. Parkin,
 6 Calfcote Lane,
 Longridge,
 Lancs,
 PR3 3SS

Job/Scheme Title
 SINGLE STOREY REAR
 EXTENSION AND ATTACHED
 GARAGE AND INTERNAL
 ALTERATIONS

Drawing Title
 EXISTING PLANS AND APPROVED
 PLANS

Job/Scheme Number		Drawing Number	
0 5 7 3 / 9 3		Drawing No 0 7	
Scale	Date	Drawn	Checked
1 / 100	Sept 19	a.t.l-h.	