






FRONT ELEVATION.

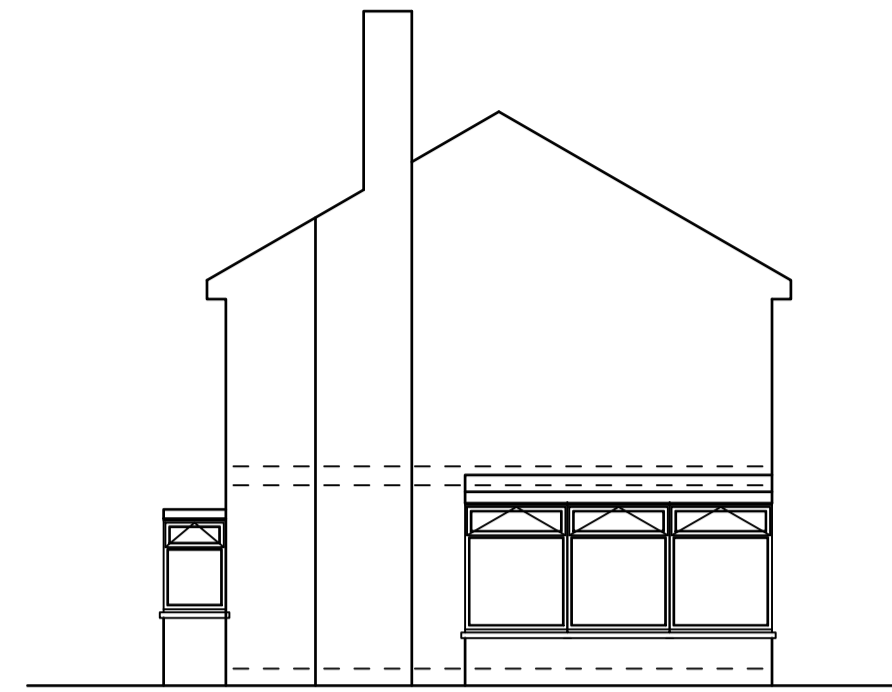

SIDE ELEVATION.

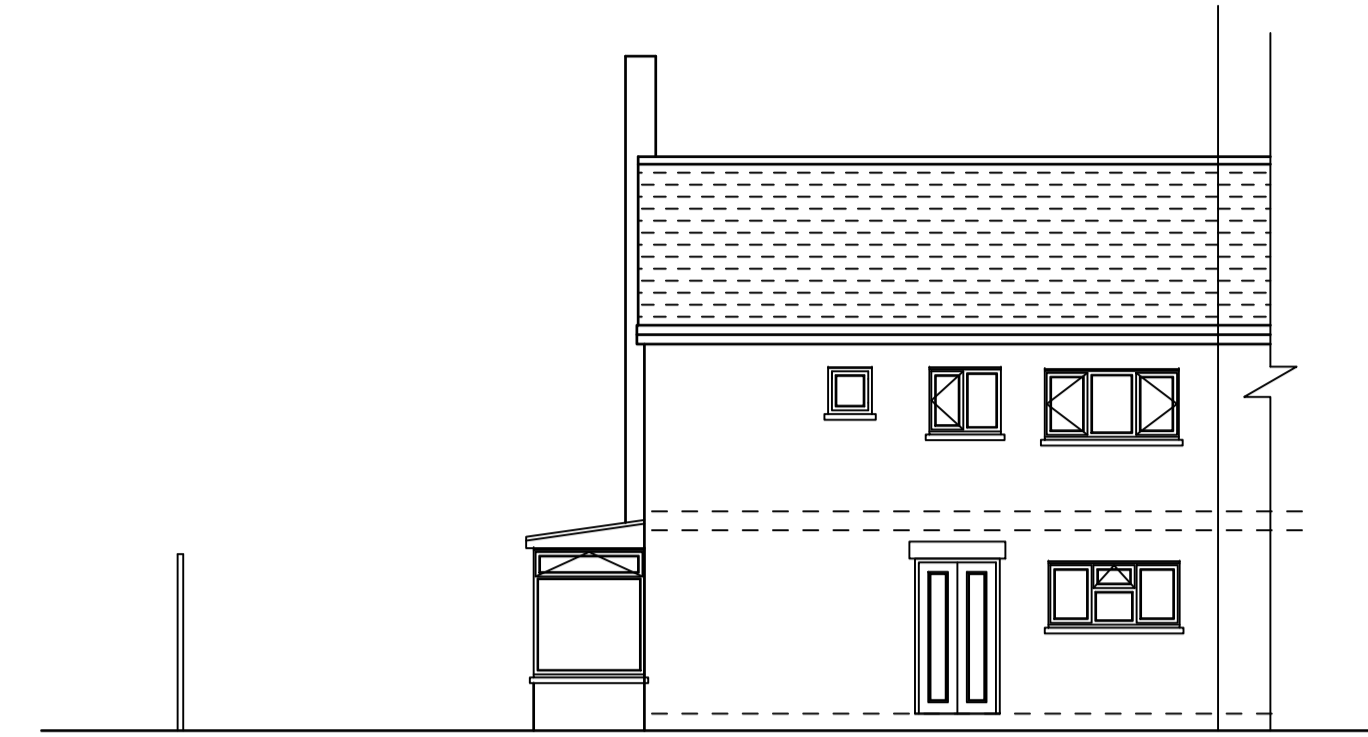

REAR ELEVATION.

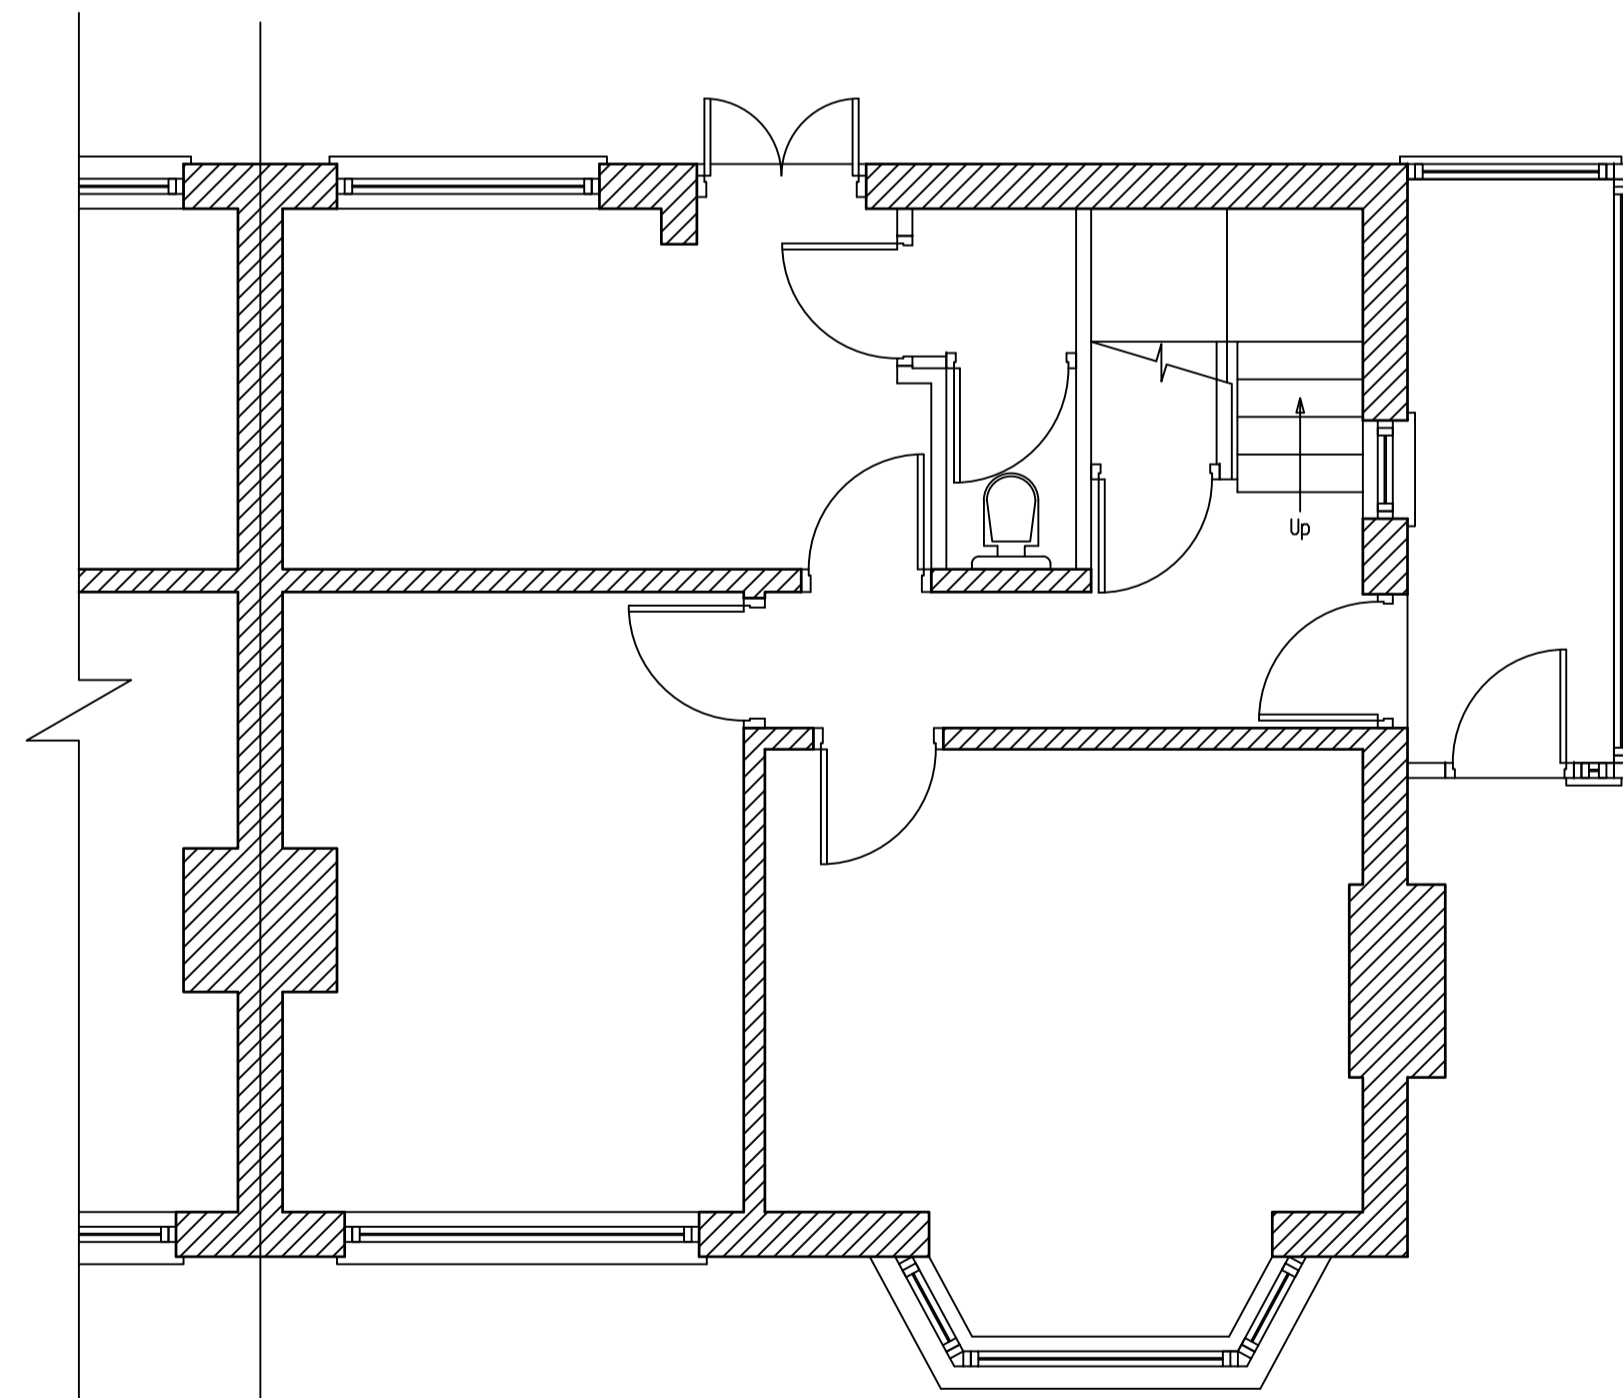

GROUND FLOOR PLAN.

IAN J. POTTS ASSOCIATES LTD.,
 CHARTERED BUILDING SURVEYORS.
 2 Broadacre Place, Caton, Lancaster, LA2 9NL.
 Tel:- 01524 - 771772
 email:- ijpotts@btconnect.com

REVISIONS: NO.	DETAILS	DATE	CONTRACT: 13 GREENACRES, READ, BURNLEY.	CLIENT: MR. & MRS. M. HUMPHREYS	DETAIL: EXISTING GROUND FLOOR PLAN & ELEVATIONS.
			DRAWN: I.J.P.	DATE: Mar '19	DRAWING NO.
			REVISION:	SCALE: 1:50 & 1:100 @ A1	2046/1
			STATUS:		