






FRONT ELEVATION.

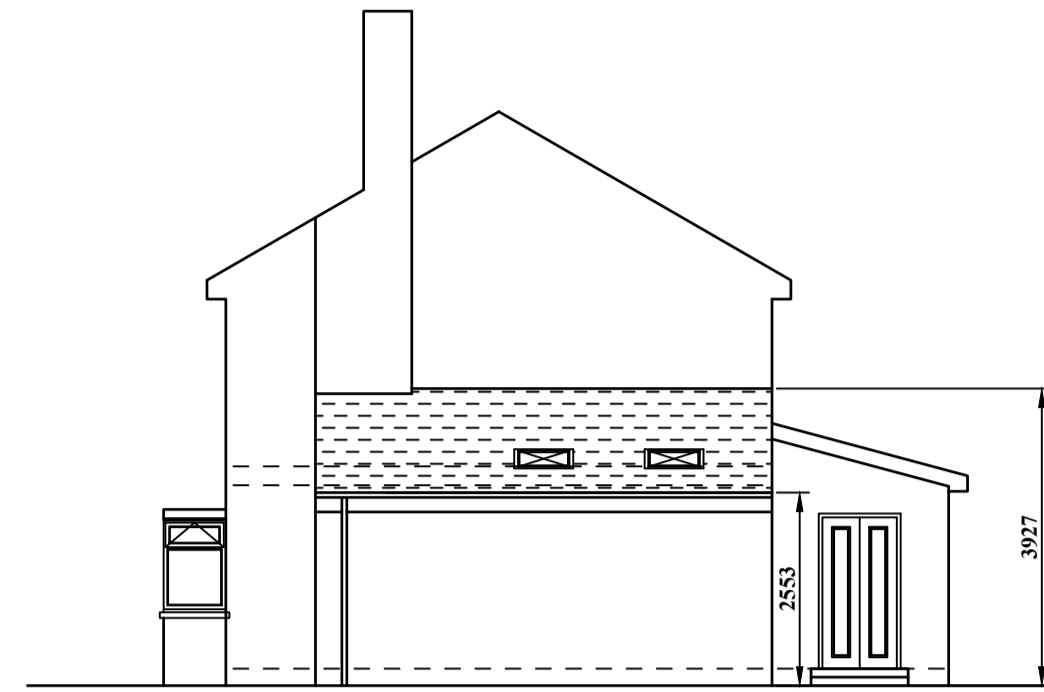

SIDE ELEVATION.

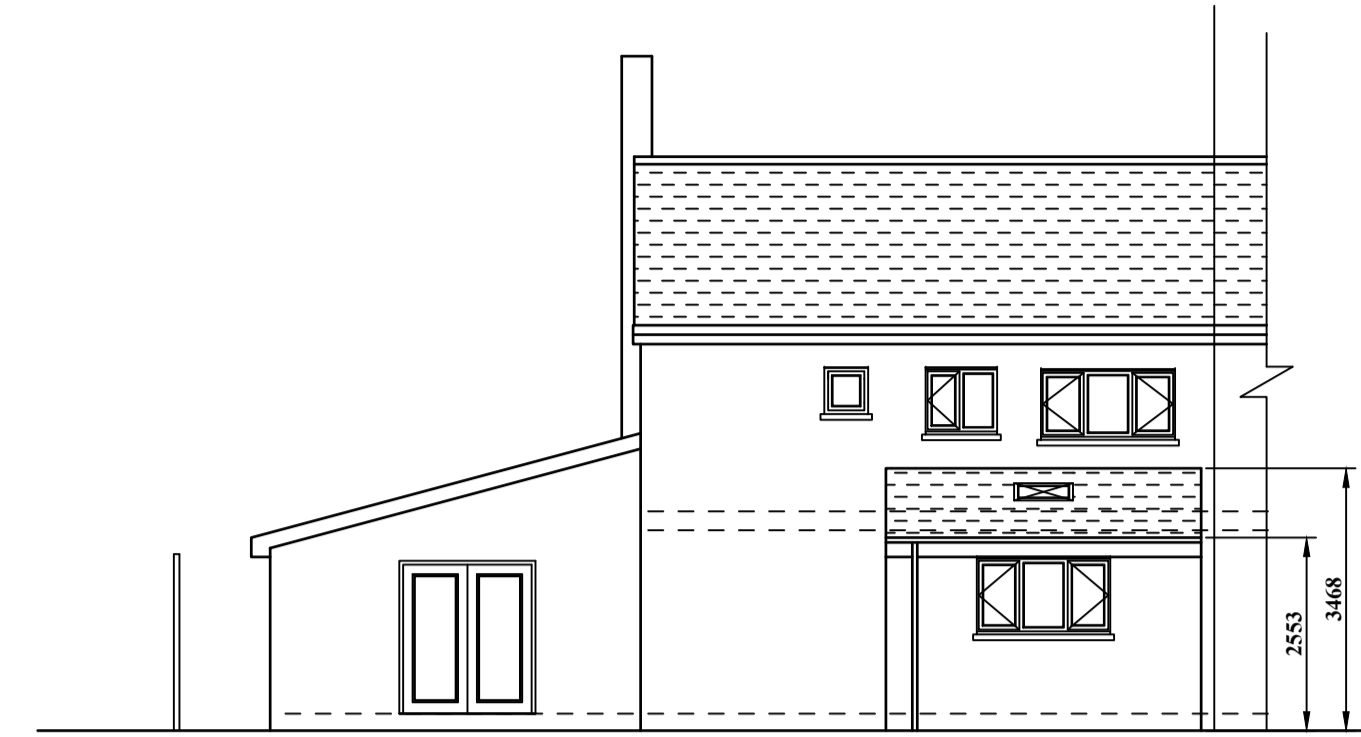

REAR ELEVATION.

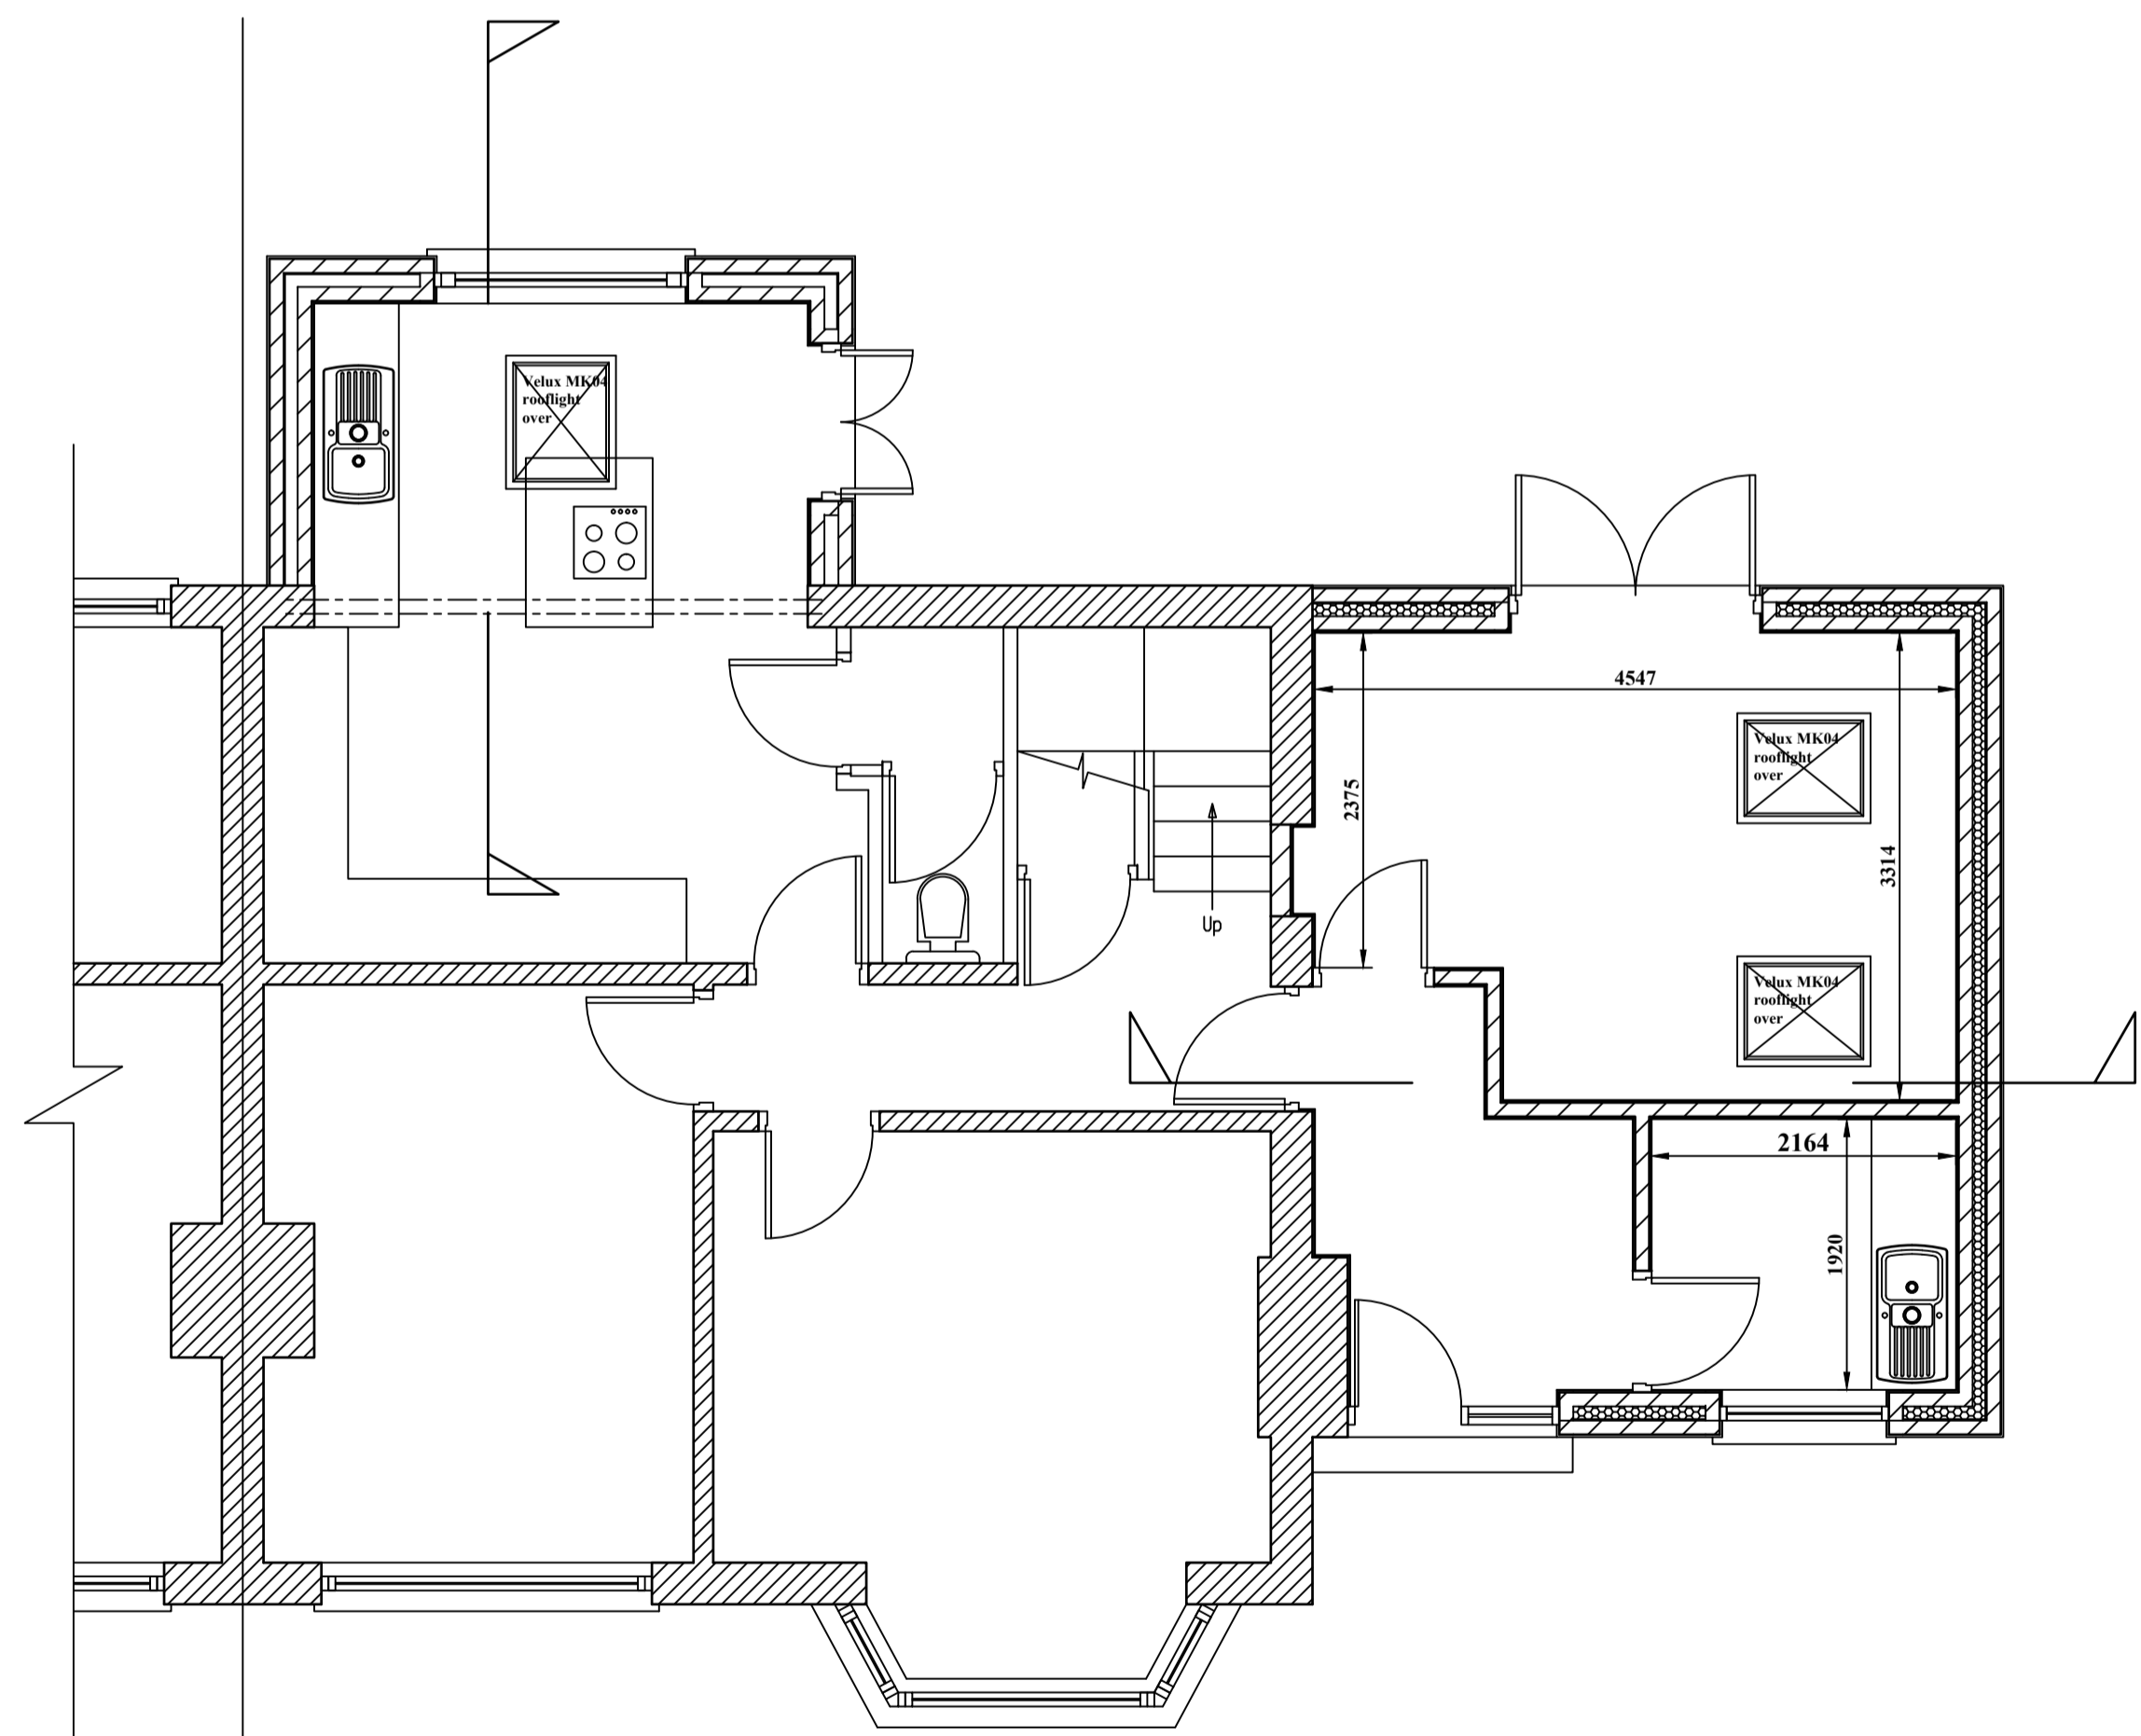

GROUND FLOOR PLAN.

IAN J. POTTS ASSOCIATES LTD.,
 CHARTERED BUILDING SURVEYORS.
 2 Broadacre Place, Caton, Lancaster, LA2 9NL.
 Tel:- 01524 - 771772
 email:- ijpotts@btconnect.com

REVISIONS/DETAILS	DATE	CONTRACT	DETAIL
A Window added and rooflight deleted in Utility Room	7/19	13 GREENACRES, READ, BURNLEY.	PROPOSED GROUND FLOOR PLAN & ELEVATIONS.
B Dimensions added	10/19	CLIENT: MR. & MRS. M. HUMPHREYS	
DRAWN: L.L.P.		DATE: Apr '19	DRAWING NO.
REVISION: SCALE: 1:50 & 1:100 @ A1			2046/4