




Ground Floor

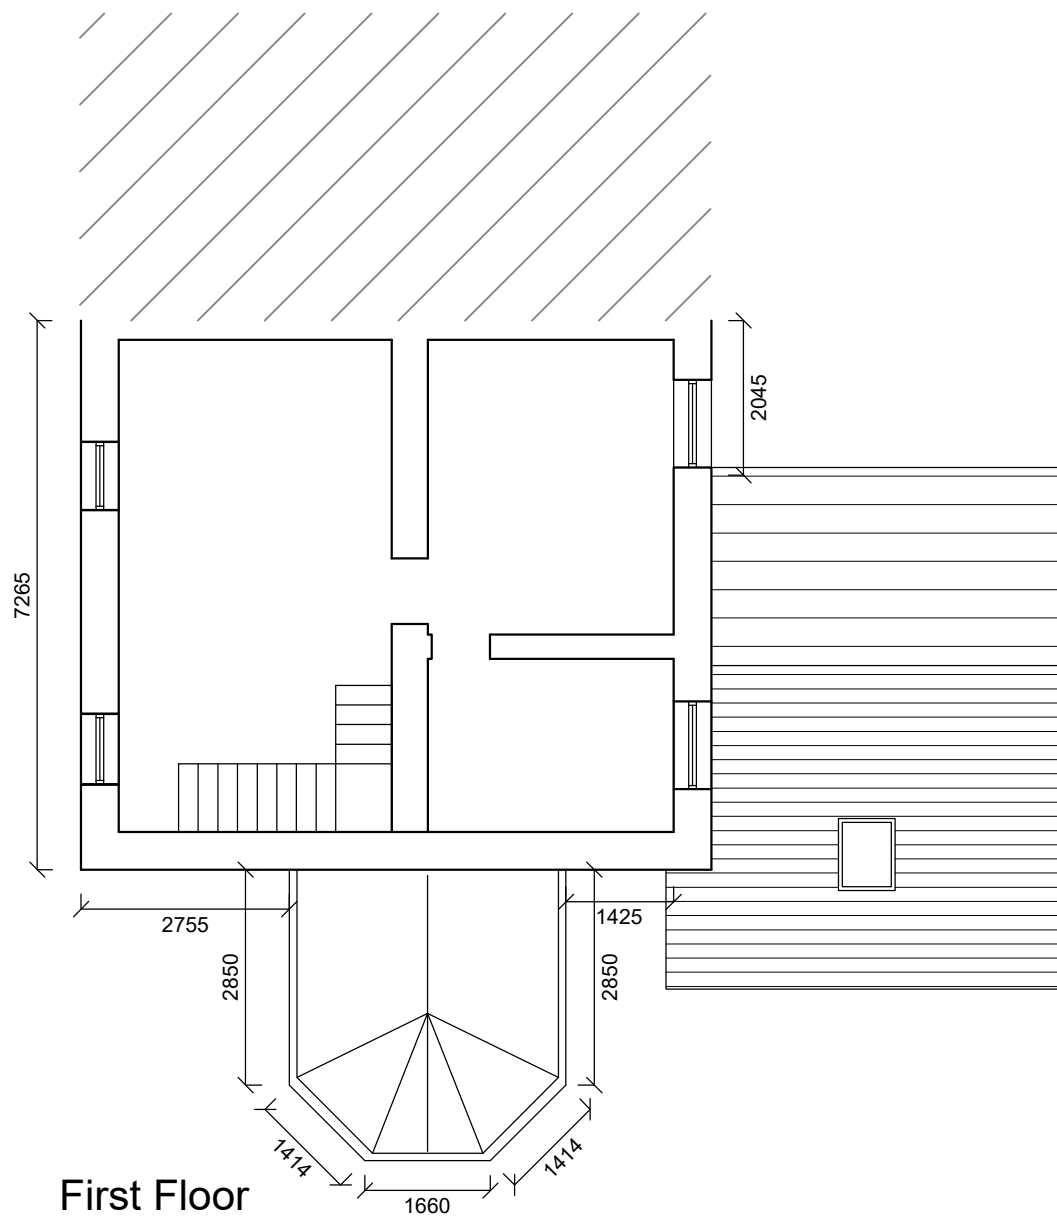


First Floor

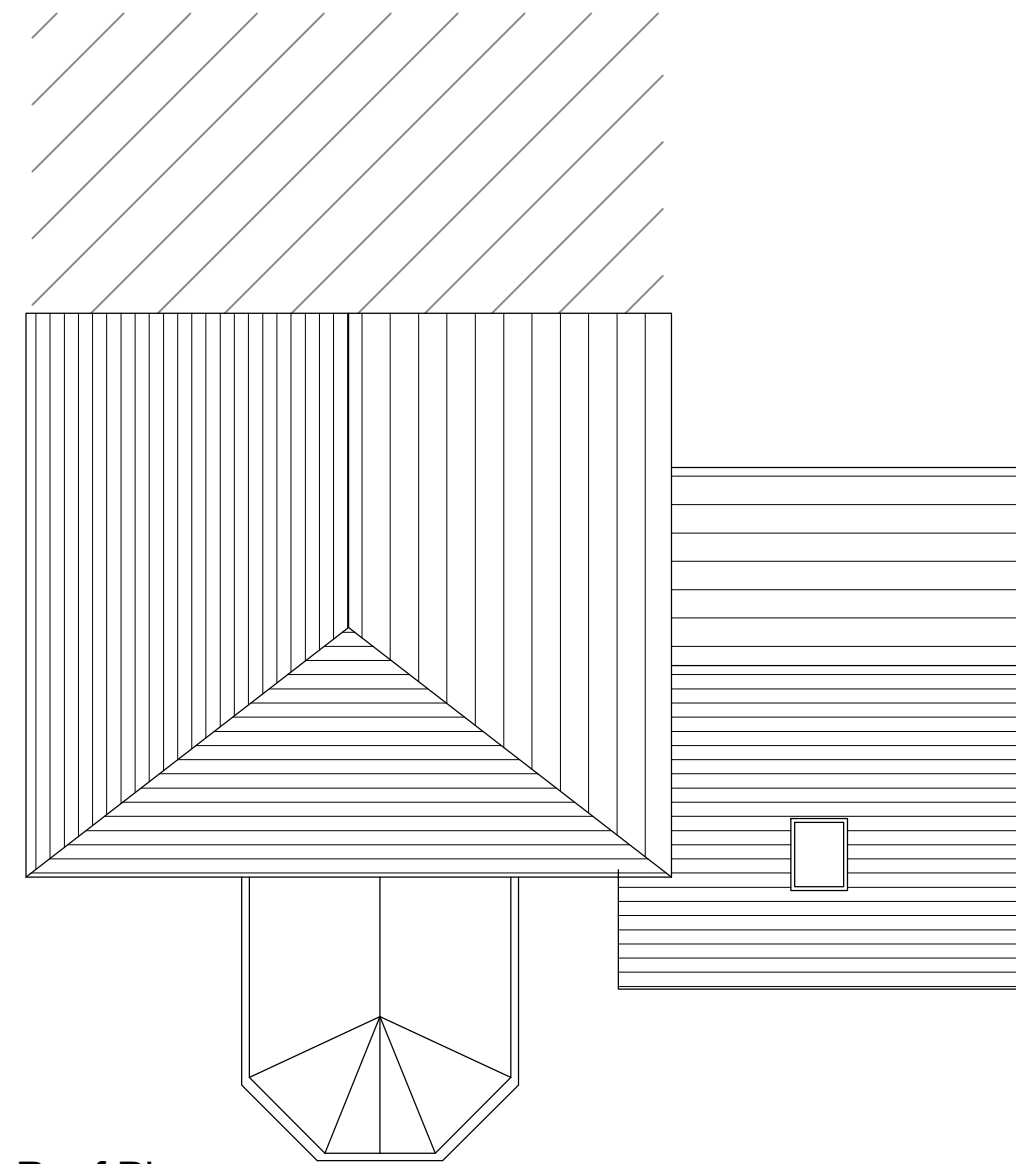


Roof Plan

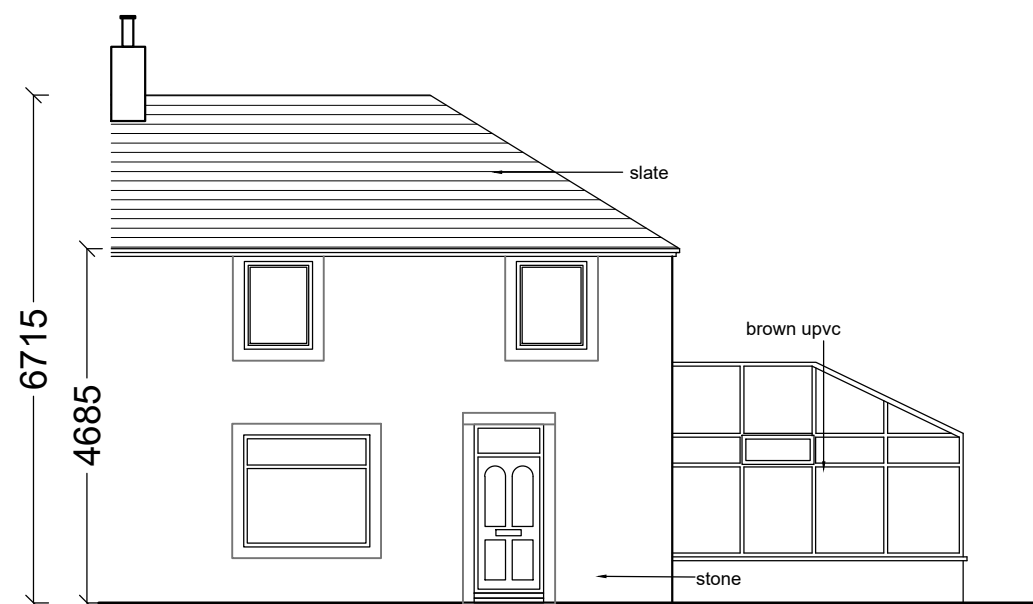

East Elevation

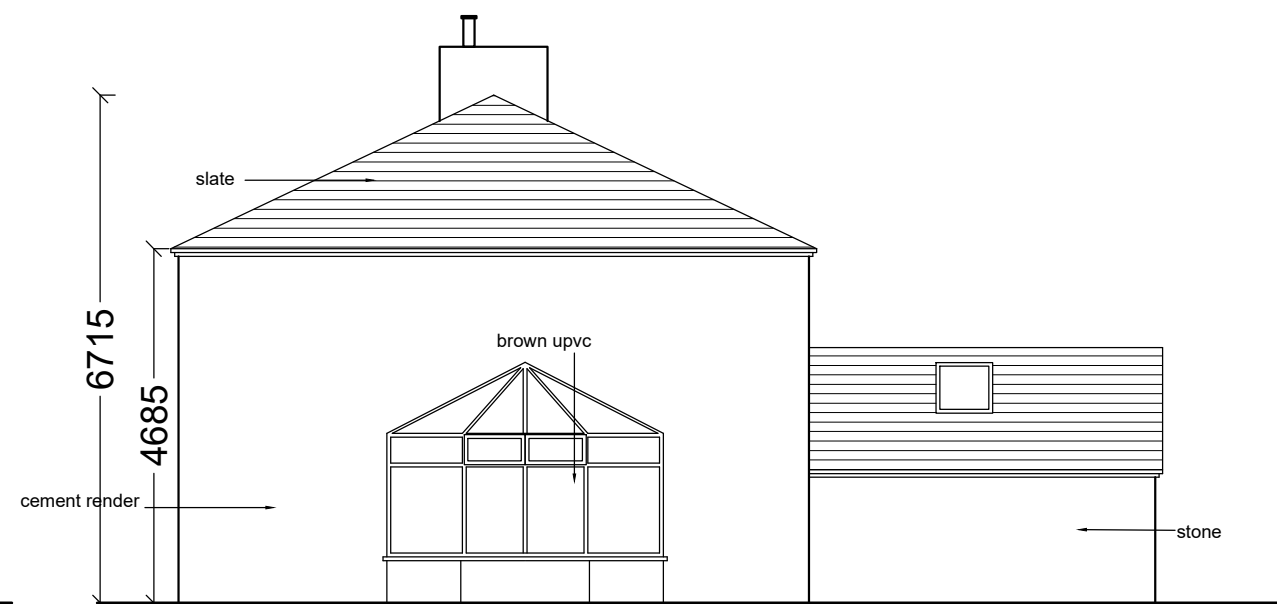

South Elevation

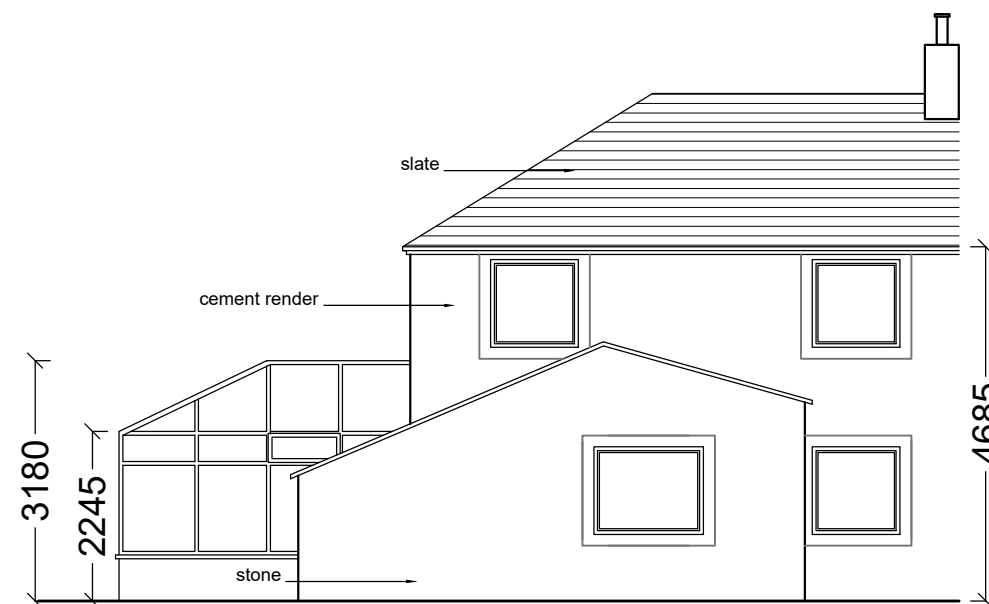

West Elevation



North Elevation

Notes:

All work is to be carried out to the latest current British standards Codes of Practice and recognised working practices.

All work and materials should comply with Health and Safety legislation and to be approved by the Local Authority Planning / Building Control Officer.

All dimensions are in millimetres unless where explicitly shown otherwise.

The contractor should check and clarify all dimensions as work proceeds and notify the design team of any discrepancies.

Do not scale off the drawings, if in doubt ask.

Avalon Chartered Town Planning are not liable for work undertaken prior to Full Planning Consent and/or Building Regulations Approval

Avalon 

Chartered Town Planning

Town Planning - Architectural Design - Building Regulations - Surveying

2 Reedley Business Centre, Redman Road, Burnley, Lancashire, BB10 2TY
Phone: 01282 834834
Email: brian@avalontownplanning.co.uk
darrell@avalontownplanning.co.uk
alex@avalontownplanning.co.uk

EXISTING PLANS AND ELEVATIONS			
Site: Twin Brooks Farm Upbrooks Clitheroe			
Client: Mr M Alpe			
Date: 02.10.19		Scale: 1:100 @ A2	
Project No: MALPE/01 Dwg 03			Drawn: AxK
Amendments:			