




Proposed Elevations (1:100)

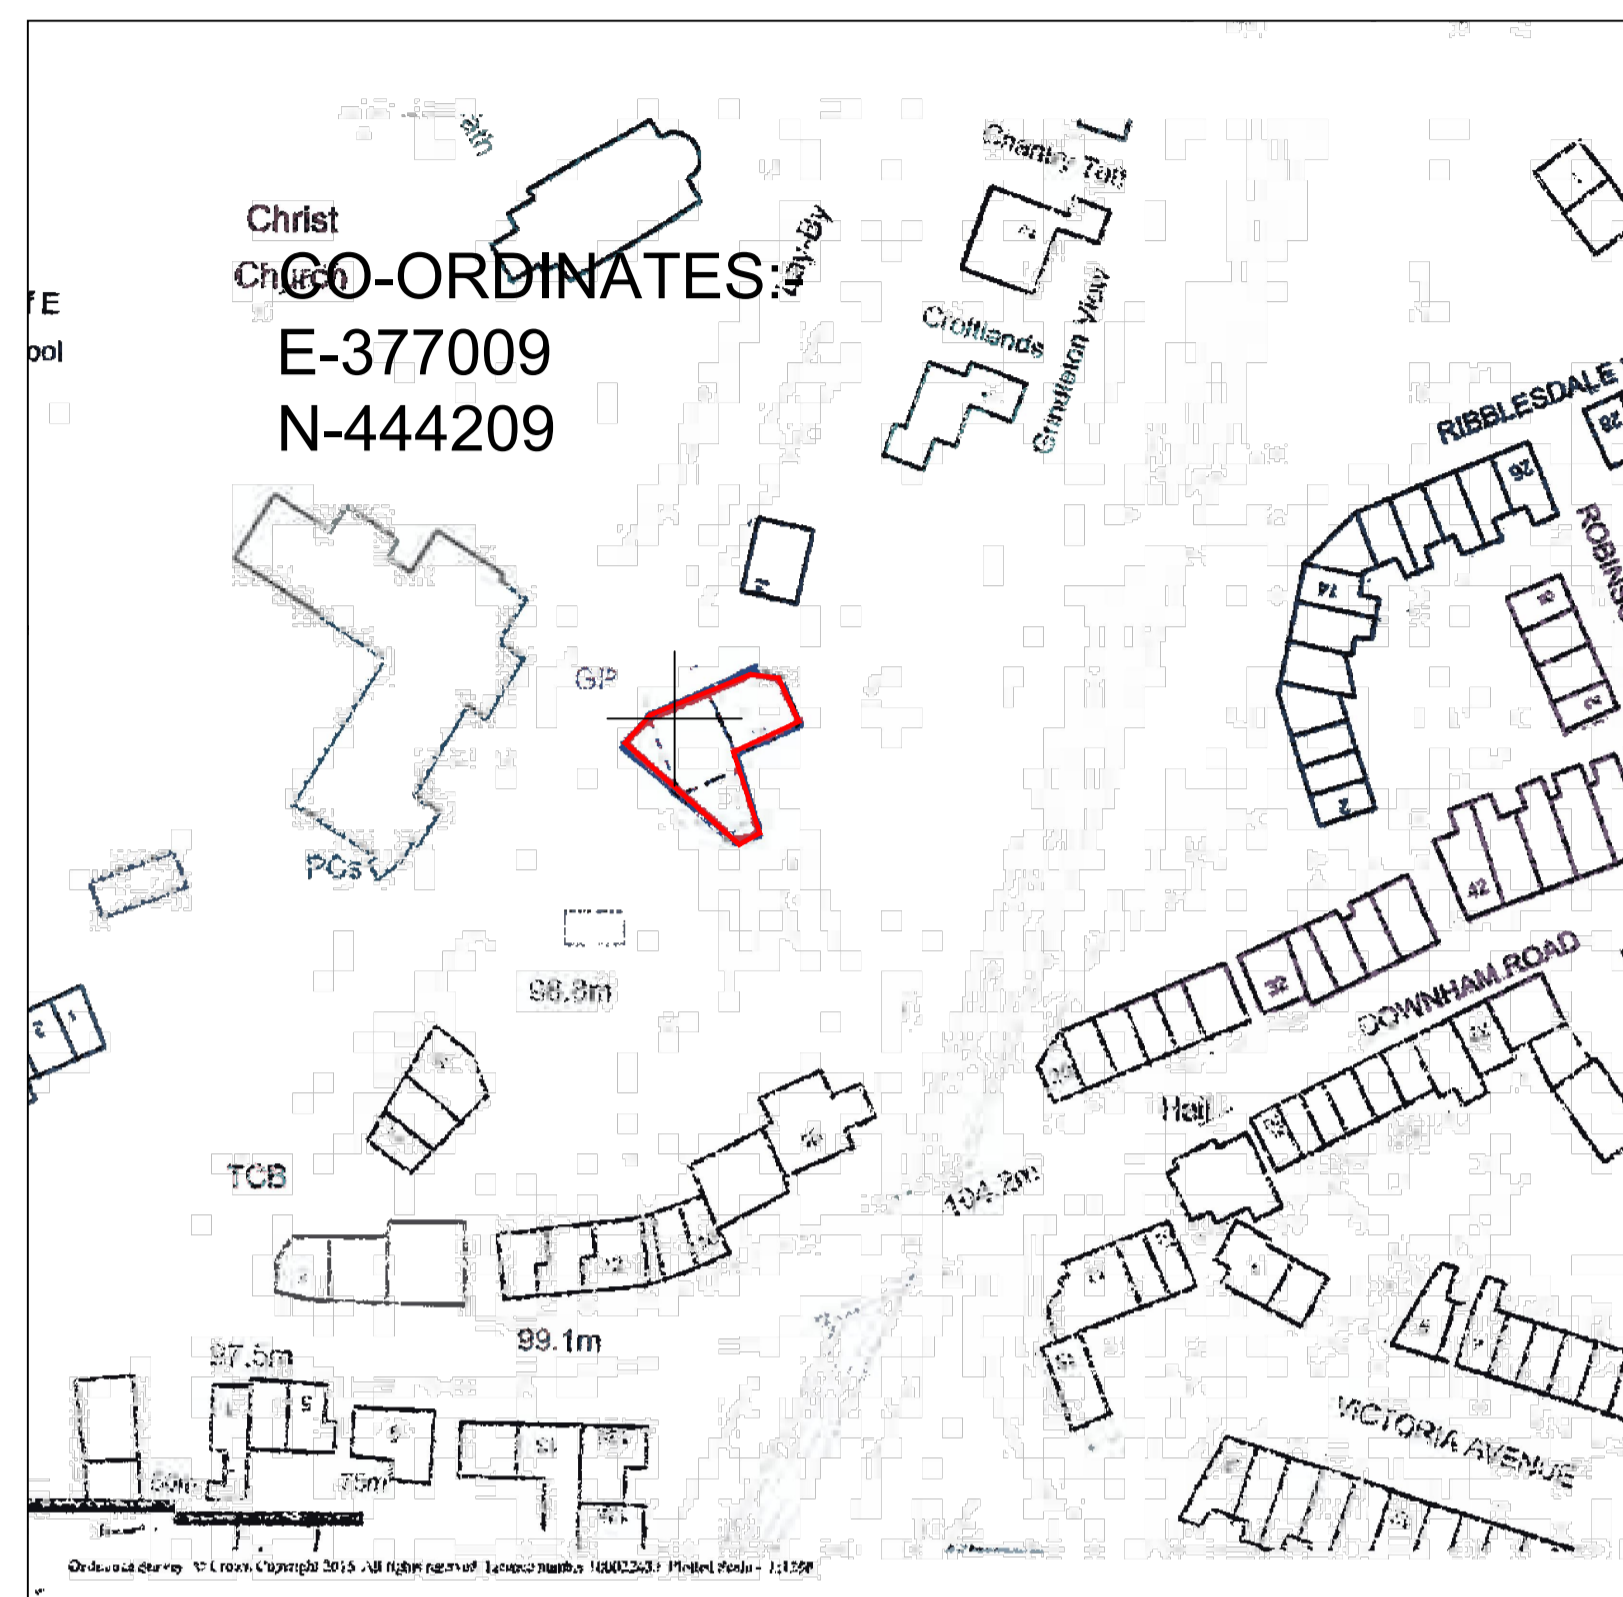


Proposed Location Plan (1:1000)

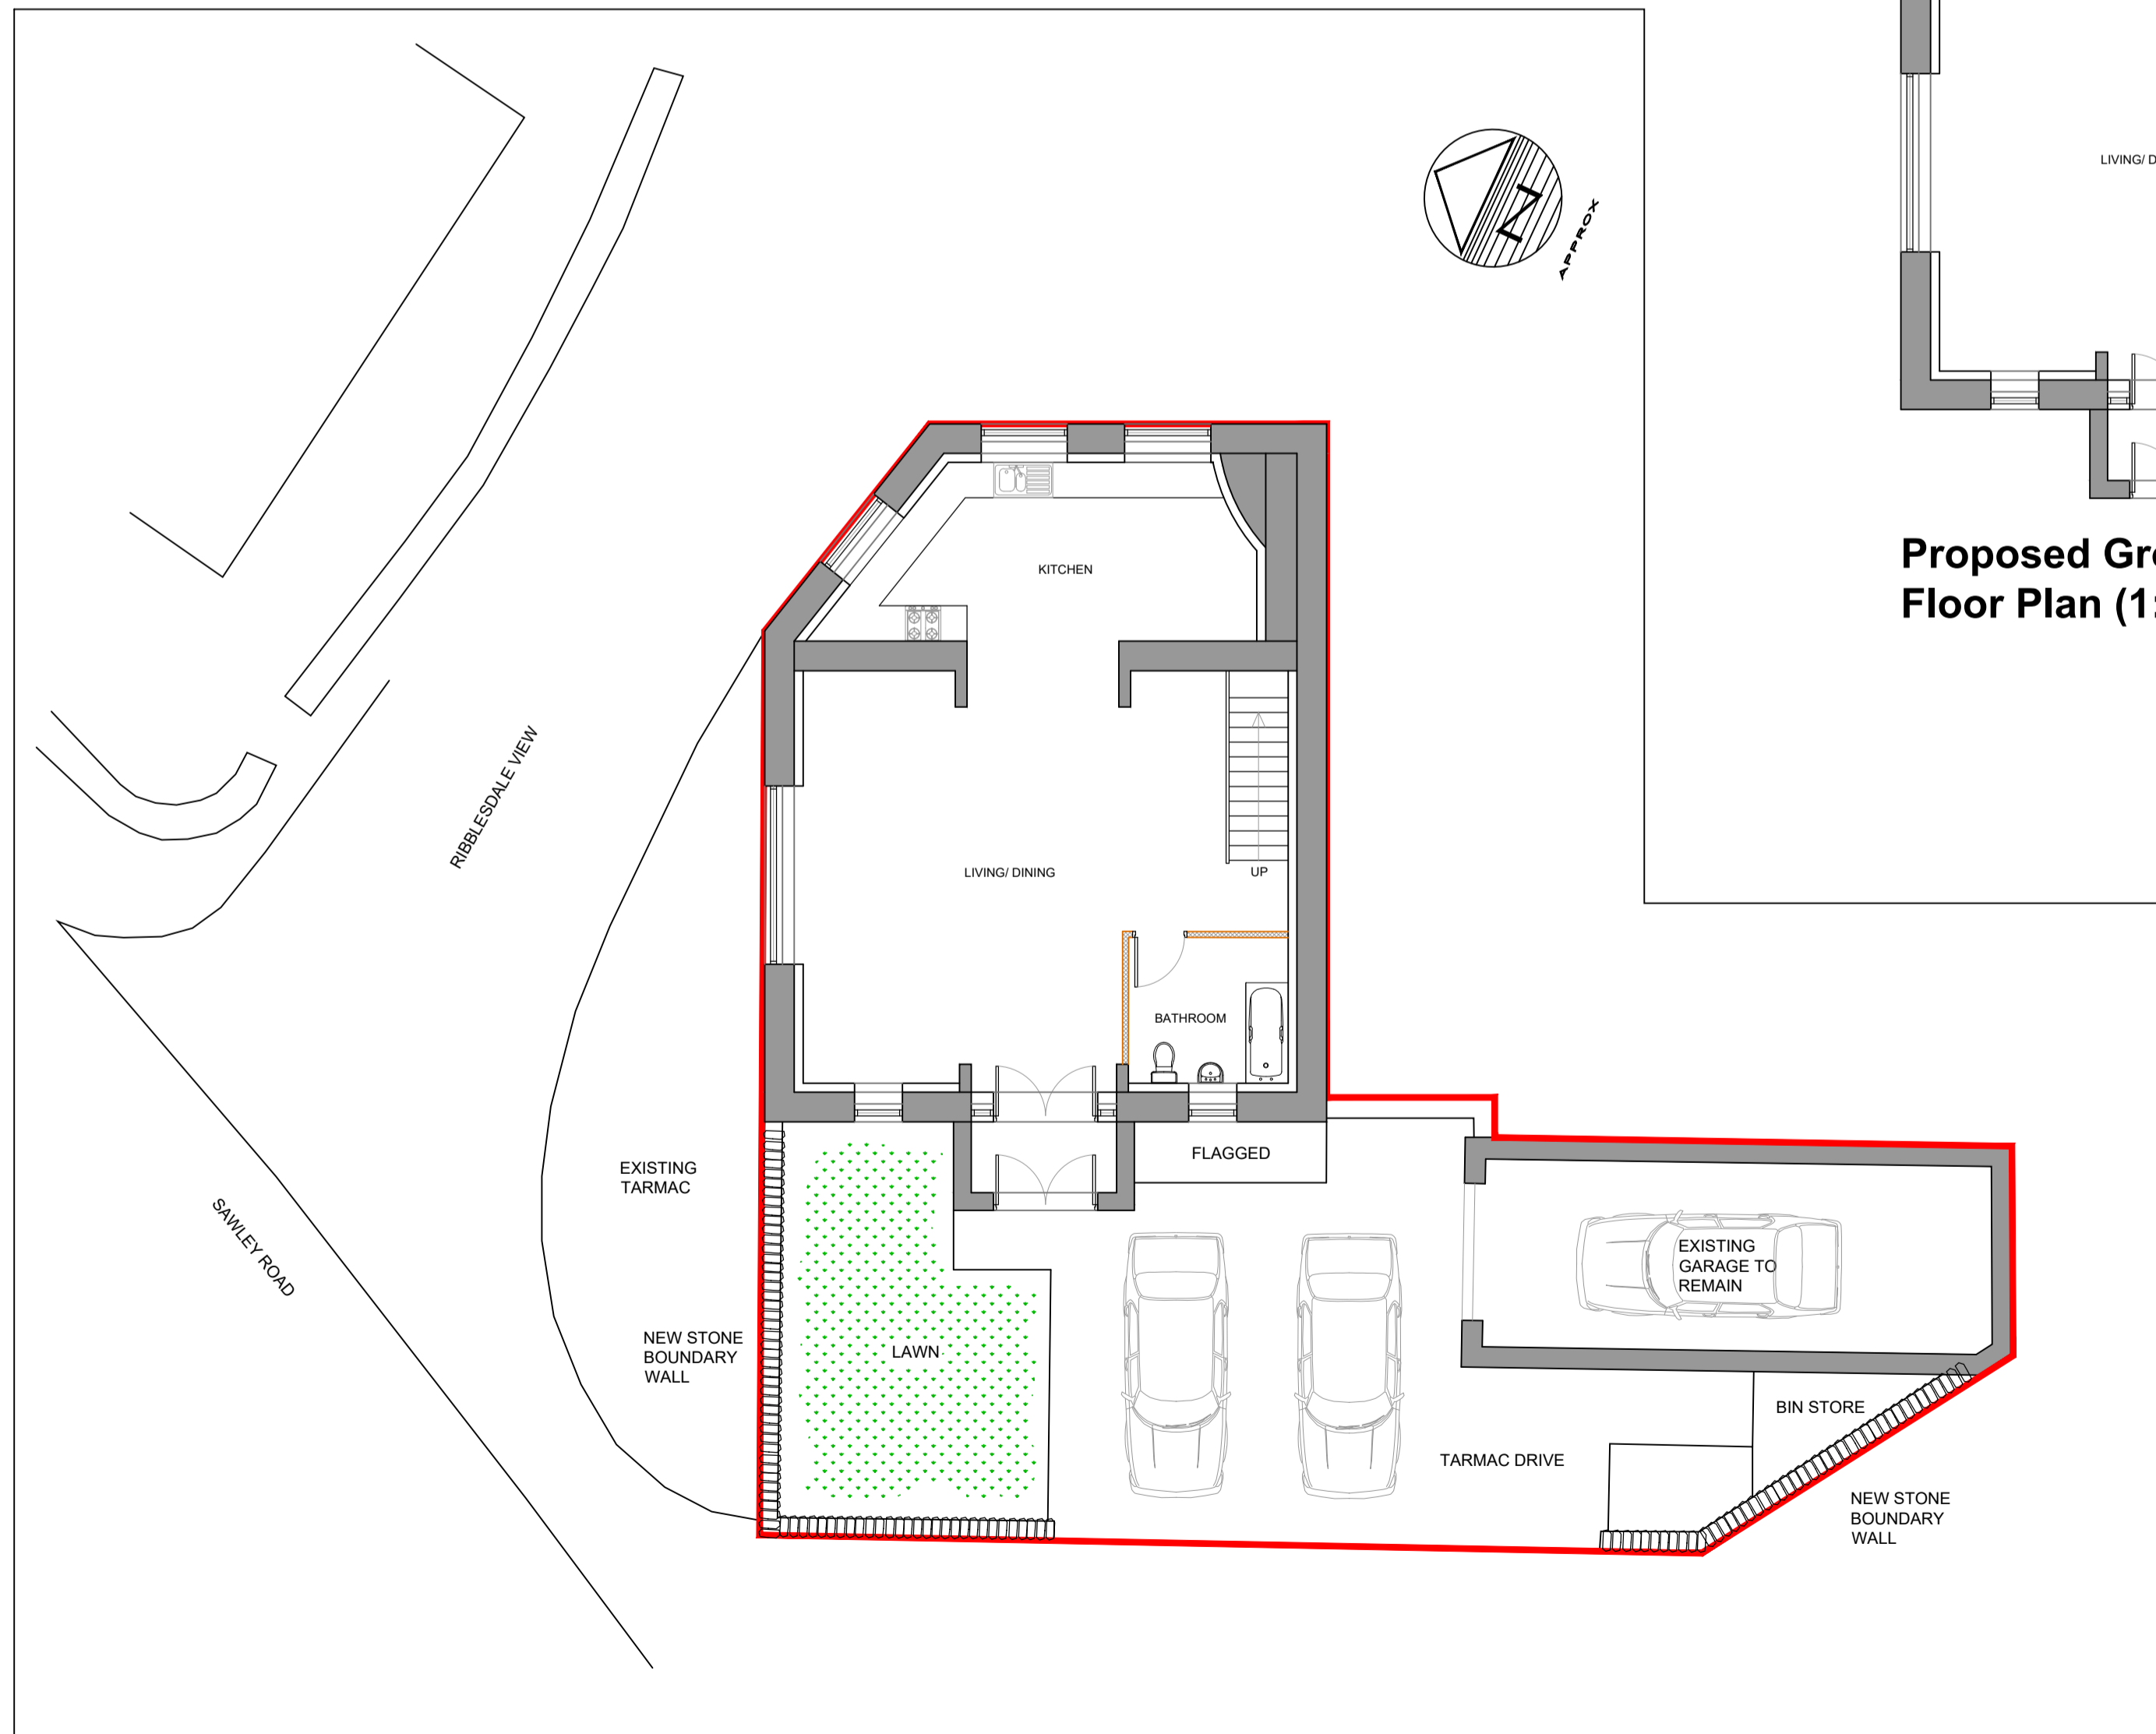


Proposed Site Plan (1:100)

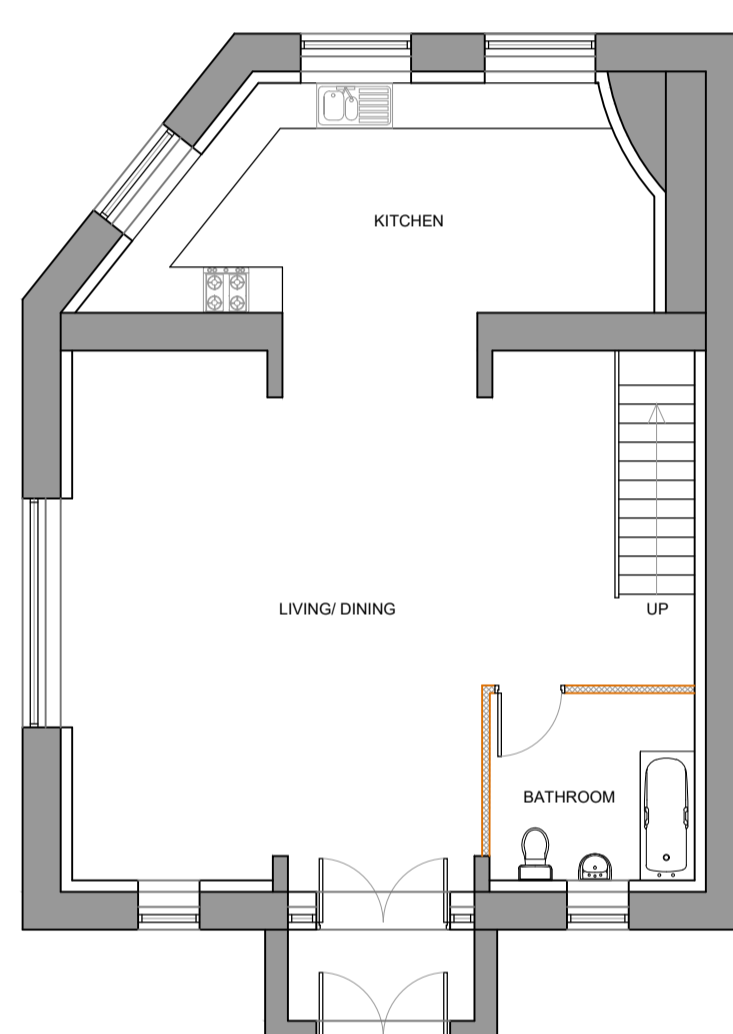


Proposed Ground Floor Plan (1:100)

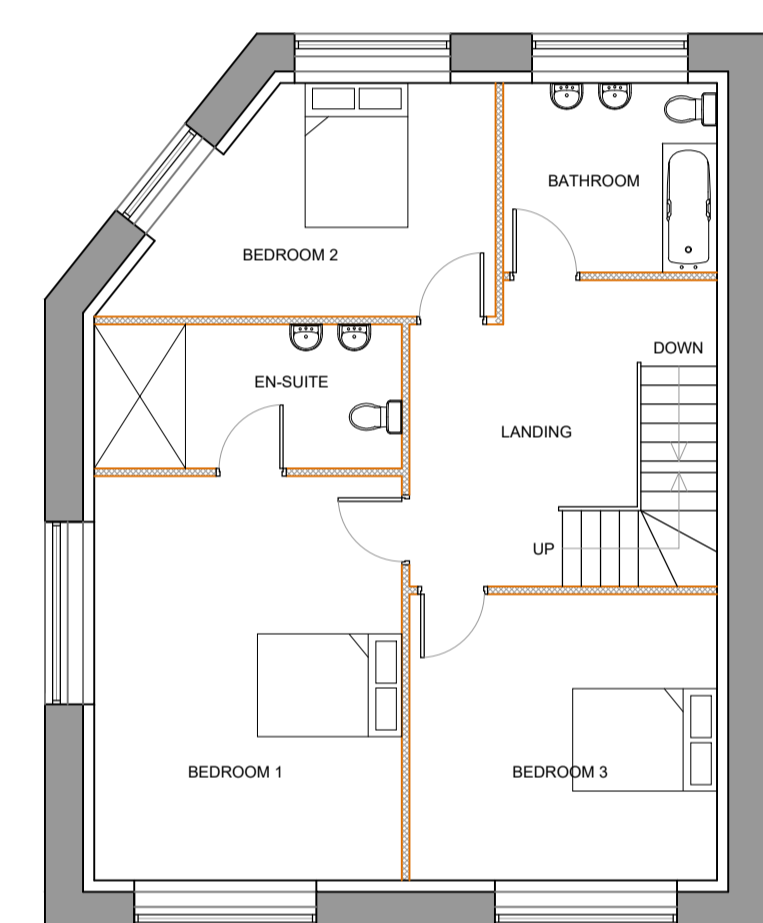

Proposed First Floor Plan (1:100)

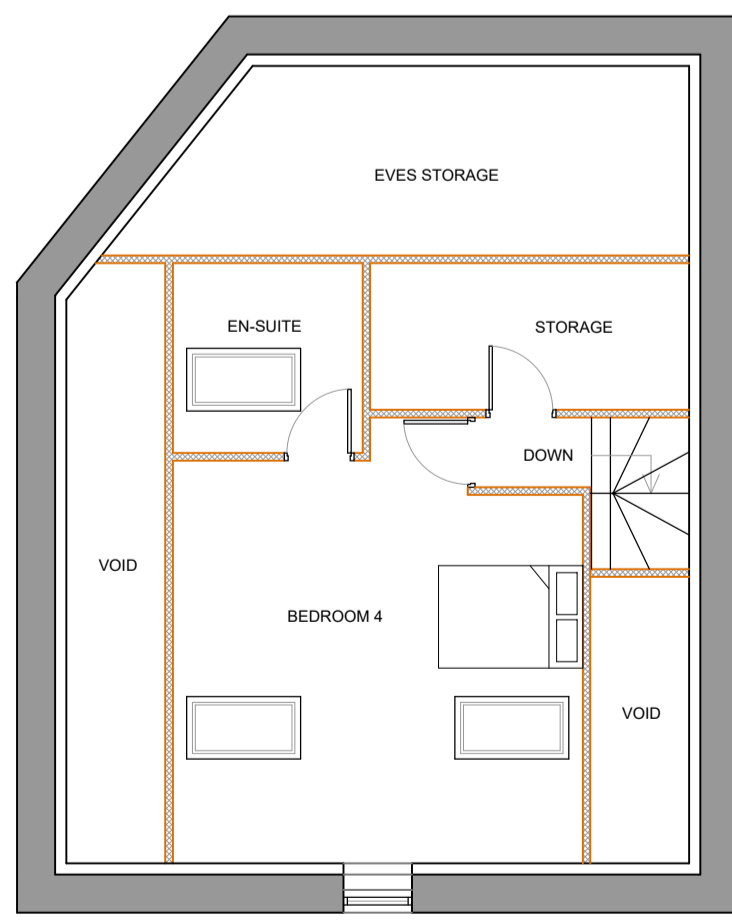

Proposed Second Floor Plan (1:100)

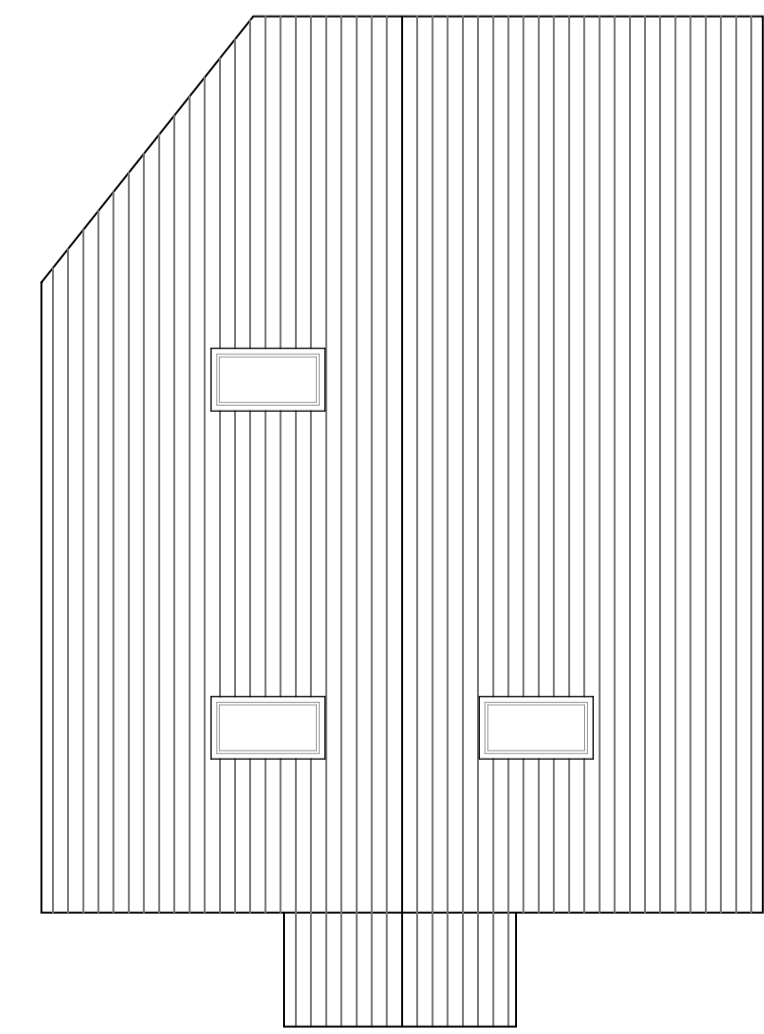

Proposed Roof Plan (1:100)

NOTES: PROPOSED CONVERSION/
REBUILD OF FORMER FILLING
STATION TO DETACHED DWELLING

ROOF:
PROPOSED SLATE TILES TO
NAYURAL BLUE SLATE

WALLS:
CONSTRUCTED OF COURSE STONE
& BLOCKWORK

EXTERNAL OPENINGS
STONE HEAD & SILLS TO ALL
EXTERNAL OPENINGS

RAINWATER GUTTERING AND
DOWN-PIPES TO BE BLACK UPVC

No.	Revision	Date	Drawn
CLIENT: Mr Joseph Butler			
PROJECT: Proposed Conversion/ Rebuild of Former Filling Station, Sawley Road, Chatburn			
TITLE: Proposed Plans/ Elevations & site plan			
Drawn TM	Chkd	Date Nov 2019	Scale As Shown @ A1
Contract No. JB100	Org No. SK-001	Revision	D