




Proposed Elevations (1:100)

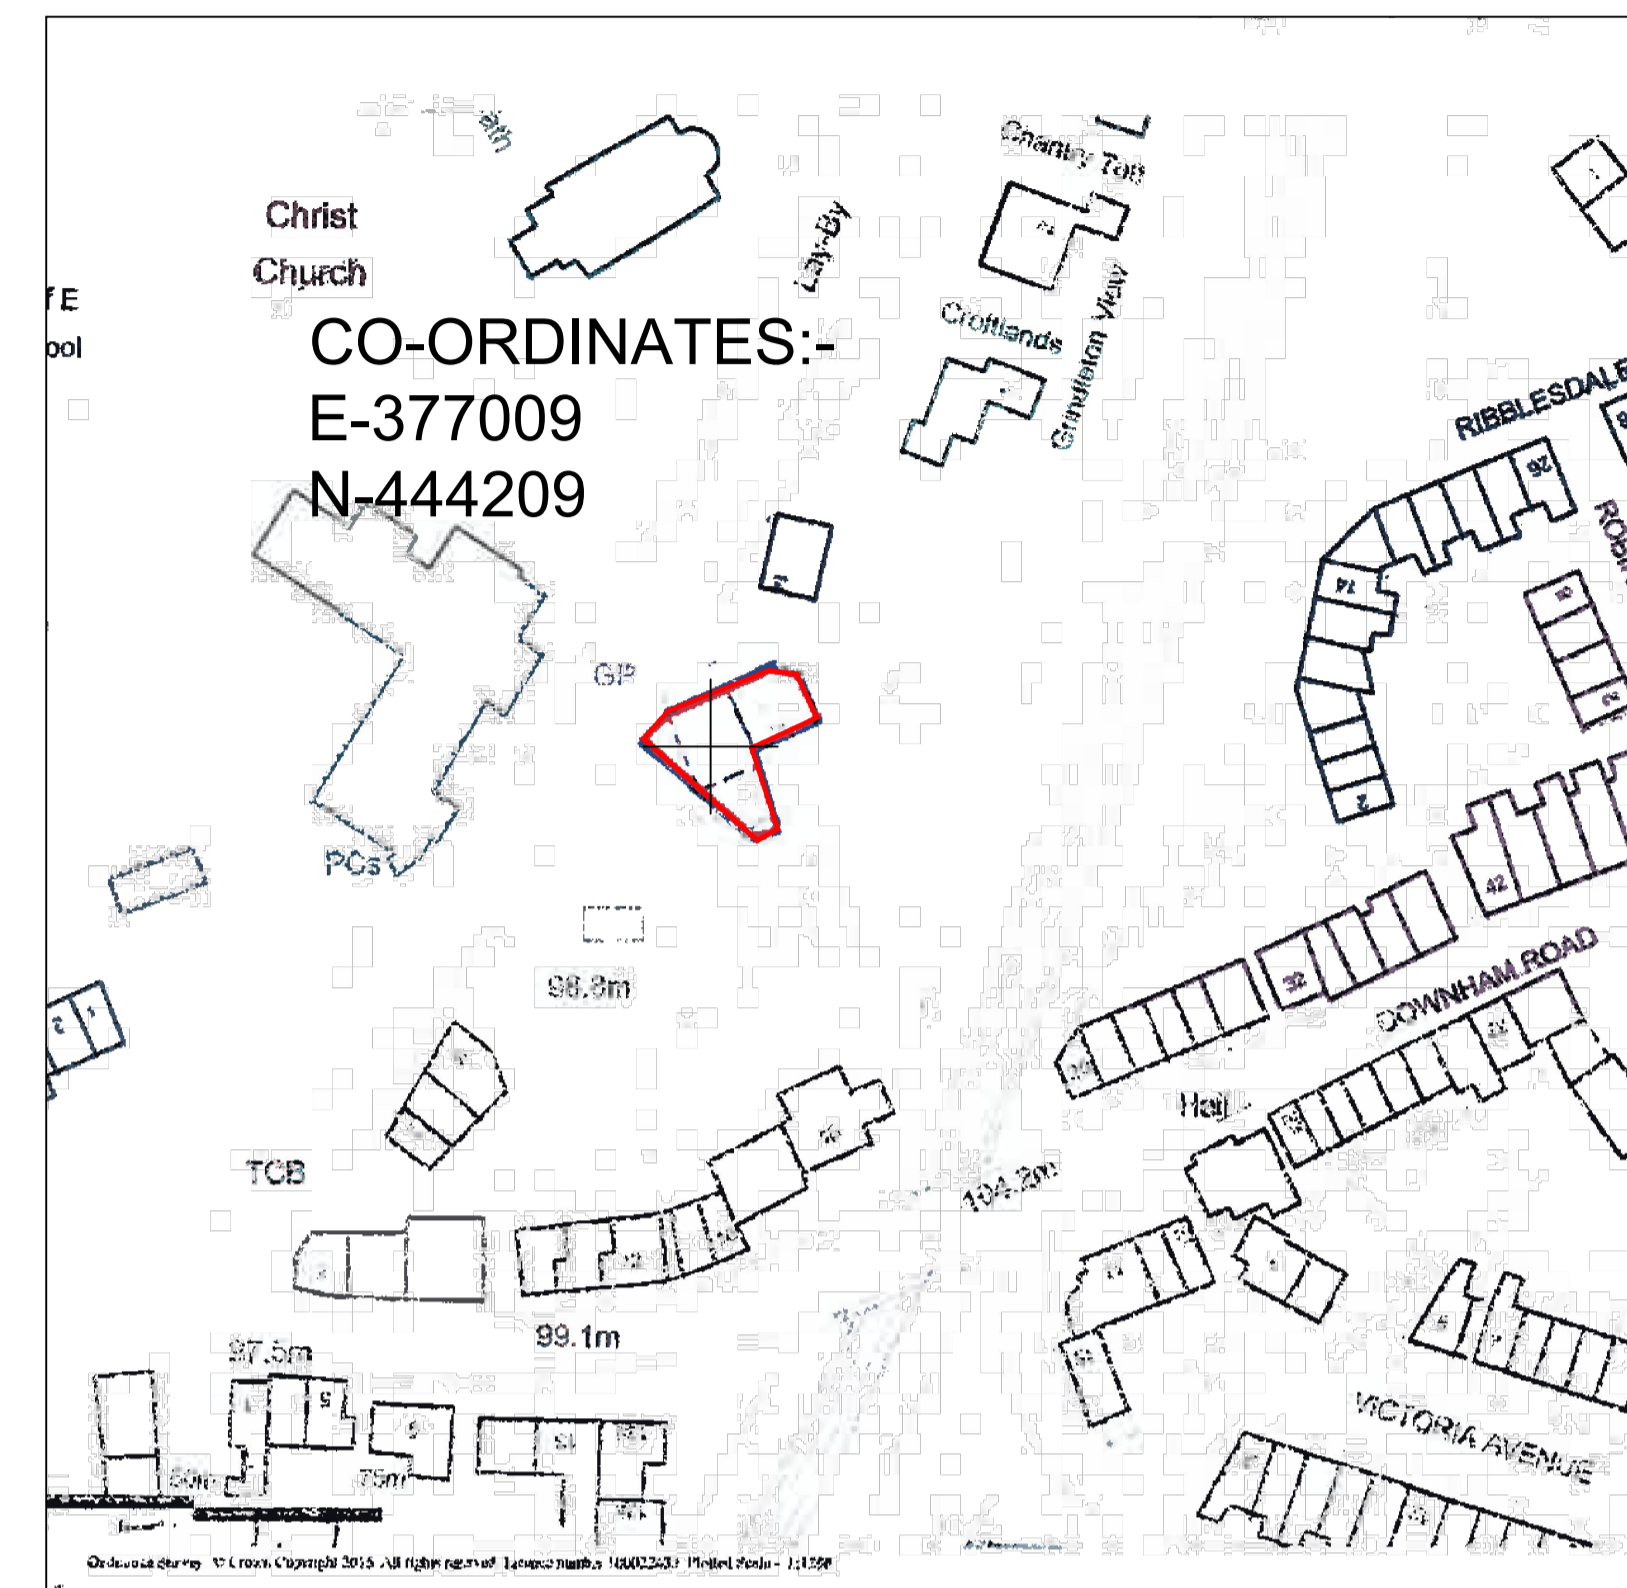


Proposed Location Plan (1:1000)

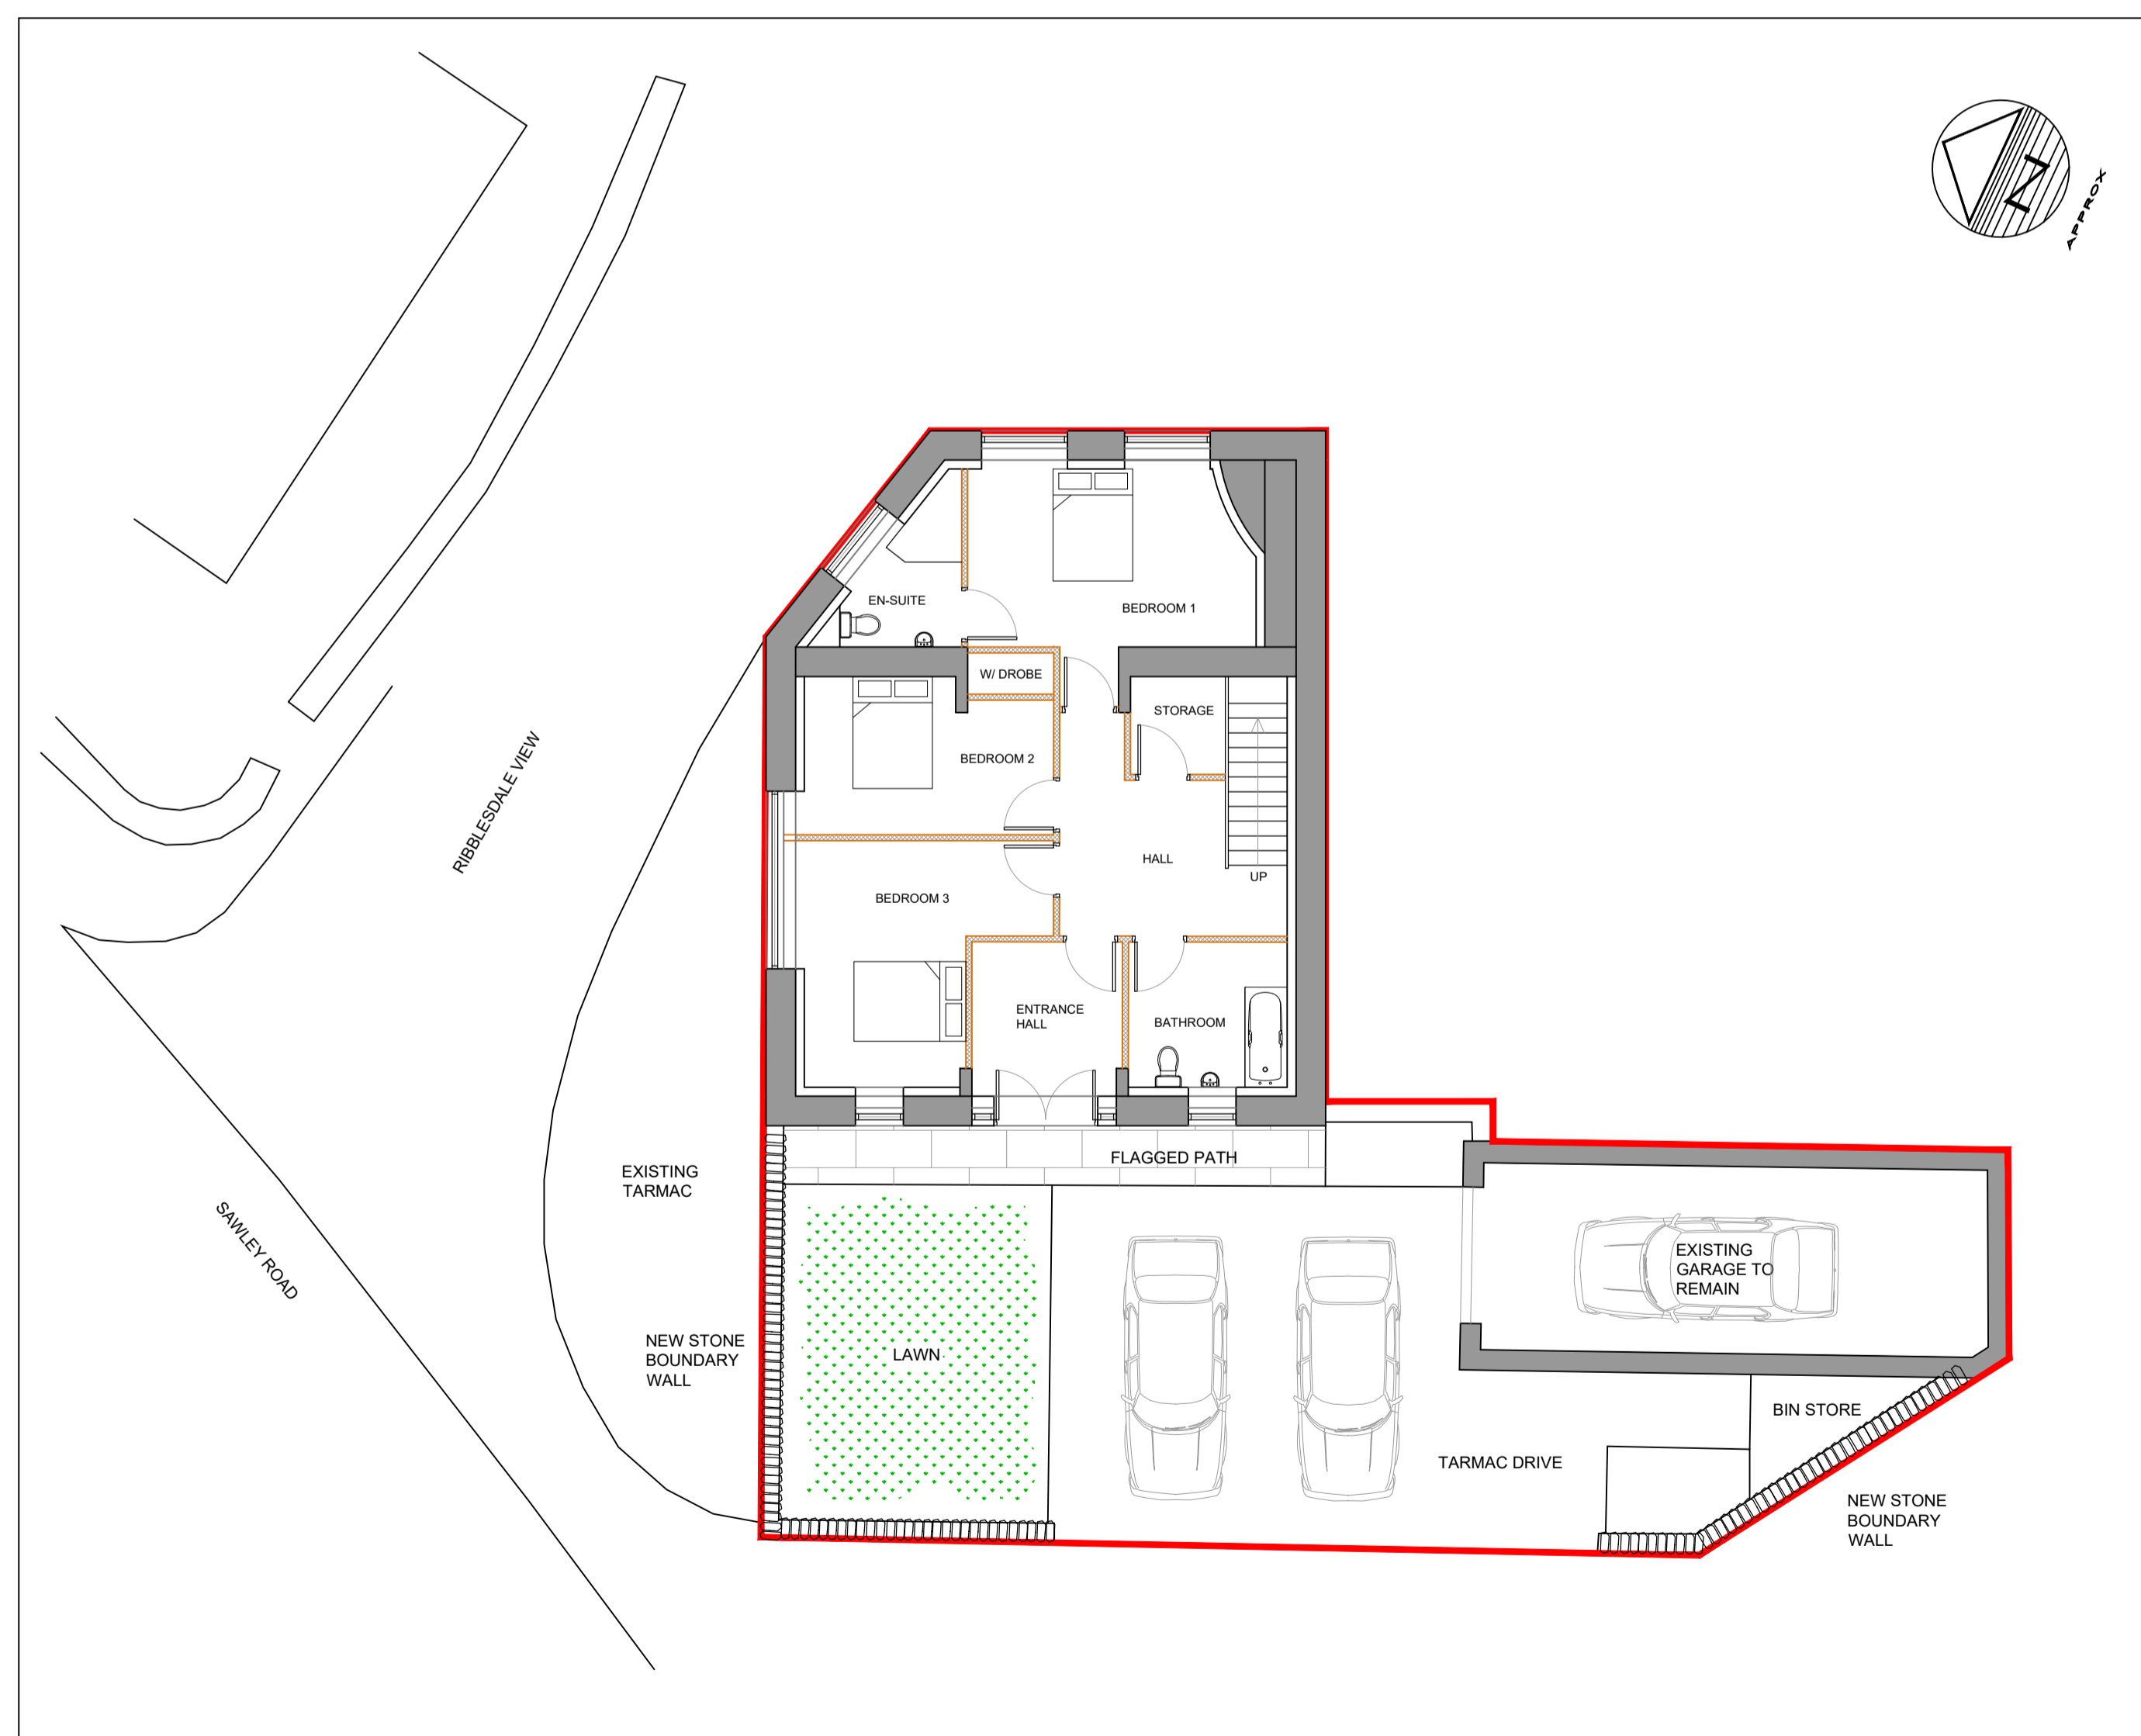


Proposed Site Plan (1:100)

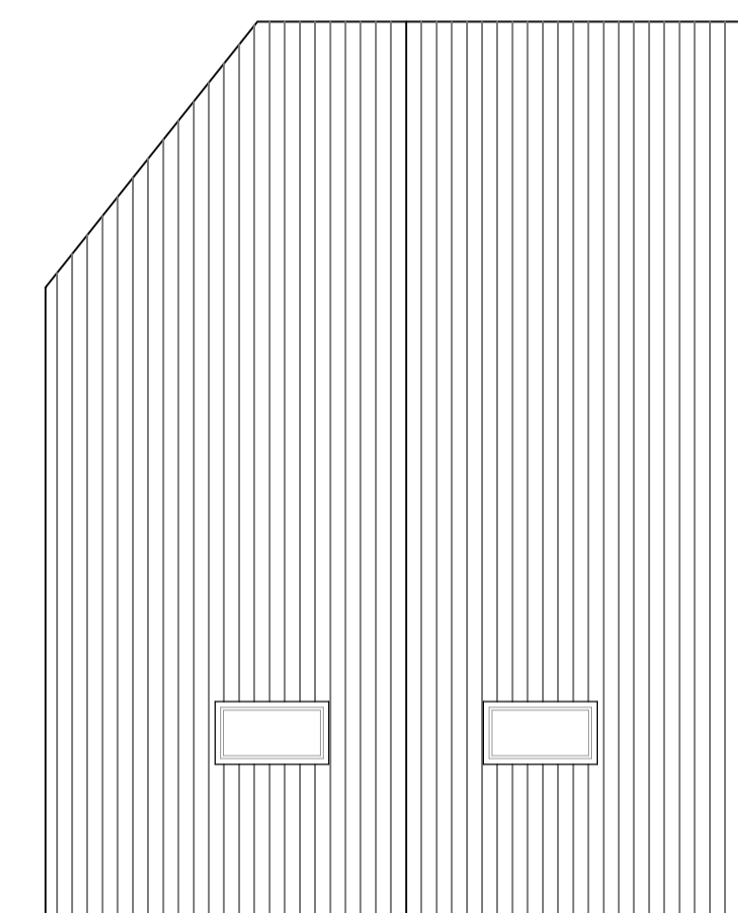

Proposed Roof Plan (1:100)

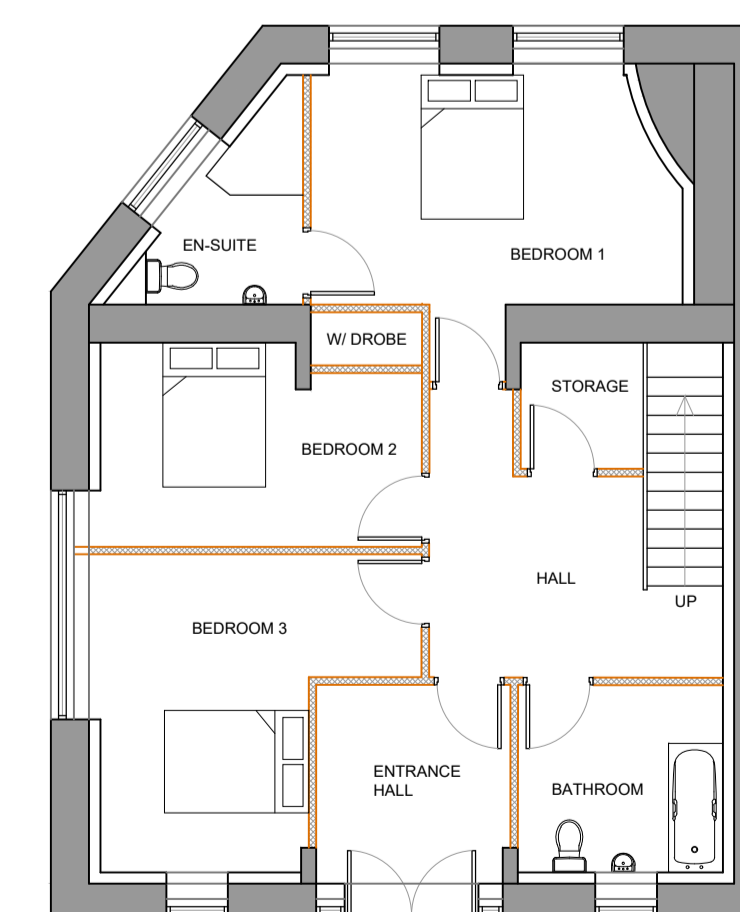

Proposed Ground Floor Plan (1:100)

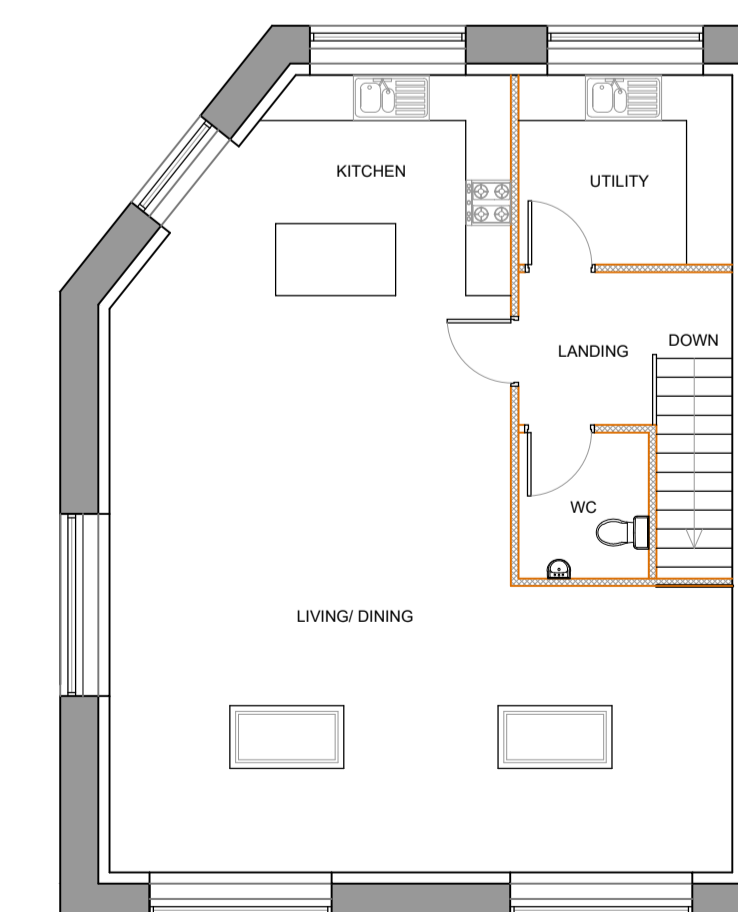

Proposed First Floor Plan (1:100)

NOTES: PROPOSED CONVERSION OF FORMER FILLING STATION TO DETACHED DWELLING

ROOF:
PROPOSED SLATE TILES TO NAYURAL BLUE SLATE

WALLS:
CONSTRUCTED OF COURSE STONE & BLOCKWORK TO MATCH WITH EXISTING WALLS.

EXTERNAL OPENINGS
STONE HEAD & SILLS TO ALL EXTERNAL OPENINGS TO MATCH WITH EXISTING BUILDING

RAINWATER GUTTERING AND DOWN-PIPES TO BE BLACK UPVC TO MATCH WITH EXISTING.

No.	Revision	Date	Drawn
CLIENT: Mr Joseph Butler			
PROJECT: Proposed Conversion of Former Filling Station, Sawley Road, Chatburn			
TITLE: Proposed Plans/ Elevations & site plan			
Drawn: TM	Chkd	Date Nov 2019	Scale As Shown @ A1
Contract No. JB100	Drw No. SK-001	Revision	B