

Note: Extension to match depth of neighbouring extension



Copyright in design and this drawing is the property of Resi.

Reproduction in whole or in part is forbidden without written sanction of Resi.

All dimensions to be cross-checked on site prior to completing a Building Regulations package, structural engineering, the party wall process and construction.

Print to scale (as actual size)

Revision				
Rev	Notes			Date
-	Planning Issue			20/12/2019
KEY			Вс	oundary li nes
	Proposed walls		Pr	oposed beam
	Existing walls		Pr	oposed drainage
	Existing removed		1.8	3m head he i ght
[3]	Proposed rooflight		1.5	5m head height

JOB TITLE

Proposed window amendments to previously approved application. REF: 3/2019/1029

STATUS Plann**i**ng

l——

DRAWING TITLE

Approved Ground Floor Plan


CLIENT

V.M

scale	drawn
1:100 at A3	HD
DATE	CHECKED
Jan 2020	DV

DRAWING NO. 1222 - 101

1.0 2.0 5.0 10.0 metro

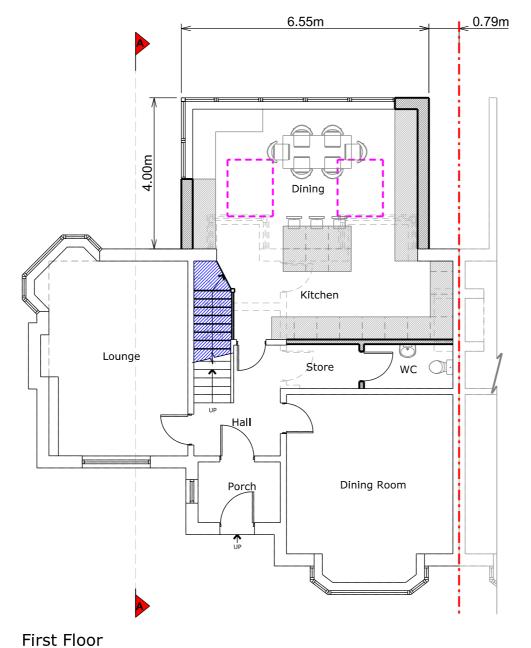

Note: Extension to match depth of neighbouring extension




Copyright in design and this drawing is the property of Resi.

Reproduction in whole or in part is forbidden without written sanction of Resi.

All dimensions to be cross-checked on site prior to completing a Building Regulations package, structural engineering, the party wall process and construction.

Print to scale (as actual size)

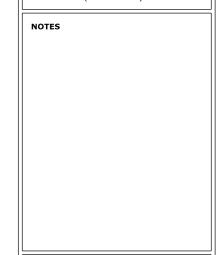

Revision				
Rev	Notes			Date
-	Planning Issue			20/12/2019
KEY			Во	oundary li nes
	Proposed walls	_	Pr	oposed beam
	Existing walls		Pr	oposed drainage
	Existing removed		1.8	3m head he i ght
	Proposed rooflight		1.5	5m head height

JOB TITLE

Proposed window amendments to previously approved application. REF: 3/2019/1029

STATUS Plann**i**ng

DRAWING TITLE

Approved First Floor Plan


CLIENT

V.M

SCALE	DRAWN
1:100 at A3	HD
DATE Jan 2020	CHECKED DV

DRAWING NO. 1222 - 102

0 1.0 2.0 5.0 10.0 metr

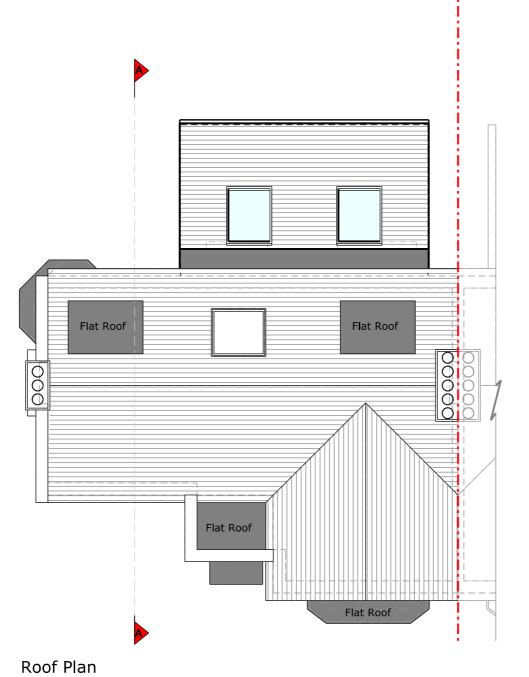


Note: Extension to match depth of neighbouring extension



Copyright in design and this drawing is the property of Resi.

Reproduction in whole or in part is forbidden without written sanction of Resi.

All dimensions to be cross-checked on site prior to completing a Building Regulations package, structural engineering, the party wall process and construction.

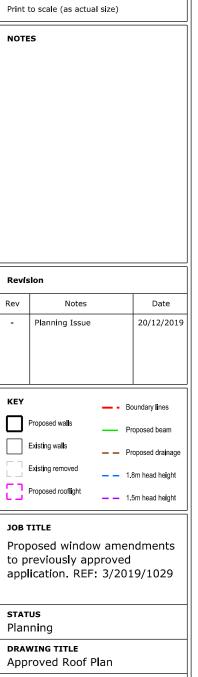

DRAWN

CHECKED

HD

DV

DRAWING NO. 1222 - 103

V.M SCALE

DATE

1:100 at A3

Jan 2020




Rear Elevation



Reproduction in whole or in part is forbidden without written sanction of Resi.

All dimensions to be cross-checked on site prior to completing a Building Regulations package, structural engineering, the party wall process and construction.

Print to scale (as actual size)

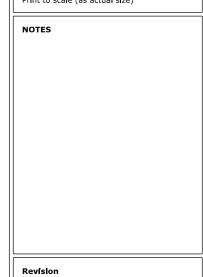

Rev	Notes		Date
-	Planning Issue		20/12/2019
KEY		 Во	undary li nes
	Proposed walls	 Pr	oposed beam
	Existing walls	 Pr	oposed drainage
	Existing removed	 1.8	Bm head he i ght
[]	Proposed rooflight	 1.5	om head height

JOB TITLE

Proposed window amendments to previously approved application. REF: 3/2019/1029

STATUS Planning

DRAWING TITLE

Approved Rear Elevation

CLIENT

V.M

SCALE 1:100 at A3	drawn HD
DATE	CHECKED
Jan 2020	DV

DRAWING NO. 1222 - 201

0	1.0	2.0	5.0	10.0
				metres






Reproduction in whole or in part is forbidden without written sanction of Resi.

All dimensions to be cross-checked on site prior to completing a Building Regulations package, structural engineering, the party wall process and construction.

	Print to scale (as actual size)		
NOTES			
Revision		5	
Rev Notes - Planning Issue		Date 20/12/2019	
KEY			
Proposed walls		oundary li nes	
Existing walls		oposed beam	
Existing removed		oposed drainage 8m head height	
Proposed rooflight		5m head height	
		om noda noight	
Proposed windo	w amer	ndments	
to previously ap	proved		
аррисацоп. Кег	. 3/201	.9/1029	
STATUS Planning			
riaiiiiiig			
DRAWING TITLE			
DRAWING TITLE Approved Side 8	Elevatio	n	
	Elevatio	n	
Approved Side E	DRAWN HD		
Approved Side E CLIENT V.M SCALE	DRAWN	ı	

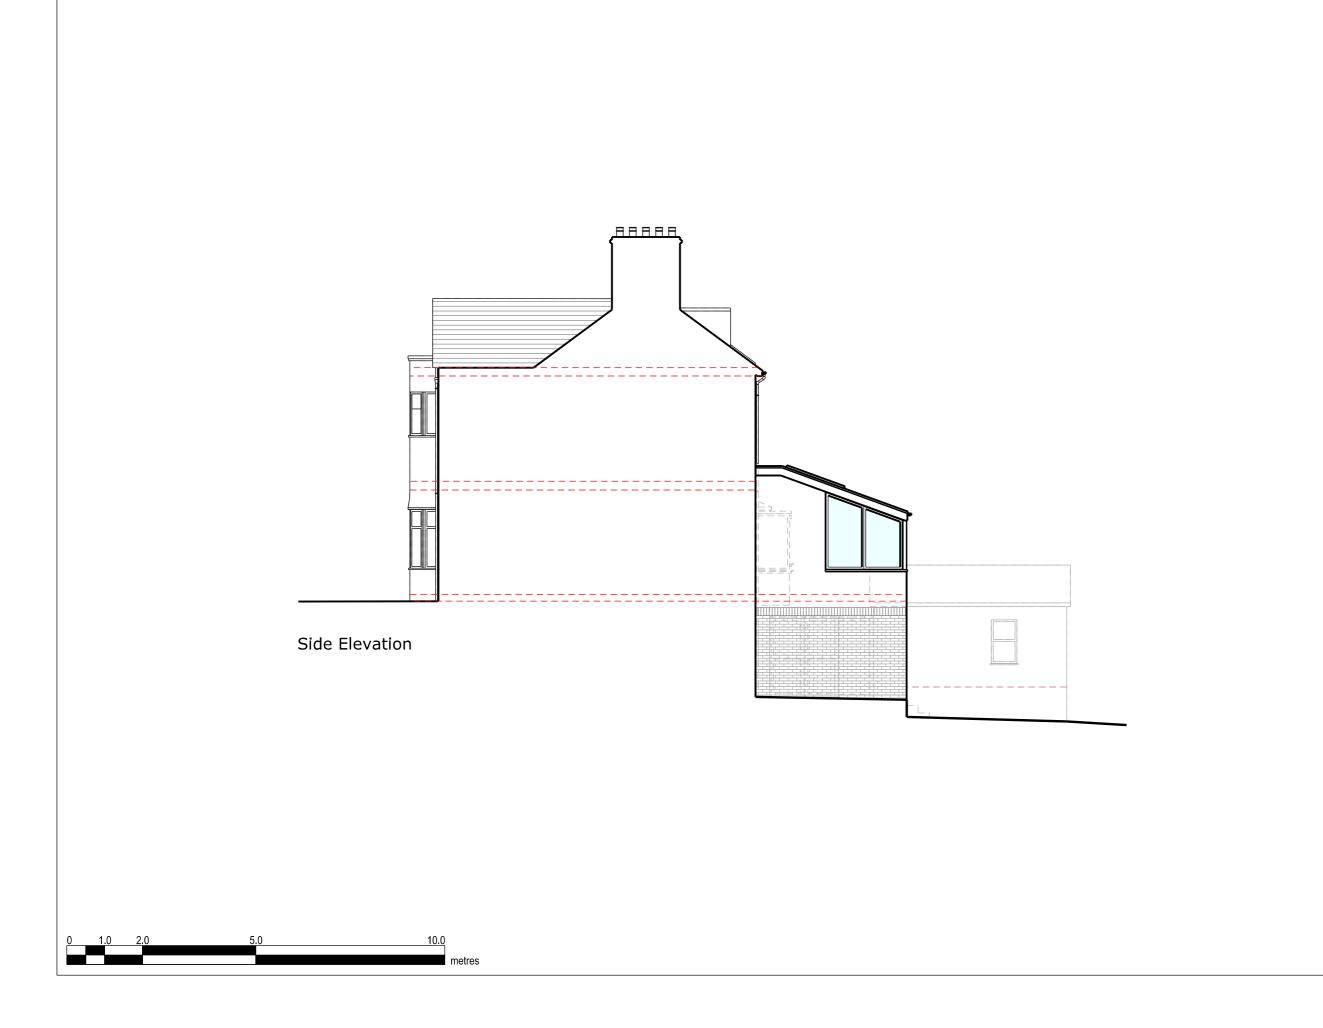



Reproduction in whole or in part is forbidden without written sanction of Resi.

All dimensions to be cross-checked on site prior to completing a Building Regulations package, structural engineering, the party wall process and construction.

Print to scale (as actual size)

NOTE	:s		
Revis	lon		
Rev	Notes		Date
-	Planning Issue		20/12/2019
KEY		— - Bo	oundary lines
	Proposed walls	— Pr	oposed beam
	Existing walls	— — Pr	oposed drajnage
	Existing removed	 1.8	8m head height
نا	Proposed roof li ght	- - 1.9	5m head he i ght
ЈОВ Т	TITLE		
	osed windo reviously ap		ndments
	ication. REF		.9/1029
STAT Plan	us n i ng		
DRAV	VING TITLE		
App	roved Side E	levatio	n
V.M	NT		
SCALE DRAWN 1:100 at A3 HD			
DATE CHECKED DV			
Jan	2020		




Section A-A




Reproduction in whole or in part is forbidden without written sanction of Resi.

All dimensions to be cross-checked on site prior to completing a Building Regulations package, structural engineering, the party wall process and construction.

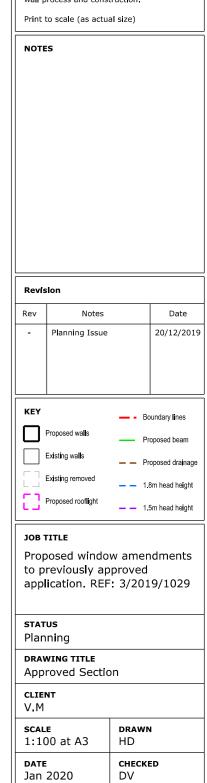

DRAWING NO. 1222 - 301

0 1.0 2.0 5.0 10.0 mm

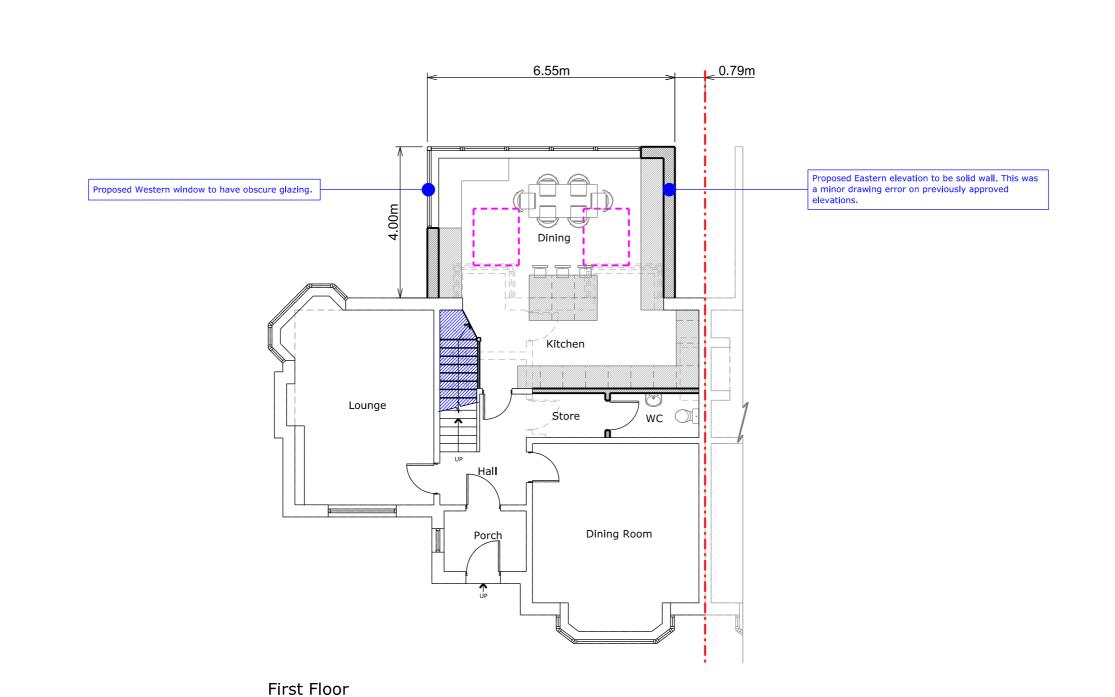




Reproduction in whole or in part is forbidden without written sanction of Resi.

All dimensions to be cross-checked on site prior to completing a Building Regulations package, structural engineering, the party wall process and construction.

Print to scale (as actual size)

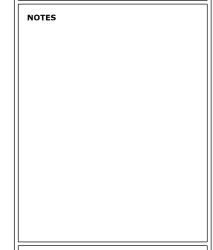

Revis	slon	
Rev	Notes	Date
-	Planning Issue	20/12/2019
KEY		 Boundary lines
	Proposed walls	 Proposed beam
	Existing walls	 Proposed drainage
	Existing removed	 1.8m head height
	Proposed rooflight	 1.5m head height

JOB TITLE

Proposed window amendments to previously approved application. REF: 3/2019/1029

STATUS Planning


DRAWING TITLE

Proposed First Floor Plan

V.M

SCALE 1:100 at A3	drawn HD
DATE	CHECKED
Jan 2020	DV

DRAWING NO. 1222 - 104

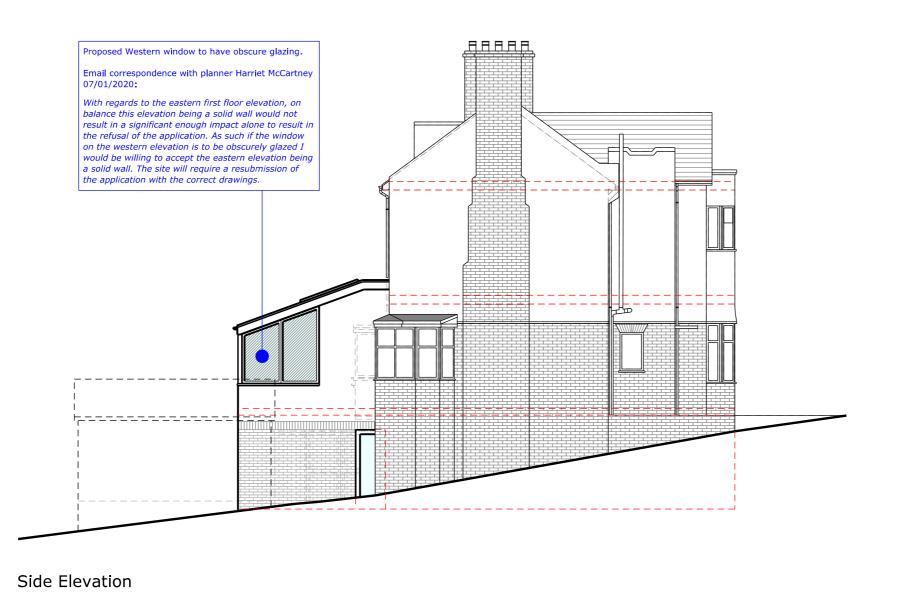




Reproduction in whole or in part is forbidden without written sanction of Resi.

All dimensions to be cross-checked on site prior to completing a Building Regulations package, structural engineering, the party wall process and construction.

Print to scale (as actual size)

Print to Stale (as actual size)				
NOTES				
Revis	lon		I	
Rev	Notes	Notes		
-	Planning Issue		20/12/2019	
KEY		B	oundan/linee	
Proposed walls Proposed beam				
	Existing walls			
	Existing removed		oposed drainage	
[]	Proposed rooflight		8m head height	
		1.	5m head height	
JOB 1	TITLE			
	osed windo reviously ap		ndments	
	ication. REF		.9/1029	
STAT				
	ning WING TITLE			
	osed Side E	levatio	n	
CLIE	NT			
SCAL 1:10	E 00 at A3	drawn HD		
DATE Jan	: 2020	CHECKED DV		
DRAV	ving no. 12	22 - 20	4	
DRAV	wing no. 12	.22 - 20	4	

0 1.0 2.0 5.0 10.0

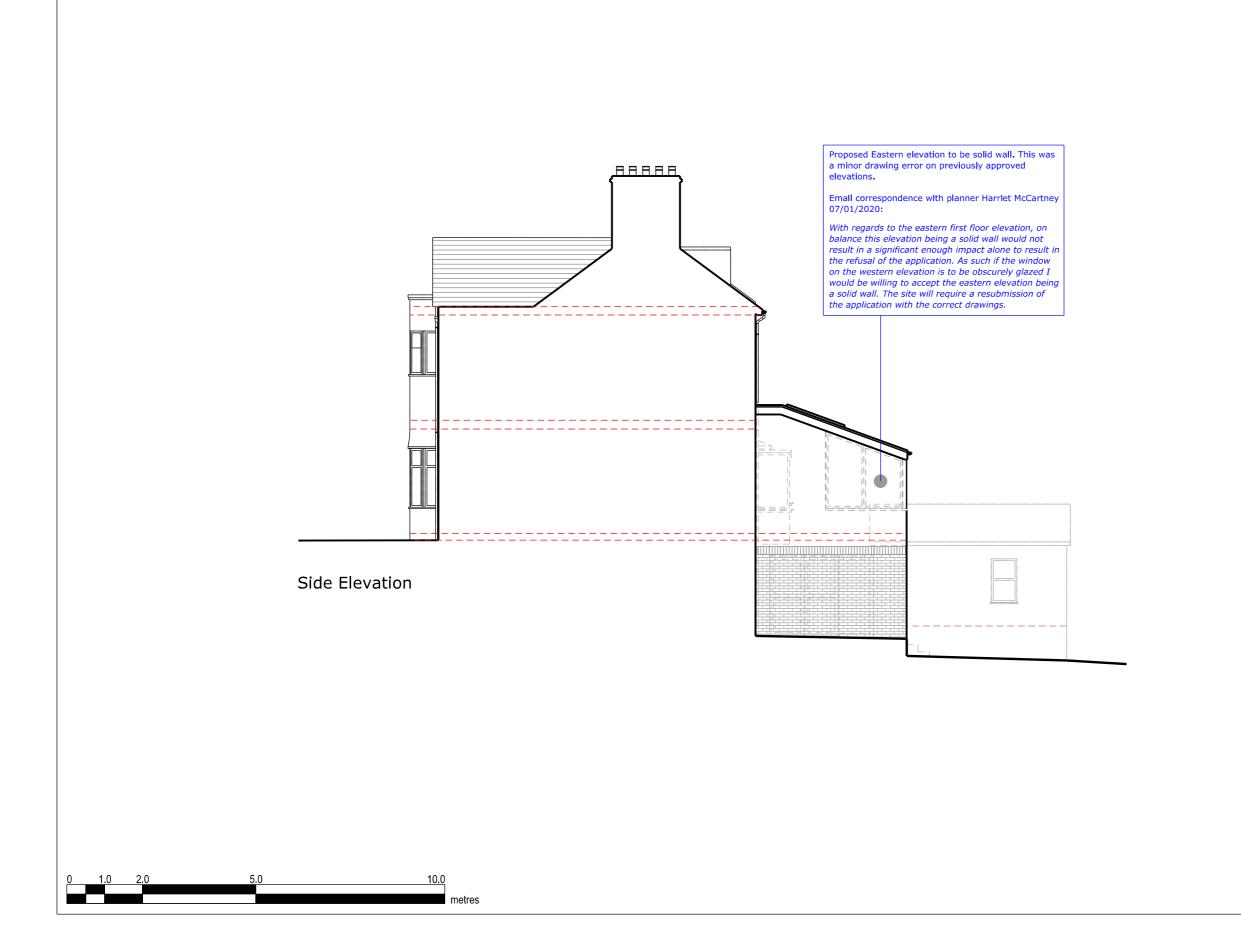



Reproduction in whole or in part is forbidden without written sanction of Resi.

All dimensions to be cross-checked on site prior to completing a Building Regulations package, structural engineering, the party

NOT	:5		
Revi	slon		
Rev	Notes		Date
-	Planning Issue		20/12/201
KEY		— - Bo	oundary lines
	Proposed walls	Pr	oposed beam
	Existing walls Existing removed		oposed drainage
[]	Proposed rooflight		8m head height
		- - 1.	5m head height
	TITLE	w amer	ndmente
to p	oosed windo reviously ap	proved	
арр	lication. REF	: 3/201	.9/1029
STAT			
Plar	nning		
DD 4	WING TITLE	levatio	n
	Joseu Side L		
CLIE V.M	NT	DRAWI HD	N

DRAWING NO. 1222 - 205