

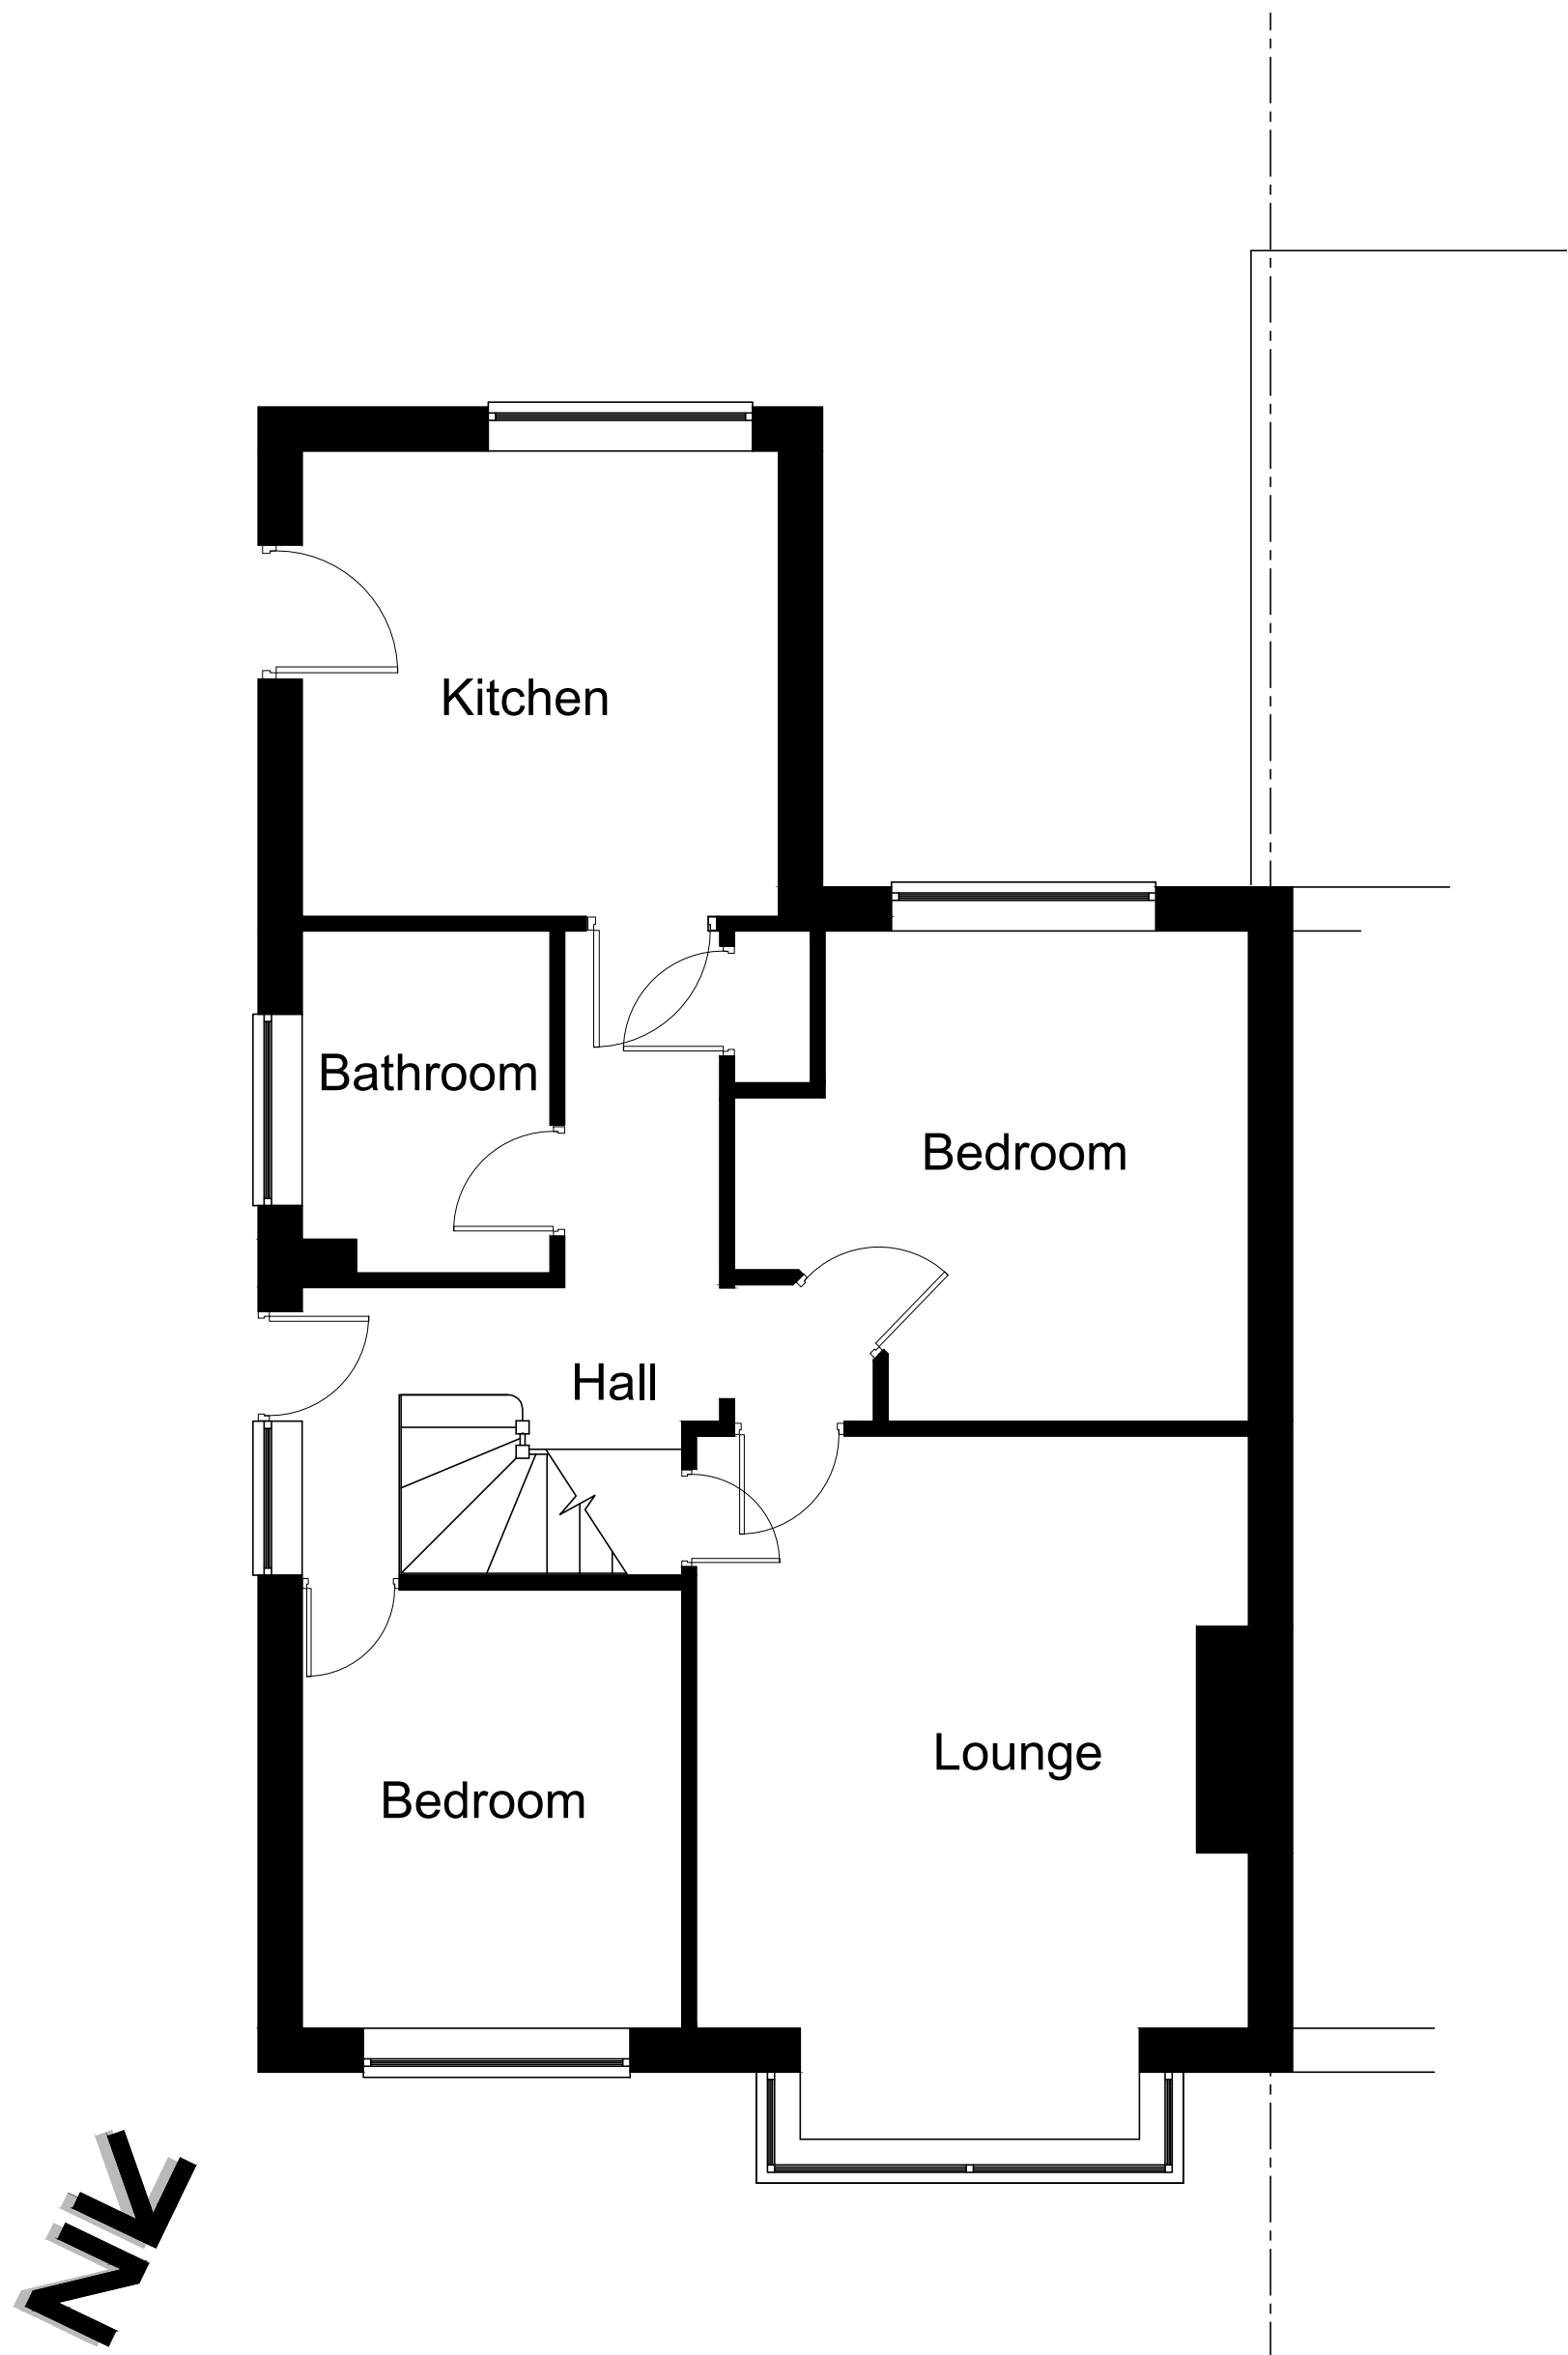


This drawing is to be read in conjunction with all relevant Architect, consultants' and specialist drawings and specifications. The Architect is to be notified of any discrepancies before proceeding. Do not scale from this drawing, all dimensions and levels are to be checked on site. This drawing is subject to copyright. All work carried out before Planning and Building Permission has been granted is at the contractor's risk.

Note: proposed drawing based on OS map information. All illustrated dimensions are approximate and all site dimensions are to be checked on site and subject to site survey.

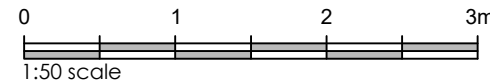

EXISTING GROUND FLOOR PLAN

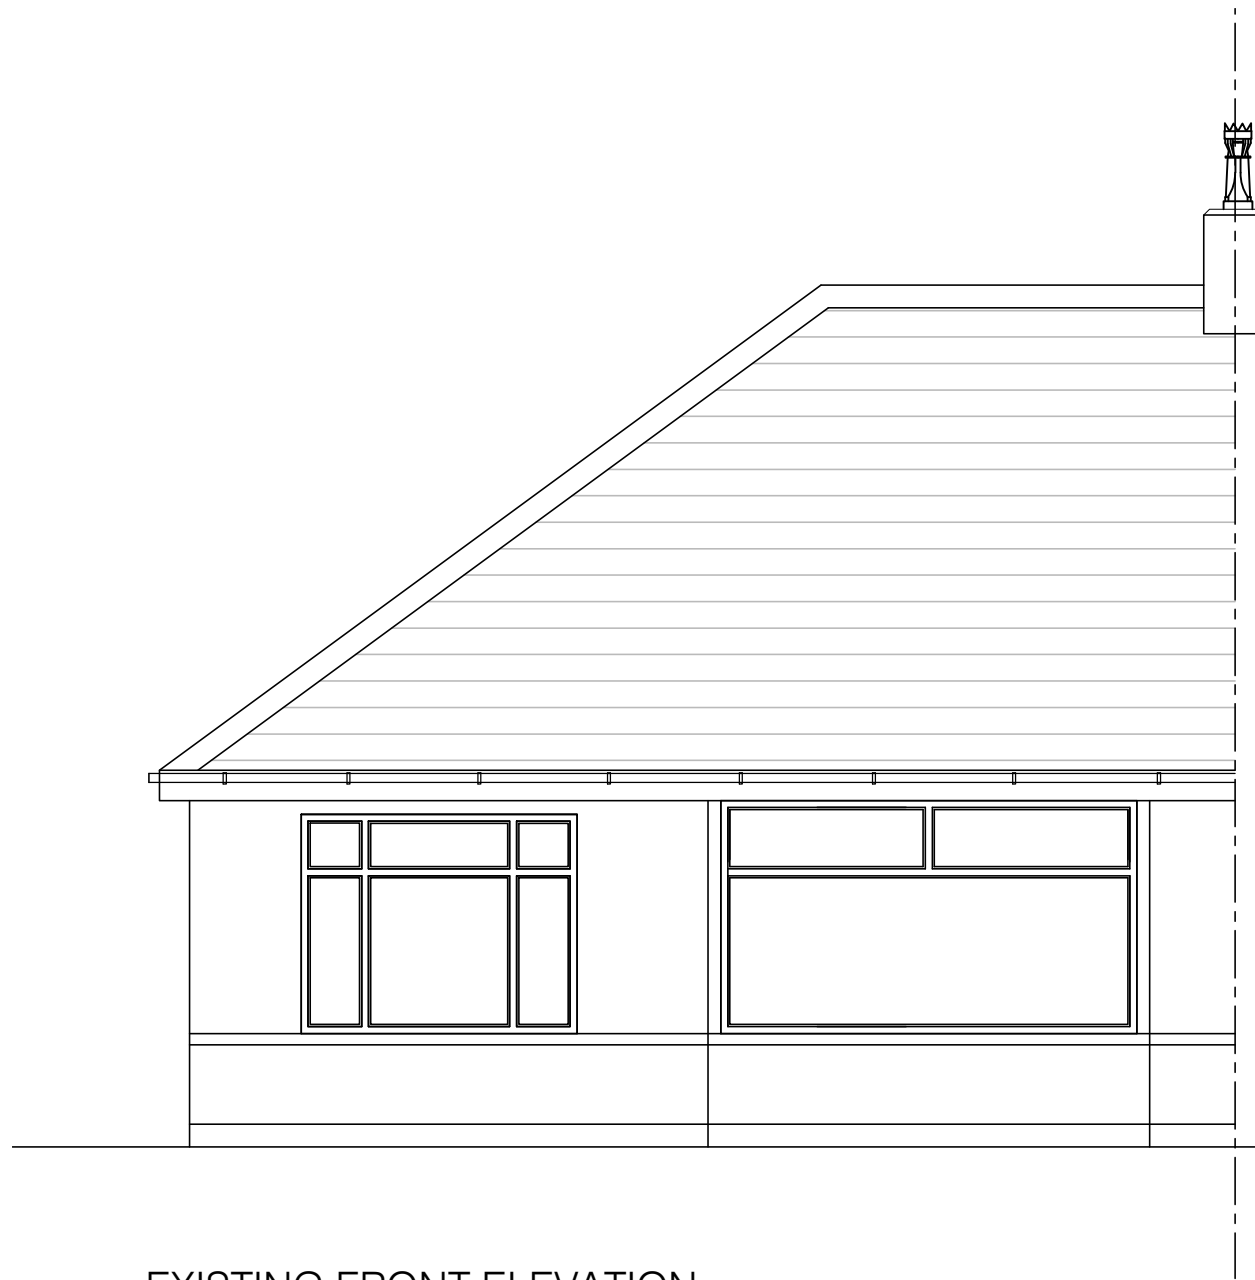


EXISTING FRONT ELEVATION




EXISTING SIDE ELEVATION



EXISTING REAR ELEVATION

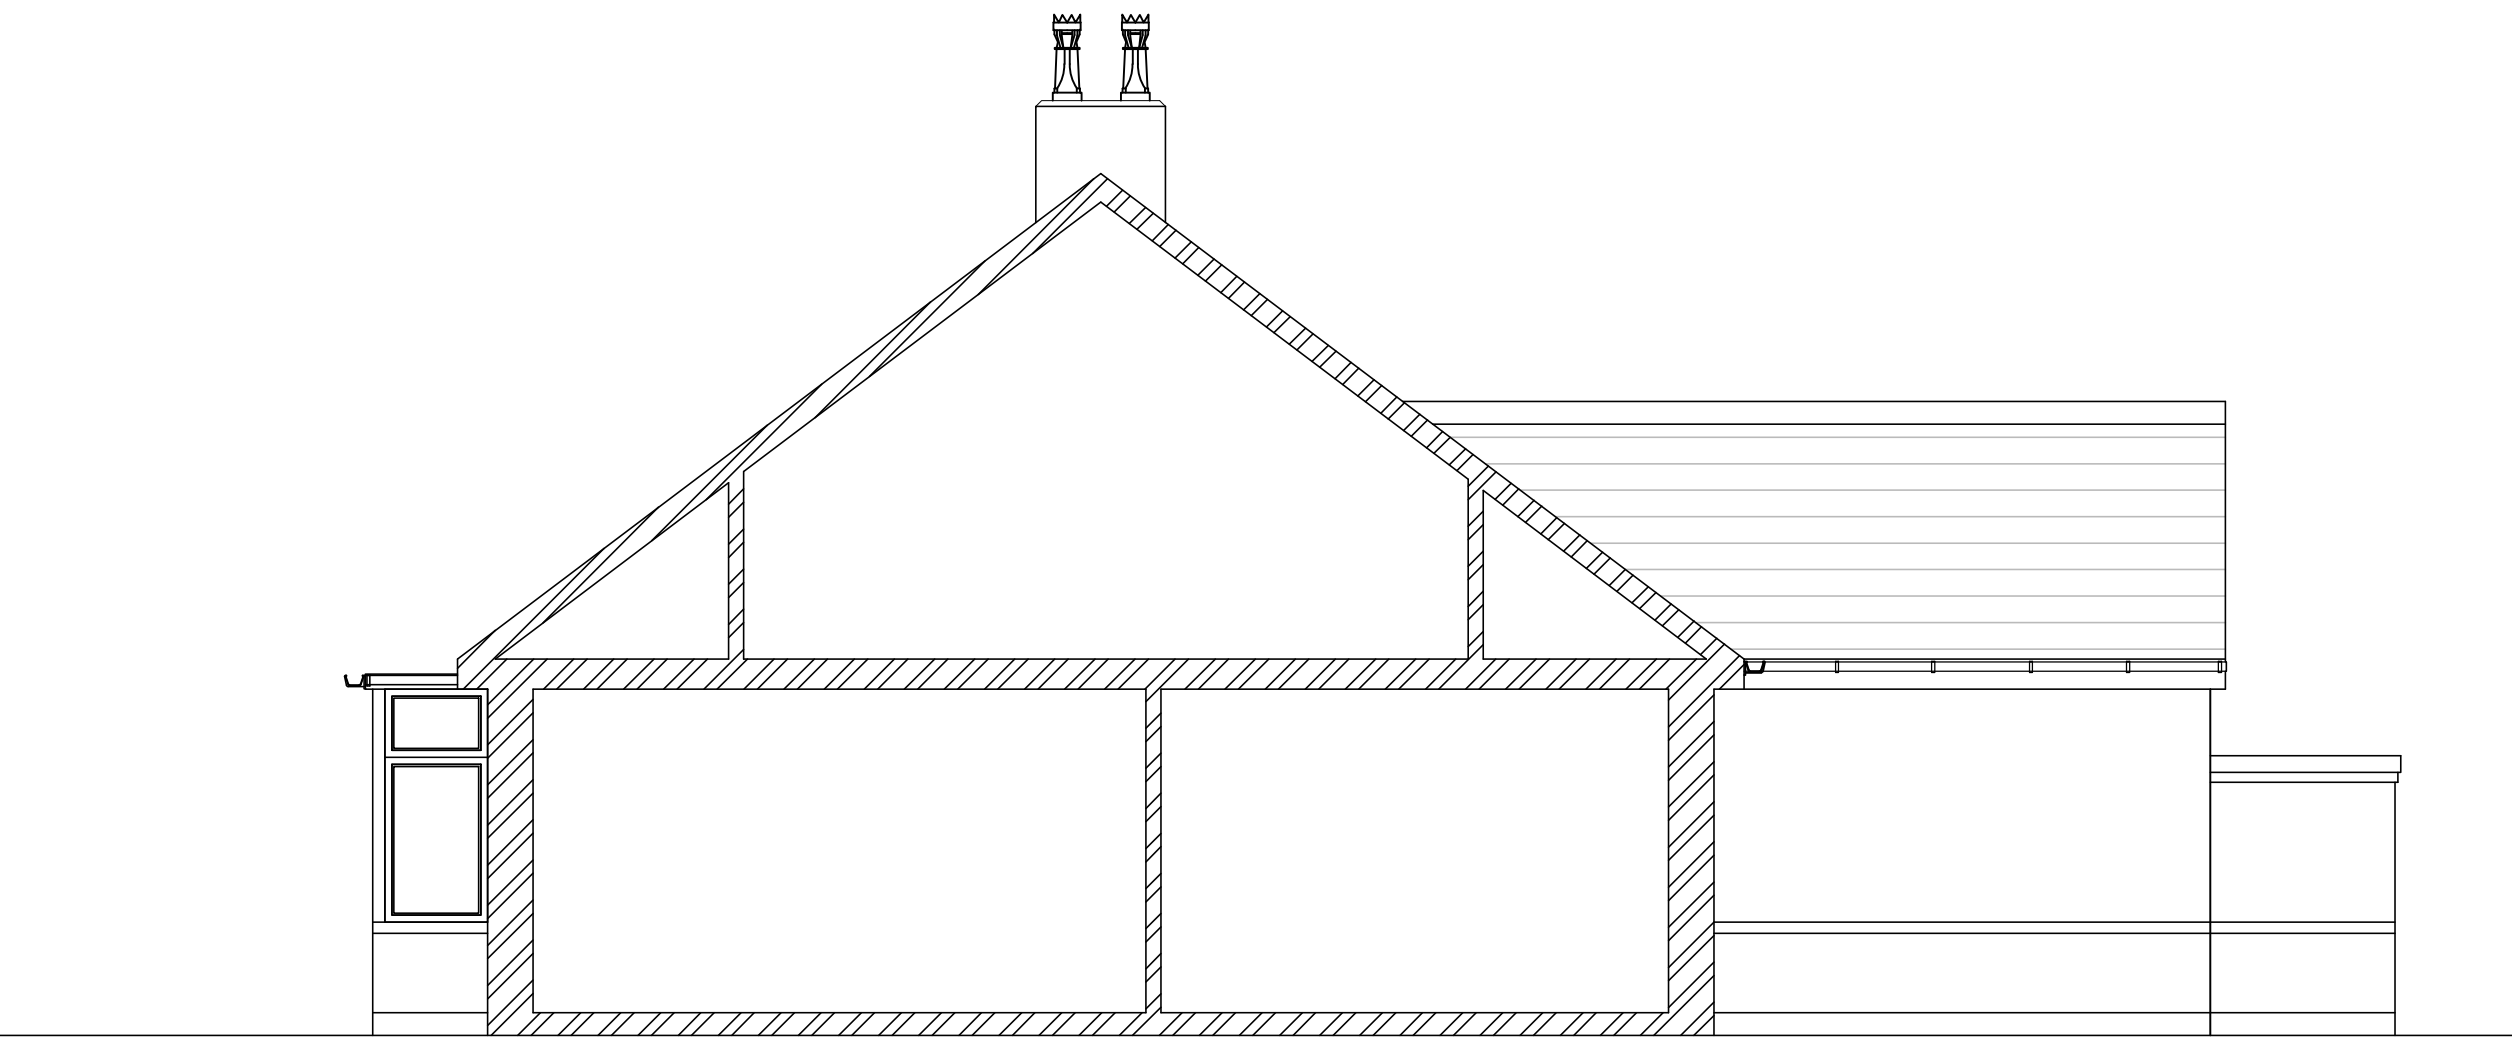

EXISTING SIDE ELEVATION

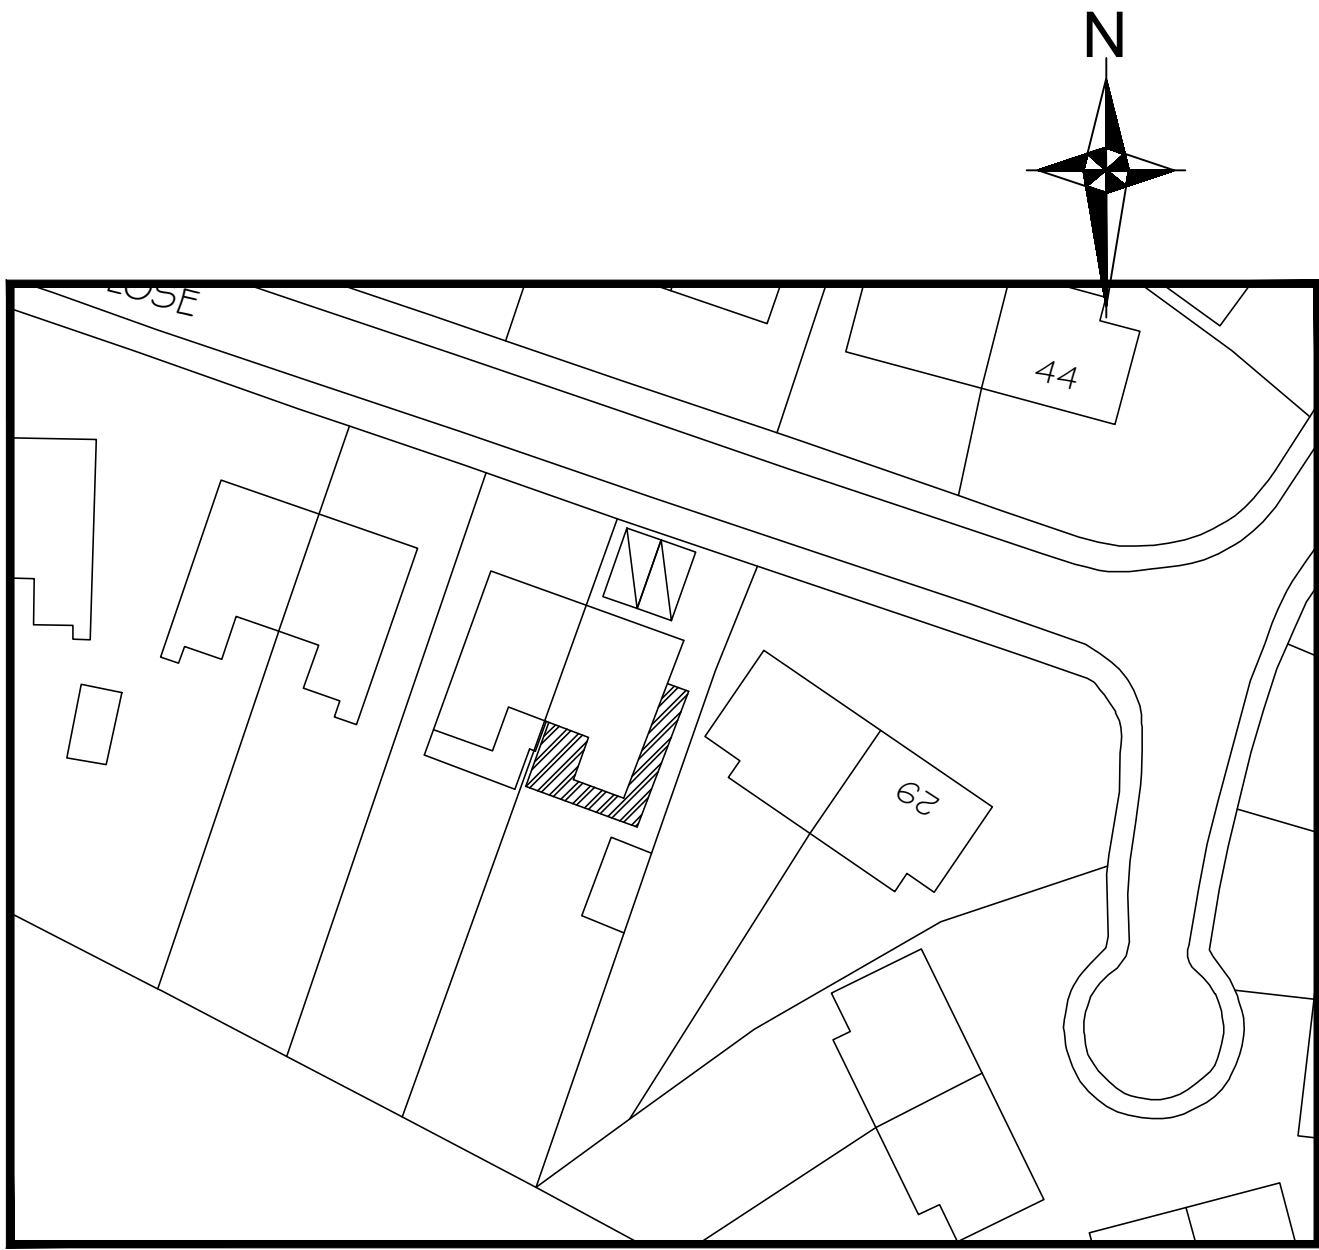

SITE PLAN
SCALE 1:500

Client
Mr R Parkhouse

Job Title
Existing Alterations and Extensions
27 St. Peter's Close
Salesbury
Blackburn
BB1 9HH

Drawing Title
Proposed Plans and Elevations
Building Regulations

Scale
1:50 @ A1

Date
Nov. 2019

Drawn
RS

spa
SUNDERLAND PEACOCK & ASSOCIATES LTD.
HAZELMERE, PIMALICO ROAD, CLITHEROE
LANCASHIRE, BB1 2AG
T 01200 423178 F 01200 427328
E info@sunderlandpeacock.com
www.sunderlandpeacock.com



5953 -E01

REV
-