



This drawing is to be read in conjunction with all relevant Architect, consultants' and specialists' drawings and specifications. The Architect is to be notified of any discrepancies before proceeding. Do not scale from this drawing. All dimensions and levels are to be checked on site. This drawing is subject to copyright. All work carried out before Planning and Building Permission has been granted is at the contractor/clients risk.

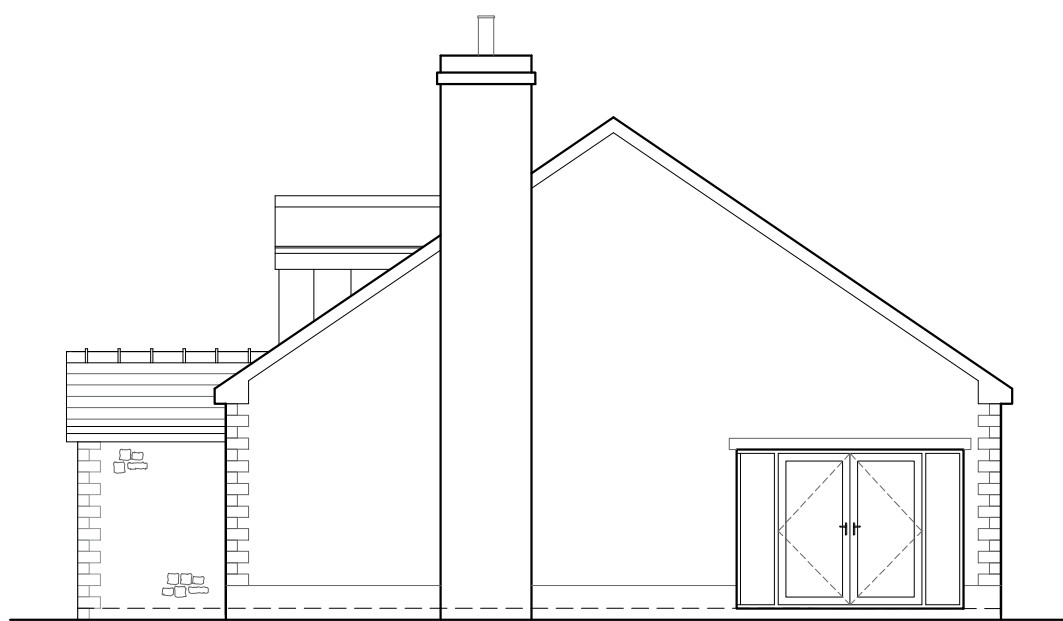


PROPOSED SOUTH WEST ELEVATION
Scale 1:100




PROPOSED SOUTH EAST ELEVATION
Scale 1:100

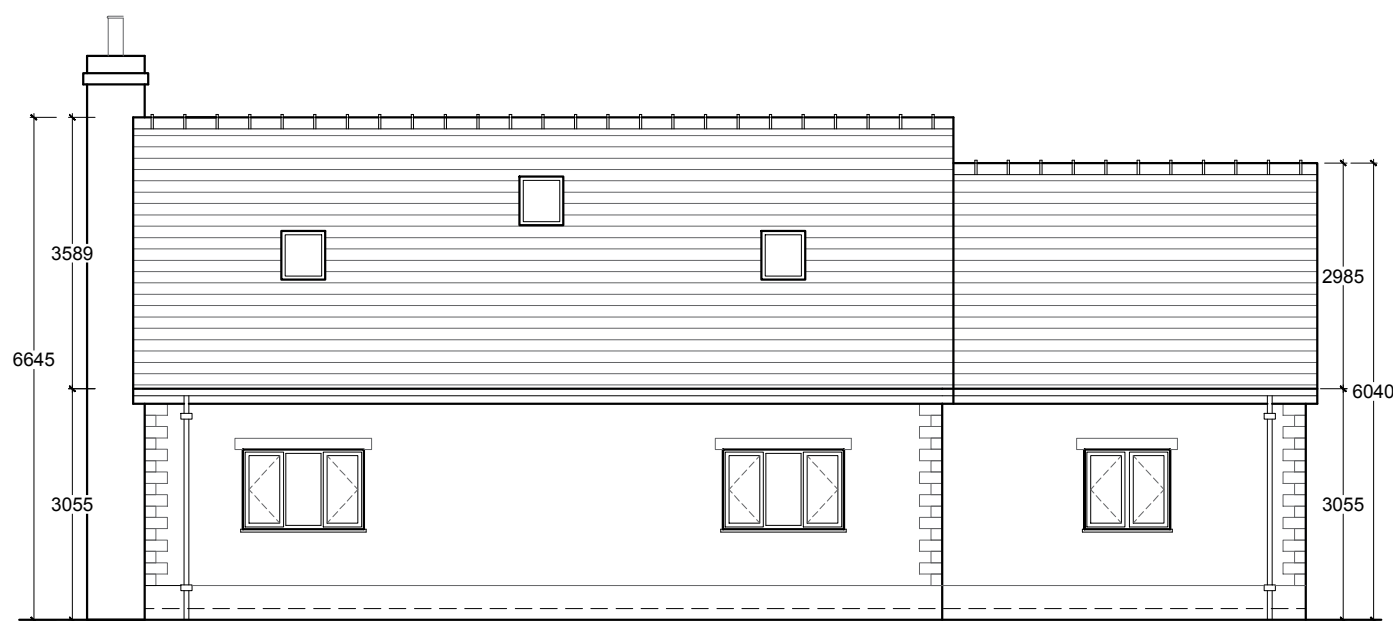


PROPOSED NORTH EAST ELEVATION
Scale 1:100

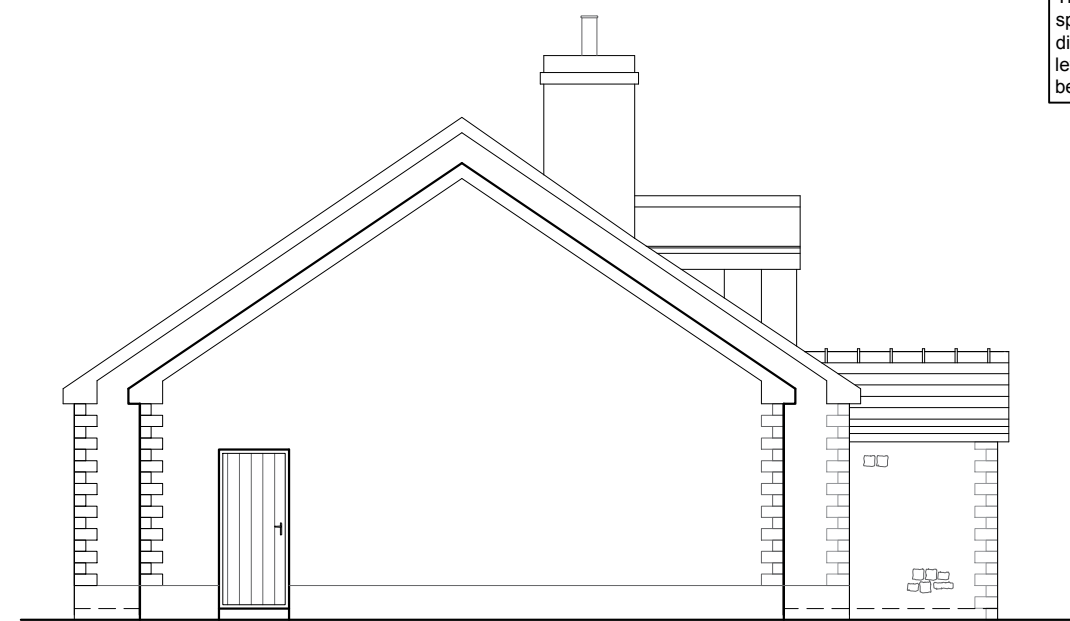


PROPOSED NORTH WEST ELEVATION
Scale 1:100

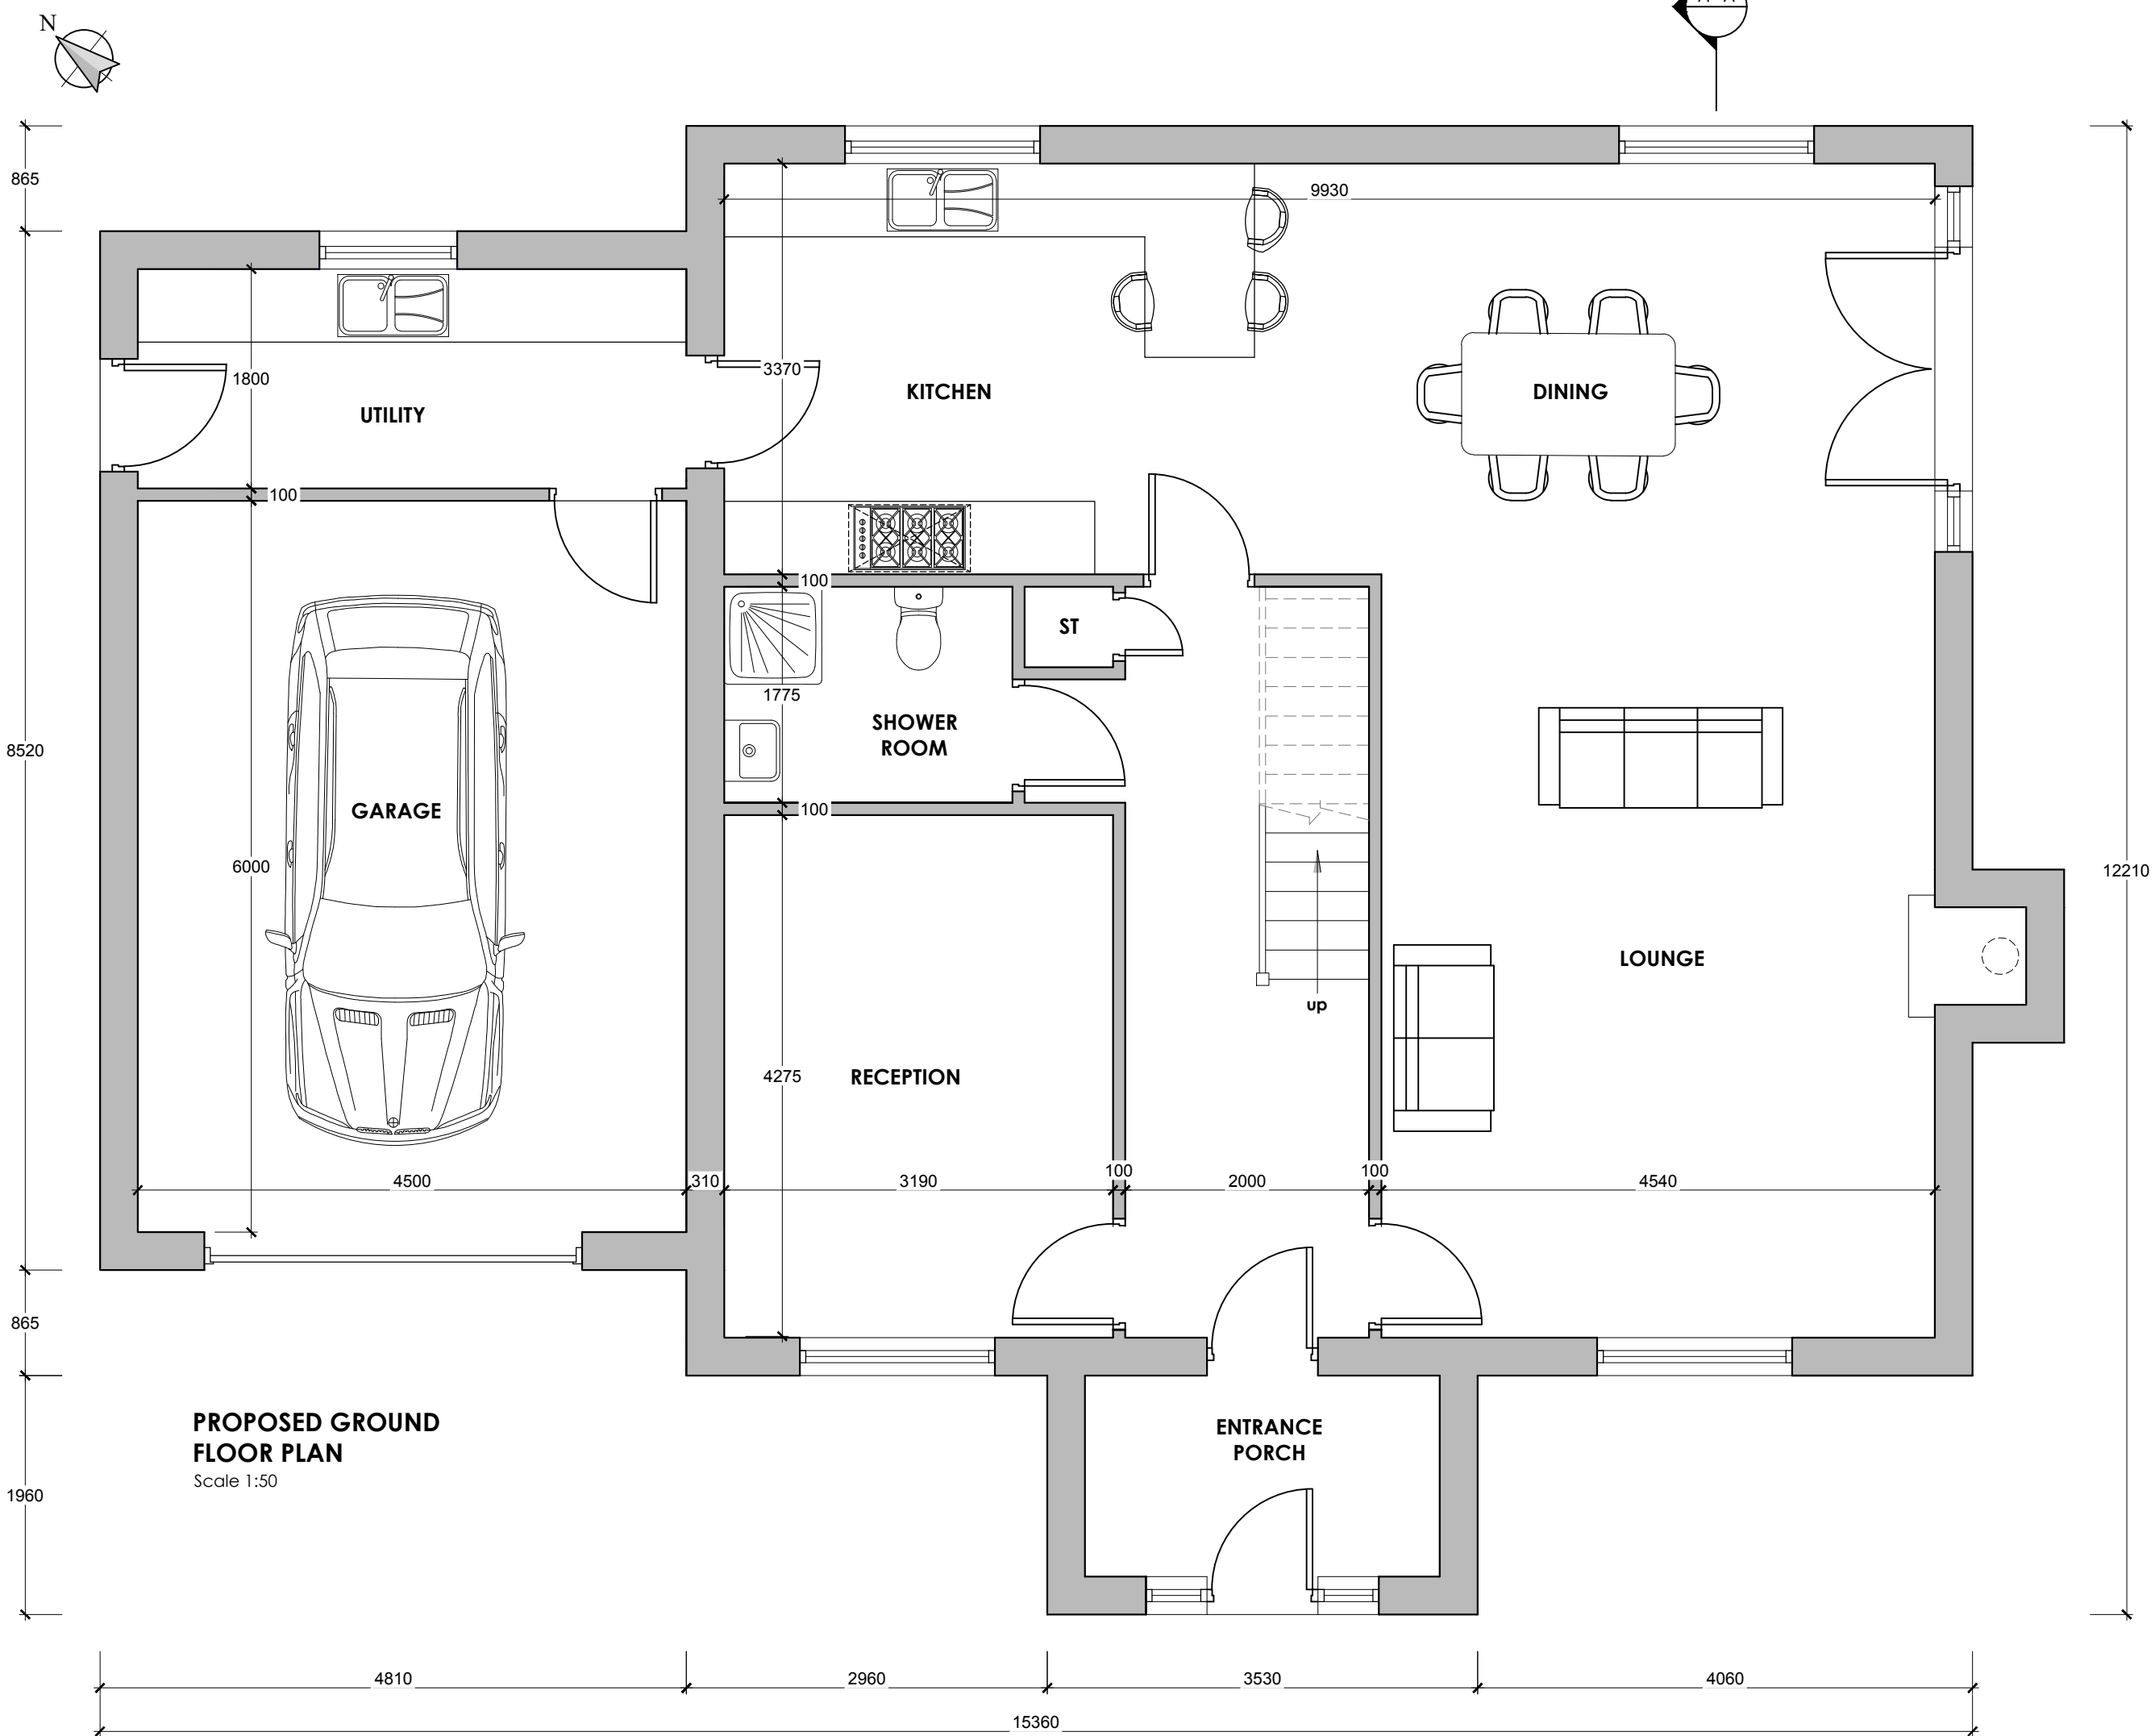

PROPOSED GROUND FLOOR PLAN
Scale 1:50

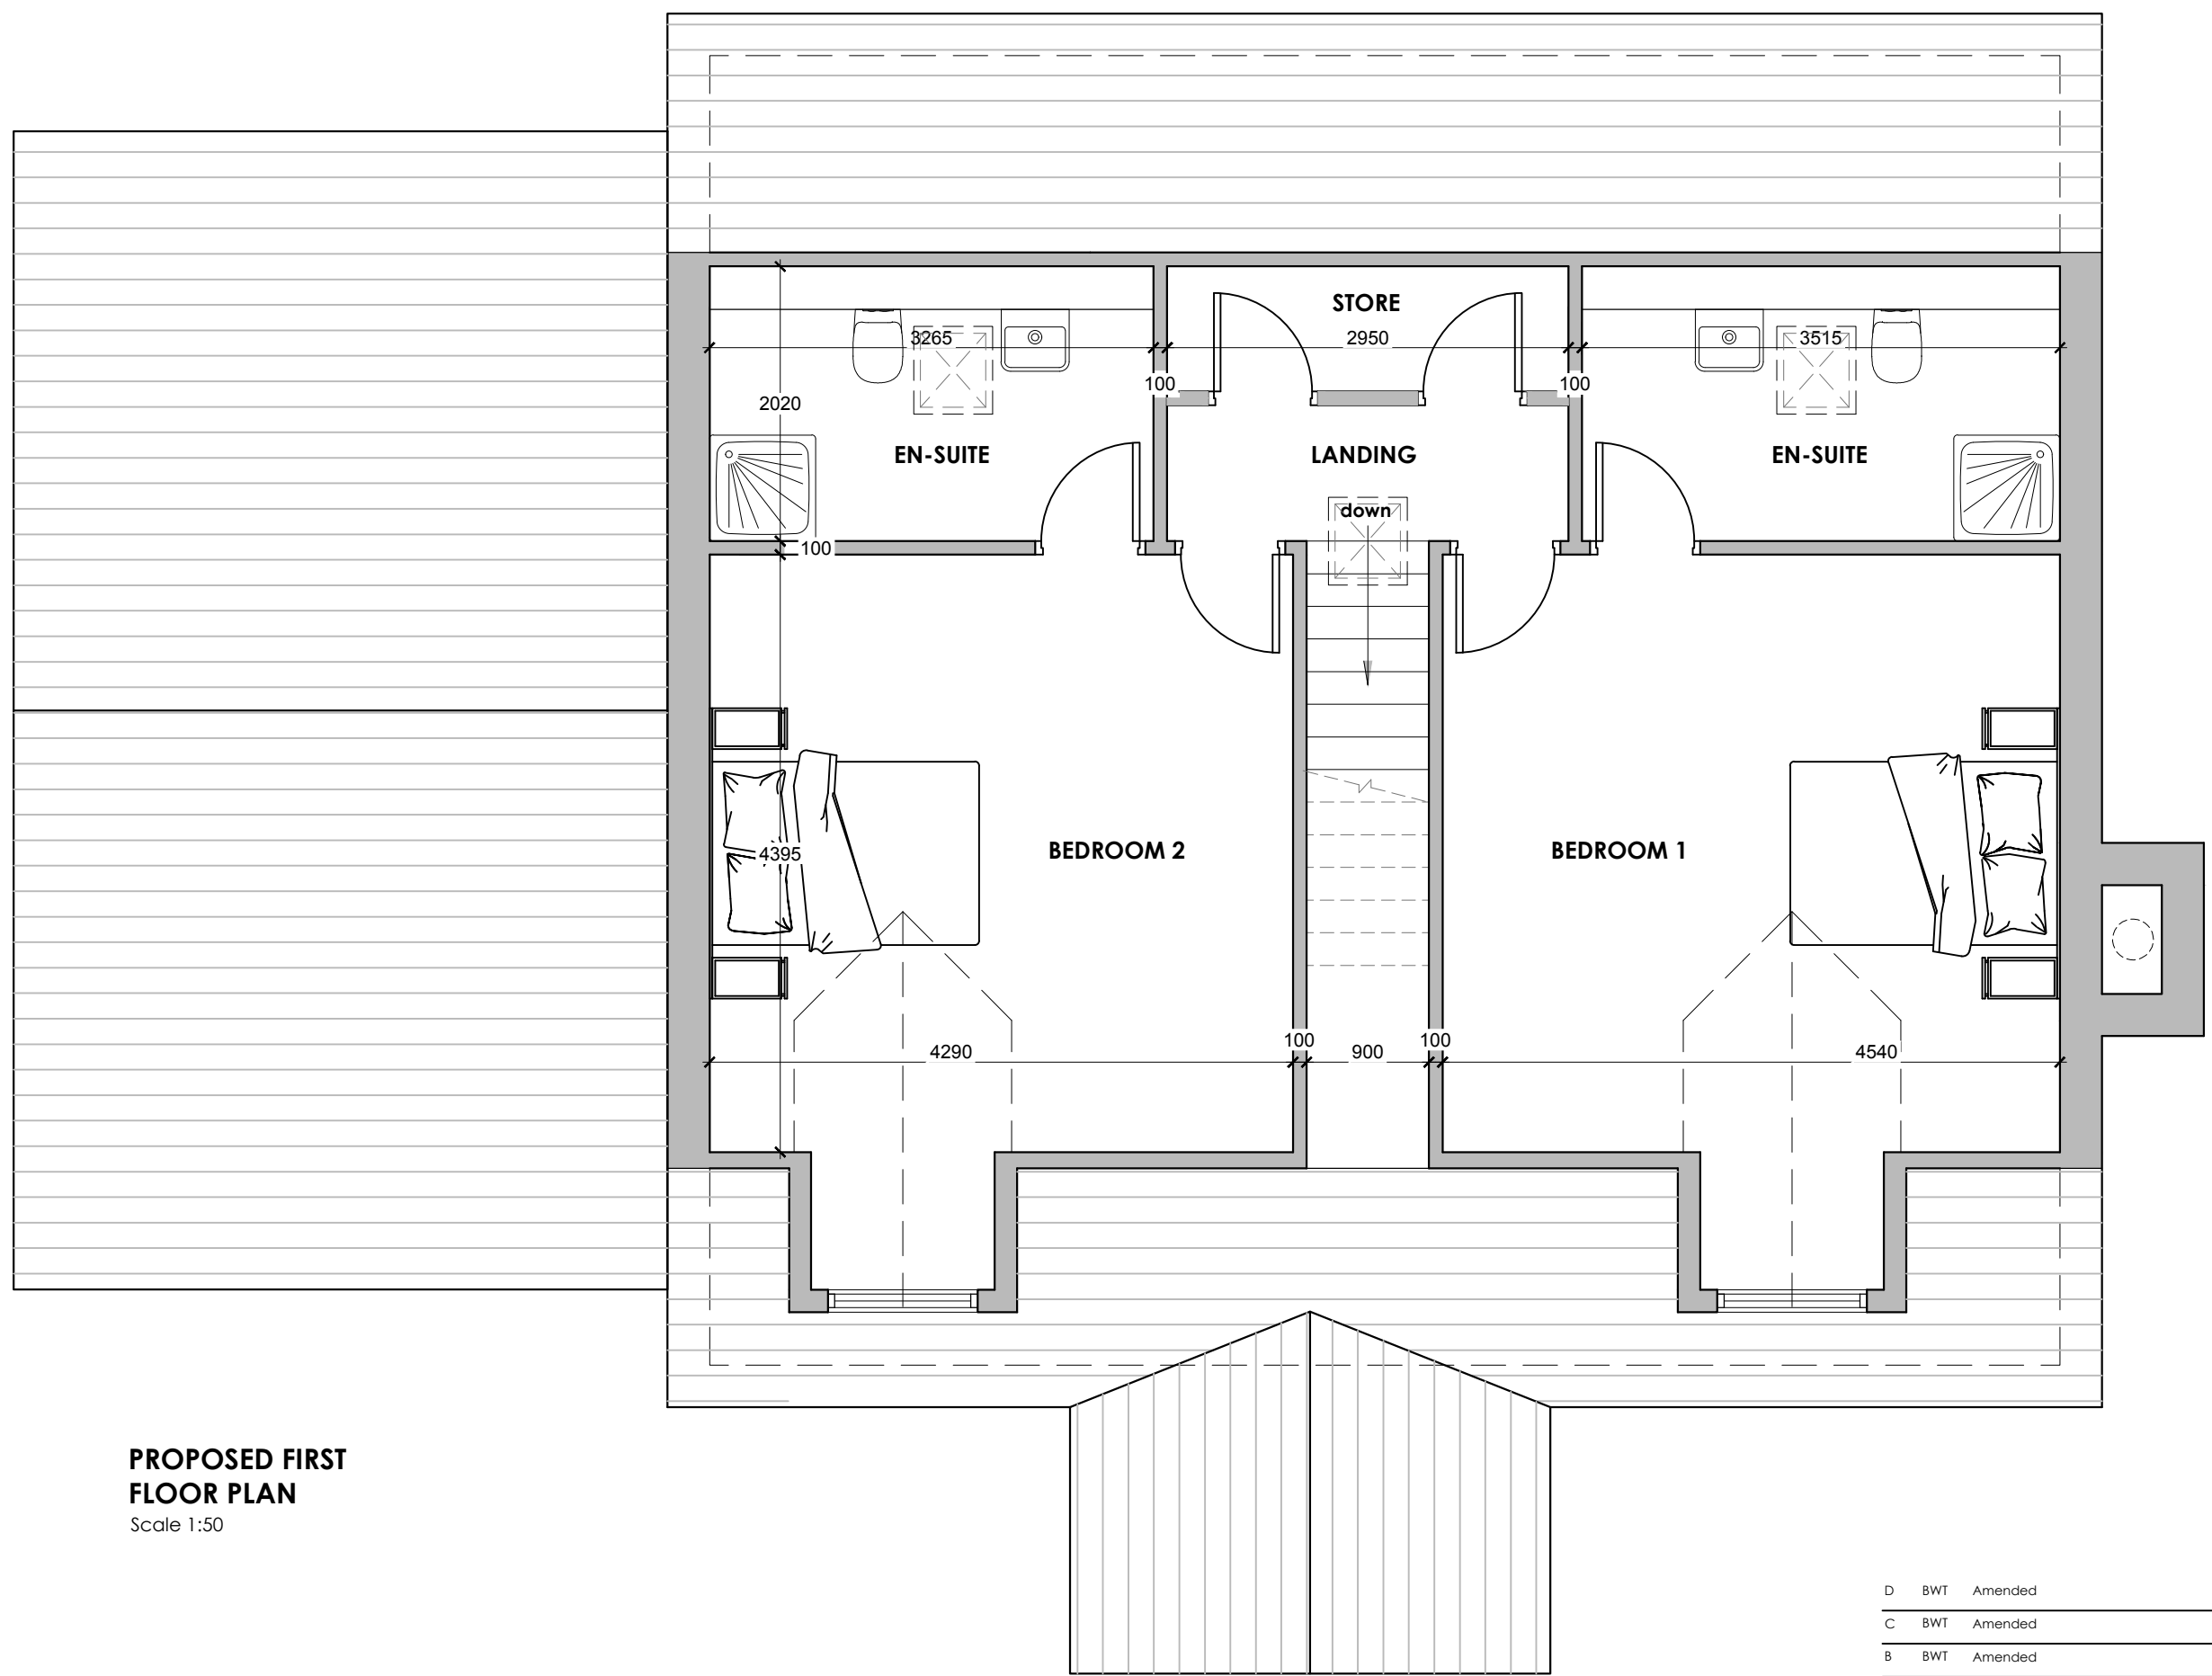

PROPOSED FIRST FLOOR PLAN
Scale 1:50

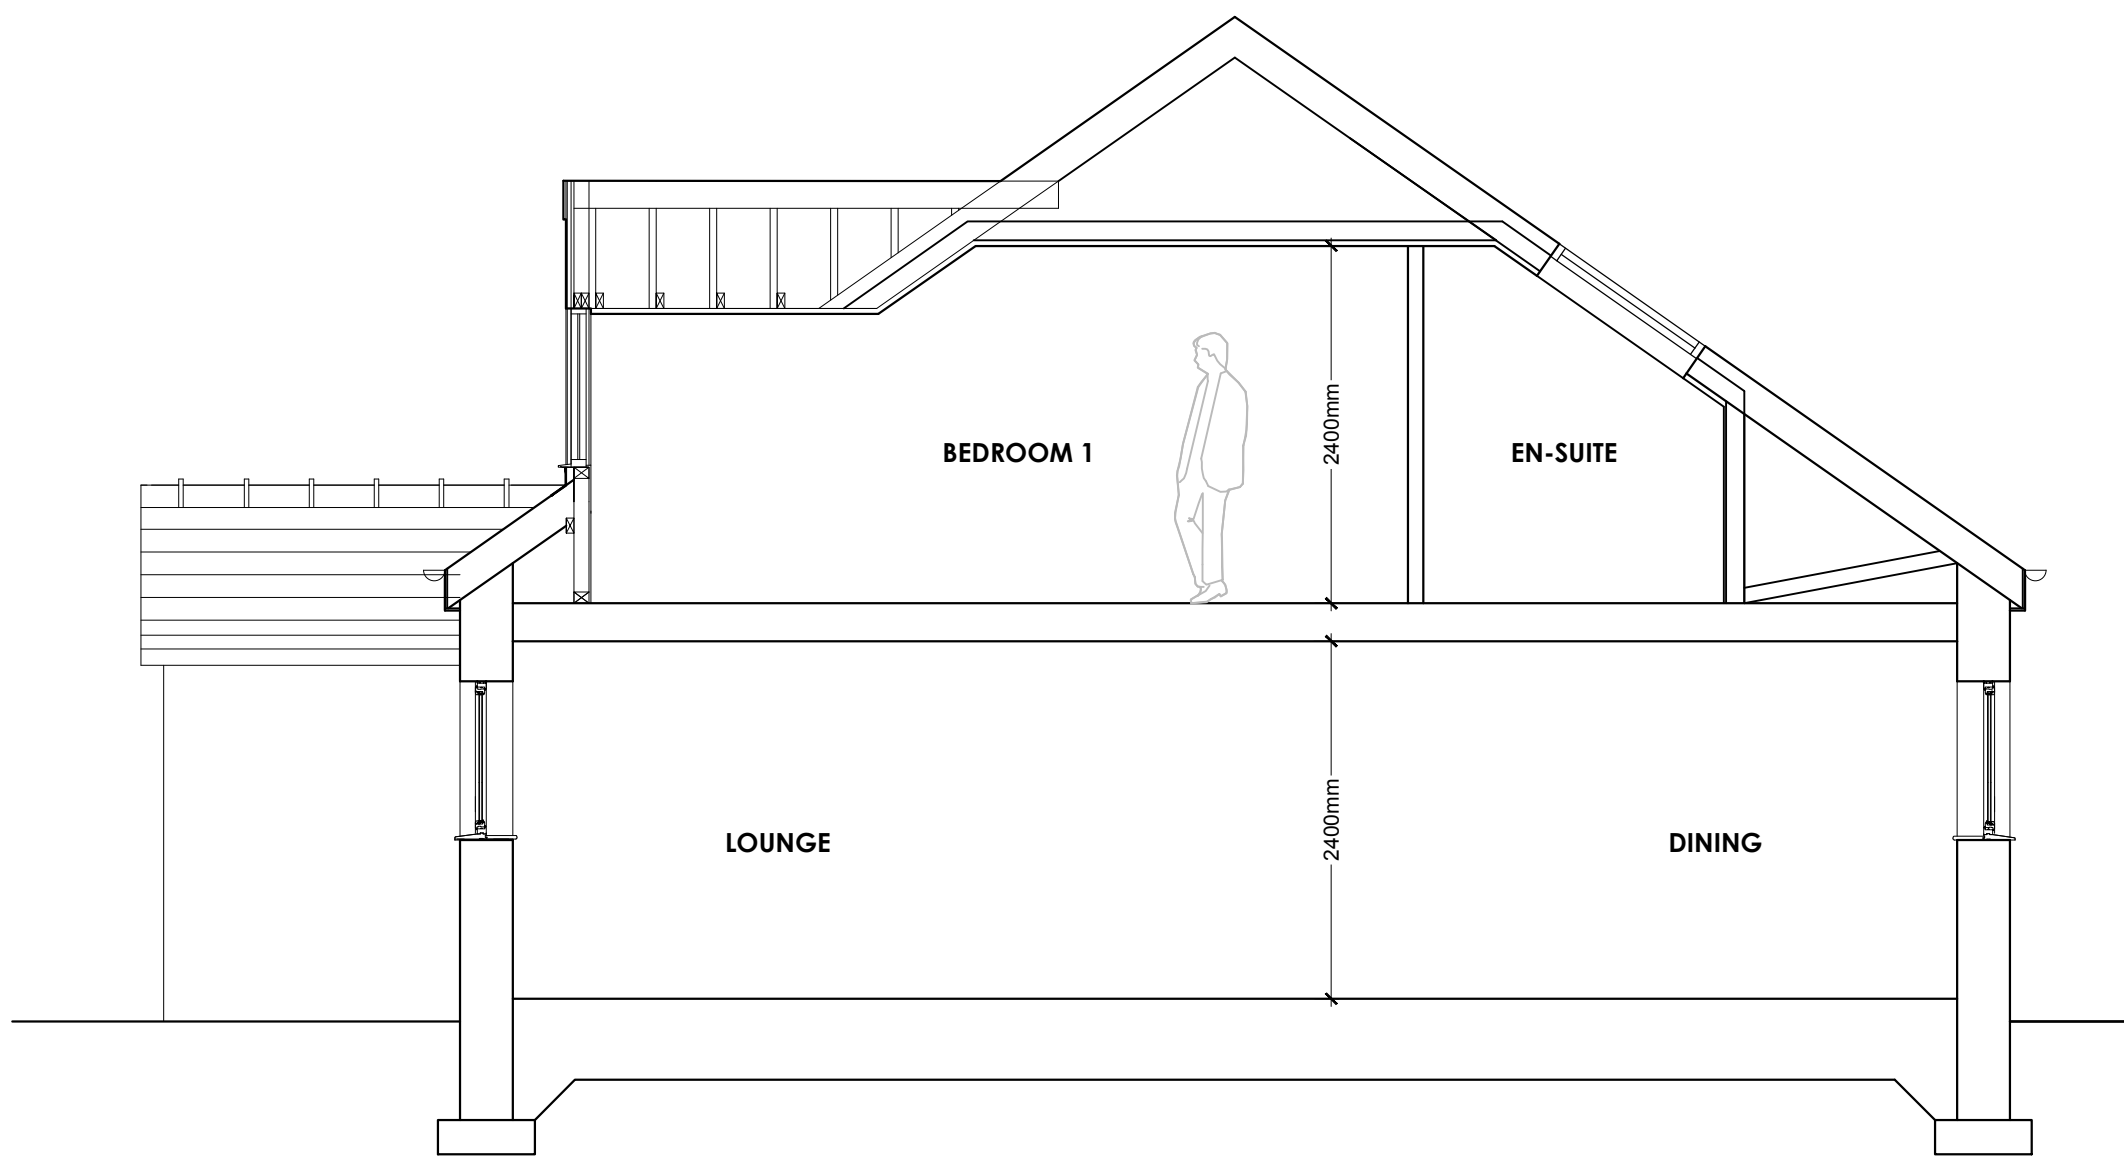

PROPOSED SECTION A-A
Scale 1:50

D	BWT	Amended	08.11.2019
C	BWT	Amended	31.10.2019
B	BWT	Amended	24.10.2019
A	PKS	Updated following client consultation	06.08.2019
no.	by	revision	date

Client
Mr and Mrs Bamford

Job Title
**Paddock Gate
14 Wiswell Lane
Whalley**

Drawing Title
**PROPOSED PLANS,
ELEVATIONS AND SECTION**

Scale	Date	Drawn
Various @ A1	July 2019	Paul Gudgeon

spa
ARCHITECTS

SUNDERLAND PEACOCK & ASSOCIATES LTD.

HAZELMERE, PIMLICO ROAD, CLITHEROE

LANCASHIRE, BB7 2AG

T 01204 423178 F 01204 427328

E info@sunderlandpeacock.com

www.sunderlandpeacock.com



5876 -02

REV
D

