



existing elevation to farm track


existing rear elevation to barn

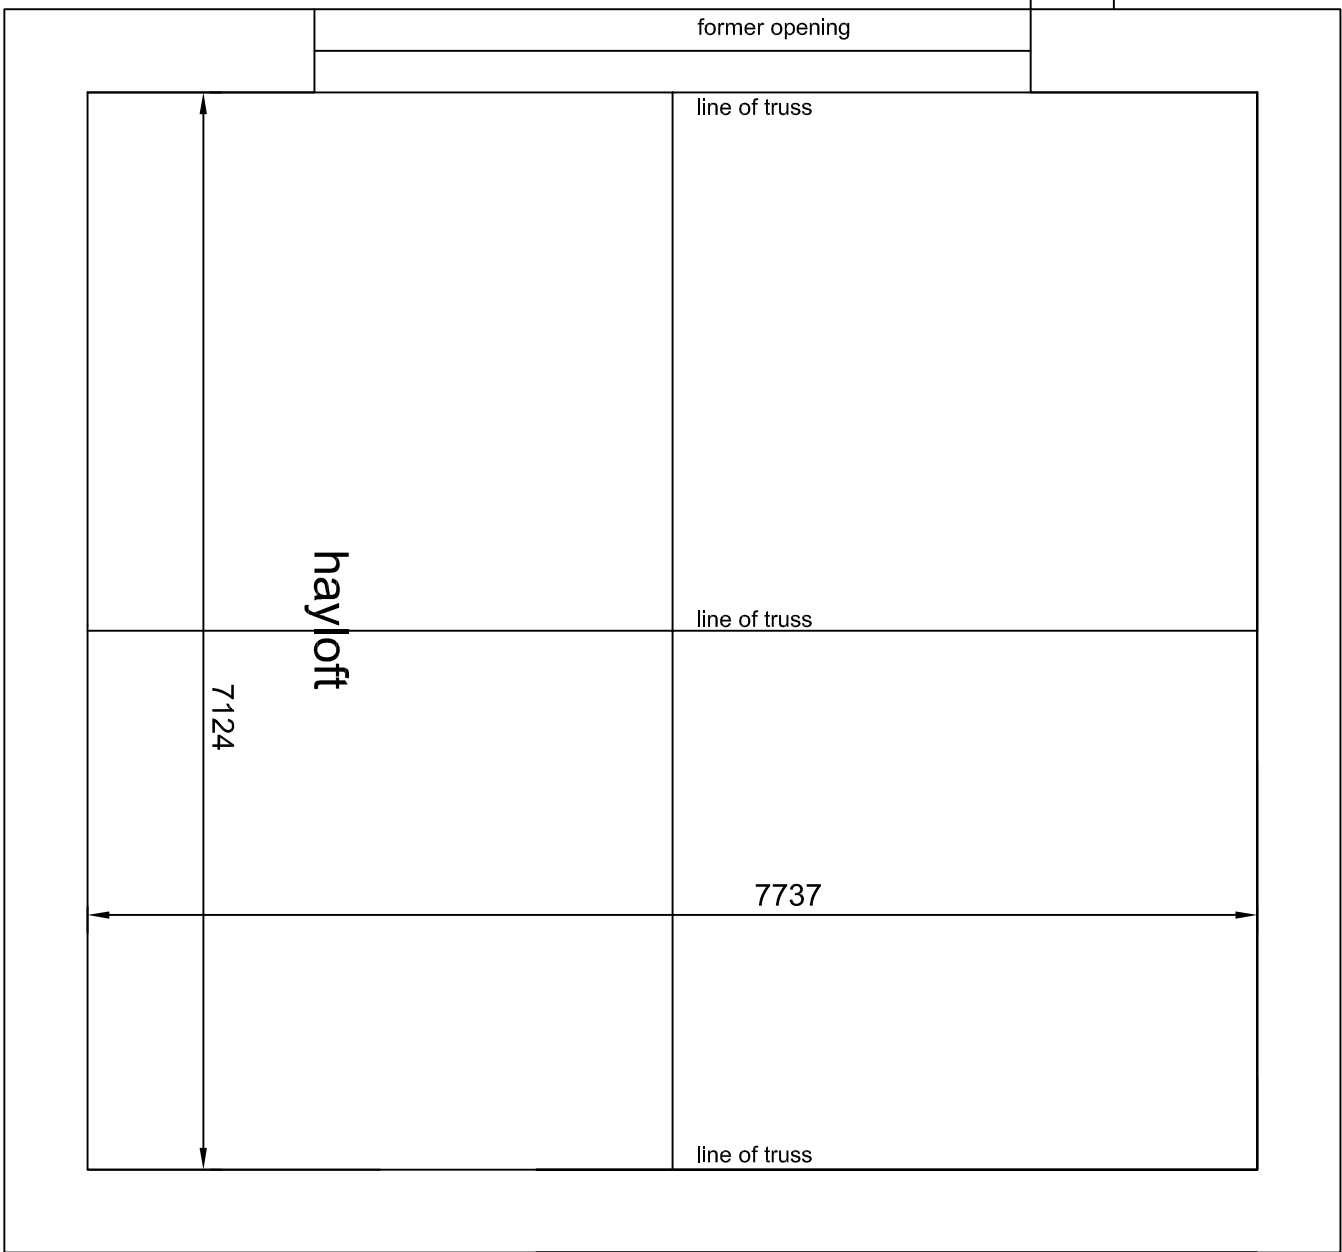

extg first floor plan

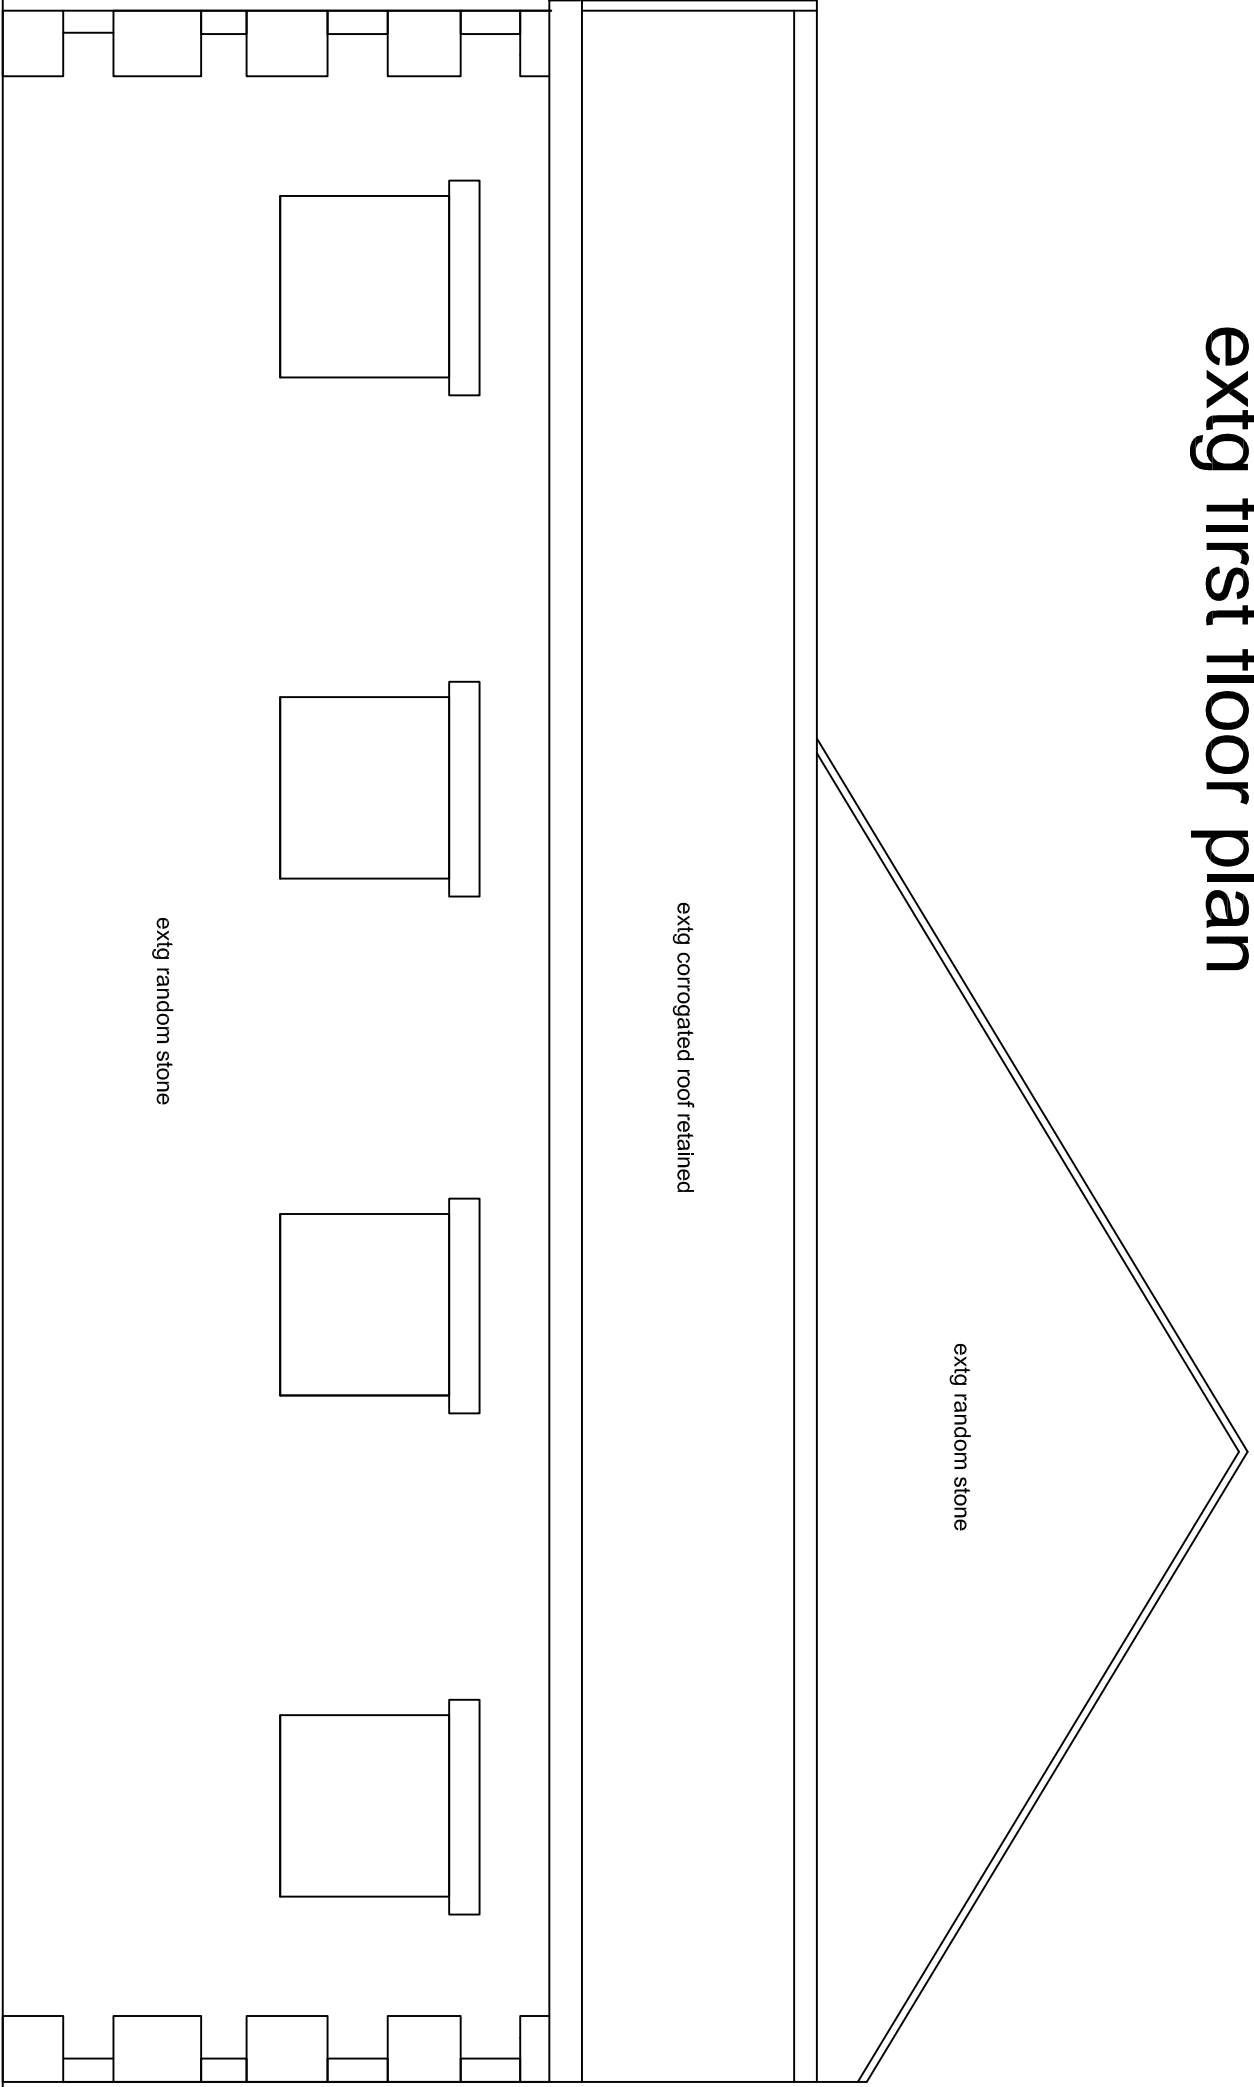

existing ground floor plan

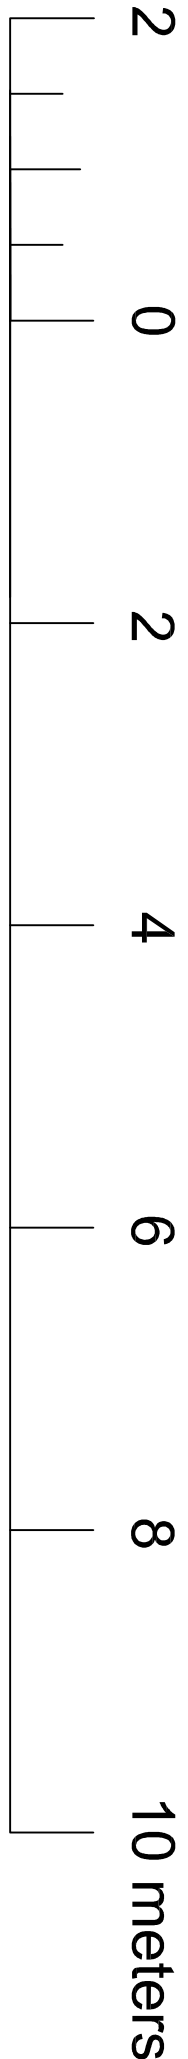

Do not scale from this drawing.
All dimensions are to be checked on site prior to construction, manufacture of any components and ordering of materials and equipment.
Any discrepancies are to be reported to the architect for clarification.
All materials and workmanship to be in accordance with the current British Standards and codes of practice.

NOTES

A. Elevational dimensions to ridge and eaves shown

REV. DESCRIPTION DATE CHECKED DATE

CUSTOMER
Mr. John Haworth : Argram Green Farm Cottage
West Lane, Worston, BB7 1QB

PROJECT
Conversion of barn/agricultural equipment shed into
a 3 Bed dwelling and 2 car garage

DRAWING
Existing Details

SCALE	DATE	DRAWN	CHECKED
1:50 @ A1	Jan 2020	tb	
DRAWING NO.	CAD REFERENCE NO.	REVISION	
2002/JH01		A	