




First Floor Plan

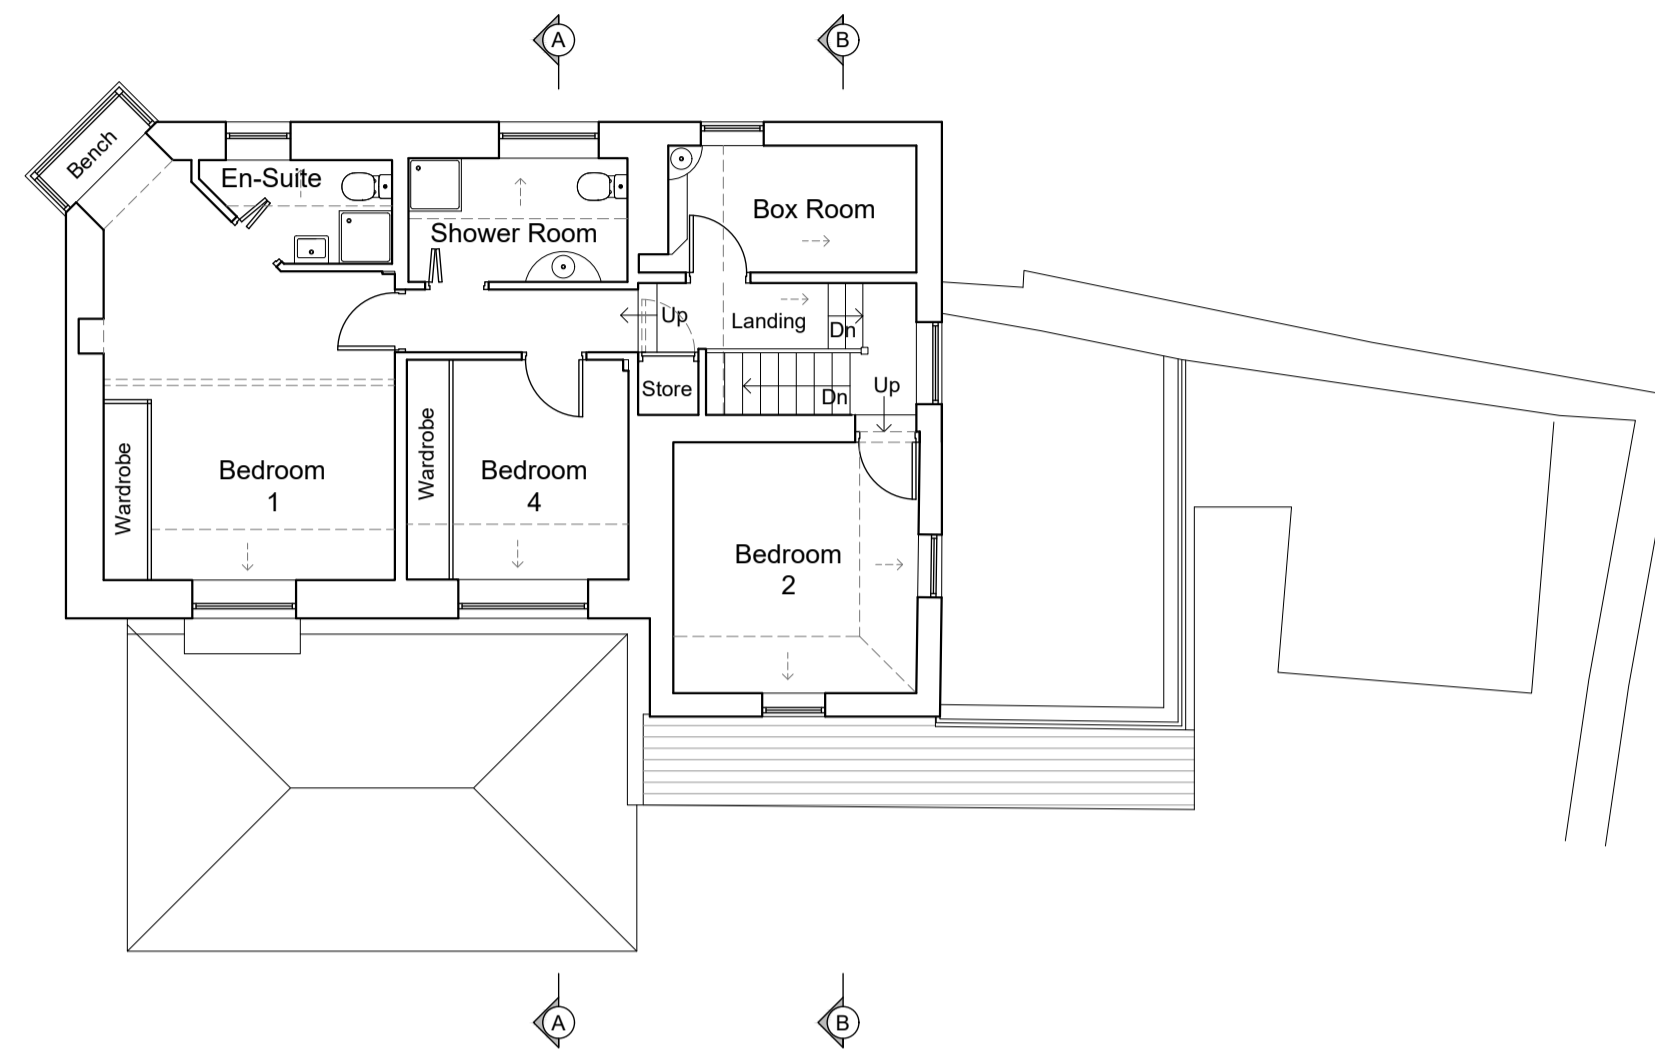

Second Floor Plan

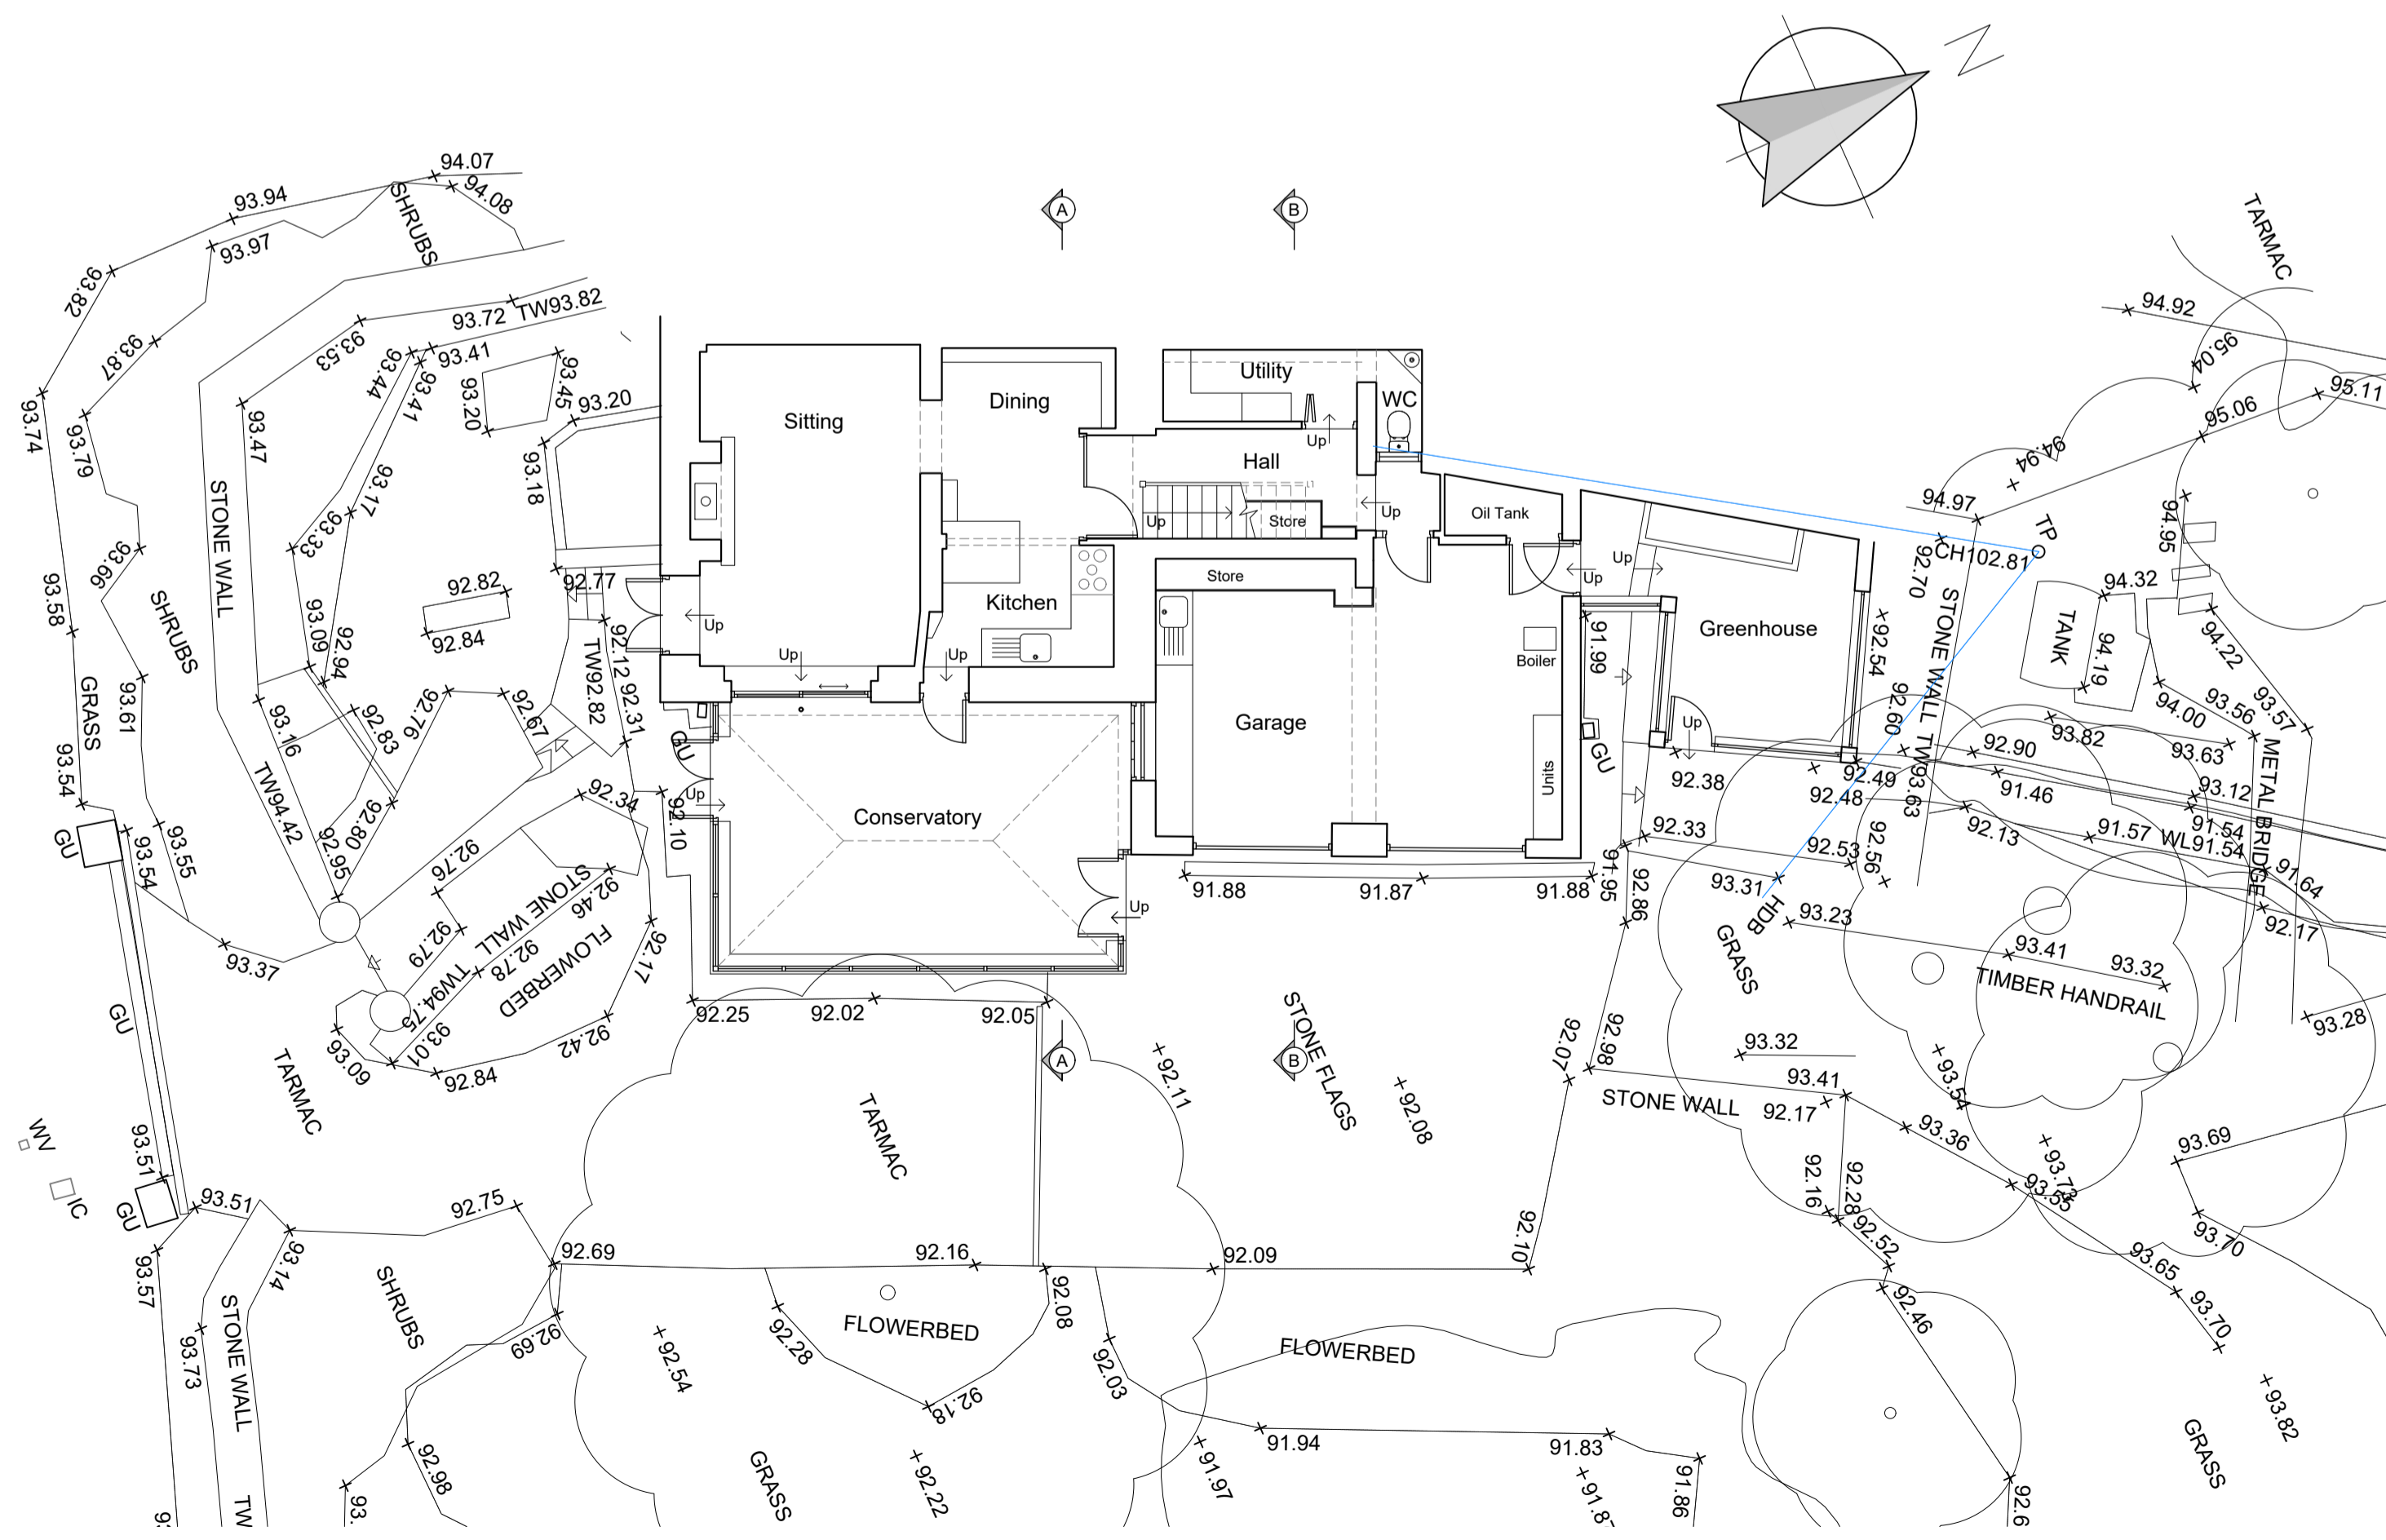

Ground Floor Plan

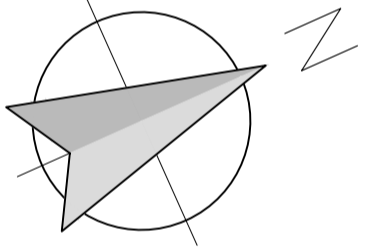

**REVISIONS:**  
 Rev A - Topographical information updated - 13.06.2019 - NE

Client  
 Mr and Mrs Walsh

Job Title  
 Proposed extension and alterations to:  
 Hydro Lodge,  
 Sawley Road,  
 Grindleton  
 Clitheroe  
 BB7 4QS

Drawing Title Existing Floor Plans		
Scale 1:100 @ A1	Date May 2019	Drawn NE

**spa**  
 SUNDERLAND PEACOCK ARCHITECTS  
 SUNDERLAND PEACOCK & ASSOCIATES LTD.  
 HAZELMERE, PRALICO ROAD, CLITHEROE  
 LANCASHIRE, BB7 2AG  
 T 01200 423178 F 01200 427328  
 E info@sunderlandpeacock.com  
 www.sunderlandpeacock.com