



Deviating from these drawings without consultation and/or agreement with the employer is unacceptable. This drawing is indicative and exact dimensions should be checked and confirmed on site by the nominated contractor or competent person's prior to commencement of building works. All drawings and dimensions shall be verified by the relevant contractor's on site prior to commencement of any works, ordering of materials or setting out. Any discrepancies should be reported in writing to SDA Architecture Ltd.

Do not scale from this drawing unless trained to use a scale ruler - only work from written and checked dimensions. This drawing is the property of SDA Architecture Ltd and copyright reserved by them. This drawing is not to be used, copied or disclosed by or to any unauthorised persons without prior written authorisation consent from SDA Architecture Ltd.

**DO NOT PROCEED WORKS IN THE EVENT OF A DRAWING DISCREPANCY**

For all structural aspects please refer to Structural Engineers project information and cross reference all drawings, details and calculations with the architectural drawing prior to commencement of building works.

SDA Architecture Ltd is a trading name of Style Design and Architecture Ltd and holds no responsibility or liability for any works carried out on site.

DO NOT SCALE ONLY USE DIMENSIONS SHOWN

**Project Information:**

Client: Chatham Developments Ltd - Paul MacMahon

Project Title: Extension & Alteration of Existing Dwelling and Erection of One New Dwelling

Project Address: Glencroft, Pendle Avenue, Chatham, Clitheroe, Lancashire, BB7 4AX

Project Stage: Planning Permission

Date of Drawing: 23.07.2019


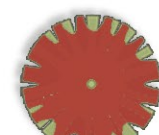
Drawn By: JP  
 Checked By: SLP  
 Drawing Sheet Size: A1 (841 x 594)  
 Drawing Scale: As indicated on drawing  
 Site Area Hectare:  
 Extension Area CIL (m<sup>2</sup>): -


Drawing Title:  
**Site Plan, as Proposed**

Project Number:	Drawing Number:	Revision:
0344	(S)2-02-PP	A

**Drawing Registry**

Rev.	Date	Description	Author
A	07.02.2020	Amended to Arb comments	JP

- Legend:**
-  Existing Trees
  -  Proposed Supplementary Tree Planting in accordance with Arborist Method Statement

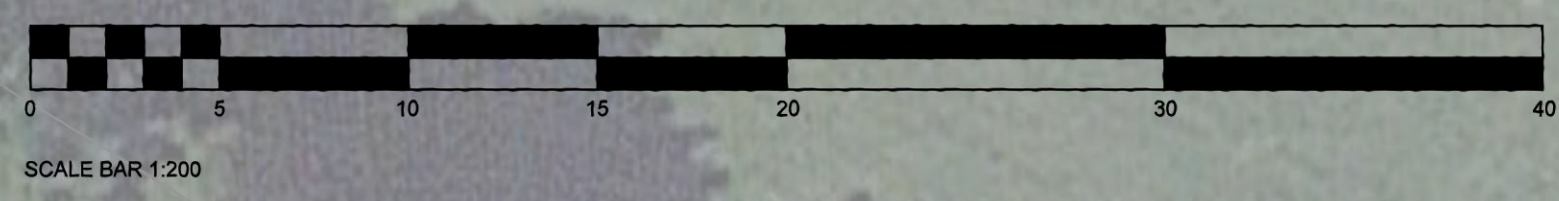

**SDA**  
 studio sda architects  
 www.studiosda.co.uk

RIBA  Chartered Practice

arb  Architects Registration Board

CIAT 

Head Office: Reddy House, 20 Queens Road, Clitheroe, Lancashire, PR7 1JZ  
 Tel: 01207 441 111, Fax: 01207 441 112, Email: info@studiosda.co.uk  
 Copyright © 2019 SDA Design & Architecture Ltd. All Rights Reserved