
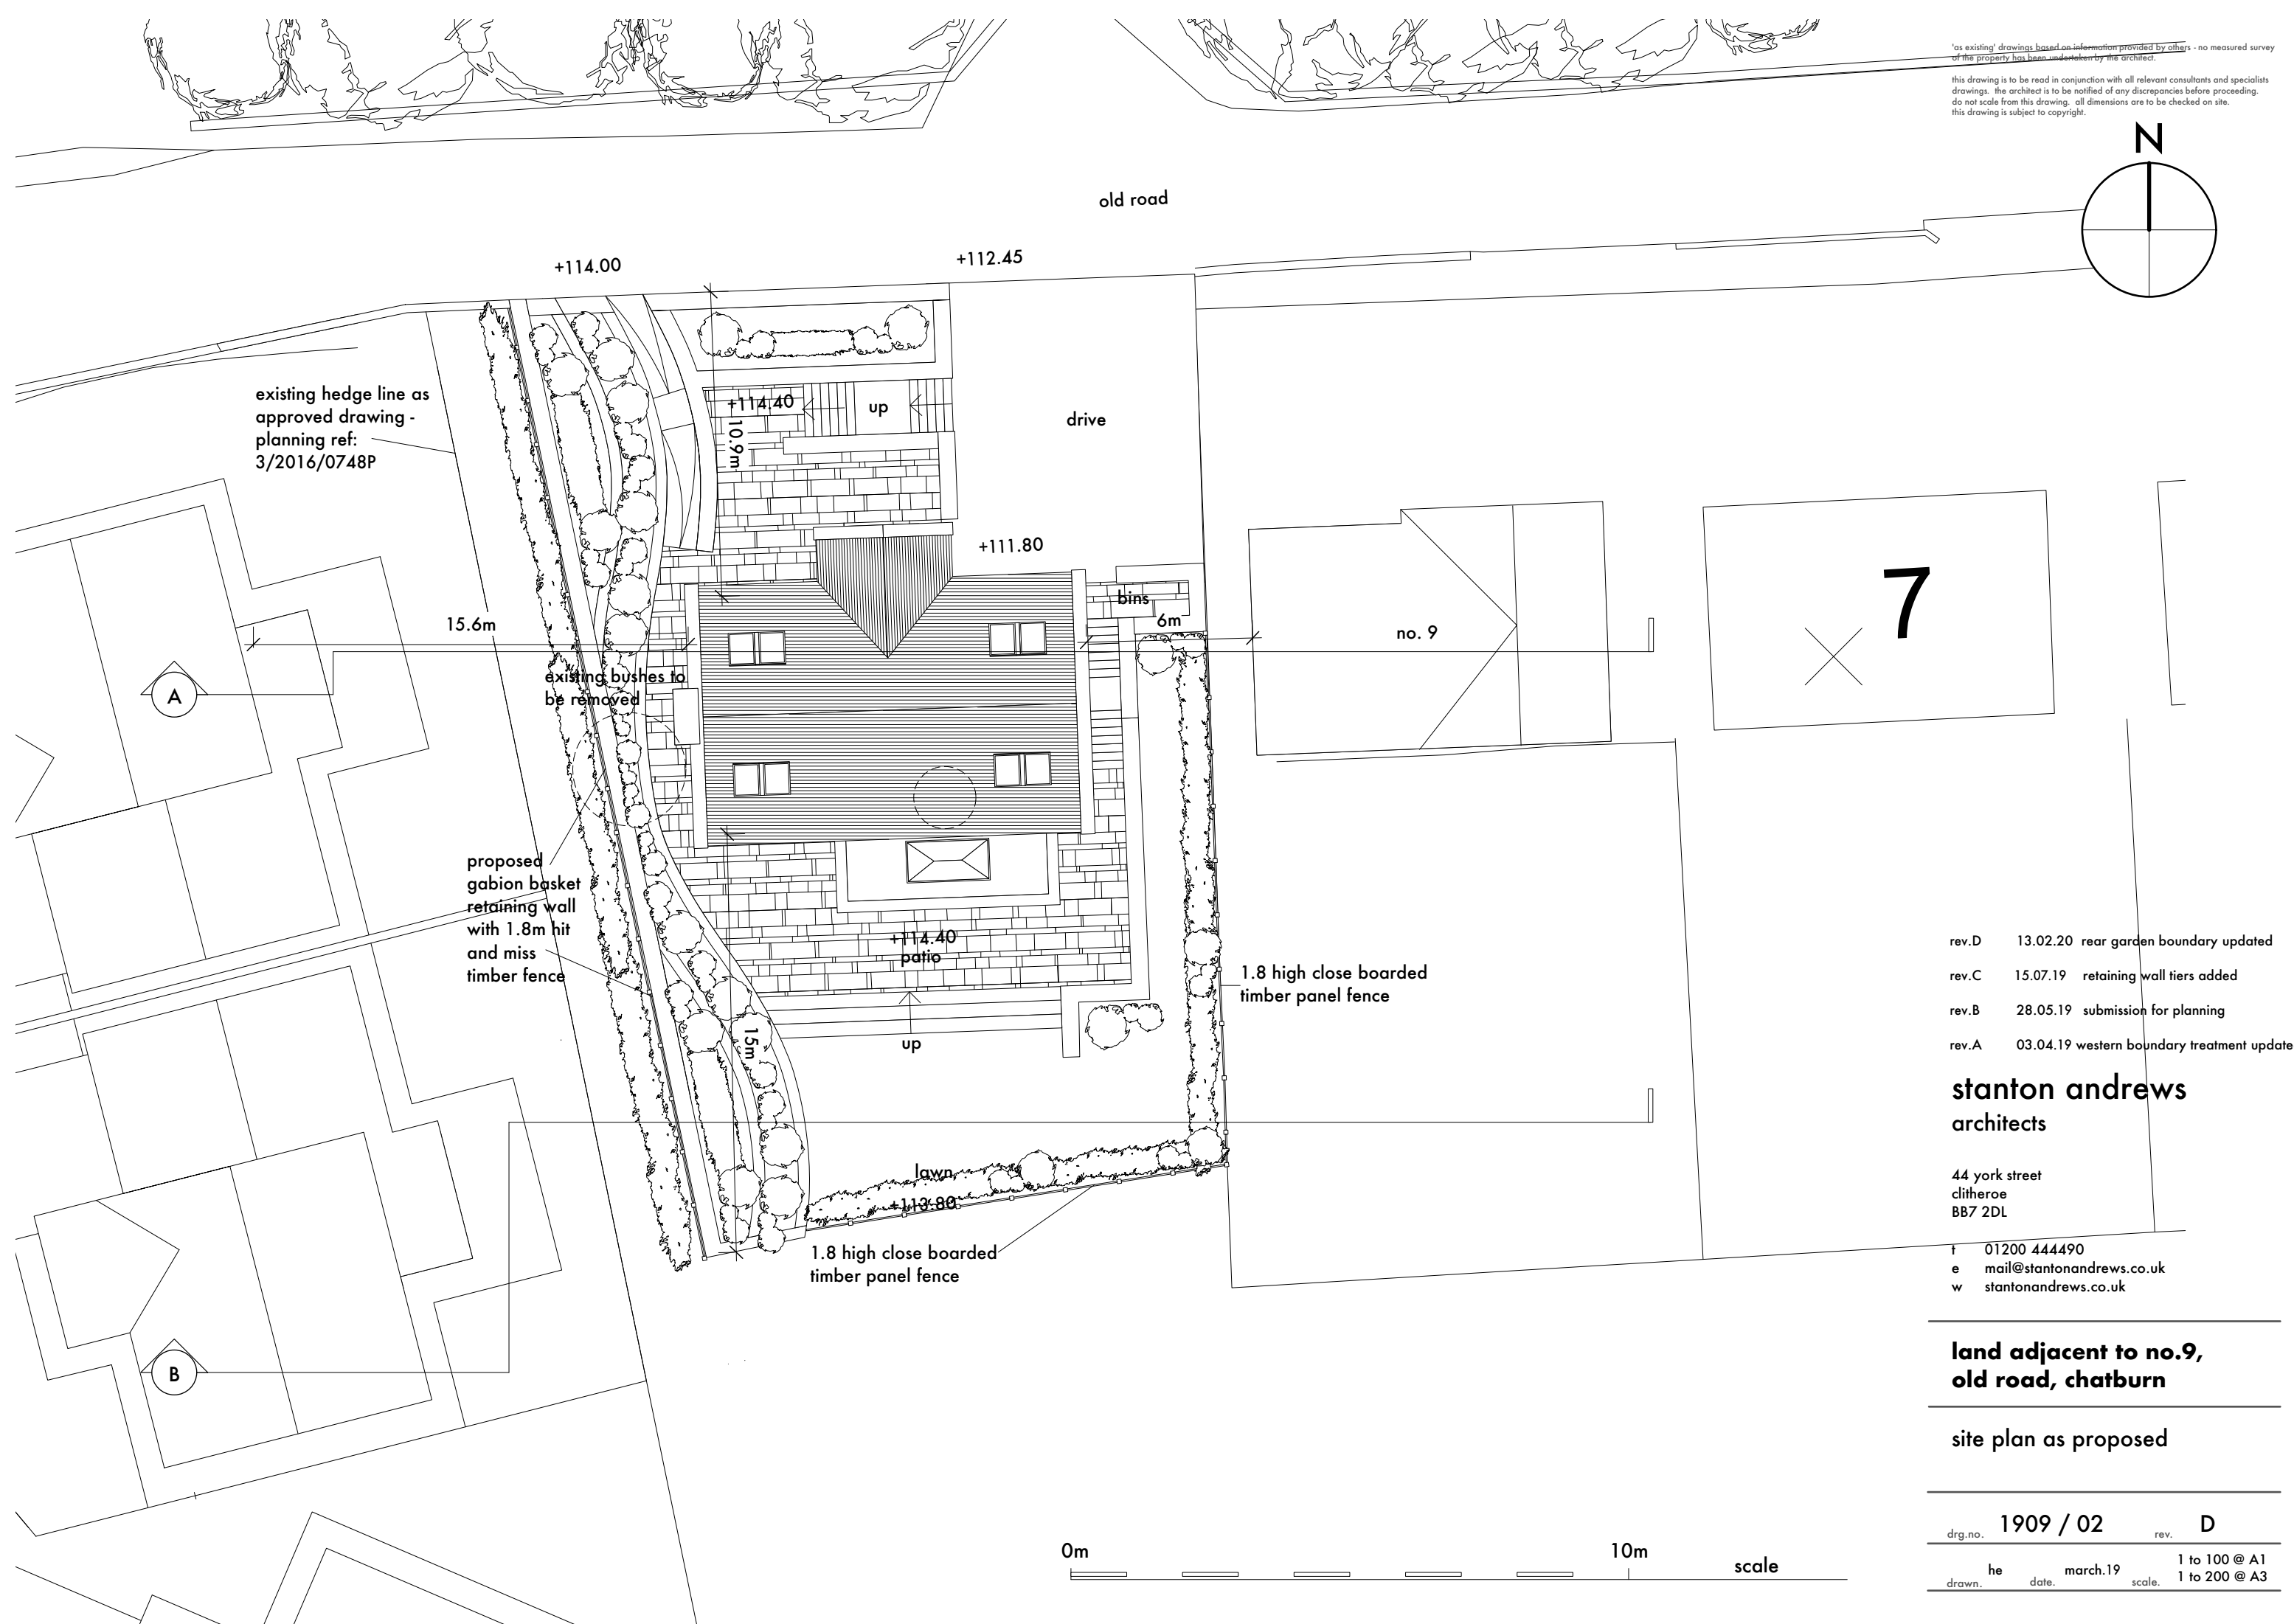


'as existing' drawings based on information provided by others - no measured survey of the property has been undertaken by the architect.

this drawing is to be read in conjunction with all relevant consultants and specialists drawings. the architect is to be notified of any discrepancies before proceeding. do not scale from this drawing. all dimensions are to be checked on site. this drawing is subject to copyright.

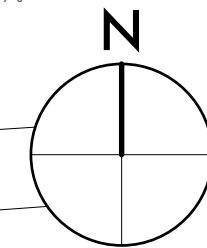

existing hedge line as approved drawing - planning ref: 3/2016/0748P

15.6m

existing bushes to be removed

proposed gabion basket retaining wall with 1.8m hit and miss timber fence

+114.40
10.9m

+114.40
patio

1.5m

1.8 high close boarded timber panel fence

old road

drive

+111.80

bins
6m

1.8 high close boarded timber panel fence

no. 9

7

lawn
+113.80

- rev.D 13.02.20 rear garden boundary updated
- rev.C 15.07.19 retaining wall tiers added
- rev.B 28.05.19 submission for planning
- rev.A 03.04.19 western boundary treatment updated

stanton andrews architects

44 york street
clitheroe
BB7 2DL

t 01200 444490
e mail@stantonandrews.co.uk
w stantonandrews.co.uk

**land adjacent to no.9,
old road, chatburn**

site plan as proposed



drg.no.	1909 / 02	rev.	D
he	date.	scale.	1 to 100 @ A1 1 to 200 @ A3
drawn.	he	date.	march.19